



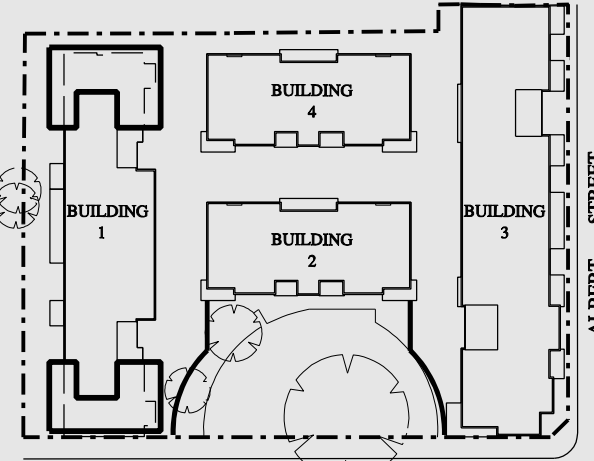


KEY PLAN
SCALE NTS

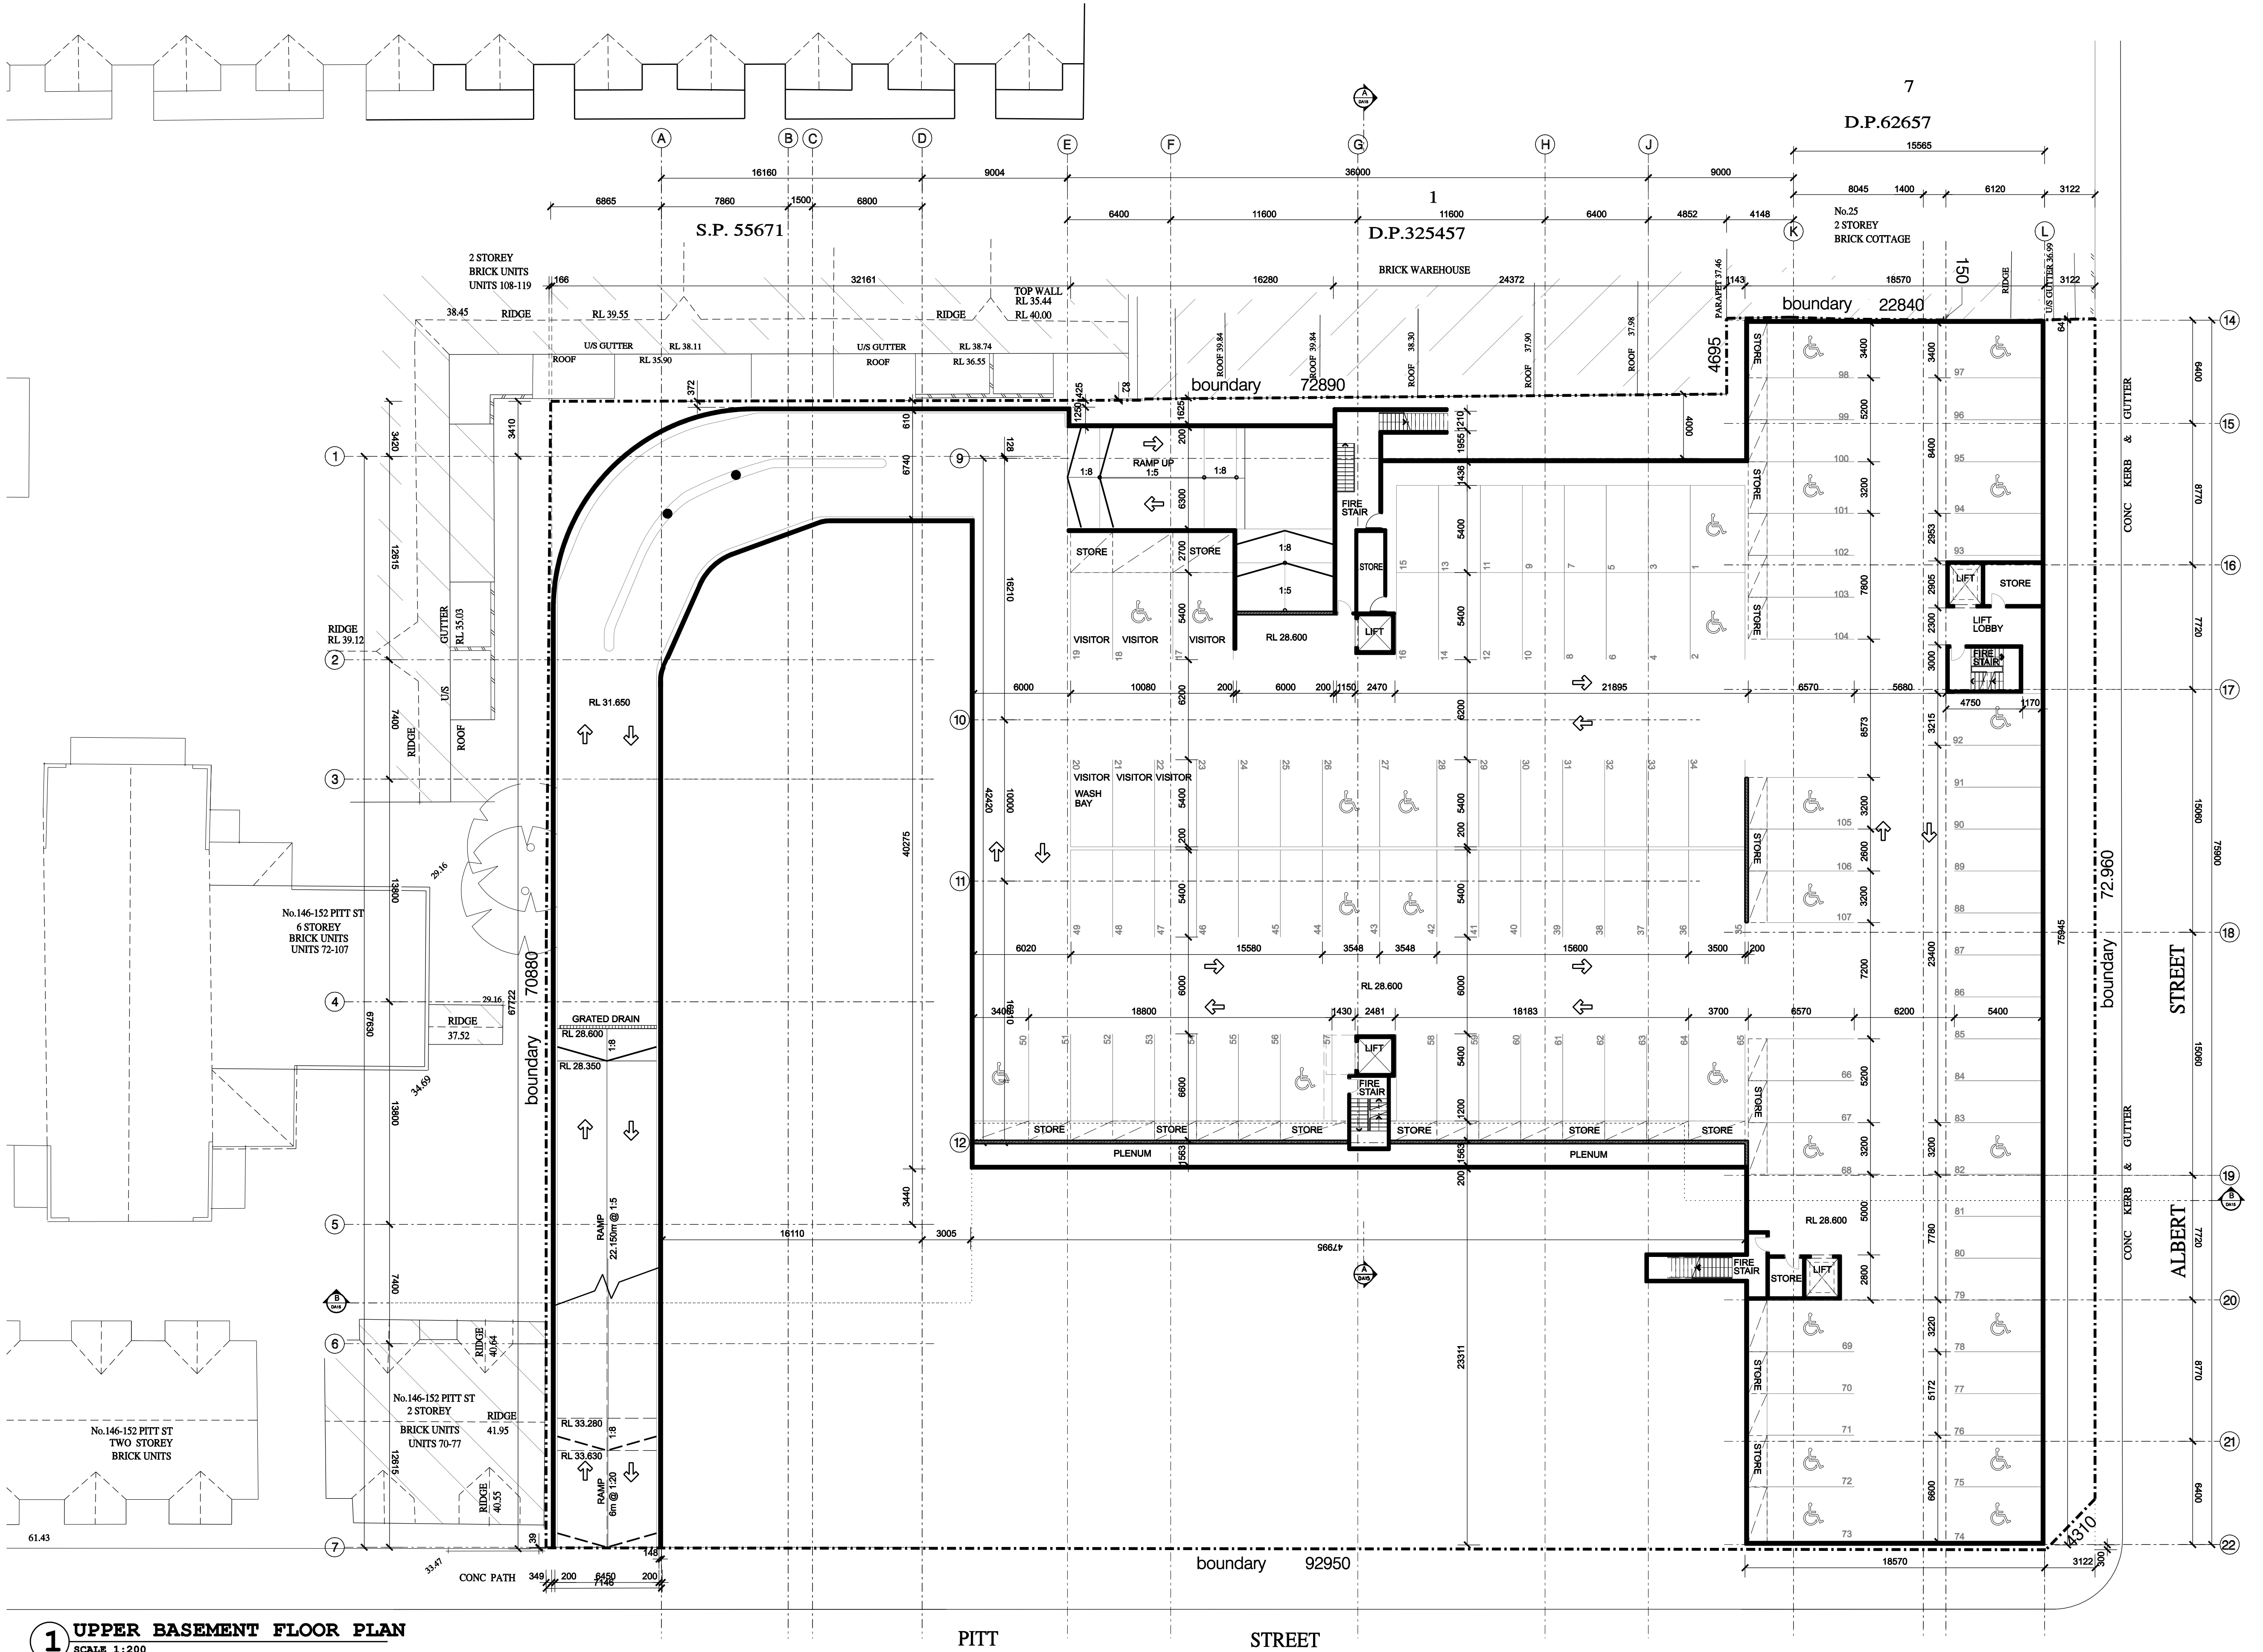

1 UPPER BASEMENT FLOOR PLAN
SCALE 1:200

Scale: 1:200 @A1 1:400 @A3
0 2 4 6 8 10 20m

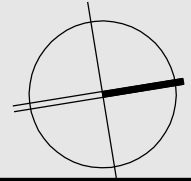

ARCHITECTURE & BUILDING WORKS
2 / 37 Forest Road,
Arlcliffe NSW 2205
P.O. Box 501, Dulwich Hill, 2203
Australia
Tel: (02) 9599 6411
Fax: (02) 9599 6488
Email: theobw@twbhd.com.au

Architect
Construction Manager
Interior Designer
Town Planner

PROJECT
PITT ST REDFERN
ADDRESS
134-144 PITT ST, REDFERN

ISSUED TO THE DEPARTMENT OF PLANNING
ISSUED TO CLIENT FOR SIGN OFF
REVISION DESCRIPTION
AMENDMENTS

Drawing Number: **A-011** Date Printed: **3/30/2009** Issue: **B1**
Drawing Title: **UPPER BASEMENT PLAN**
Drawing Status: **AUTHORITY APPROVAL**
PROJECT NUMBER: **PN 0264**
KAYMET PTY LTD
THIS DRAWING SHOULD BE READ IN CONJUNCTION WITH ALL RELEVANT CONTRACTS, SPECIFICATION, REPORTS AND DRAWINGS. COPYRIGHT © OF THIS DRAWING IS VESTED IN KAYMET PTY LTD.