



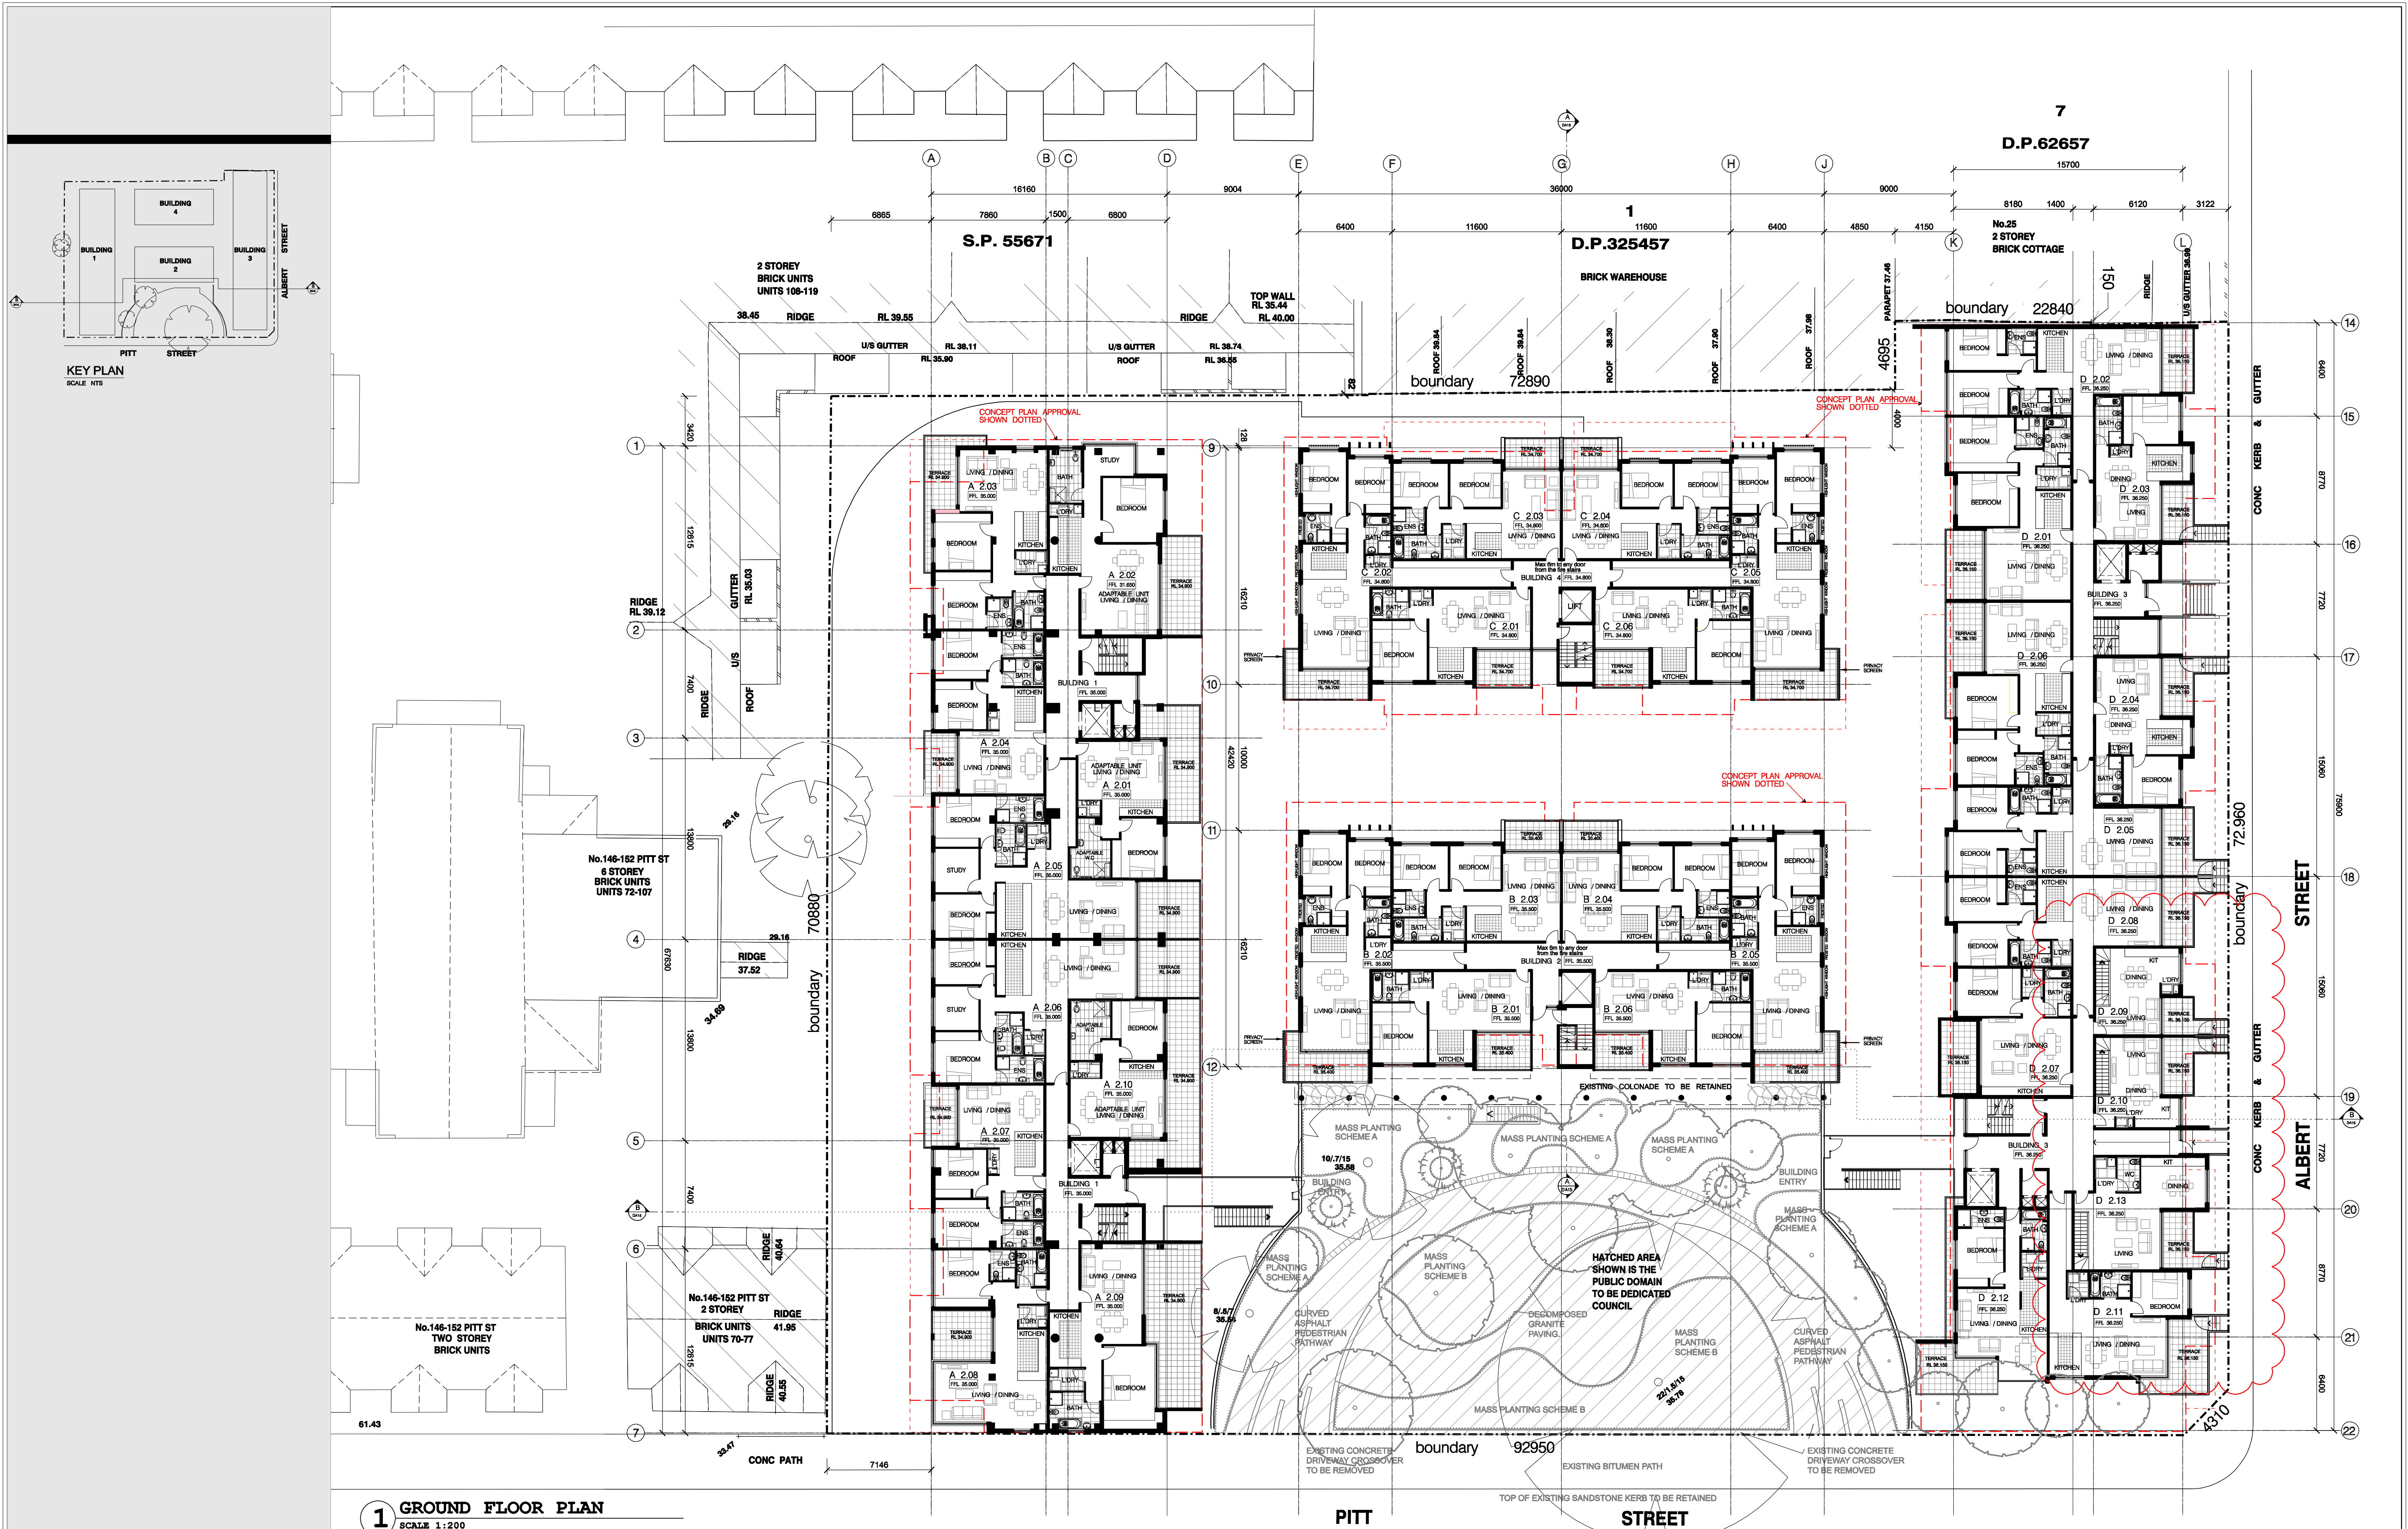

1 GROUND FLOOR PLAN
SCALE 1:200

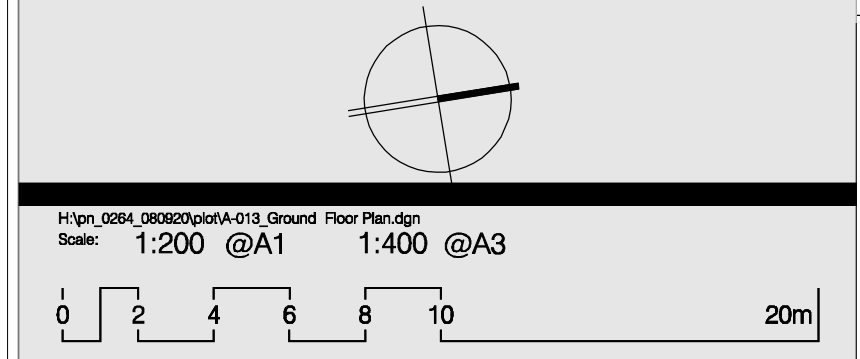

ARCHITECTURE & BUILDING WORKS
L8 / 4 Hogben Street,
Kogarah NSW 2217
P.O. Box 501, Dulwich Hill, 2203
Australia
Tel: (02) 8553 4744
Fax: (02) 8553 4766
Email: info@abw.com.au

PITT ST REDFERN
134-144 PITT ST, REDFERN

PROJECT	ADDRESS	Drawing Number:	A-013	Date Printed:	30/04/2013	Issue:	G
		Drawing Title:	GROUND FLOOR PLAN				
		Drawing Status:	AUTHORITY APPROVAL				
		Drawn By:	GA	30/04/13			
		Checked By:	GA	20/11/12			
		Issued By:	GA	28/09/12			
		Issued To:	GA	07/08/12			
		Issued To:	TL	18/12/10			
		Issued To:	TL	18/09/09			
		Issued To:	TL	24/03/09			
		Issued To:	TL	04/12/08			
		Issue Rev:	REVISION DESCRIPTION				
		AMENDMENTS					