


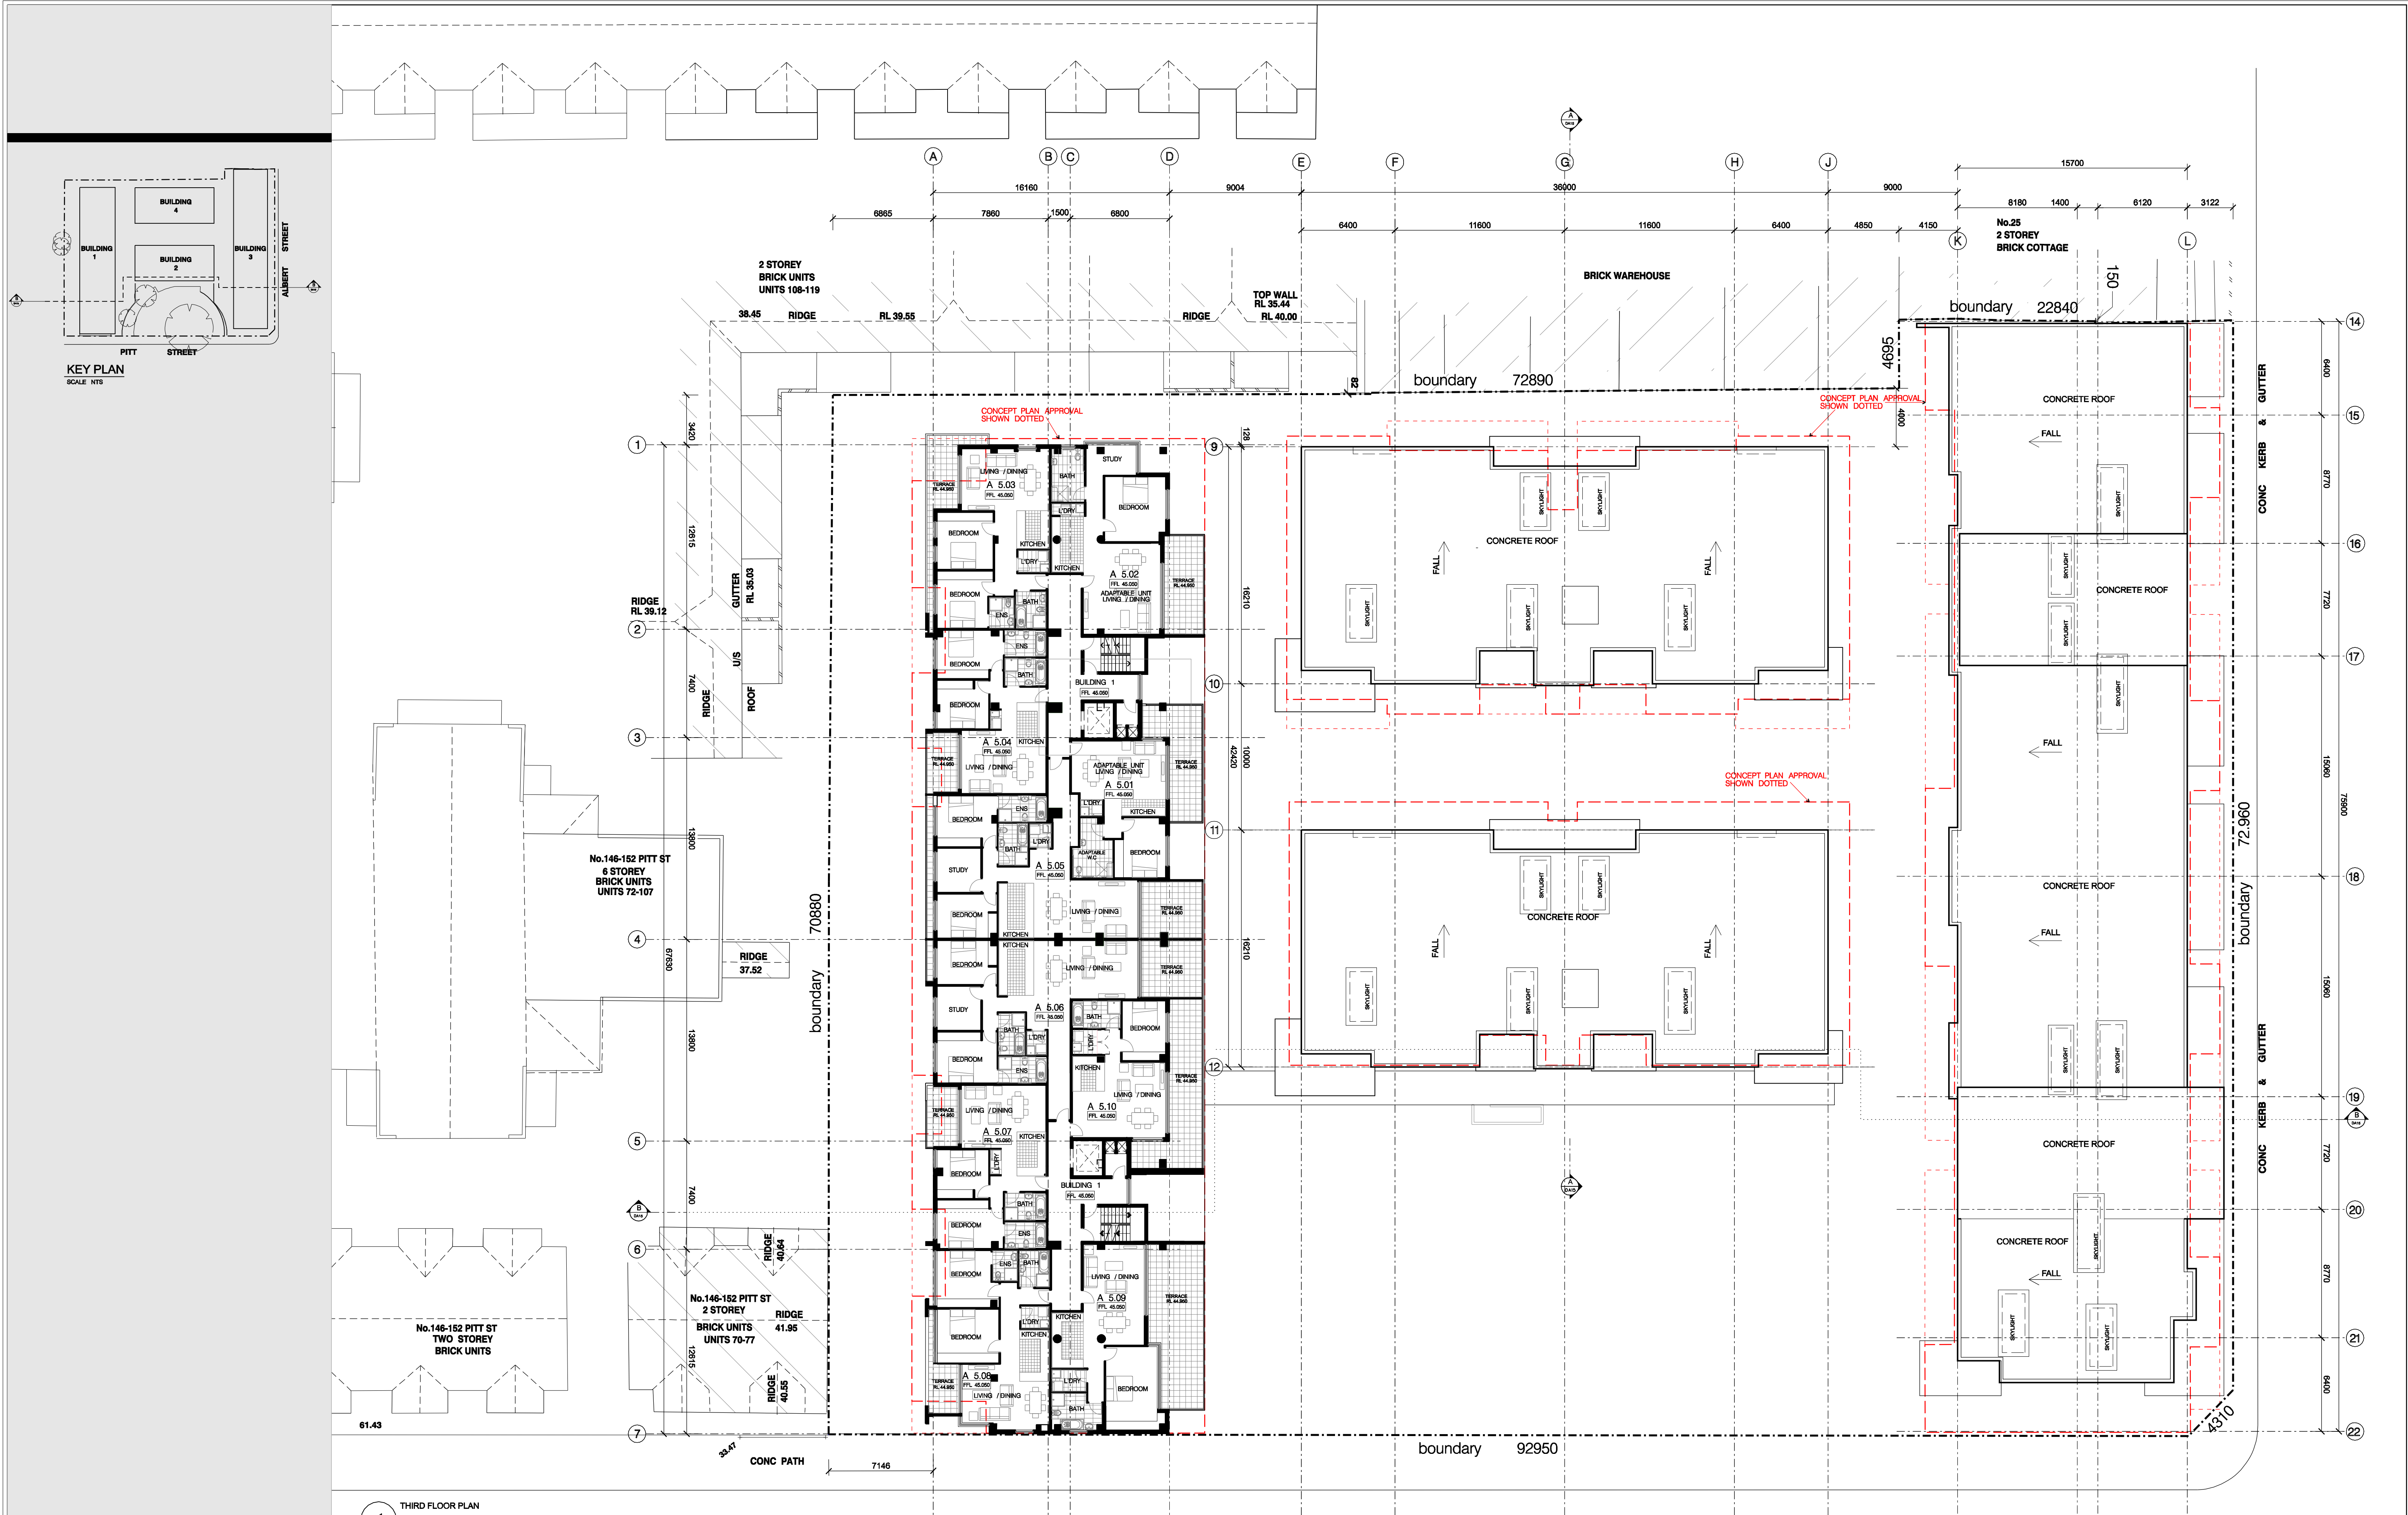

1 THIRD FLOOR PLAN
SCALE 1:200

h:\p1_004_00000\p1_016_Third Floor Plan.dgn
Scale: 1:200 @A1 1:400 @A3
0 2 4 6 8 10 20m

ARCHITECTURE & BUILDING WORKS
L8 / 4 Hogben Street,
Kogarah NSW 2217
P.O. Box 501, Dulwich Hill, 2203
Australia
Tel: (02) 9553 4744
Fax: (02) 9553 4766
Email: info@abworks.com.au

Architect
Construction Manager
Interior Designer
Town Planner

PROJECT
PITT ST REDFERN
ADDRESS
134-144 PITT ST, REDFERN

F	1	MASTER PLAN APPROVAL ENVELOPS INDICATED ON PLAN		
E	1	ISSUED TO THE DEPARTMENT OF PLANNING		
D	1	ISSUED TO THE CONSULTANTS		
C	1	ISSUED TO THE DEPARTMENT OF PLANNING		
B	2	ISSUED TO THE DEPARTMENT OF PLANNING		
B	1	ISSUED TO THE DEPARTMENT OF PLANNING		
A	1	ISSUED TO CLIENT FOR SIGN OFF		
ISSUE	REV	REVISION DESCRIPTION		
AMENDMENTS				

Drawing Number:		Date Printed:		Issue:	
A-016		7/06/2013		F	
Drawing Title:					
THIRD FLOOR PLAN					
AUTHORITY APPROVAL					
NOT TO BE USED FOR ARCHITECTURE & BUILDING WORKS WITHOUT THE SIGNATURE OF THE ARCHITECT OR BUILDING SURVEYOR					
THIS DRAWING IS AN UNCONTROLLED COPY UNLESS STAMPED OTHERWISE					
CLIENT			PROJECT NUMBER		
KAYMET PTY LTD			PN 0264		
THIS DRAWING SHOULD BE READ IN CONJUNCTION WITH ALL RELEVANT CONTRACTS, SPECIFICATIONS, REPORTS AND DRAWINGS. COPYRIGHT OF THIS DRAWING IS KEPT IN A&B PTY LTD.					