




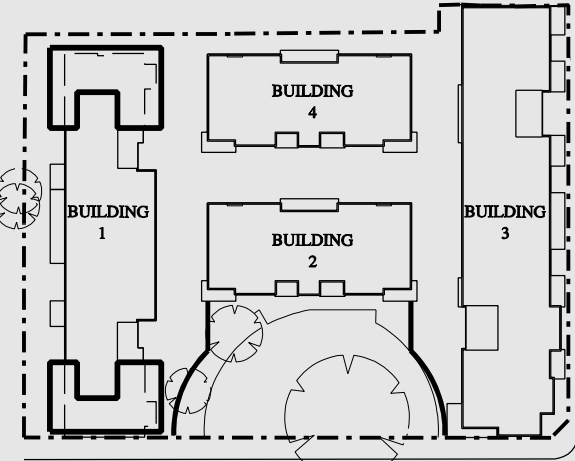

KEY PLAN
SCALE NTS

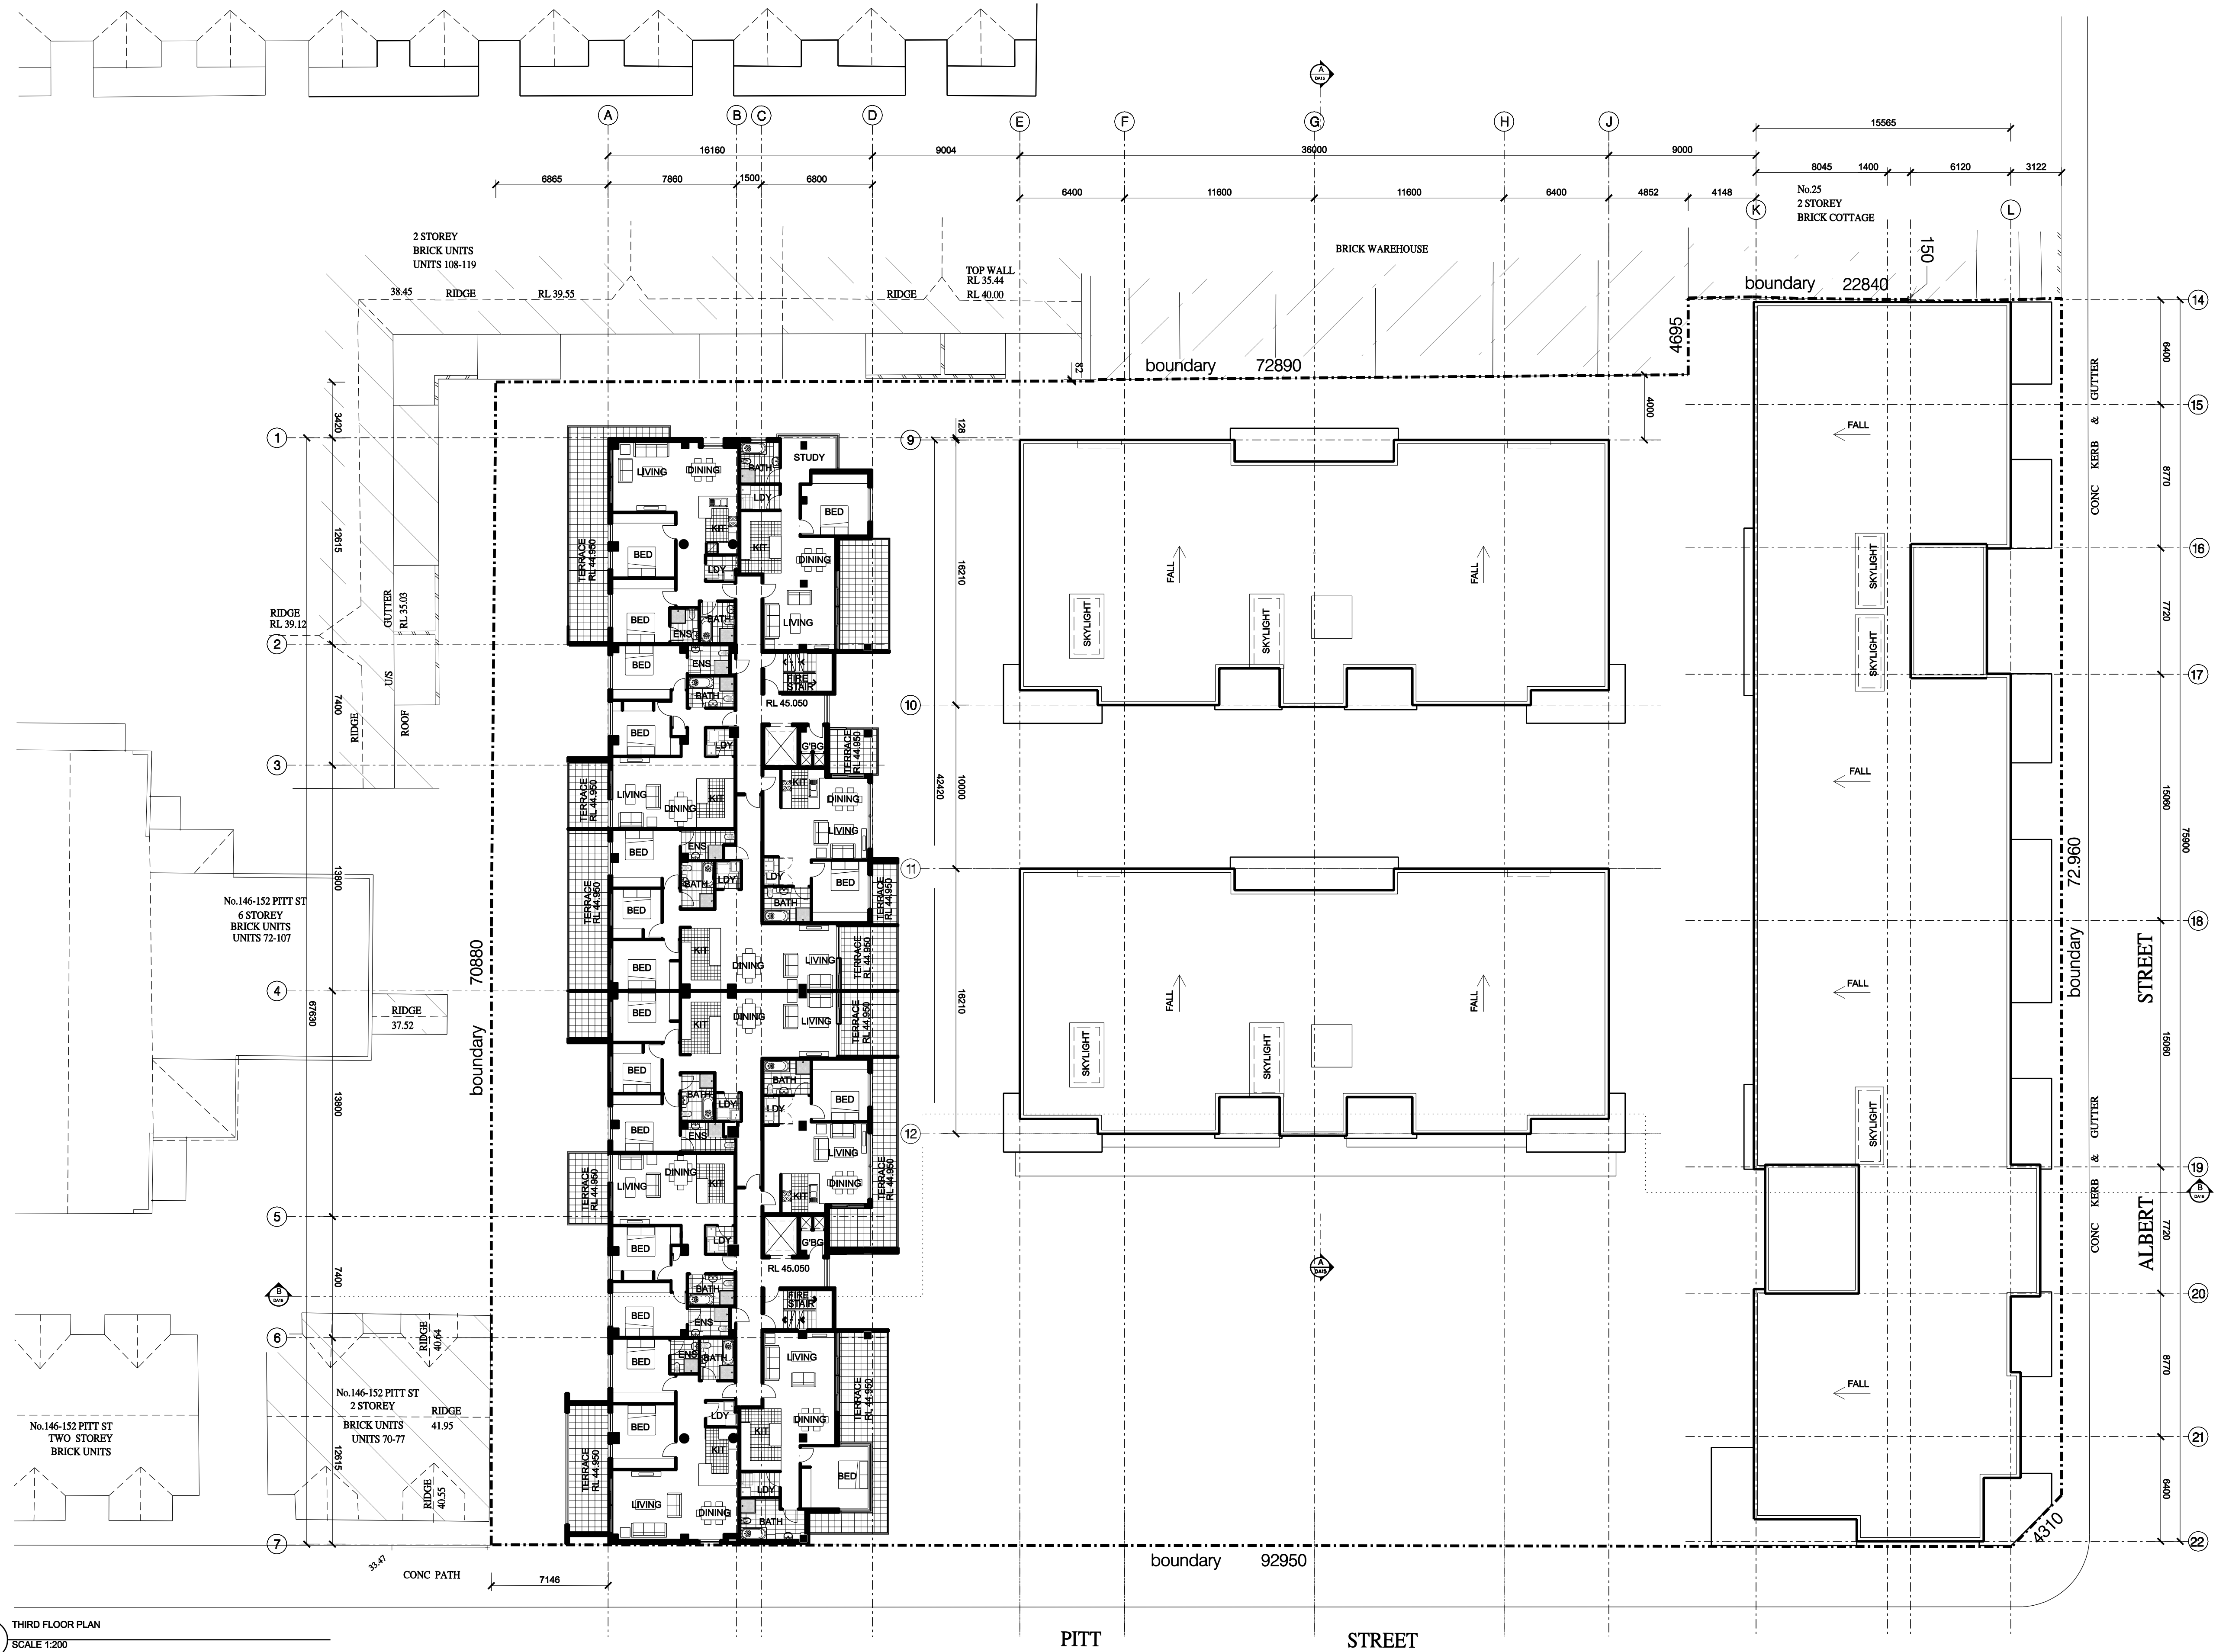

1 THIRD FLOOR PLAN
SCALE 1:200

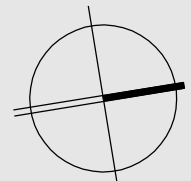

Scale: 1:200 @A1 1:400 @A3
0 2 4 6 8 10 20m

ARCHITECTURE &
BUILDING WORKS

2 / 37 Forest Road,
Arcadia NSW 2205
P.O. Box 501, Dulwich Hill, 2203
Australia
Tel: (02) 9599 6411
Fax: (02) 9599 6488
Email: theabw@wfhdl.com.au

Architects
Construction Managers
Interior Designers
Town Planners

PROJECT

PITT ST REDFERN

ADDRESS

134-144 PITT ST, REDFERN

REVISION

REV	DESCRIPTION	DATE
1	ISSUED TO THE DEPARTMENT OF PLANNING	24/03/09
2	ISSUED TO CLIENT FOR SIGN OFF	24/12/08

Drawing Number:
A-016

Date Printed:
3/30/2009

Issue:
B1

Drawing Title:
THIRD FLOOR PLAN

Drawing Status:
AUTHORITY APPROVAL

PROJECT NUMBER:
PN 0264

THIS DRAWING SHOULD BE READ IN CONJUNCTION WITH ALL RELEVANT CONTRACTS SPECIFICATION, REPORTS AND DRAWINGS. COPYRIGHT OF THIS DRAWING IS VESTED IN NSW PTT LTD.