
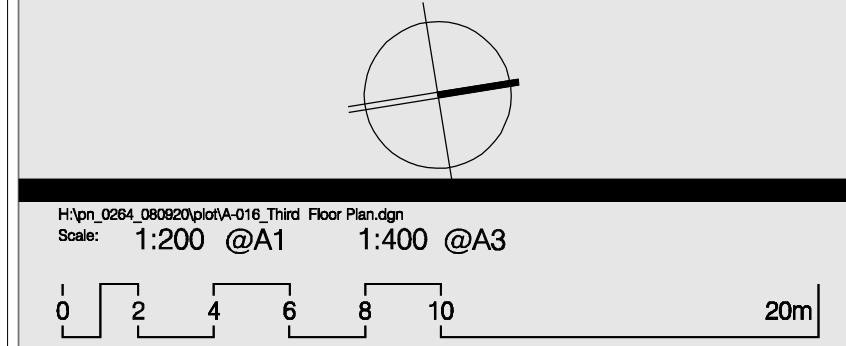


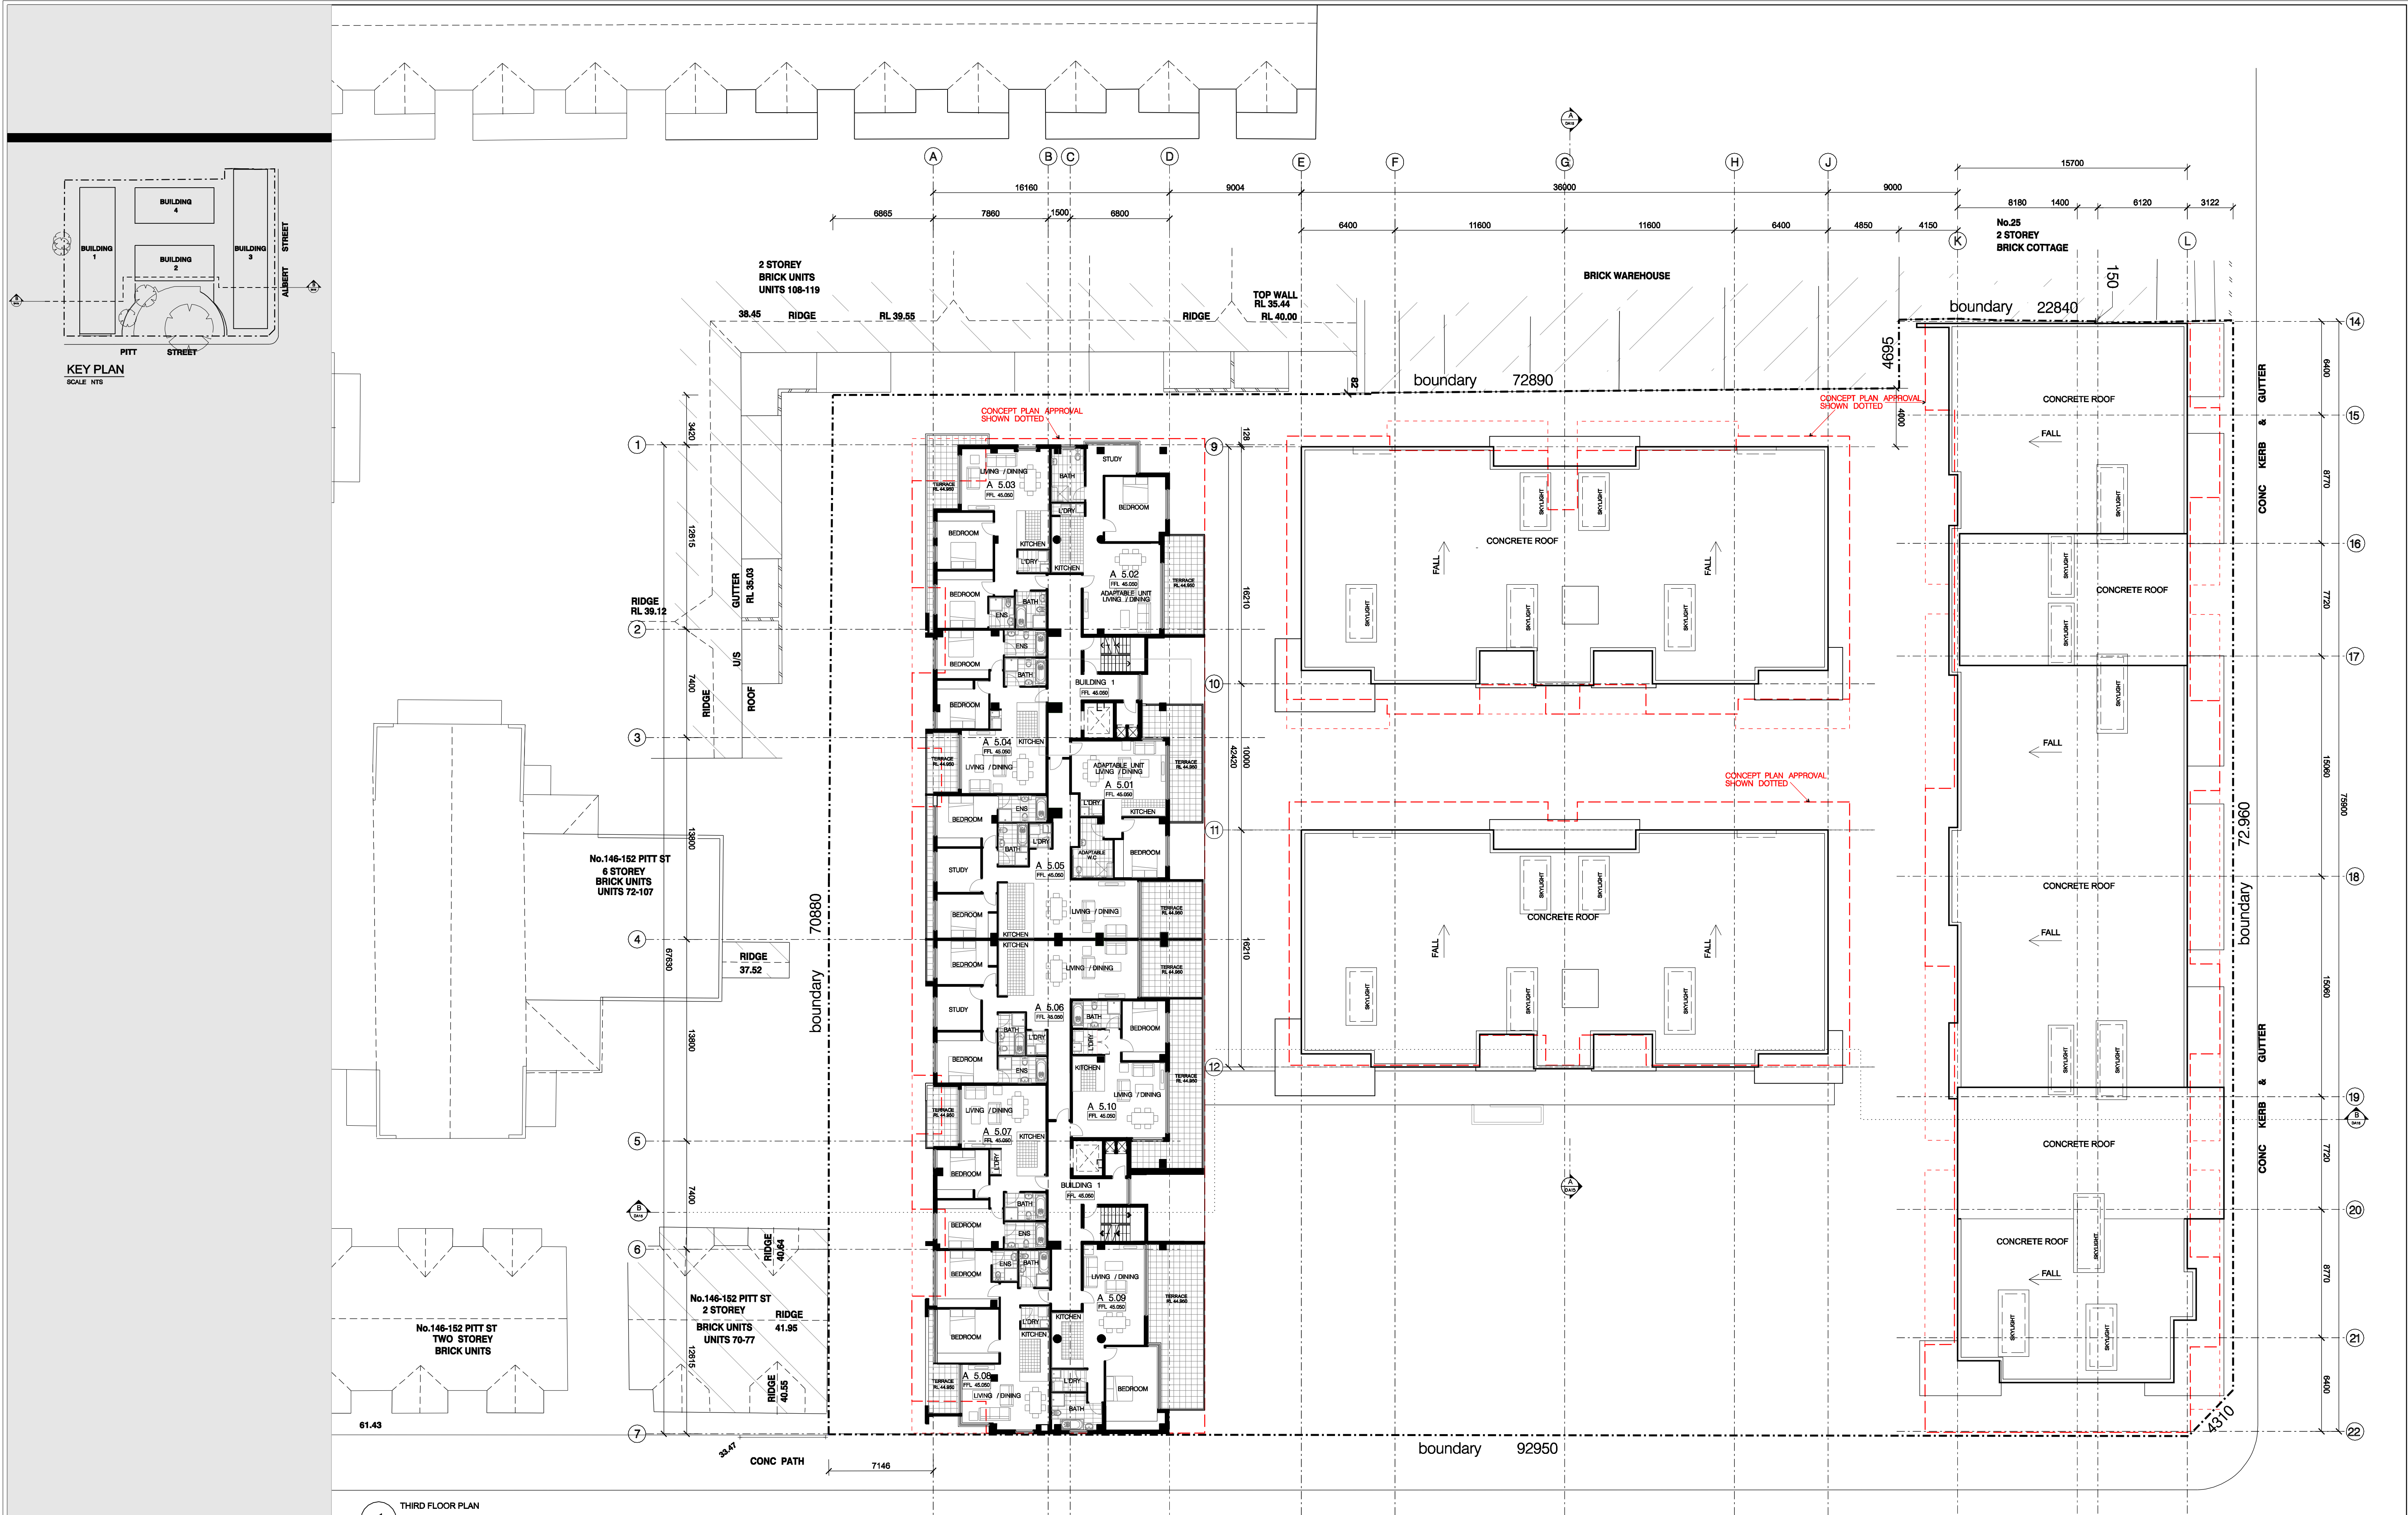

1 THIRD FLOOR PLAN
SCALE 1:200

ARCHITECTURE & BUILDING WORKS
L8 / 4 Hogben Street,
Kogarah NSW 2217
P.O. Box 501, Dulwich Hill, 2203
Australia
Tel: (02) 9553 4744
Fax: (02) 9553 4766
Email: info@abw.com.au

Architects
Construction Managers
Interior Designers
Town Planners

PROJECT
PITT ST REDFERN
ADDRESS
134-144 PITT ST, REDFERN

1				
1	MASTER PLAN APPROVAL ENVELOPS INDICATED ON PLAN	GA	20/11/12	
1	ISSUED TO THE DEPARTMENT OF PLANNING	GA	28/09/12	
1	ISSUED TO THE CONSULTANTS	GA	07/08/12	
1	ISSUED TO THE DEPARTMENT OF PLANNING	TL	18/12/10	
2	ISSUED TO THE DEPARTMENT OF PLANNING	TL	18/09/09	
1	ISSUED TO THE DEPARTMENT OF PLANNING	TL	24/03/09	
1	ISSUED TO CLIENT FOR SIGN OFF	TL	04/12/08	
ISSUE REV	REVISION DESCRIPTION		APP'D DATE	
AMENDMENTS				

Drawing Number:	A-016	Date Printed:	4/02/2013	Issue:	F
Drawing Title:	THIRD FLOOR PLAN				
Drawing Status:	AUTHORITY APPROVAL				
PLOT GENERATED BY ARCHITECTURE & BUILDING WORKS THIS DRAWING IS AN UNCONTROLLED COPY UNLESS STAMPED OTHERWISE					
CLIENT KAYMET PTY LTD			PROJECT NUMBER PN 0264		
THIS DRAWING SHOULD BE READ IN CONJUNCTION WITH ALL RELEVANT CONTRACTS, SPECIFICATION, REPORTS AND DRAWINGS. COPYRIGHT OF THIS DRAWING IS KEPT IN A&B PTY LTD.					