



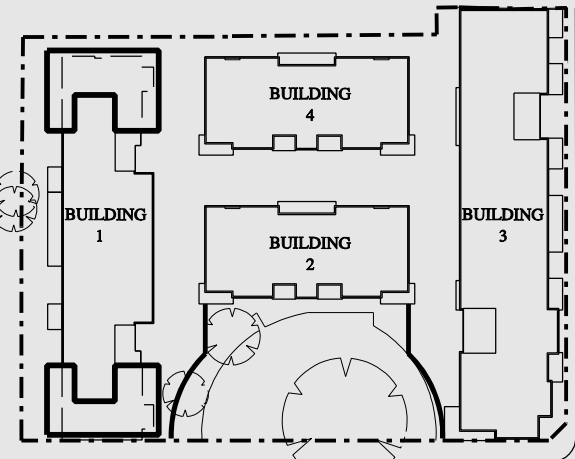

KEY PLAN
SCALE NTS

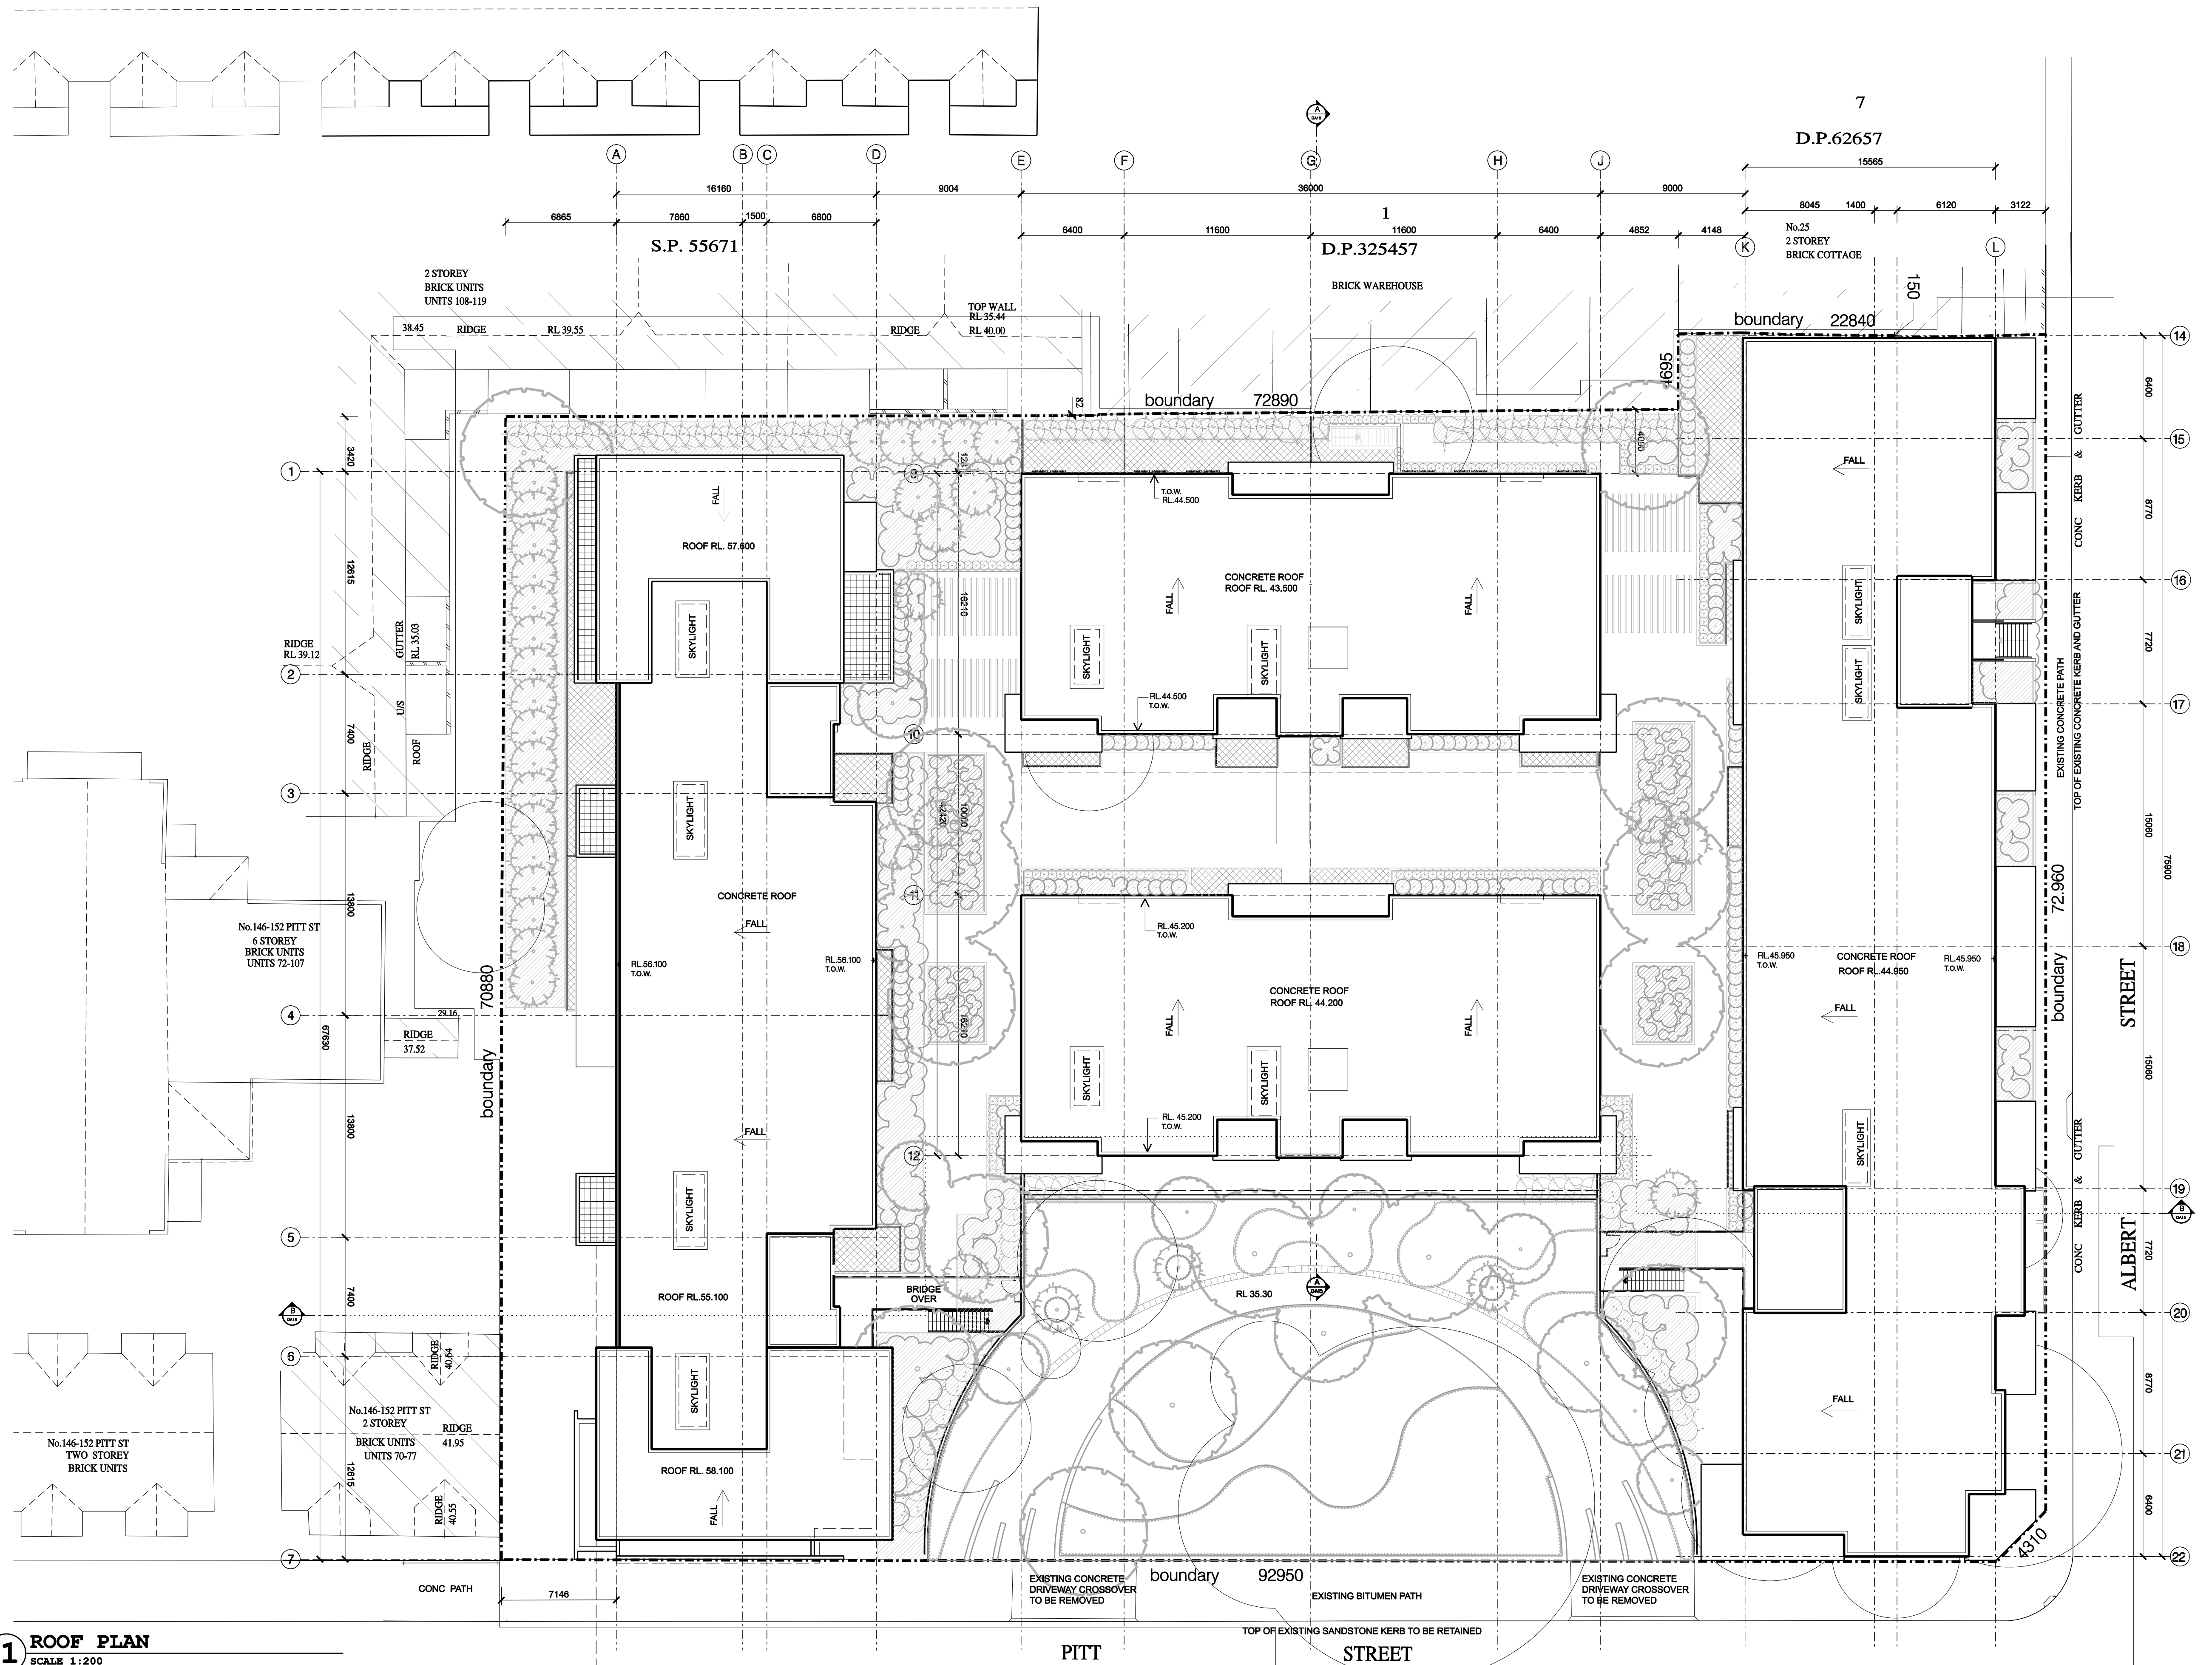

1 ROOF PLAN
SCALE 1:200

Scale: 1:200 @A1 1:400 @A3
0 2 4 6 8 10 20m

ARCHITECTURE & BUILDING WORKS
2 / 37 Forest Road,
Australis NSW 2205
P.O. Box 501, Dulwich Hill, 2203
Australia
Tel: (02) 9599 6411
Fax: (02) 9599 6488
Email: theabw@wifidm.com.au

Architect
Construction Manager
Interior Designer
Town Planner

PROJECT
PITT ST REDFERN

ADDRESS
134-144 PITT ST, REDFERN

Drawing Number: A-019
Date Printed: 3/30/2009
Issue: B1
Drawing Title: ROOF PLAN
Drawing Status: AUTHORITY APPROVAL
PLOT GENERATED BY ARCHITECTURE & BUILDING WORKS
THIS DRAWING IS AN UNCONTROLLED COPY UNLESS STAMPED OTHERWISE
CLIENT: KAYMET PTY LTD
PROJECT NUMBER: PN 0264
THIS DRAWING SHOULD BE READ IN CONJUNCTION WITH ALL RELEVANT CONTRACTS, SPECIFICATION, REPORTS AND DRAWINGS. COPYRIGHT OF THIS DRAWING IS VESTED IN A&B PTY LTD.