
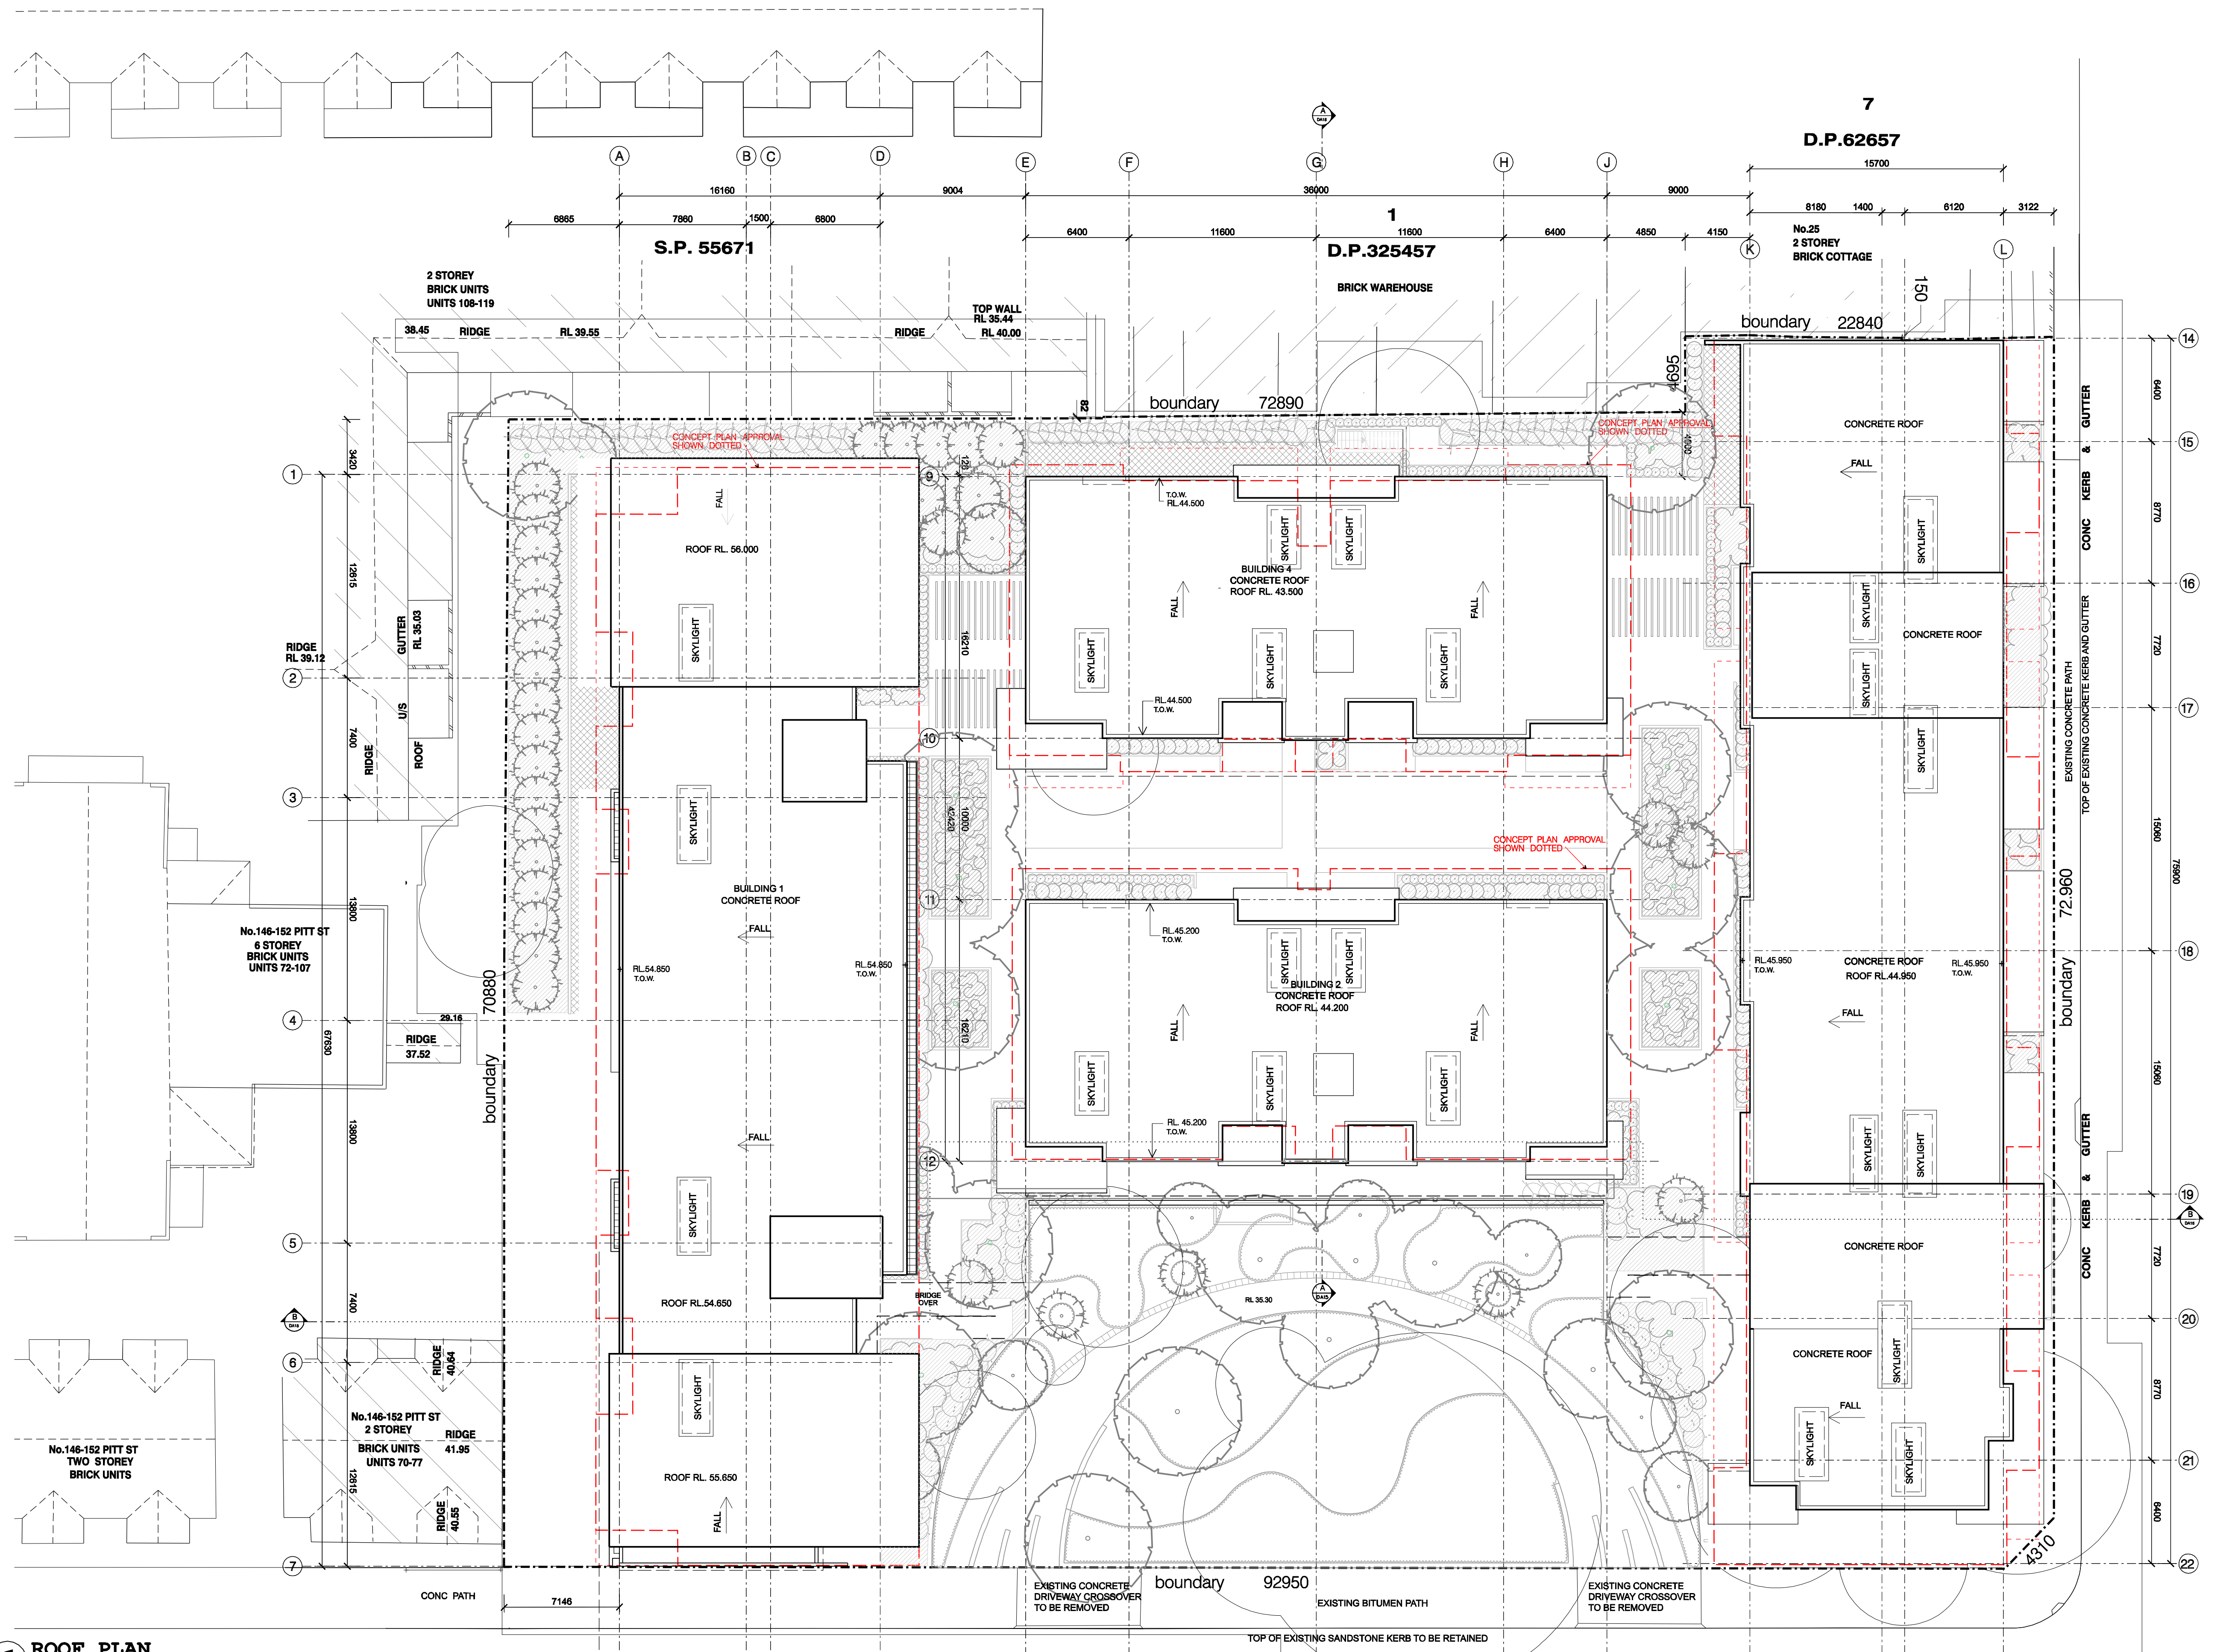


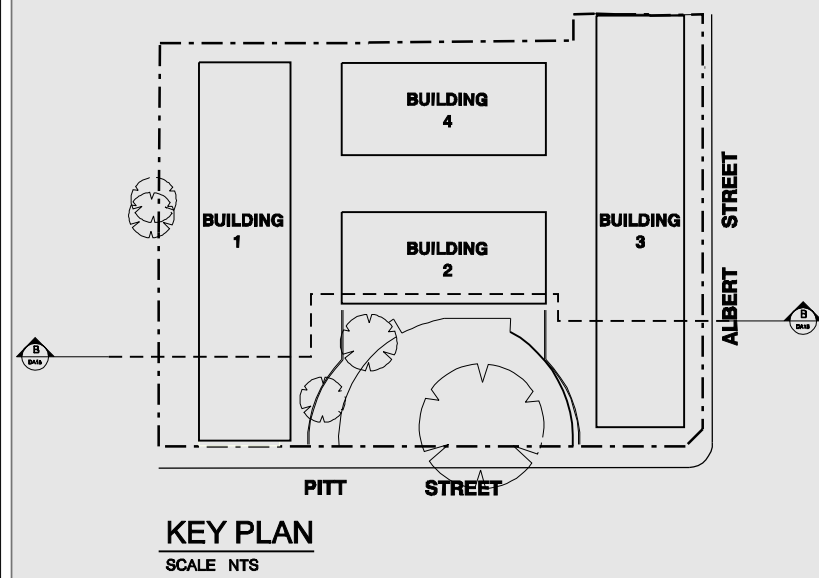

1 ROOF PLAN
SCALE 1:200

1:200 @A1 1:400 @A3
0 2 4 6 8 10 20m

ARCHITECTURE & BUILDING WORKS
L8 / 4 Hogben Street,
Kogarah NSW 2217
P.O. Box 501, Dulwich Hill, 2203
Australia
Tel: (02) 8553 4744
Fax: (02) 8553 4766
Email: info@abw.com.au

Architect
Construction Manager
Interior Designer
Town Planner

PITT ST REDFERN
134-144 PITT ST, REDFERN

PROJECT
ADDRESS
134-144 PITT ST, REDFERN

Drawing Number: A-019
Date Printed: 7/06/2013
Drawing Title: ROOF PLAN
Drawing Status: AUTHORITY APPROVAL
Project Number: PN 0264
This drawing should be read in conjunction with all relevant contracts, specifications, reports and drawings. Copyright of this drawing is vested in ABW Pty Ltd.