
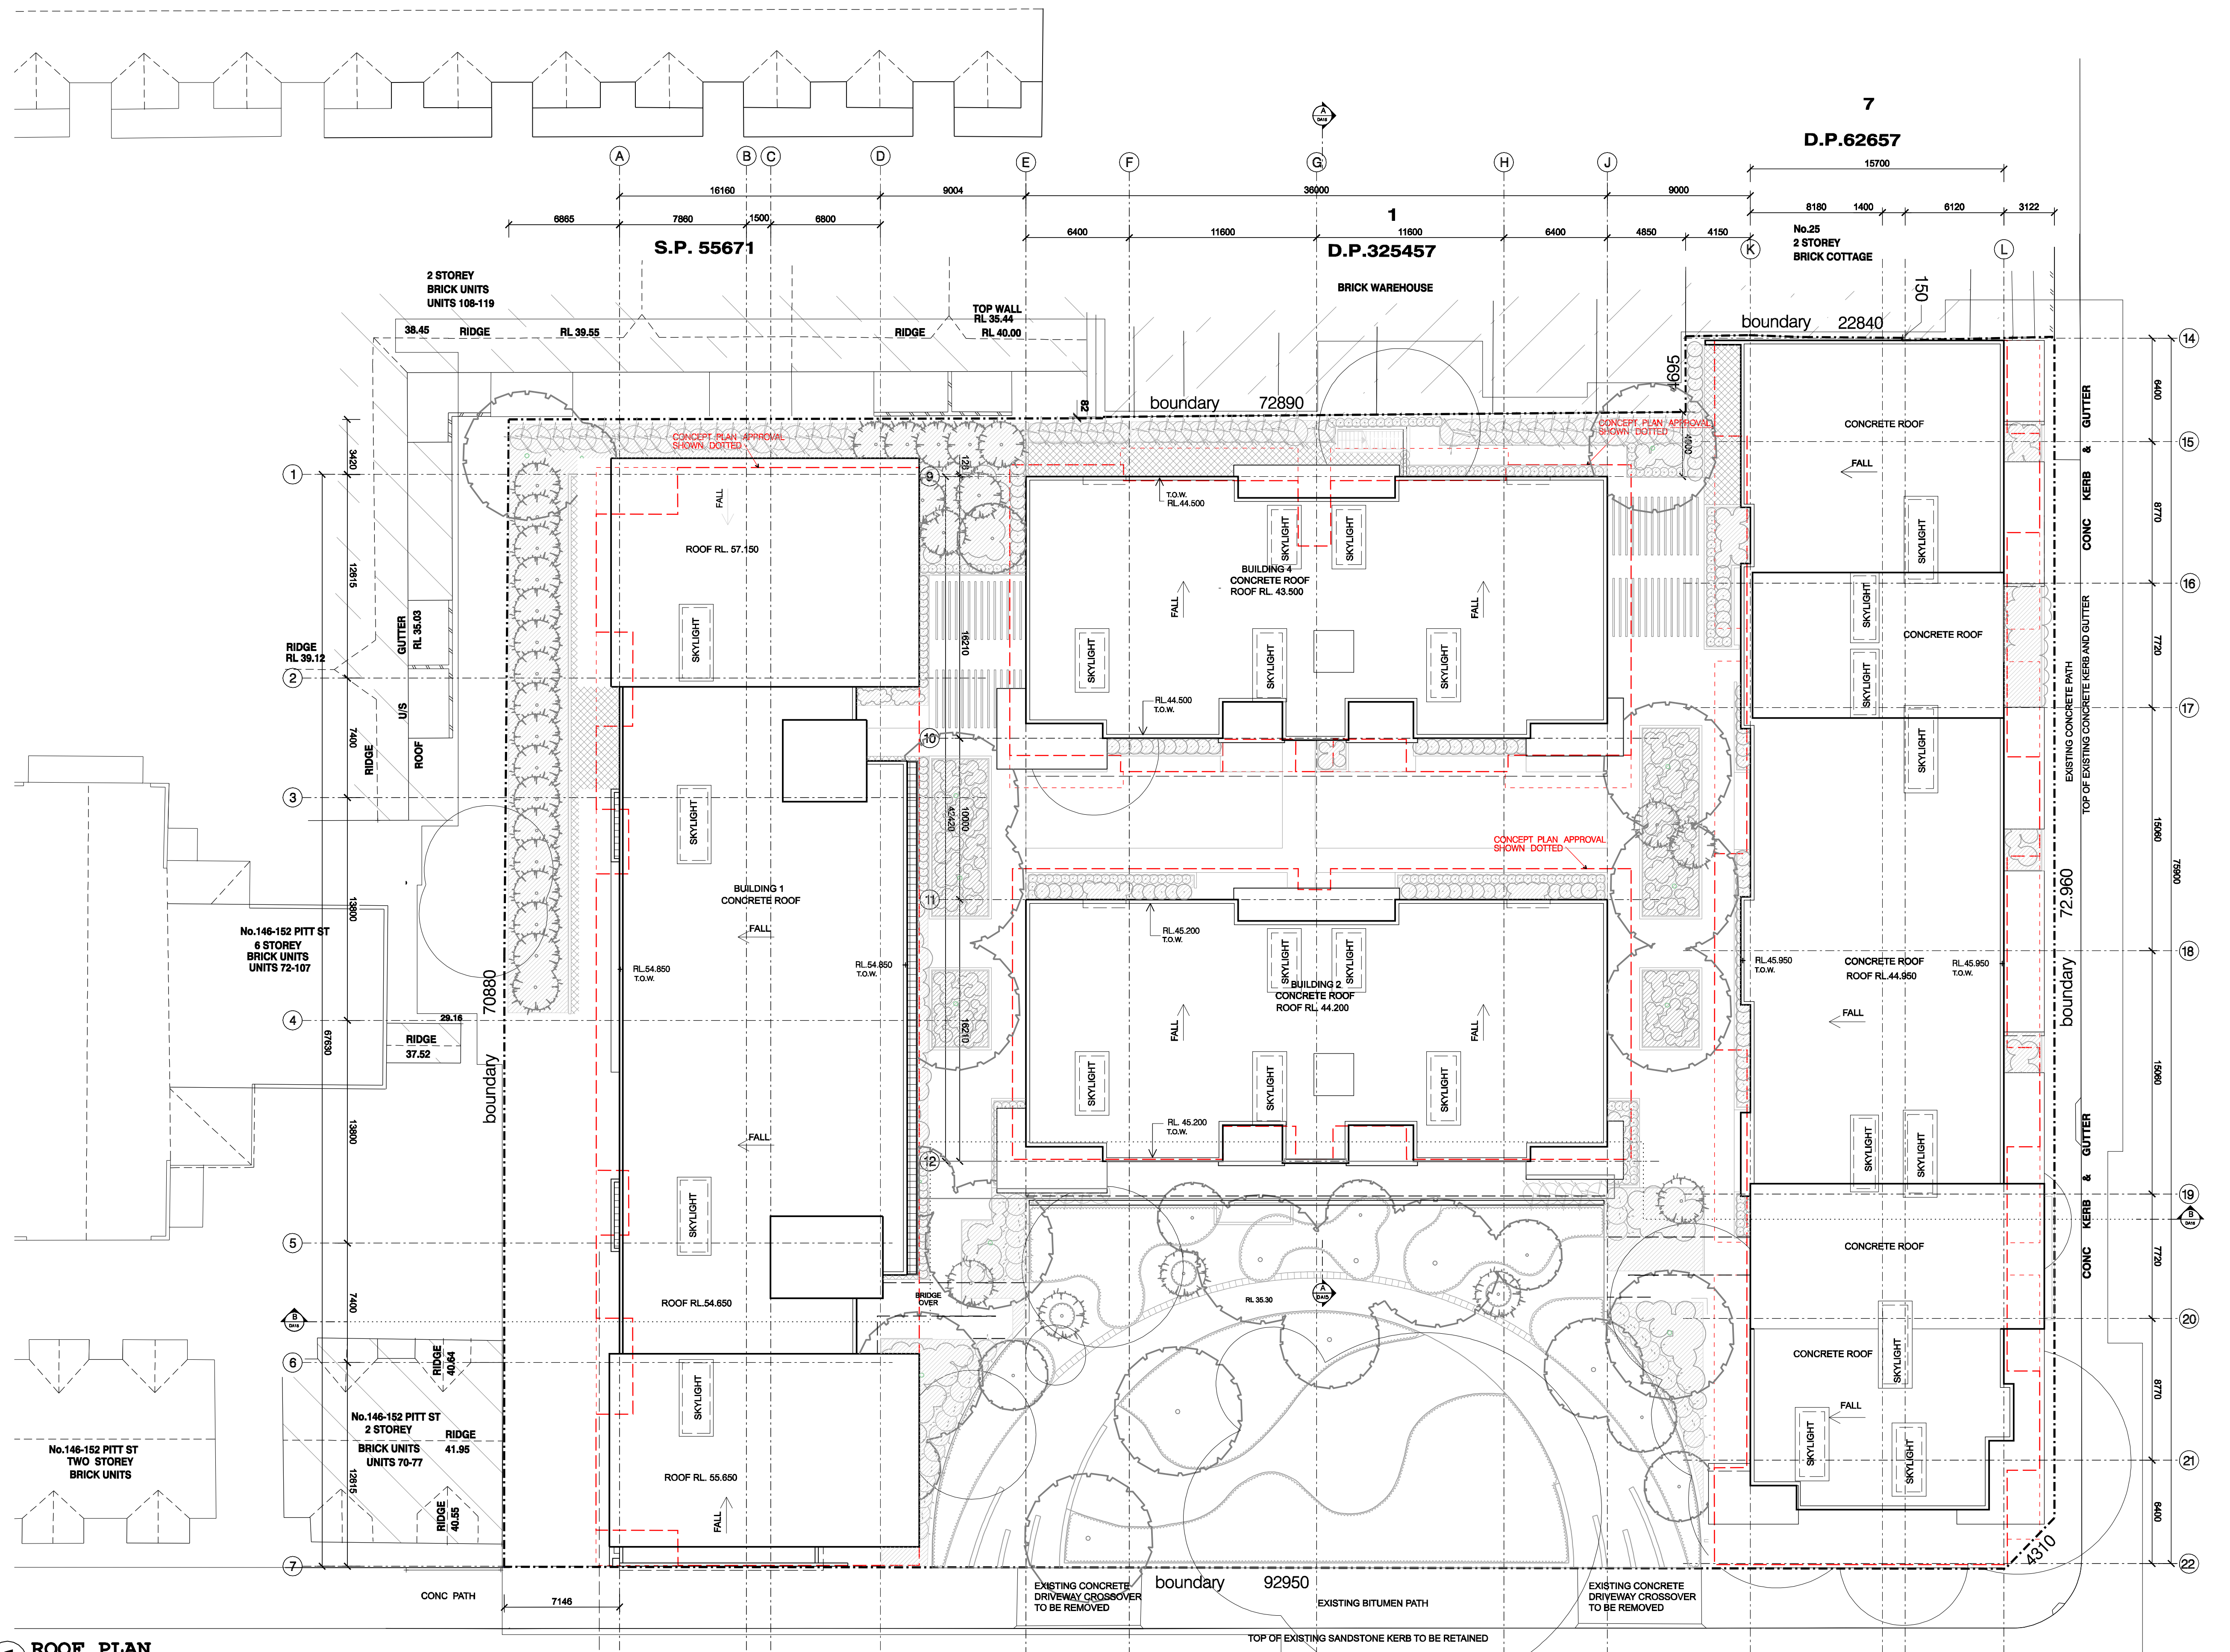


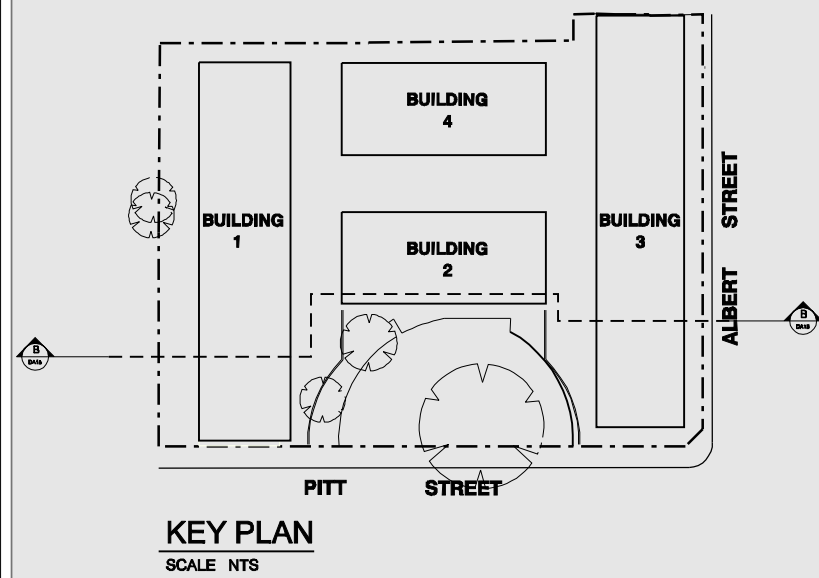

1 ROOF PLAN
SCALE 1:200

H:\p1_004_000000\p1_010_Roof Plan.dgn
Scale: 1:200 @A1 1:400 @A3
0 2 4 6 8 10 20m

ARCHITECTURE & BUILDING WORKS
L8 / 4 Hogben Street,
Kogarah NSW 2217
P.O. Box 501, Dulwich Hill, 2203
Australia
Tel: (02) 8553 4744
Fax: (02) 8553 4766
Email: info@abw.com.au

Architect
Construction Manager
Interior Designer
Town Planner

PROJECT
PITT ST REDFERN
ADDRESS
134-144 PITT ST, REDFERN

1 MASTER PLAN APPROVAL ENVELOPS INDICATED ON PLAN
2 ISSUED TO THE DEPARTMENT OF PLANNING
3 ISSUED TO THE CONSULTANTS
4 ISSUED TO THE DEPARTMENT OF PLANNING
5 ISSUED TO THE DEPARTMENT OF PLANNING
Drawing Number: **A-019** Date Printed: **4/02/2013** Issue: **F**
Drawing Title: **ROOF PLAN**
Drawing Status: **AUTHORITY APPROVAL**
Client: **KAYMET PTY LTD** Project Number: **PN 0264**
This drawing should be read in conjunction with all relevant contracts, specifications, reports and drawings. Copyright of this drawing is vested in ABW PTY LTD.