


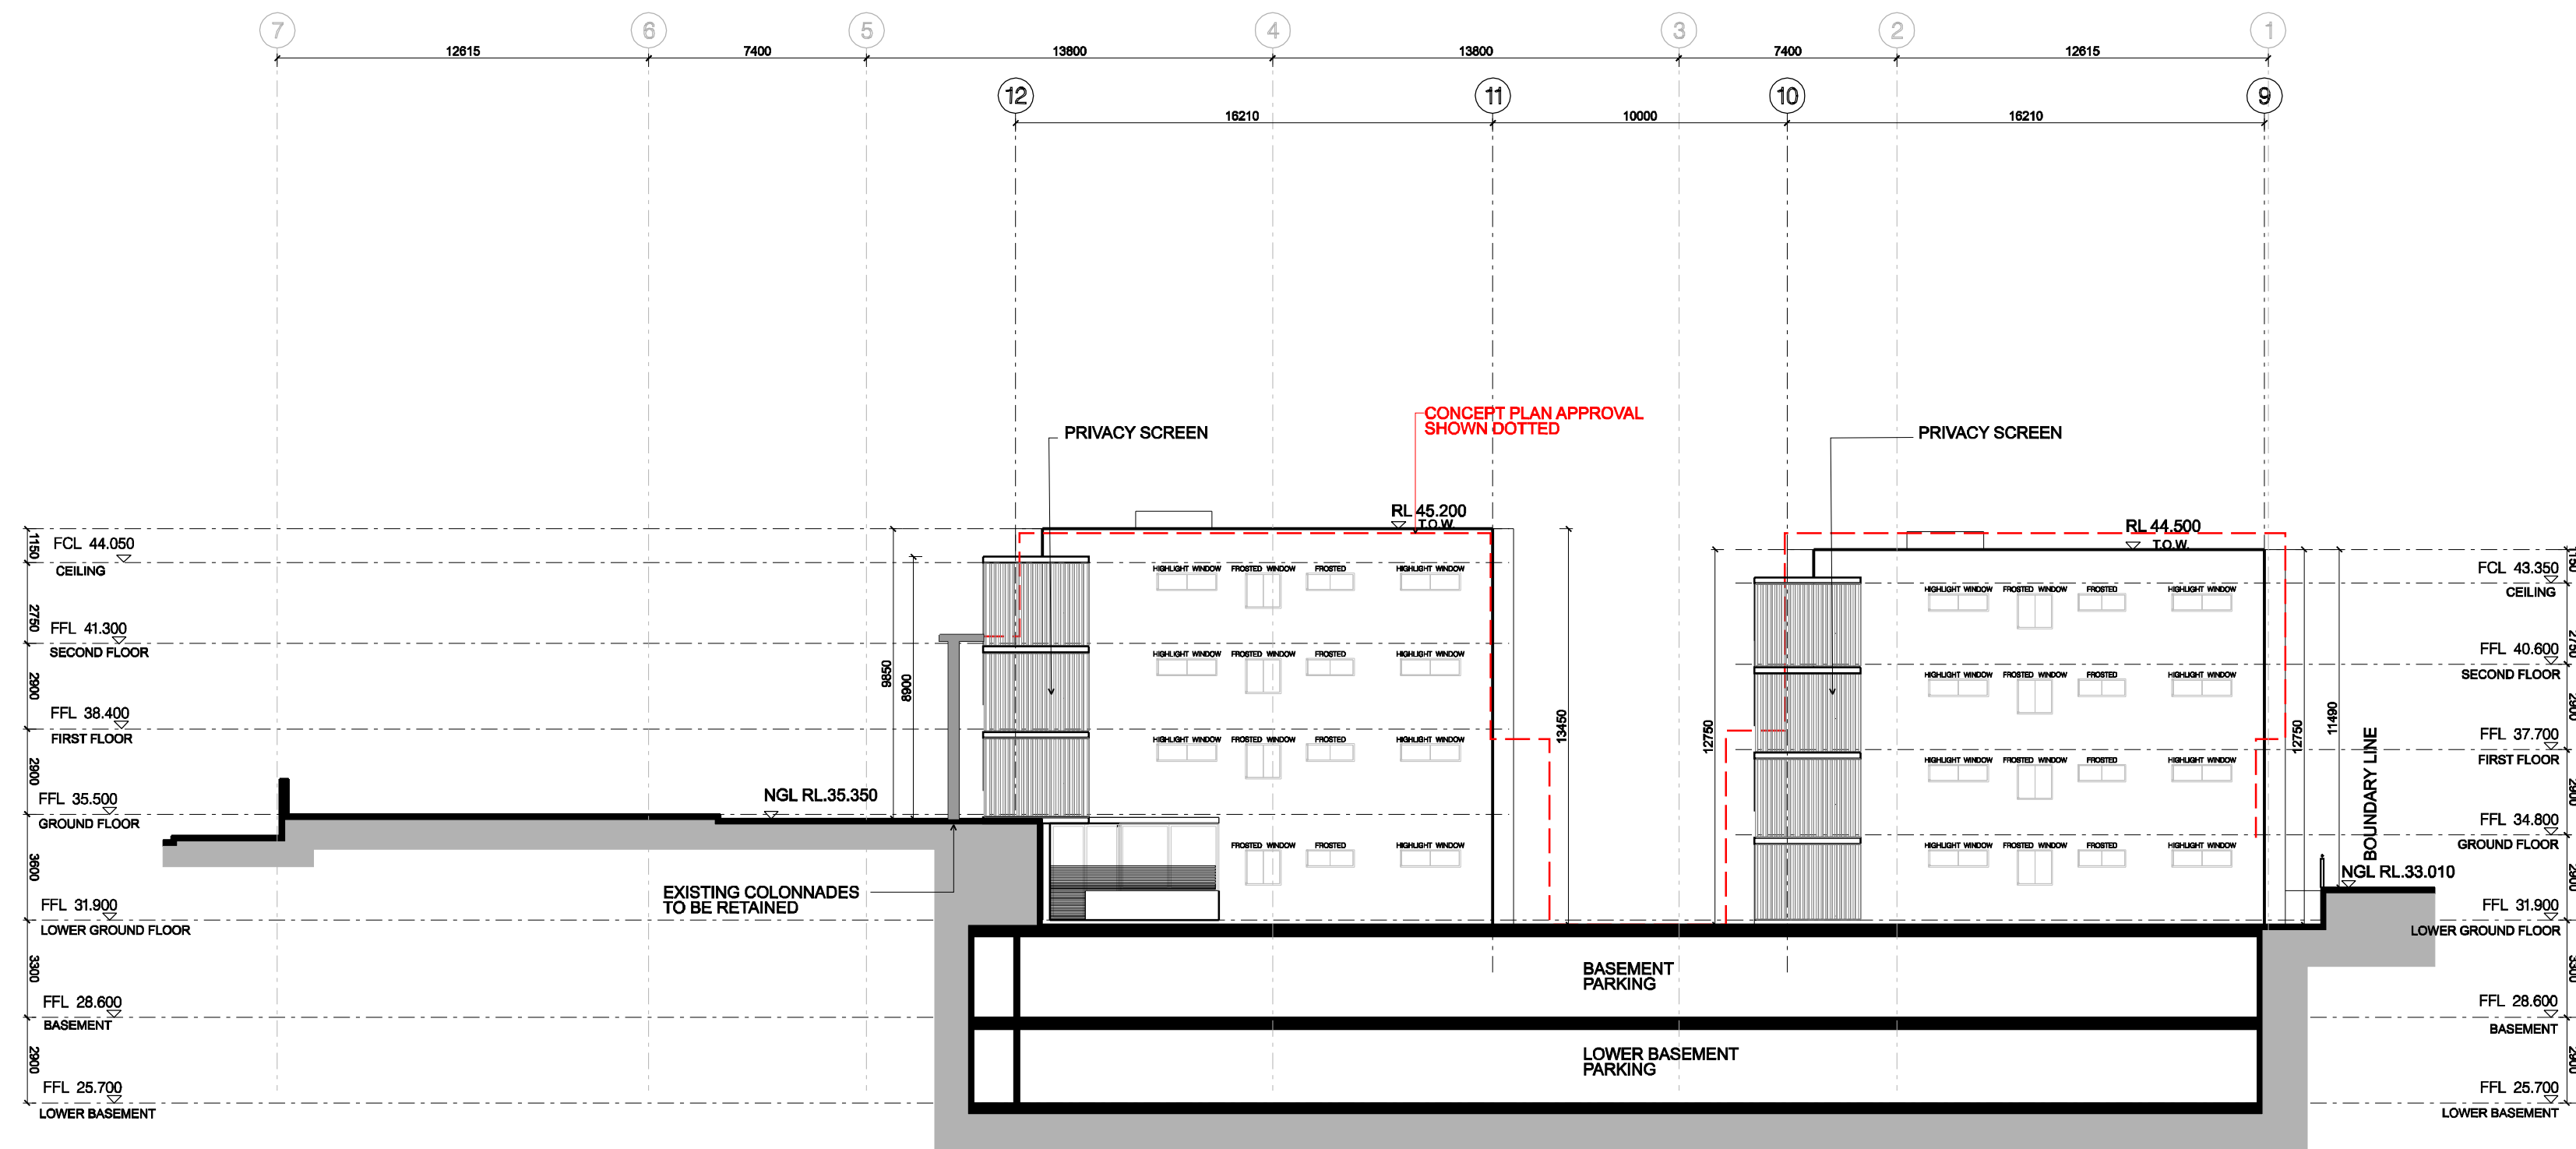


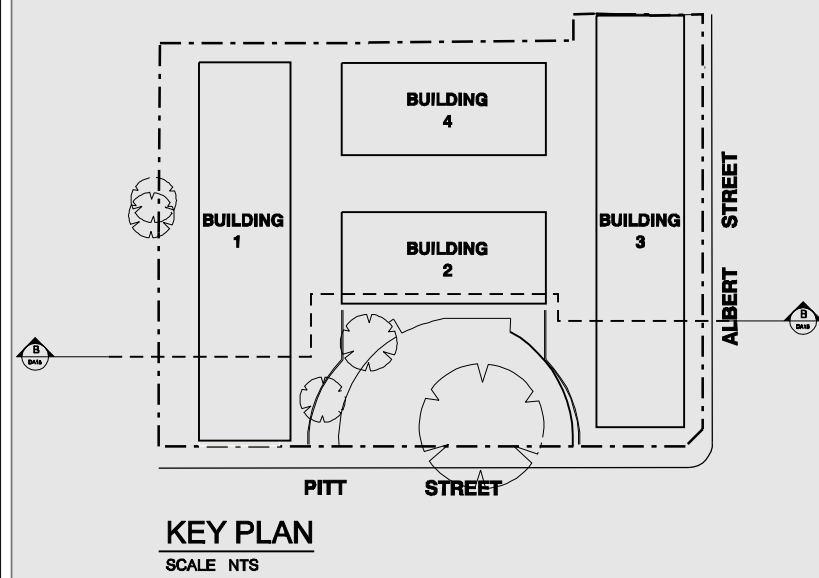

1 NORTH ELEVATION BUILDING 2 & 4 WITH BUILDING 1 IN BACKGROUND  
SCALE 1:200

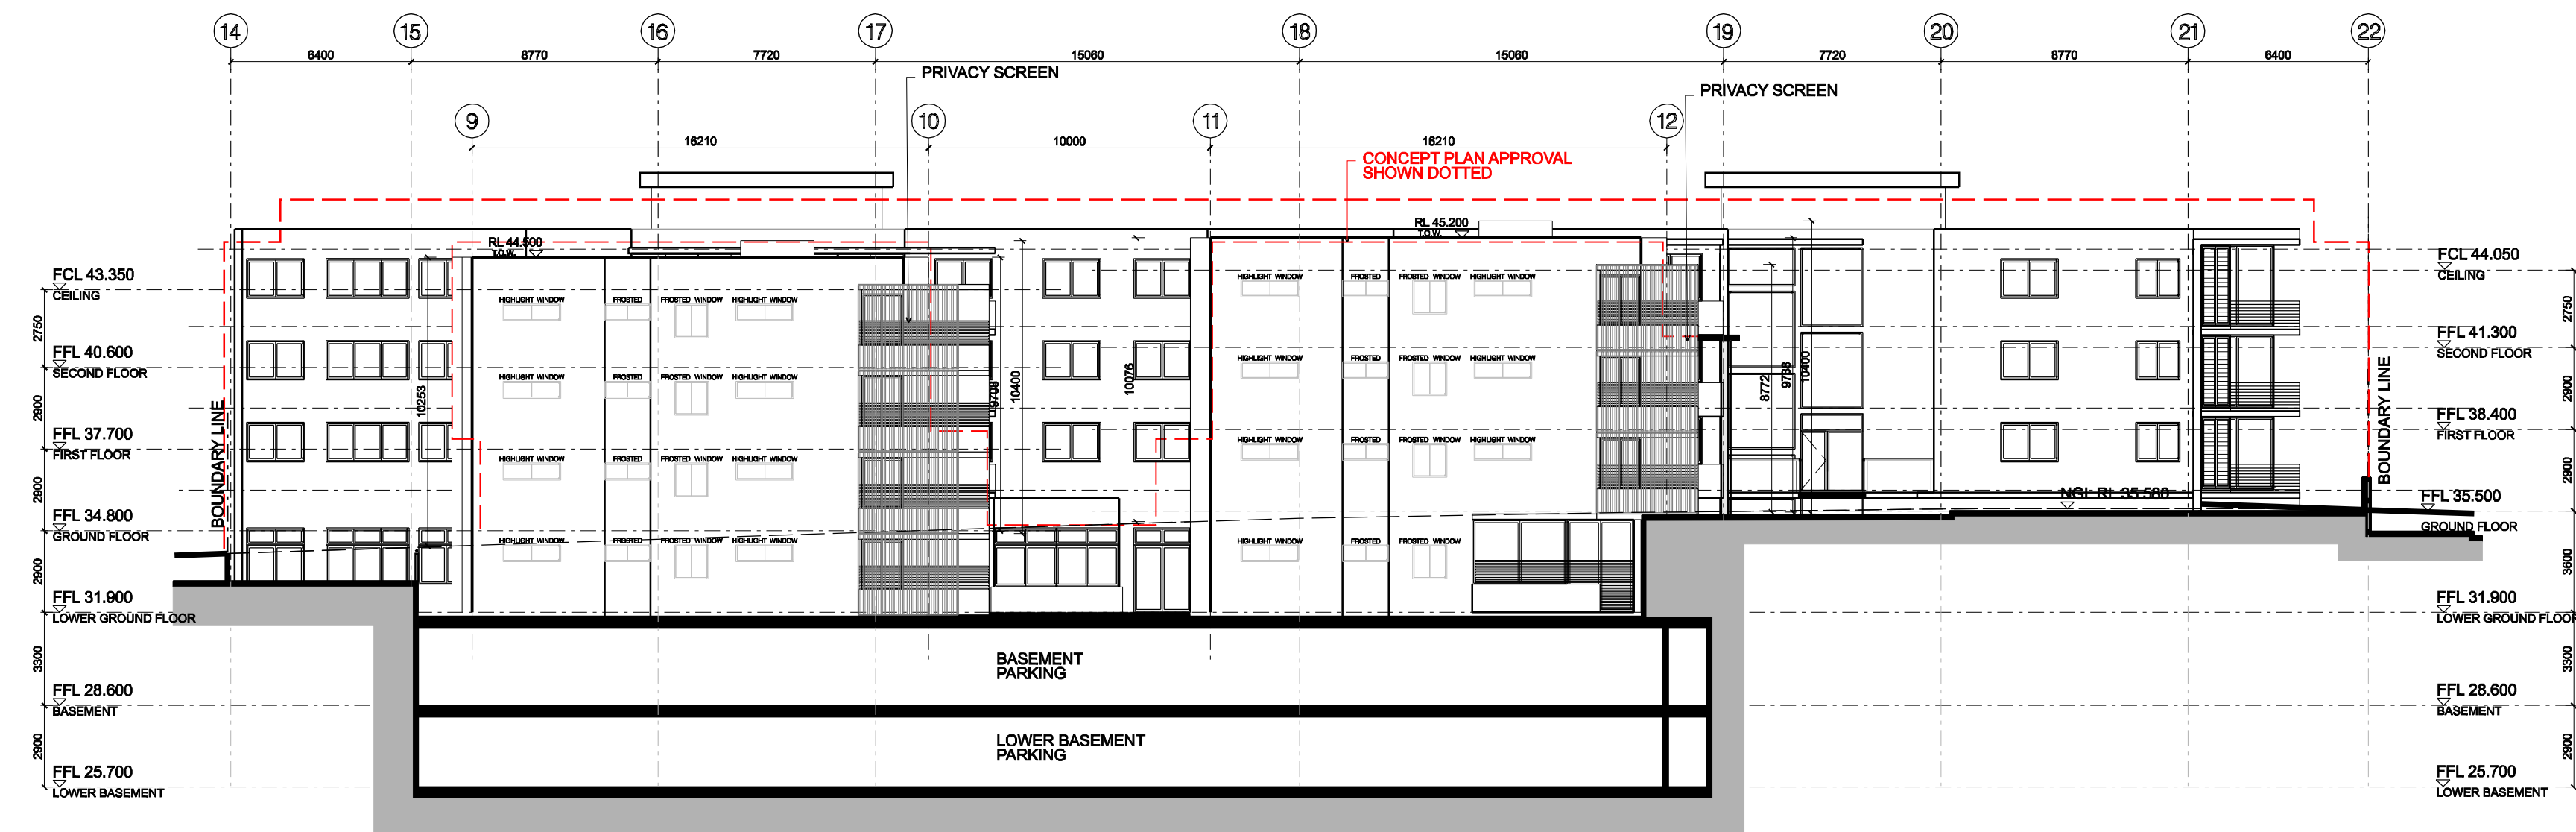

2 SOUTH ELEVATION BUILDINGS 4 & 2 WITH BUILDING 3 IN BACKGROUND  
SCALE 1:200

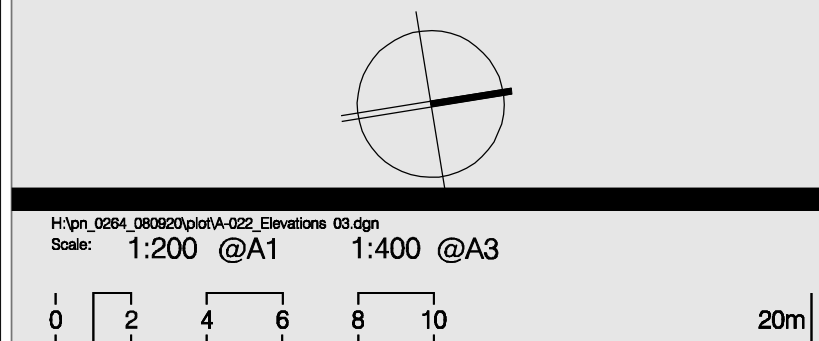

**ARCHITECTURE & BUILDING WORKS**  
L8 / 4 Hogben Street,  
Kogarah NSW 2217  
P.O. Box 501, Dulwich Hill, 2203  
Australia  
Tel: (02) 8553 4744  
Fax: (02) 8553 4766  
Email: info@abwworks.com.au

Architects  
Construction Managers  
Interior Designers  
Town Planners

|   |  |                          |                                                 |
|---|--|--------------------------|-------------------------------------------------|
| PROJECT   |  | PITT ST REDFERN          |                                                 |
| ADDRESS   |  | 134-144 PITT ST, REDFERN |                                                 |
| F   |  | 1                        | MASTER PLAN APPROVAL ENVELOPS INDICATED ON PLAN |
| E   |  | 1                        | ISSUED TO THE DEPARTMENT OF PLANNING            |
| D   |  | 1                        | ISSUED TO THE CONSULTANTS                       |
| C   |  | 1                        | ISSUED TO THE DEPARTMENT OF PLANNING            |
| B   |  | 2                        | ISSUED TO THE DEPARTMENT OF PLANNING            |
| TL   |  | 1                        | ISSUED TO THE DEPARTMENT OF PLANNING            |
| TL   |  | 1                        | ISSUED TO CLIENT FOR SIGN OFF                   |
| A   |  | 1                        | ISSUED TO CLIENT FOR SIGN OFF                   |
| ISSUE REV   |  | REVISION DESCRIPTION     | AMENDMENTS                                      |
| Drawing Number:   |  | A-022                    | Date Printed: 7/06/2013 Issue: F                |
| Drawing Title:   |  | ELEVATIONS 03            |                                                 |
| Drawing Status:   |  | AUTHORITY APPROVAL       |                                                 |
| Client:   |  | KAYMET PTY LTD           |                                                 |
| Project Number:   |  | PN 0264                  |                                                 |
| This drawing should be read in conjunction with all relevant contracts, specification, reports and drawings copyright of this drawing is vested in ABW PTY LTD. |  |                          |                                                 |