


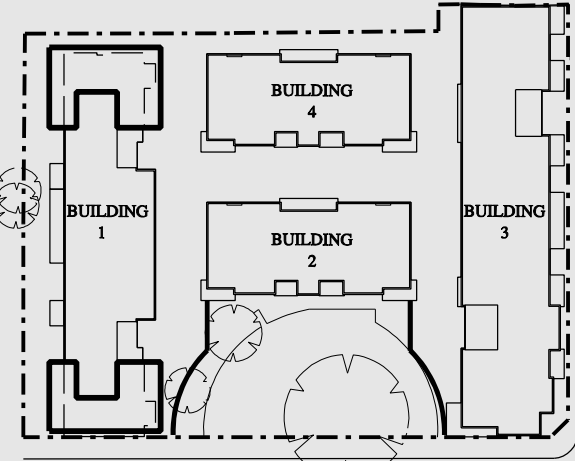


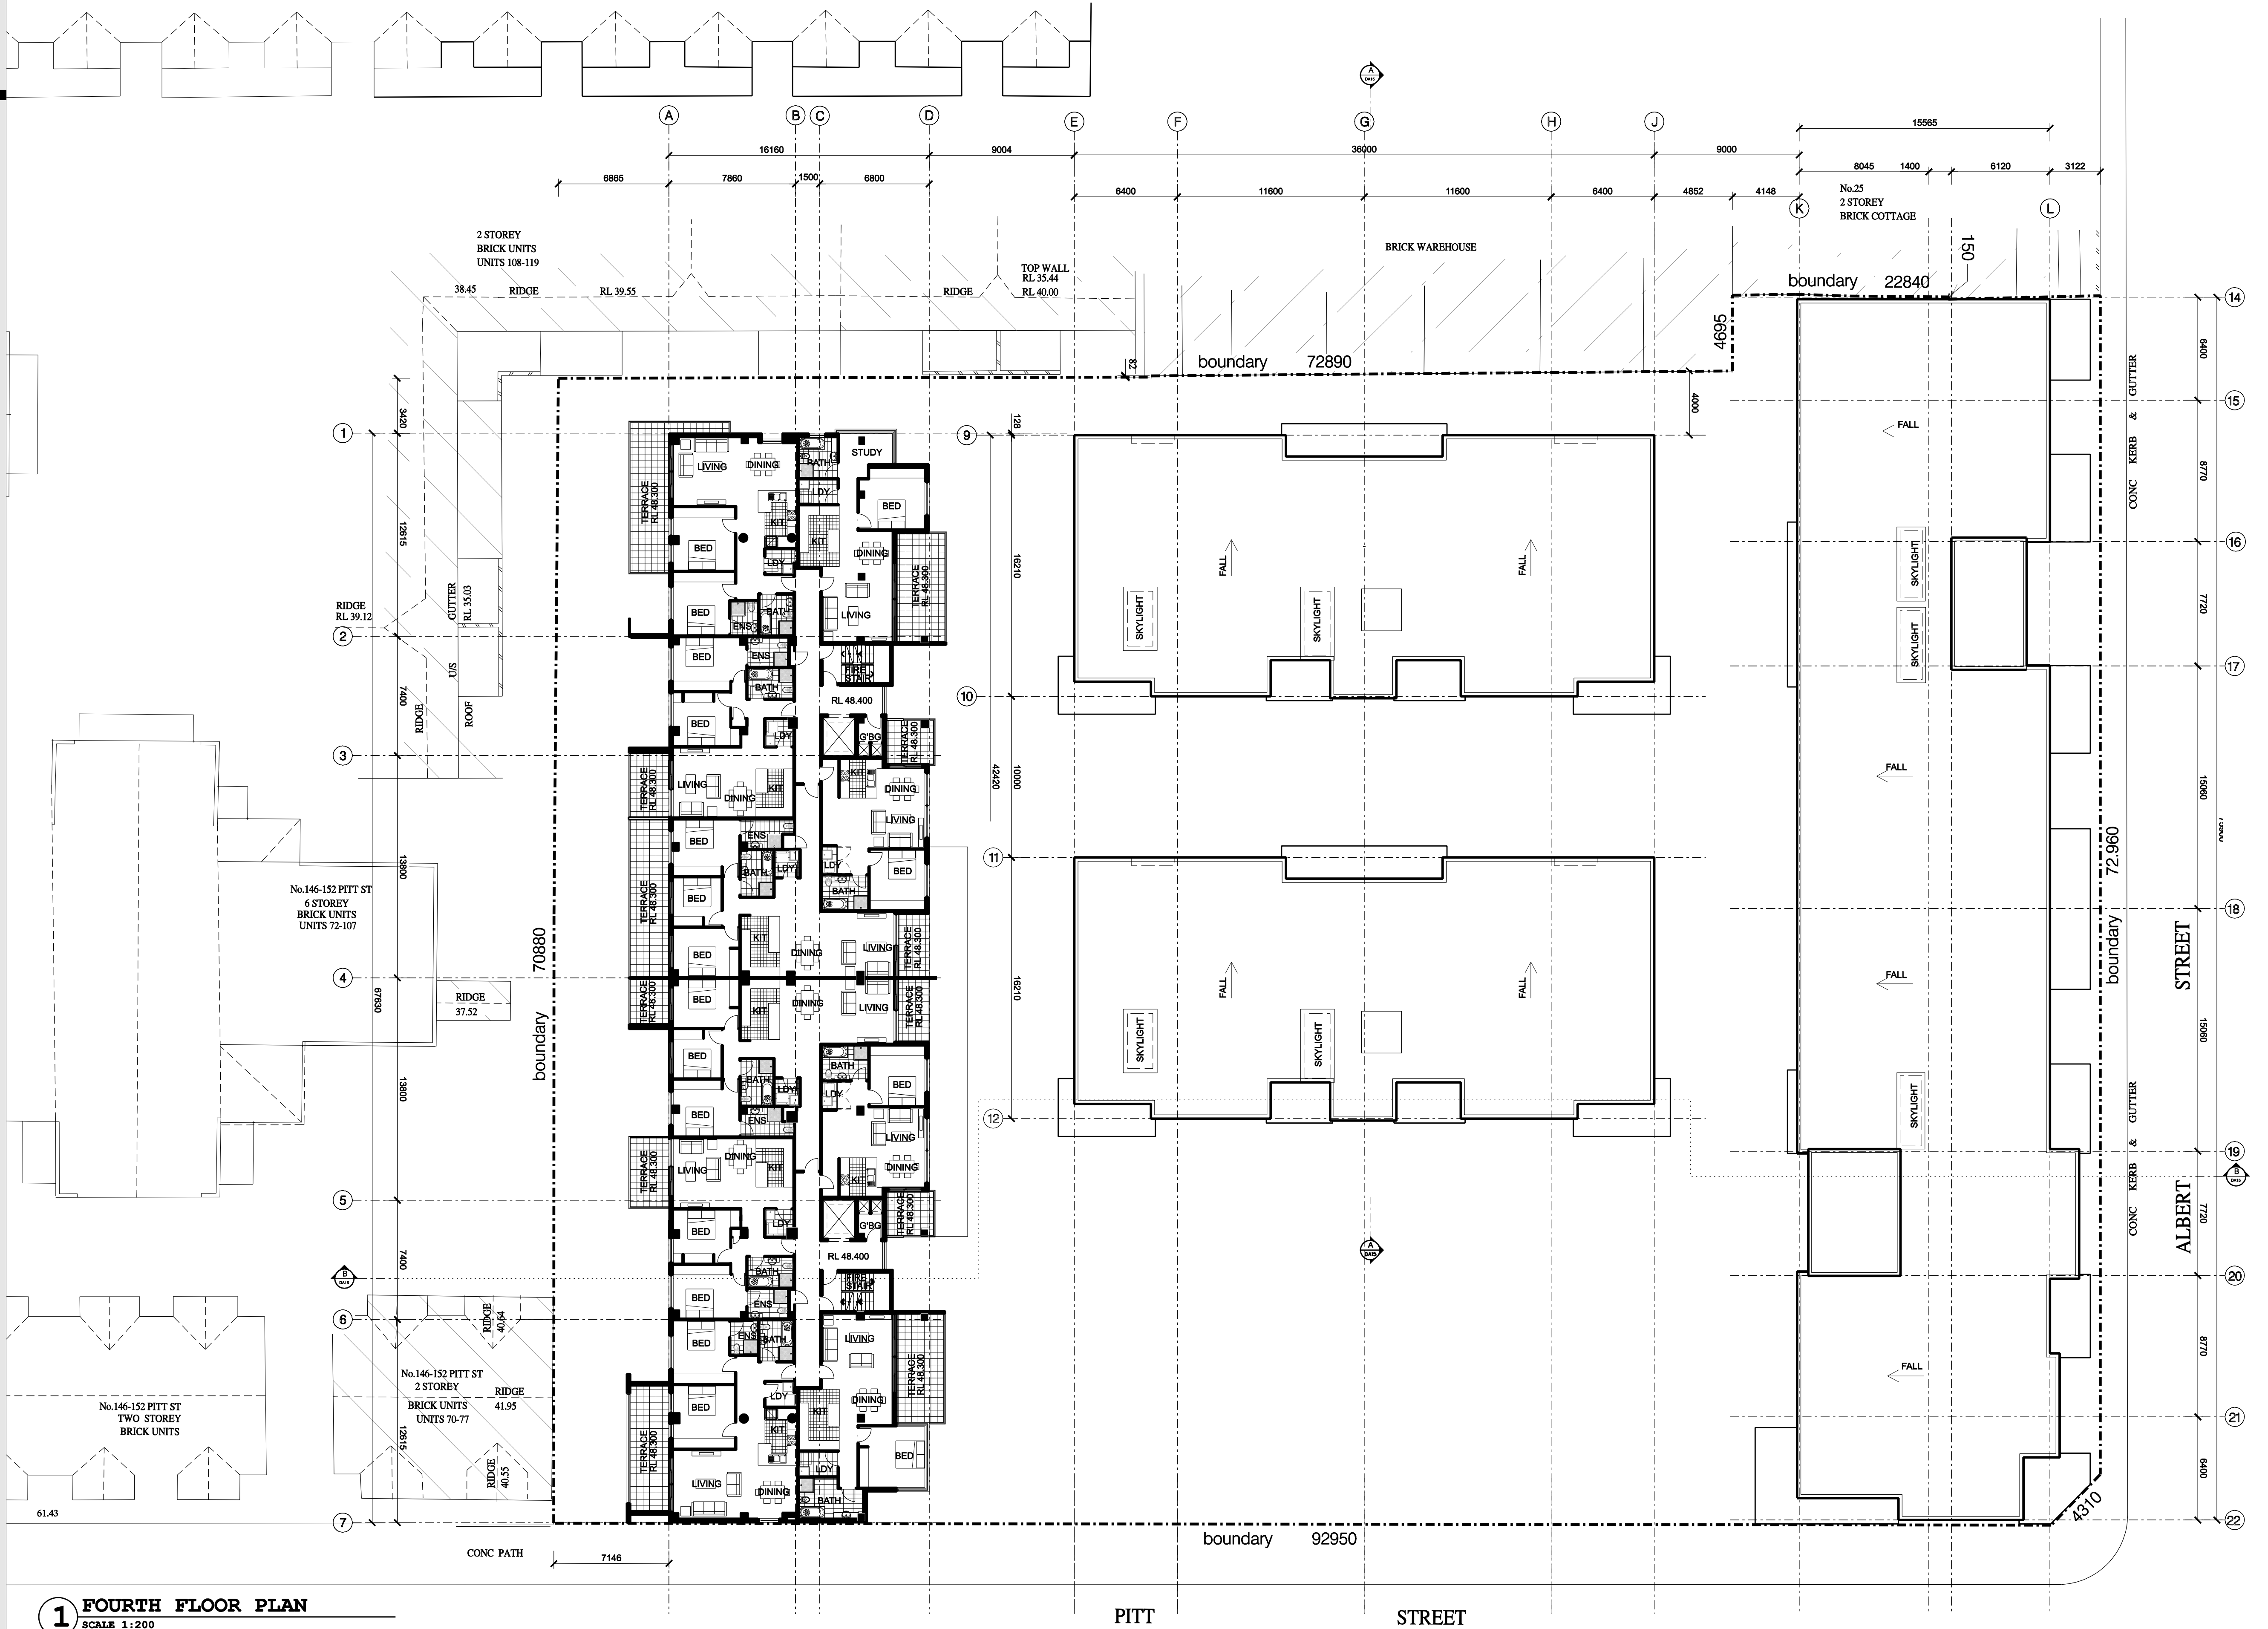

KEY PLAN
SCALE NTS

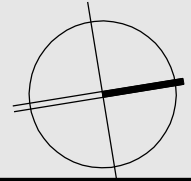

1 FOURTH FLOOR PLAN
SCALE 1:200

 

ARCHITECTURE &
BUILDING WORKS

2 / 37 Penn Road,
Arcadia NSW 2205
P.O. Box 501, Dulwich Hill, 2203
Australia
Tel: (02) 9599 6411
Fax: (02) 9599 6488
Email: theabw@rwfhdl.com.au

Architects
Construction Managers
Interior Designers
Town Planners

PROJECT

PITT ST REDFERN

ADDRESS

134-144 PITT ST, REDFERN

Drawing Number:
A-017

Date Printed:
3/30/2009

Issue:
B1

Drawing Title:
FOURTH FLOOR PLAN

Drawing Status:
AUTHORITY APPROVAL

PROJECT NUMBER:
PN 0264

THIS DRAWING SHOULD BE READ IN CONJUNCTION WITH ALL RELEVANT CONTRACTS, SPECIFICATION, REPORTS AND DRAWINGS. COPYRIGHT © OF THIS DRAWING IS VESTED IN: KAYMET PTY LTD.

ISSUE REV REVISION DESCRIPTION

DATE

DATE

DATE