

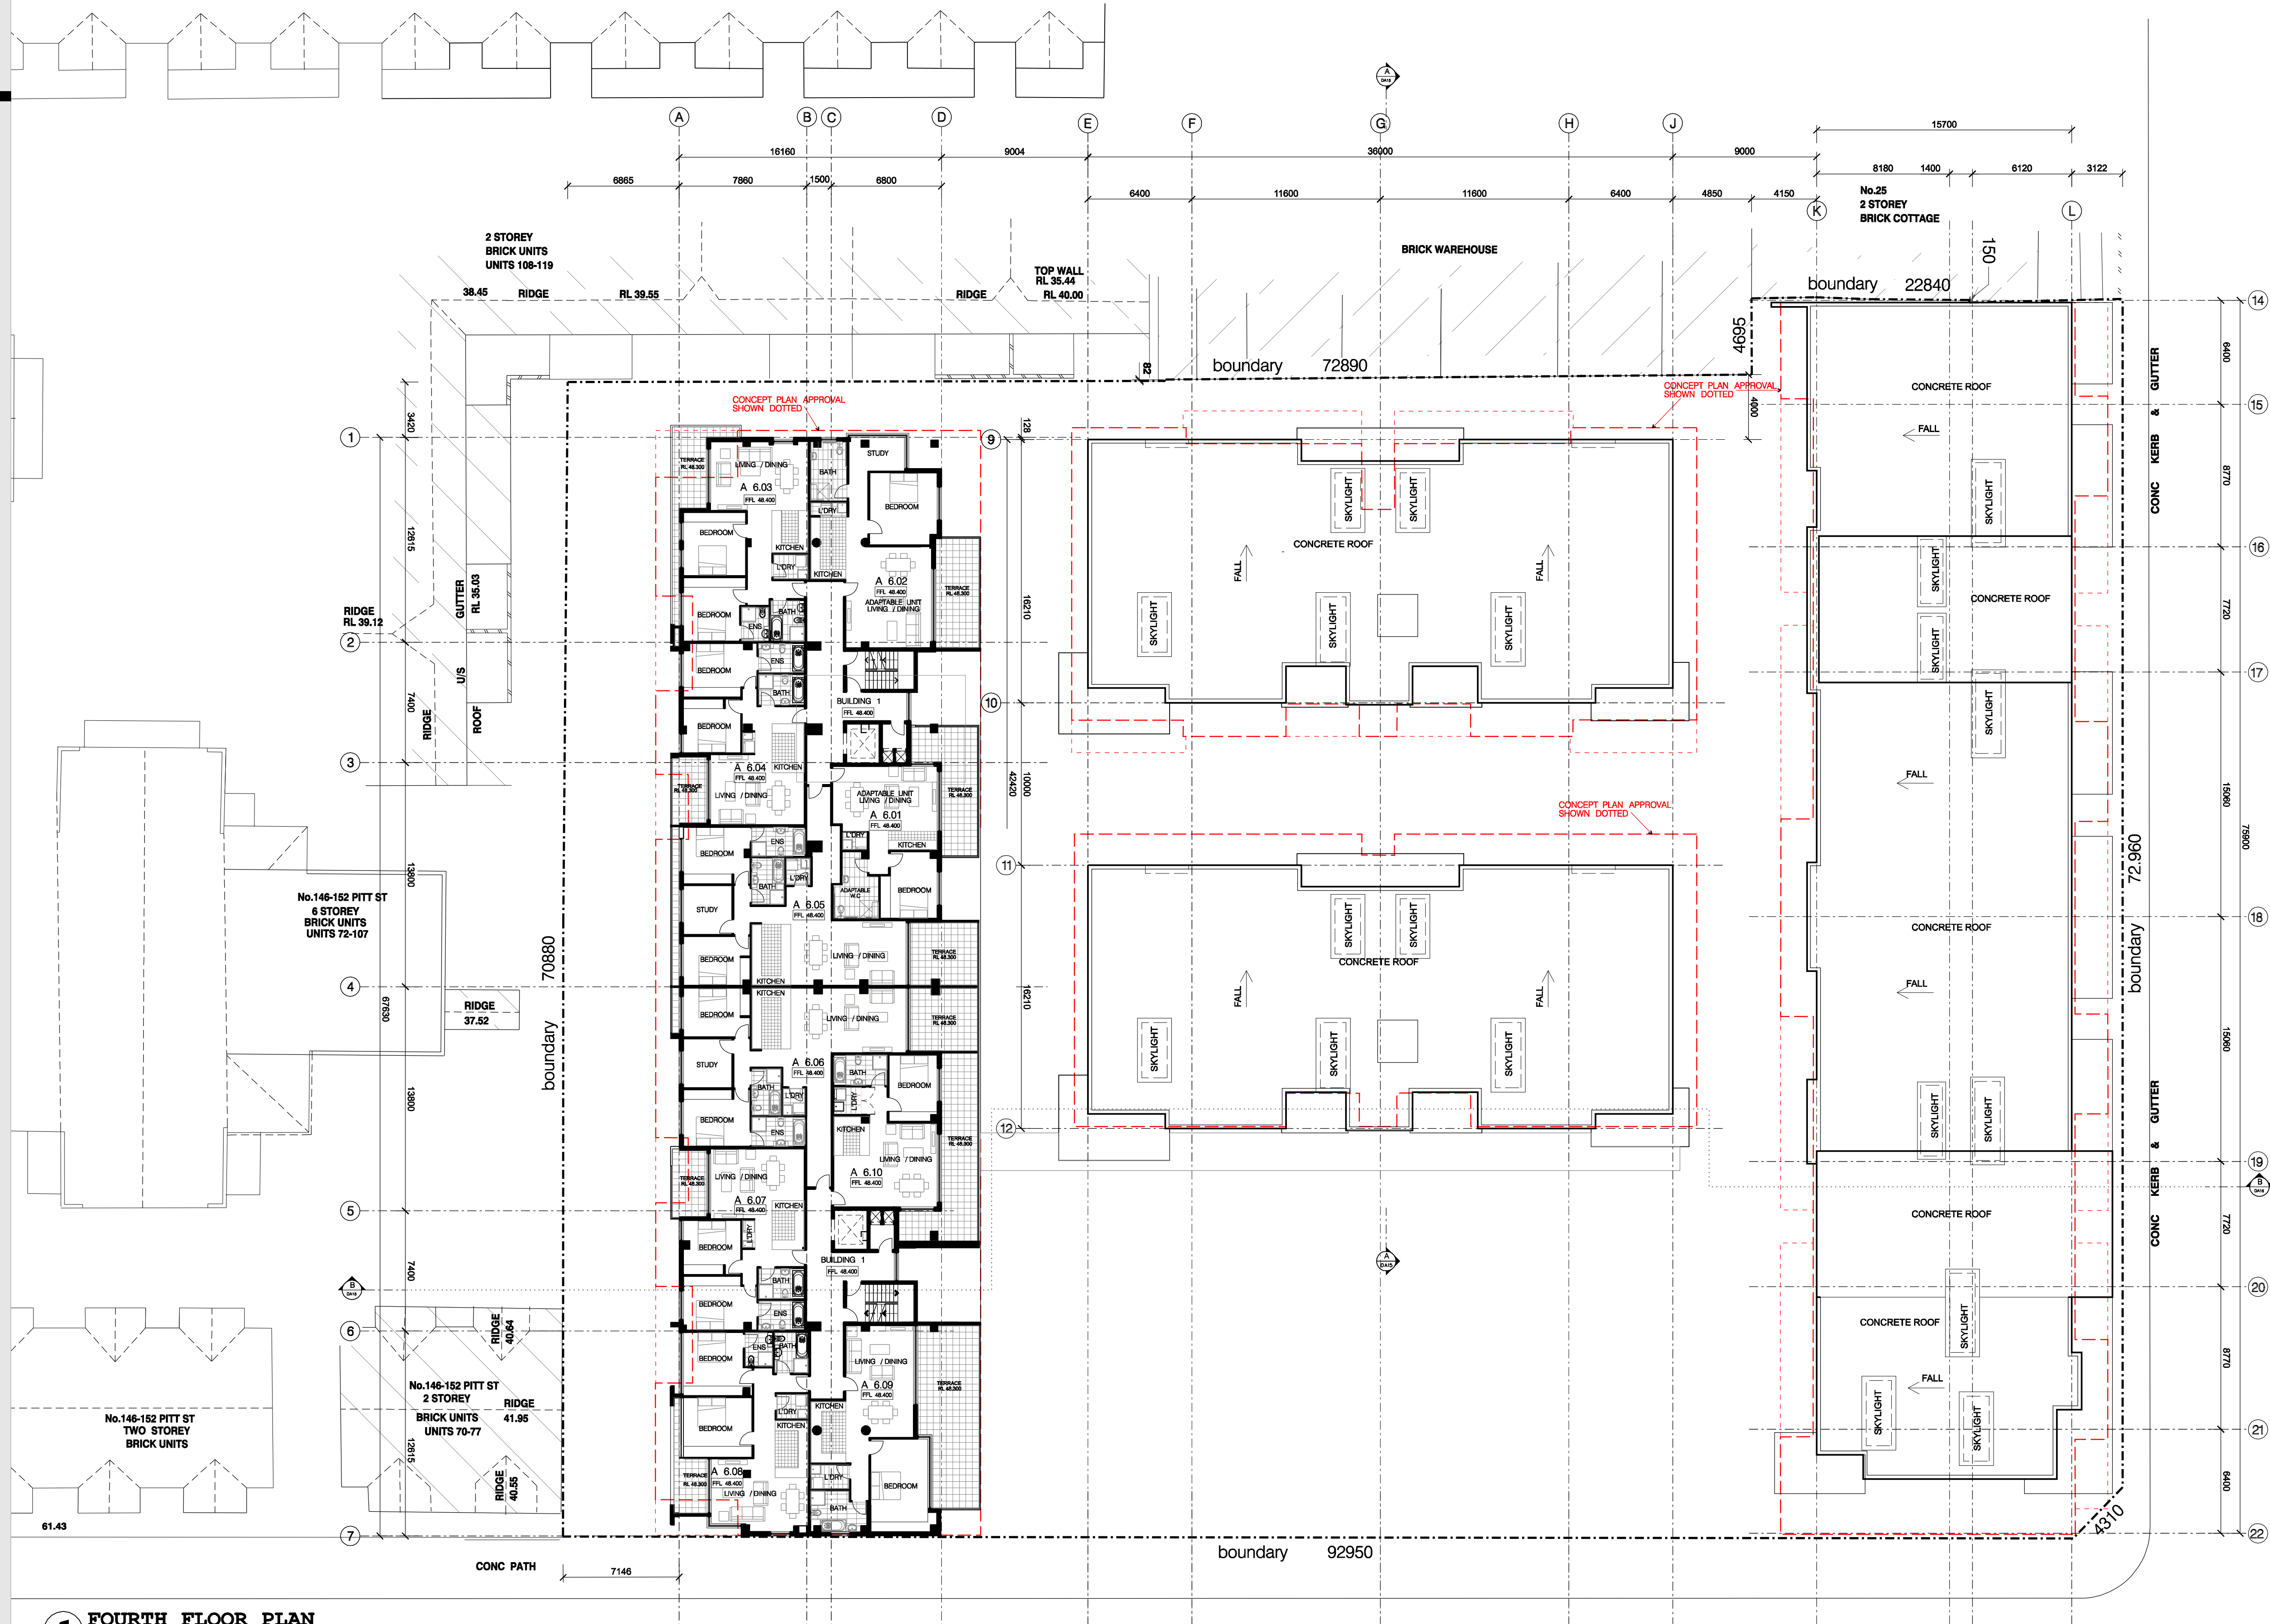


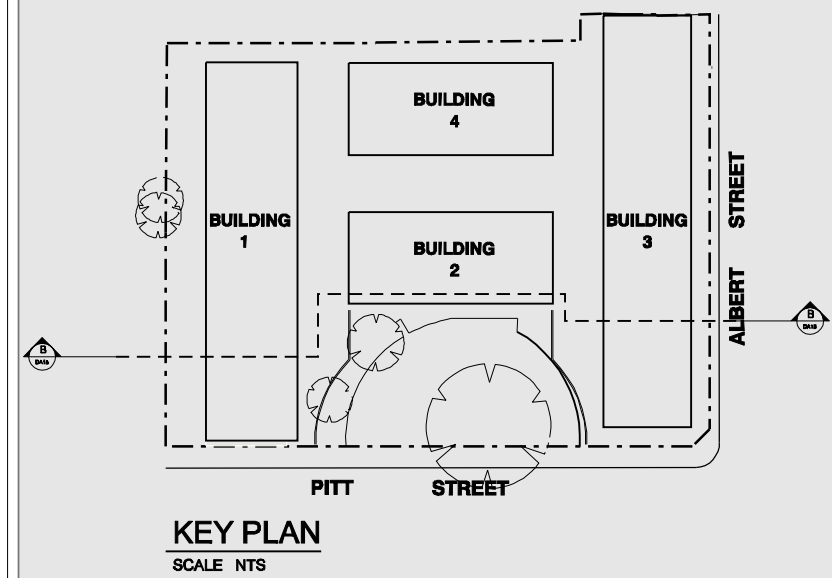

1 FOURTH FLOOR PLAN
SCALE 1:200

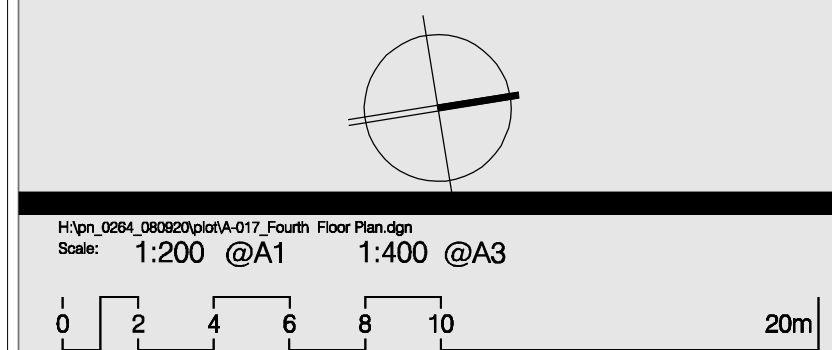

ARCHITECTURE & BUILDING WORKS
L8 / 4 Hogben Street,
Kogarah NSW 2217
P.O. Box 501, Dulwich Hill, 2203
Australia
Tel: (02) 9553 4744
Fax: (02) 9553 4766
Email: info@abworks.com.au

Architects
Construction Managers
Interior Designers
Town Planners

PROJECT	PITT ST REDFERN
ADDRESS	134-144 PITT ST, REDFERN
DATE	20/11/12
ISSUED TO	1. MASTER PLAN APPROVAL ENVELOPS INDICATED ON PLAN
ISSUED TO	2. ISSUED TO THE DEPARTMENT OF PLANNING
ISSUED TO	3. ISSUED TO THE CONSULTANTS
ISSUED TO	4. ISSUED TO THE DEPARTMENT OF PLANNING
ISSUED TO	5. ISSUED TO THE DEPARTMENT OF PLANNING
