


1 FOURTH FLOOR PLAN
SCALE 1:200

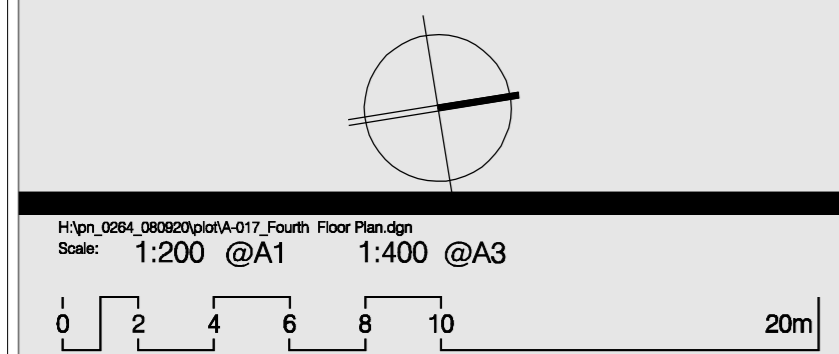

ARCHITECTURE & BUILDING WORKS
 L8 / 4 Hogben Street,
 Kogarah NSW 2217
 P.O. Box 501, Dulwich Hill, 2203
 Australia
 Tel: (02) 8553 4744
 Fax: (02) 8553 4766
 Email: info@abworks.com.au

Architects
 Construction Managers
 Interior Designers
 Town Planners

PROJECT
PITT ST REDFERN
 ADDRESS
134-144 PITT ST, REDFERN

REV	DESCRIPTION	DATE
1	MASTER PLAN APPROVAL ENVELOPS INDICATED ON PLAN	20/11/12
2	ISSUED TO THE DEPARTMENT OF PLANNING	28/09/12
3	ISSUED TO THE CONSULTANTS	07/08/12
4	ISSUED TO THE DEPARTMENT OF PLANNING	18/02/10
5	ISSUED TO THE DEPARTMENT OF PLANNING	18/09/09
6	ISSUED TO THE DEPARTMENT OF PLANNING	24/03/09
7	ISSUED TO CLIENT FOR SIGN OFF	04/02/08
8	ISSUE REV	
9	REVISION DESCRIPTION	
10	AMENDMENTS	

Drawing Number:	A-017	Date Printed:	4/02/2013	Issue:	F
Drawing Title:	FOURTH FLOOR PLAN				
Drawing Status:	AUTHORITY APPROVAL				
Client:	KAYMET PTY LTD	Project Number:	PN 0264		
THIS DRAWING SHOULD BE READ IN CONJUNCTION WITH ALL RELEVANT CONTRACTS, SPECIFICATIONS, REPORTS AND DRAWINGS. COPYRIGHT OF THIS DRAWING IS RESTED IN ABW PTY LTD.					