



1 NORTH ELEVATION BUILDING 3 (ALBERT STREET VIEW)
SCALE 1:200

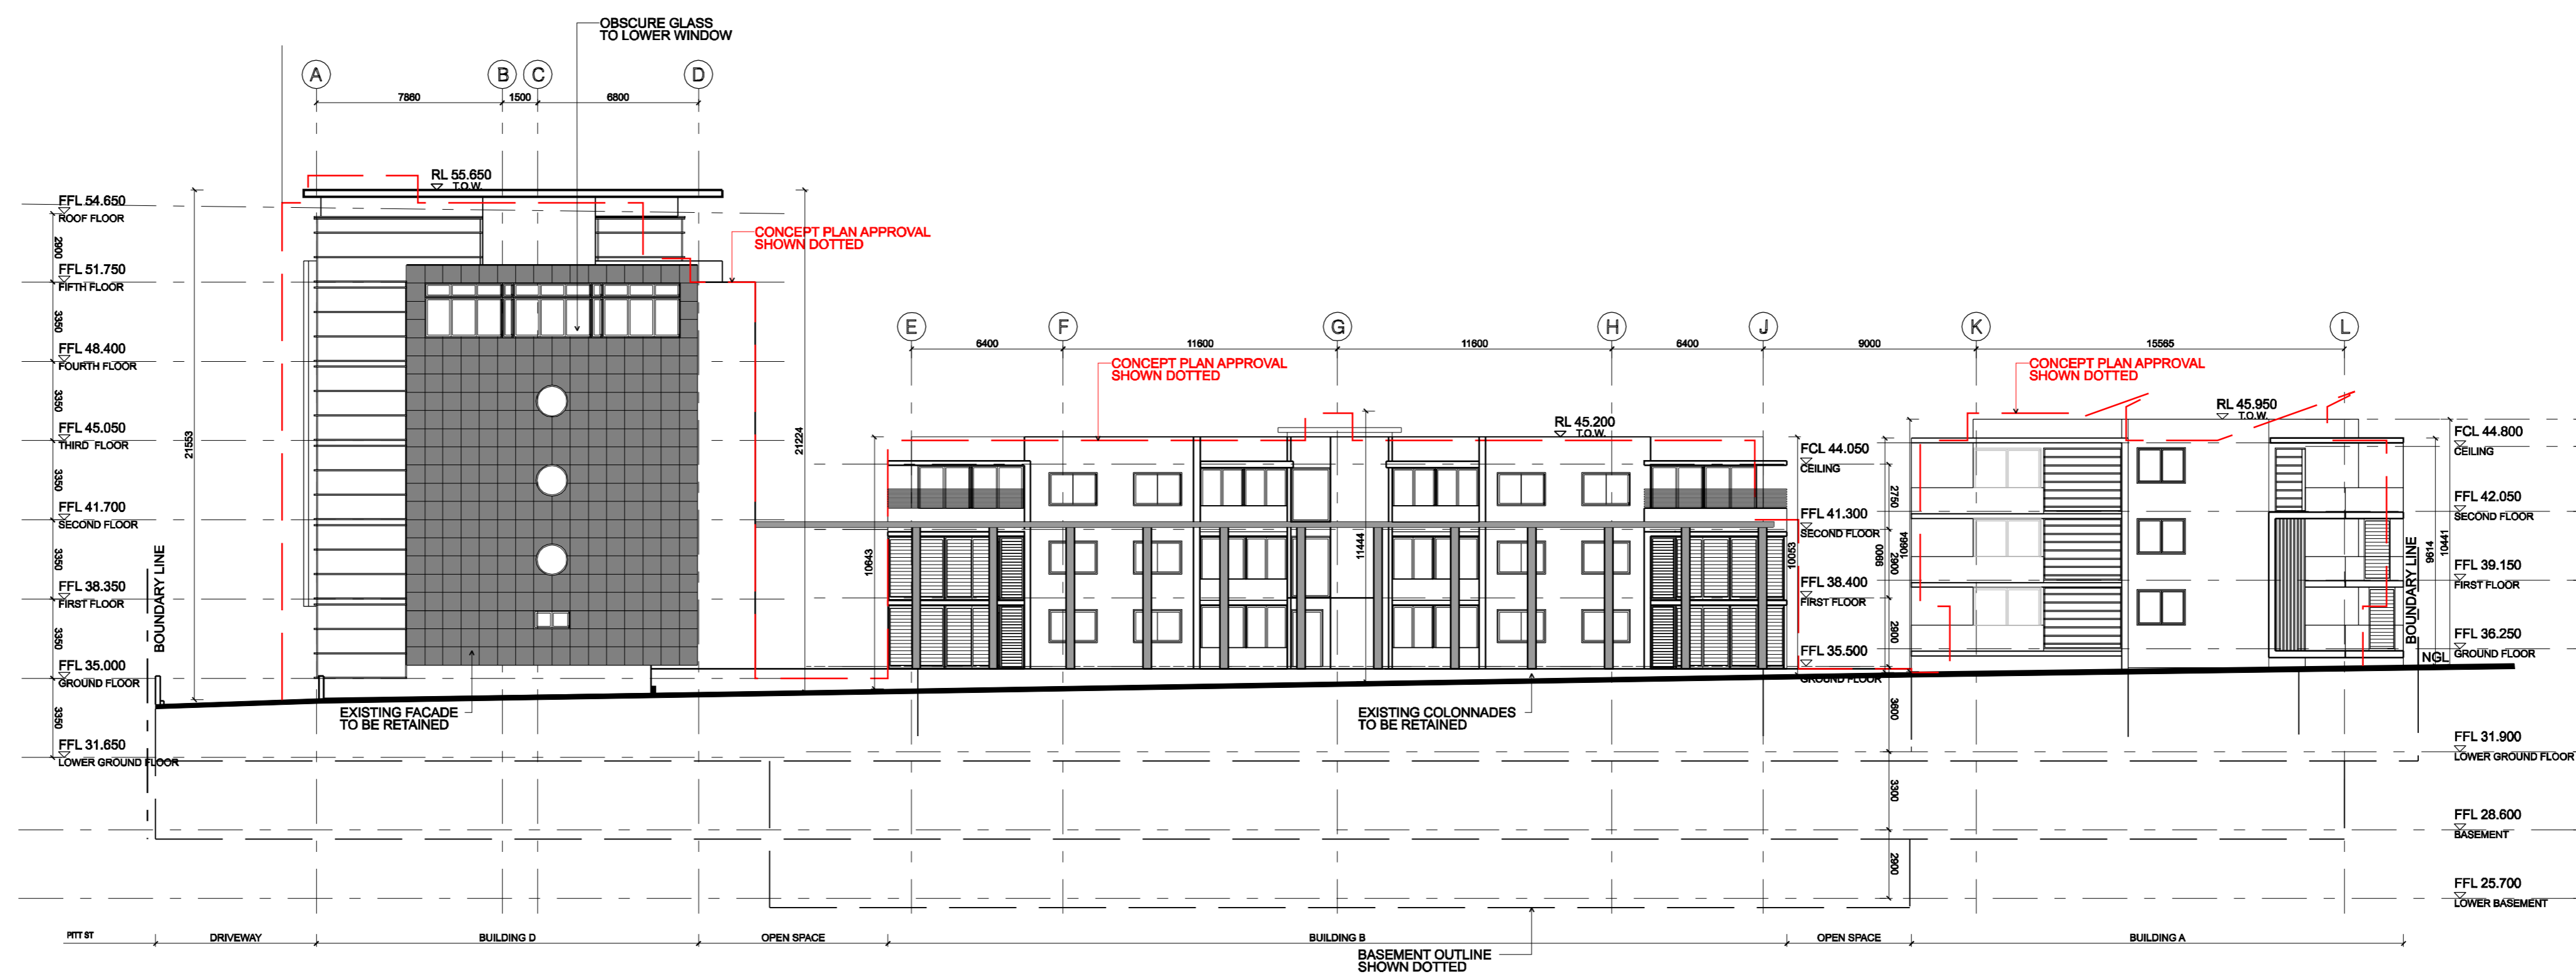

2 EAST ELEVATION BUILDINGS 1, 2 & 3 (PITT STREET VIEW)
SCALE 1:200

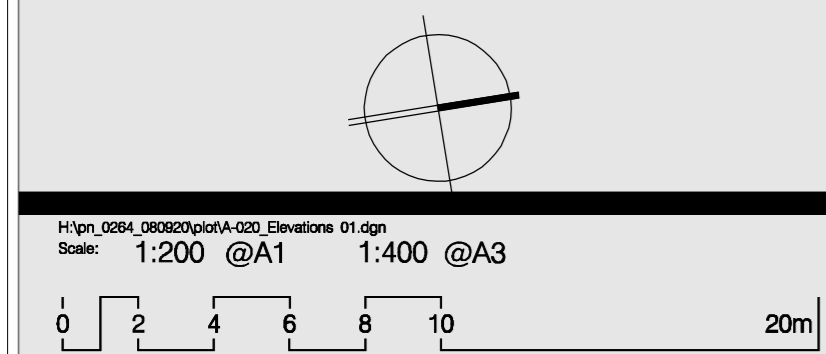

ARCHITECTURE & BUILDING WORKS
 L1 / 4 Roghien Street,
 Kogarah NSW 2217
 P.O. Box 501, Deebick Hill, 2203
 Australia
 Tel: (02) 9553 4744
 Fax: (02) 9553 4766
 Email: info@abw.com.au

Architect
 Construction Manager
 Interior Designer
 Town Planner

PROJECT	PITT ST REDFERN	
ADDRESS	134-144 PITT ST, REDFERN	
REVISIONS	<table border="1"> <tr> <th>NO</th> <th>REVISION DESCRIPTION</th> <th>DATE</th> </tr> <tr> <td>G</td> <td>1</td> <td>AMEND ELEV. TO SUIT NEW DESIGN OF UNITS 2-09 & 2-10</td> </tr> <tr> <td>F</td> <td>1</td> <td>MASTER PLAN APPROVAL LEVELS INDICATED ON PLAN</td> </tr> <tr> <td>E</td> <td>1</td> <td>ISSUED TO THE DEPARTMENT OF PLANNING</td> </tr> <tr> <td>D</td> <td>1</td> <td>ISSUED TO THE CONSULTANTS</td> </tr> <tr> <td>C</td> <td>1</td> <td>ISSUED TO THE DEPARTMENT OF PLANNING</td> </tr> <tr> <td>B</td> <td>2</td> <td>ISSUED TO THE DEPARTMENT OF PLANNING</td> </tr> <tr> <td>A</td> <td>1</td> <td>ISSUED TO THE DEPARTMENT OF PLANNING</td> </tr> <tr> <td>A</td> <td>1</td> <td>ISSUED TO CLIENT FOR SIGN OFF</td> </tr> </table>	NO	REVISION DESCRIPTION	DATE	G	1	AMEND ELEV. TO SUIT NEW DESIGN OF UNITS 2-09 & 2-10	F	1	MASTER PLAN APPROVAL LEVELS INDICATED ON PLAN	E	1	ISSUED TO THE DEPARTMENT OF PLANNING	D	1	ISSUED TO THE CONSULTANTS	C	1	ISSUED TO THE DEPARTMENT OF PLANNING	B	2	ISSUED TO THE DEPARTMENT OF PLANNING	A	1	ISSUED TO THE DEPARTMENT OF PLANNING	A	1	ISSUED TO CLIENT FOR SIGN OFF	<table border="1"> <tr> <th>NO</th> <th>DATE</th> </tr> <tr> <td>GA</td> <td>30/04/13</td> </tr> <tr> <td>GA</td> <td>20/11/12</td> </tr> <tr> <td>GA</td> <td>28/09/12</td> </tr> <tr> <td>GA</td> <td>07/08/12</td> </tr> <tr> <td>FL</td> <td>18/02/10</td> </tr> <tr> <td>FL</td> <td>18/03/09</td> </tr> <tr> <td>TL</td> <td>24/03/09</td> </tr> <tr> <td>TL</td> <td>04/02/08</td> </tr> </table>	NO	DATE	GA	30/04/13	GA	20/11/12	GA	28/09/12	GA	07/08/12	FL	18/02/10	FL	18/03/09	TL	24/03/09	TL	04/02/08
NO	REVISION DESCRIPTION	DATE	
G	1	AMEND ELEV. TO SUIT NEW DESIGN OF UNITS 2-09 & 2-10	
F	1	MASTER PLAN APPROVAL LEVELS INDICATED ON PLAN	
E	1	ISSUED TO THE DEPARTMENT OF PLANNING	
D	1	ISSUED TO THE CONSULTANTS	
C	1	ISSUED TO THE DEPARTMENT OF PLANNING	
B	2	ISSUED TO THE DEPARTMENT OF PLANNING	
A	1	ISSUED TO THE DEPARTMENT OF PLANNING	
A	1	ISSUED TO CLIENT FOR SIGN OFF	
NO	DATE	
GA	30/04/13	
GA	20/11/12	
GA	28/09/12	
GA	07/08/12	
FL	18/02/10	
FL	18/03/09	
TL	24/03/09	
TL	04/02/08	

Drawing Number:	A-020	Drawn:	7/05/2013	Issue:	G
Drawing Title:	ELEVATIONS 01				
Drawing Status:	AUTHORITY APPROVAL				
Client:	KAYMET PTY LTD				
Project Number:	PN 0264				
THIS DRAWING SHOULD BE READ IN CONJUNCTION WITH ALL RELEVANT CONTRACTS, SPECIFICATION, REPORTS AND DRAWINGS. COPYRIGHT OF THIS DRAWING IS HELD BY KAYMET PTY LTD.					