


1 WEST ELEVATION BUILDING 3, 4 & 1
SCALE 1:200



2 SOUTH ELEVATION BUILDING 1
SCALE 1:200

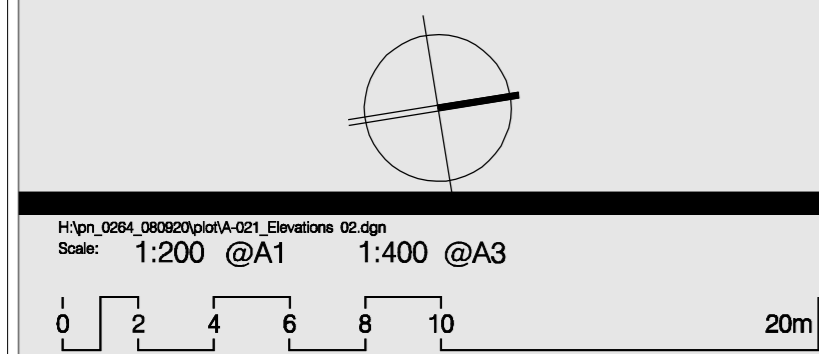

ARCHITECTURE & BUILDING WORKS
 L8 / 4 Hoggbin Street,
 Kogarah NSW 2217
 P.O. Box 501, Dulwich Hill, 2203
 Australia
 Tel: (02) 8553 4744
 Fax: (02) 8553 4766
 Email: info@abw.com.au

Architects
 Construction Managers
 Interior Designers
 Town Planners

PROJECT
PITT ST REDFERN
 ADDRESS
134-144 PITT ST, REDFERN

ISSUE	REV	REVISION DESCRIPTION	APPROVED
F	1	MASTER PLAN APPROVAL ENVELOPS INDICATED ON PLAN	
E	1	ISSUED TO THE DEPARTMENT OF PLANNING	
D	1	ISSUED TO THE CONSULTANTS	
C	1	ISSUED TO THE DEPARTMENT OF PLANNING	
B	2	ISSUED TO THE DEPARTMENT OF PLANNING	
B	1	ISSUED TO THE DEPARTMENT OF PLANNING	
A	1	ISSUED TO CLIENT FOR SIGN OFF	

Drawing Number:	A-021	Drawn:	4/02/2013	Issue:	F
Drawing Title:	ELEVATIONS 02				
Drawing Status:	AUTHORITY APPROVAL				
Client:	KAYMET PTY LTD				
Project Number:	PN 0264				

THIS DRAWING SHOULD BE READ IN CONJUNCTION WITH ALL RELEVANT CONTRACTS, SPECIFICATION, REPORTS AND DRAWINGS. COPYRIGHT © THE DRAWING IS VESTED IN ABW PTY LTD.