


1 WEST ELEVATION BUILDING 3, 4 & 1
SCALE 1:200



2 SOUTH ELEVATION BUILDING 1
SCALE 1:200

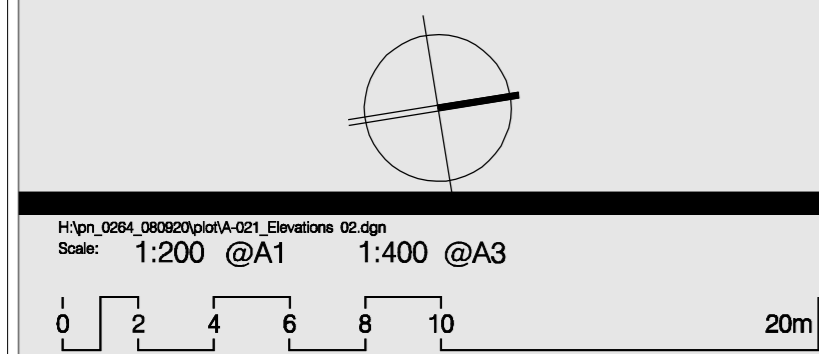

ARCHITECTURE & BUILDING WORKS
 L8 / 4 Hogben Street,
 Kogarah NSW 2217
 P.O. Box 501, Dulwich Hill, 2203
 Australia
 Tel: (02) 8553 4744
 Fax: (02) 8553 4766
 Email: info@abw.com.au

Architects
 Construction Managers
 Interior Designers
 Town Planners

PROJECT
PITT ST REDFERN
 ADDRESS
134-144 PITT ST, REDFERN

REV	DESCRIPTION	DATE
G	1 LOWER ROOF ABOVE UNITS 7.02 & 7.03 BY 700mm	30/04/13
F	1 MASTER PLAN APPROVAL ENVELOPE INDICATED ON PLAN	20/11/12
E	1 ISSUED TO THE DEPARTMENT OF PLANNING	28/09/12
D	1 ISSUED TO THE CONSULTANTS	07/08/12
C	1 ISSUED TO THE DEPARTMENT OF PLANNING	18/02/10
B	2 ISSUED TO THE DEPARTMENT OF PLANNING	18/09/09
A	1 ISSUED TO THE DEPARTMENT OF PLANNING	24/03/09
A	1 ISSUED TO CLIENT FOR SIGN OFF	04/02/08
ISSUE	REV	REVISION DESCRIPTION
		AMENDMENTS

Drawing Number:	A-021	Drawn:	7/06/2013
Drawing Title:	ELEVATIONS 02		
AUTHORITY APPROVAL			
KAYMET PTY LTD PROJECT NUMBER PN 0264			
THIS DRAWING SHOULD BE READ IN CONJUNCTION WITH ALL RELEVANT CONTRACTS, SPECIFICATION, REPORTS AND DRAWINGS. COPYRIGHT © THE DRAWING IS VESTED IN ABW PTY LTD.			