




KEY PLAN
SCALE NTS

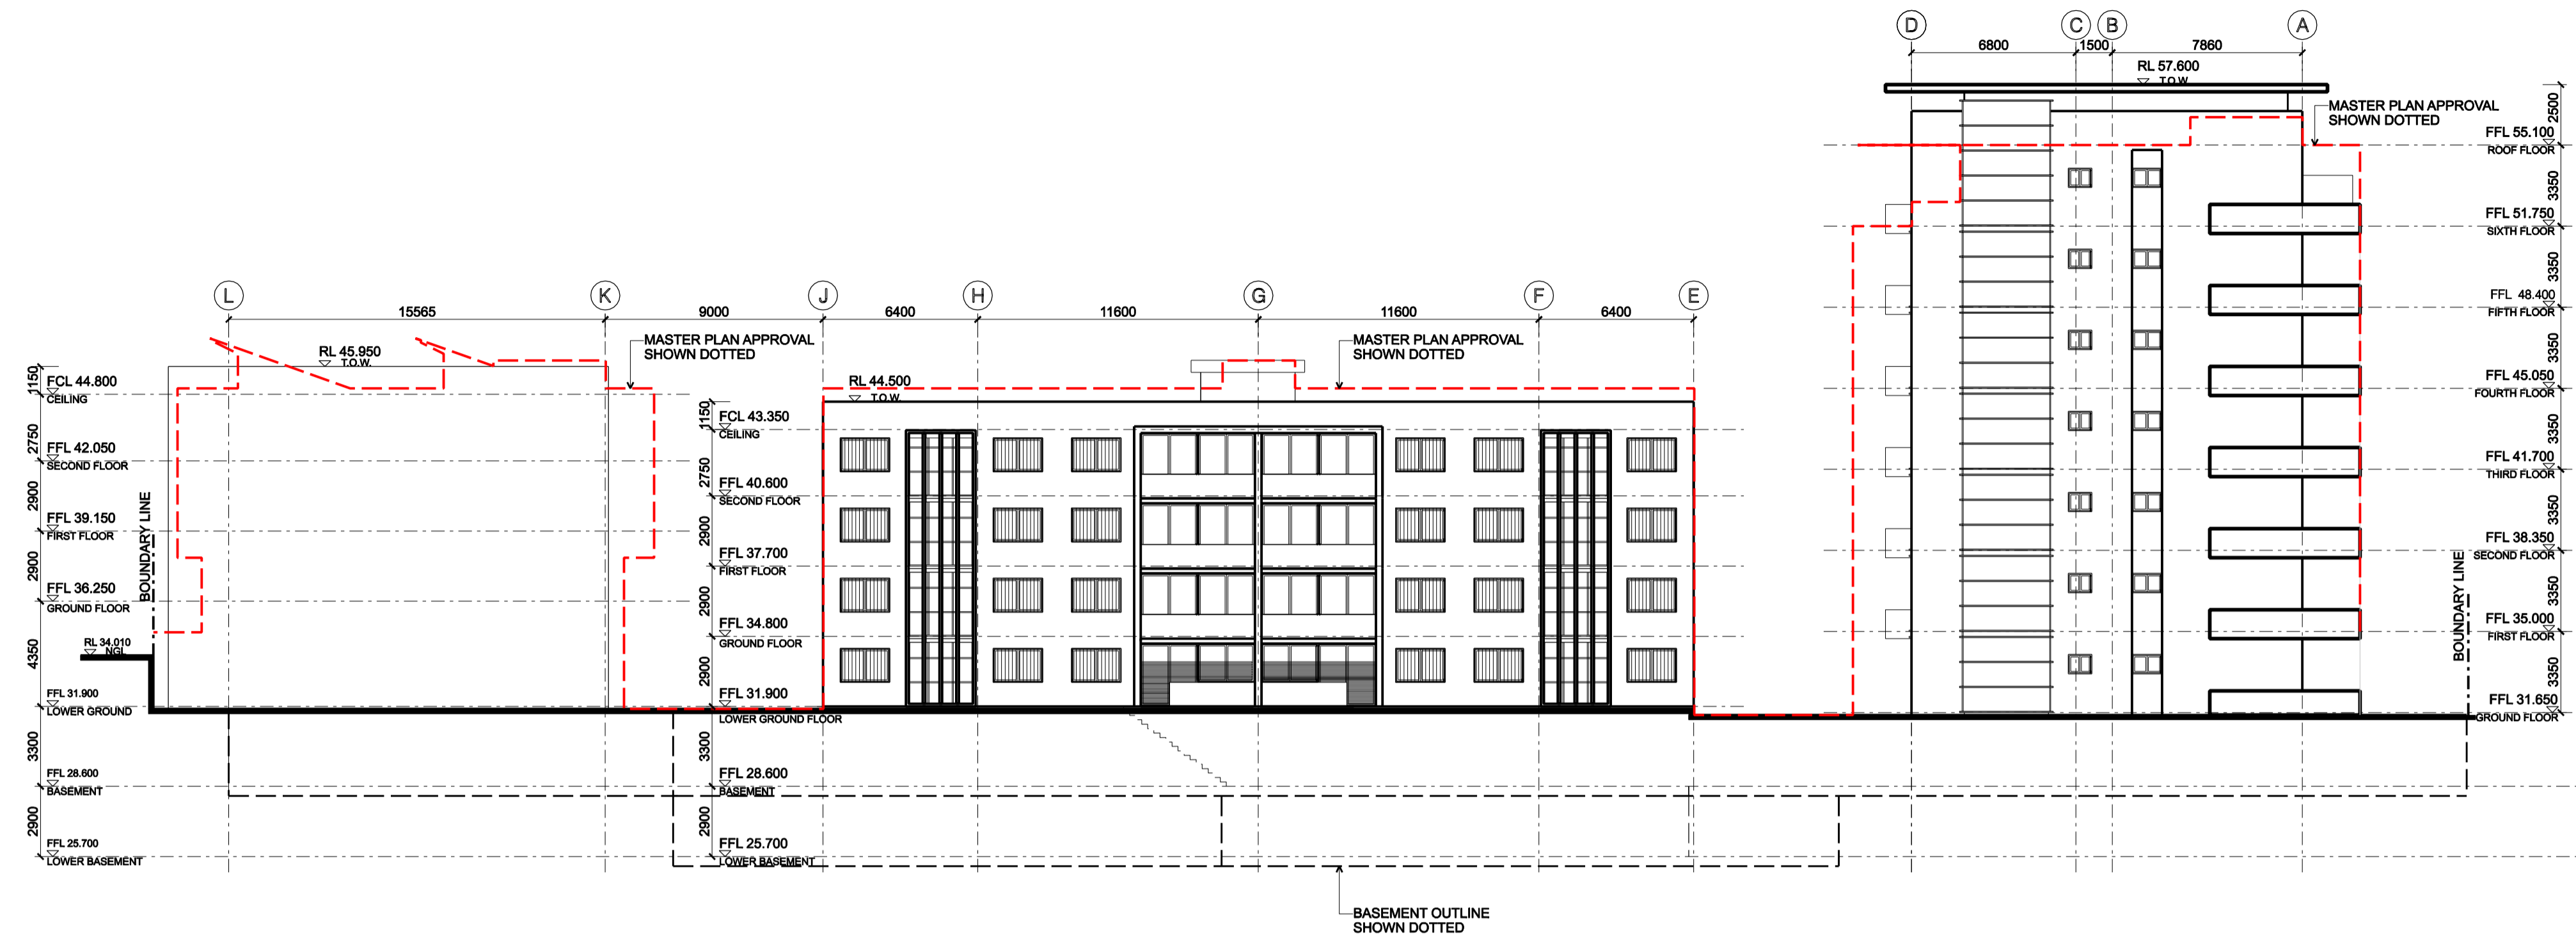

1 WEST ELEVATION BUILDING 3, 4 & 1
SCALE 1:200



2 SOUTH ELEVATION BUILDING 1
SCALE 1:200

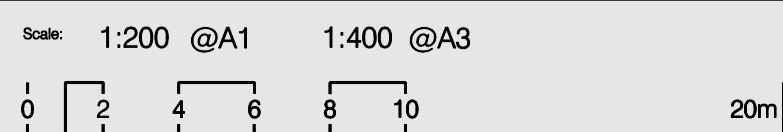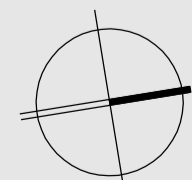

ARCHITECTURE & BUILDING WORKS
2 / 37 Forest Road,
Archlife NSW 2205
P.O. Box 501, Dulwich Hill, 2203
Australia
Tel: (02) 9599 6411
Fax: (02) 9599 6488
Email: theabw@rwibuild.com.au

Architects
Construction Managers
Interior Designers
Town Planners

PROJECT
PITT ST REDFERN

ADDRESS
134-144 PITT ST, REDFERN

ISSUE	REV	REVISION DESCRIPTION	APP'D	DATE
A	1	ISSUED TO THE DEPARTMENT OF PLANNING	TL	24/03/09
A	1	ISSUED TO CLIENT FOR SIGN OFF	TL	04/12/08

Drawing Number:	A-021	Date Printed:	3/30/2009	Issue:	B1
Drawing Title:	ELEVATIONS 02				
Drawing Status:	AUTHORITY APPROVAL				
<small>NOT GENERATED BY ARCHITECTURE & BUILDING WORKS THIS DRAWING IS AN UNCONTROLLED COPY UNLESS STAMPED OTHERWISE CHECK PROJECT NUMBER</small>					
Client:	KAYMET PTY LTD	Project Number:	PN 0264		
<small>THIS DRAWING SHOULD BE READ IN CONJUNCTION WITH ALL RELEVANT CONTRACTS, SPECIFICATION, REPORTS AND DRAWING COPYRIGHT OF THIS DRAWING IS VESTED IN ABW PTY LTD.</small>					