



1 EAST ELEVATION BUILDING 2
SCALE 1:200

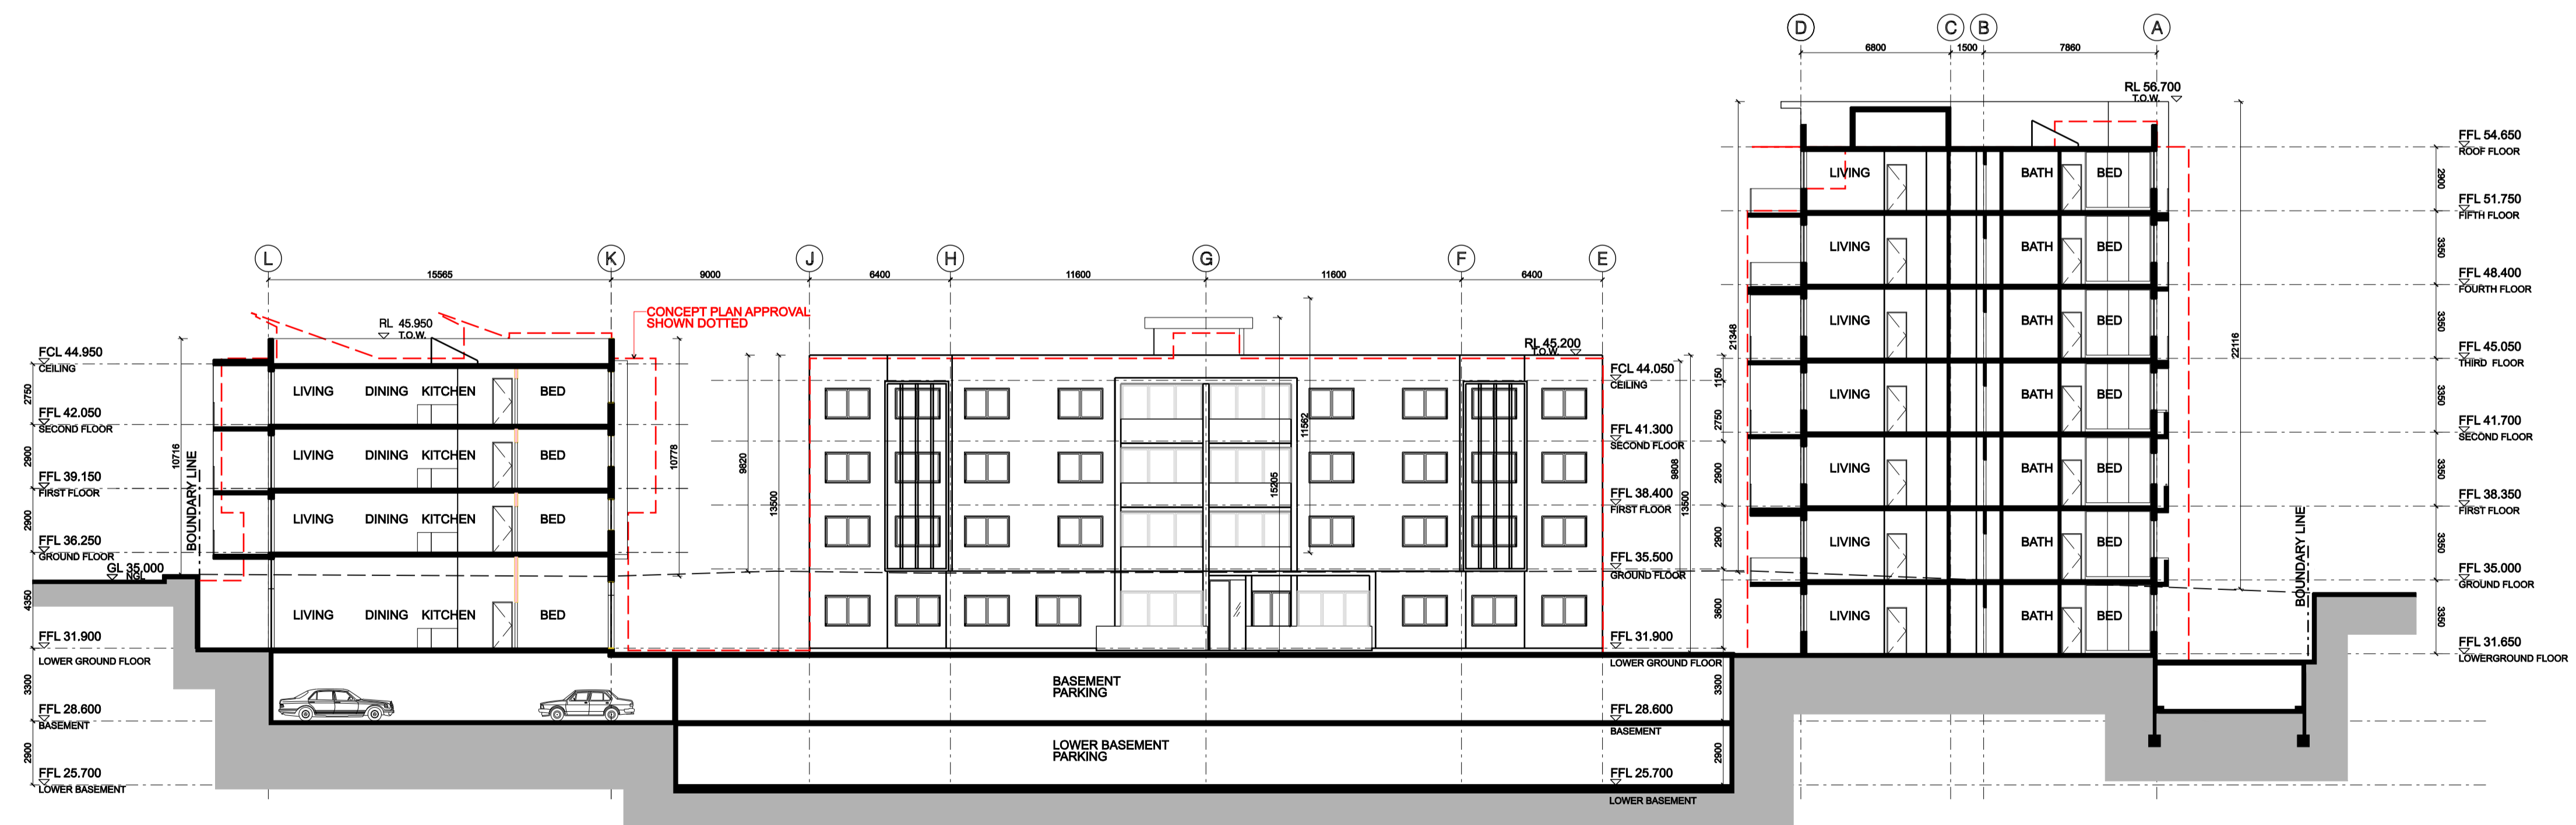

2 WEST ELEVATION BUILDING 4
SCALE 1:200

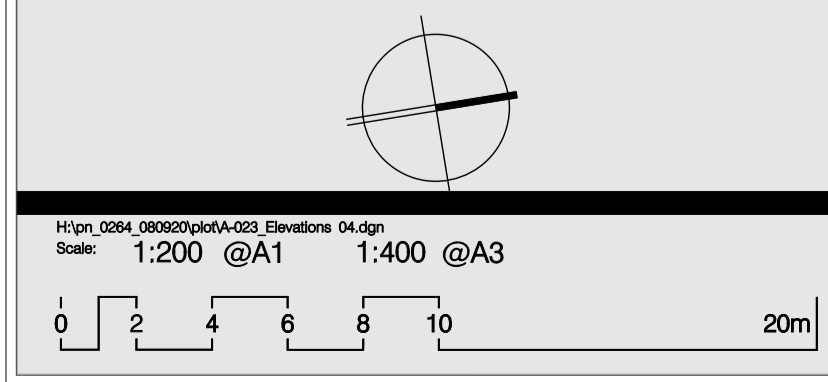

H:\p1_024_00002\p10A-023_Elevations 04.dwg
Scale: 1:200 @A1 1:400 @A3

ARCHITECTURE & BUILDING WORKS
 L8 / 4 Hoagben Street,
 Kogarah NSW 2217
 P.O. Box 501, Dulwich Hill, 2203
 Australia
 Tel: (02) 9553 4744
 Fax: (02) 9553 4766
 Email: info@abworks.com.au

Architects
 Construction Managers
 Interior Designers
 Town Planners

PROJECT
PITT ST REDFERN
 ADDRESS
134-144 PITT ST, REDFERN

ISSUE	REV	REVISION DESCRIPTION	AMENDMENTS
F	1	MASTER PLAN APPROVAL ENVELOPS INDICATED ON PLAN	
E	1	ISSUED TO THE DEPARTMENT OF PLANNING	
D	1	ISSUED TO THE CONSULTANTS	
C	1	ISSUED TO THE DEPARTMENT OF PLANNING	
B	2	ISSUED TO THE DEPARTMENT OF PLANNING	
B	1	ISSUED TO THE DEPARTMENT OF PLANNING	
A	1	ISSUED TO CLIENT FOR SIGN OFF	

DATE	ISSUE	DESCRIPTION
20/11/12	GA	20/11/12
28/09/12	GA	28/09/12
07/09/12	GA	07/09/12
06/09/12	TL	06/09/12
18/09/09	TL	18/09/09
24/03/09	TL	24/03/09
04/02/08	TL	04/02/08

Drawing Number: **A-023** Date Printed: **4/02/2013** Issue: **F**
 Drawing Title: **ELEVATIONS 04**
 Drawing Status: **AUTHORITY APPROVAL**
 THIS DRAWING IS AN UNCONTROLLED COPY UNLESS STAMPED OTHERWISE
 PROJECT NUMBER: **PN 0264**
 KAYMET PTY LTD
 THIS DRAWING SHOULD BE READ IN CONJUNCTION WITH ALL RELEVANT CONTRACTS, SPECIFICATION, REPORTS AND DRAWINGS. COPYRIGHT OF THIS DRAWING IS VESTED IN KAYMET PTY LTD.