



1 EAST ELEVATION BUILDING 2
SCALE 1:200

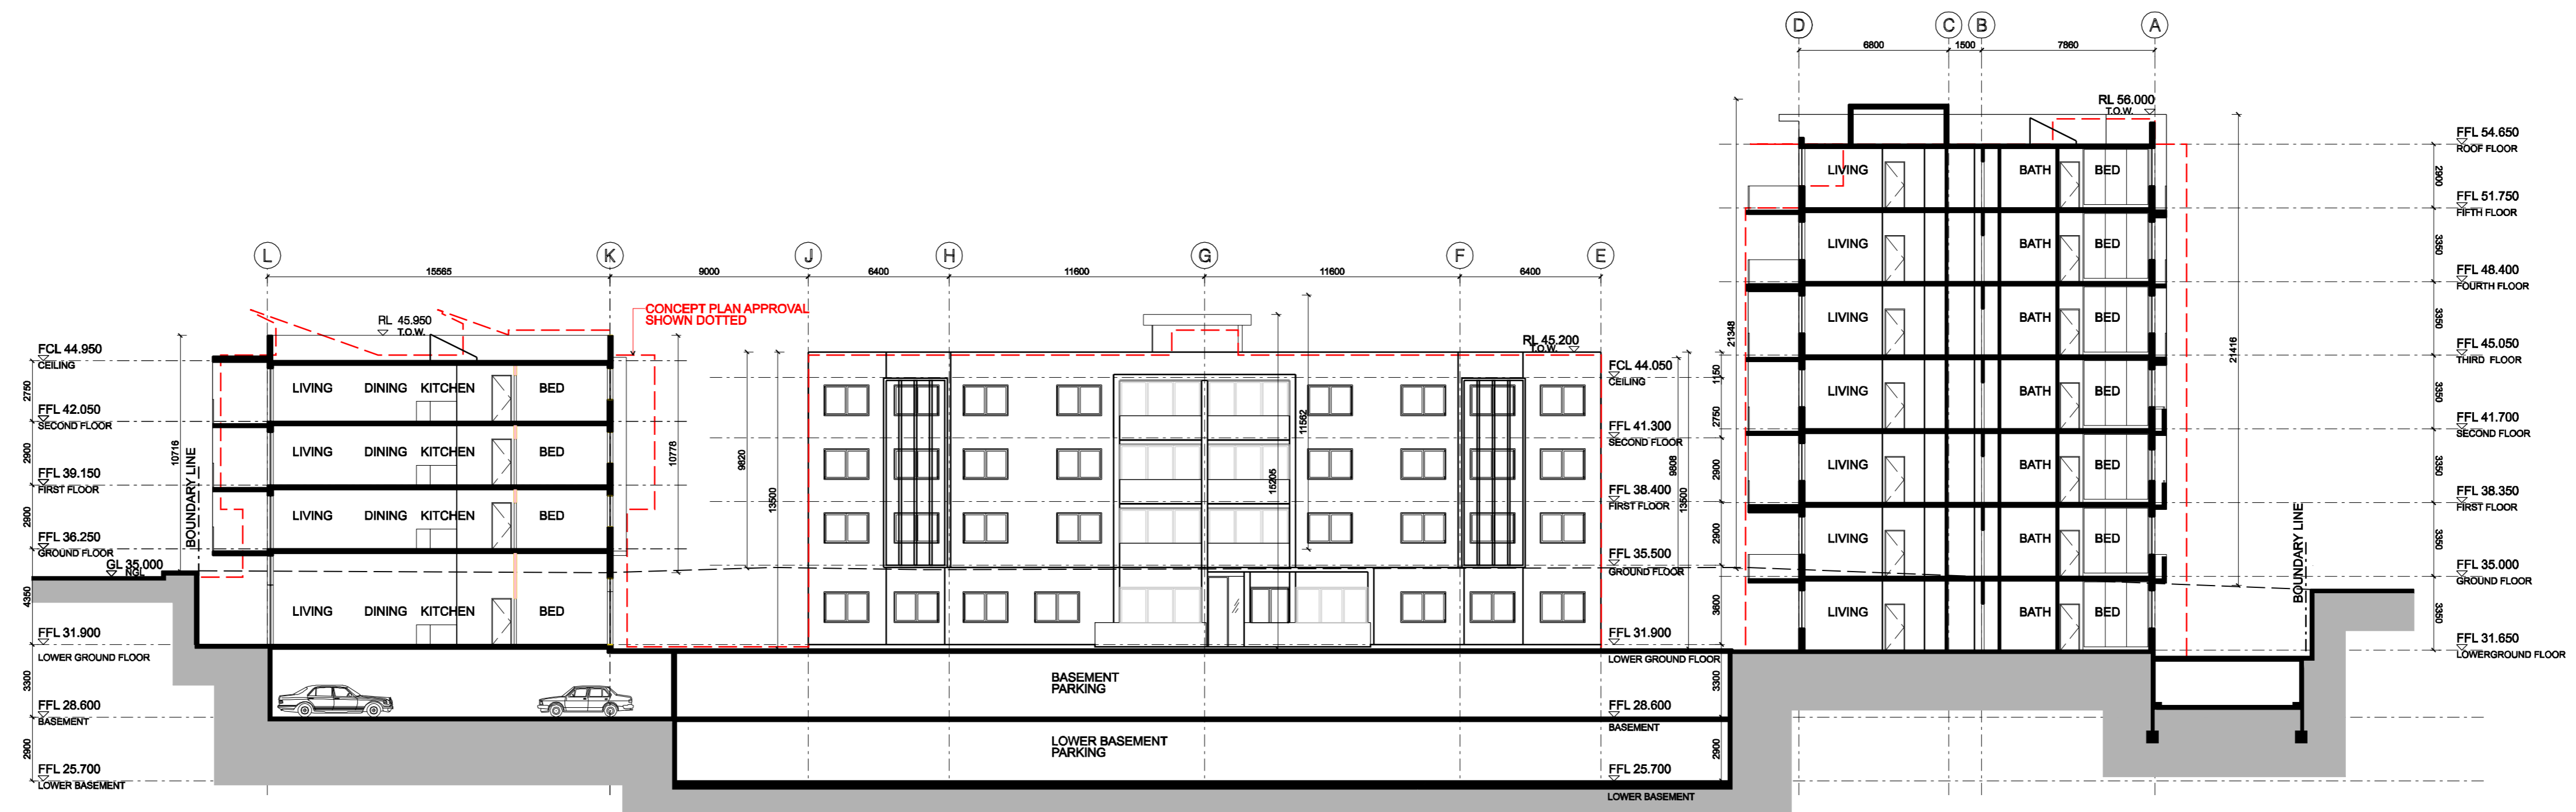

2 WEST ELEVATION BUILDING 4
SCALE 1:200

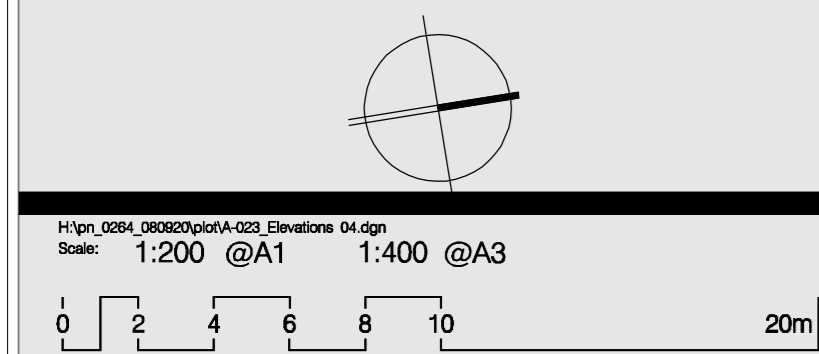

ARCHITECTURE & BUILDING WORKS
 L8 / 4 Hogben Street,
 Kogarah NSW 2217
 P.O. Box 501, Dulwich Hill, 2203
 Australia
 Tel: (02) 8553 4744
 Fax: (02) 8553 4766
 Email: info@abworks.com.au

Architects
 Construction Managers
 Interior Designers
 Town Planners

PROJECT
PITT ST REDFERN
 ADDRESS
134-144 PITT ST, REDFERN

ISSUE	REV	REVISION DESCRIPTION	APPROVED
G	1	LOWER ROOF ABOVE UNITS 7.02 & 7.03 BY 700mm	
F	1	MASTER PLAN APPROVAL ENVELOPS INDICATED ON PLAN	
E	1	ISSUED TO THE DEPARTMENT OF PLANNING	
D	1	ISSUED TO THE CONSULTANTS	
C	1	ISSUED TO THE DEPARTMENT OF PLANNING	
B	2	ISSUED TO THE DEPARTMENT OF PLANNING	
A	1	ISSUED TO THE DEPARTMENT OF PLANNING	
A	1	ISSUED TO CLIENT FOR SIGN OFF	
ISSUE	REV	REVISION DESCRIPTION	APPROVED

Drawing Number:	A-023	Drawn:	7/06/2013	Issue:	G
Drawing Title:	ELEVATIONS 04				
AUTHORITY APPROVAL					
GA	30/04/13	GA	20/11/12	GA	28/09/12
GA	07/08/12	GA	18/02/10	TL	18/03/09
TL	18/03/09	TL	24/03/09	TL	04/02/08
PROJECT NUMBER PN 0264					
THIS DRAWING SHOULD BE READ IN CONJUNCTION WITH ALL RELEVANT CONTRACTS, SPECIFICATION, REPORTS AND DRAWINGS. COPYRIGHT © OF THE DRAWING IS HELD BY A&B PTY LTD.					