


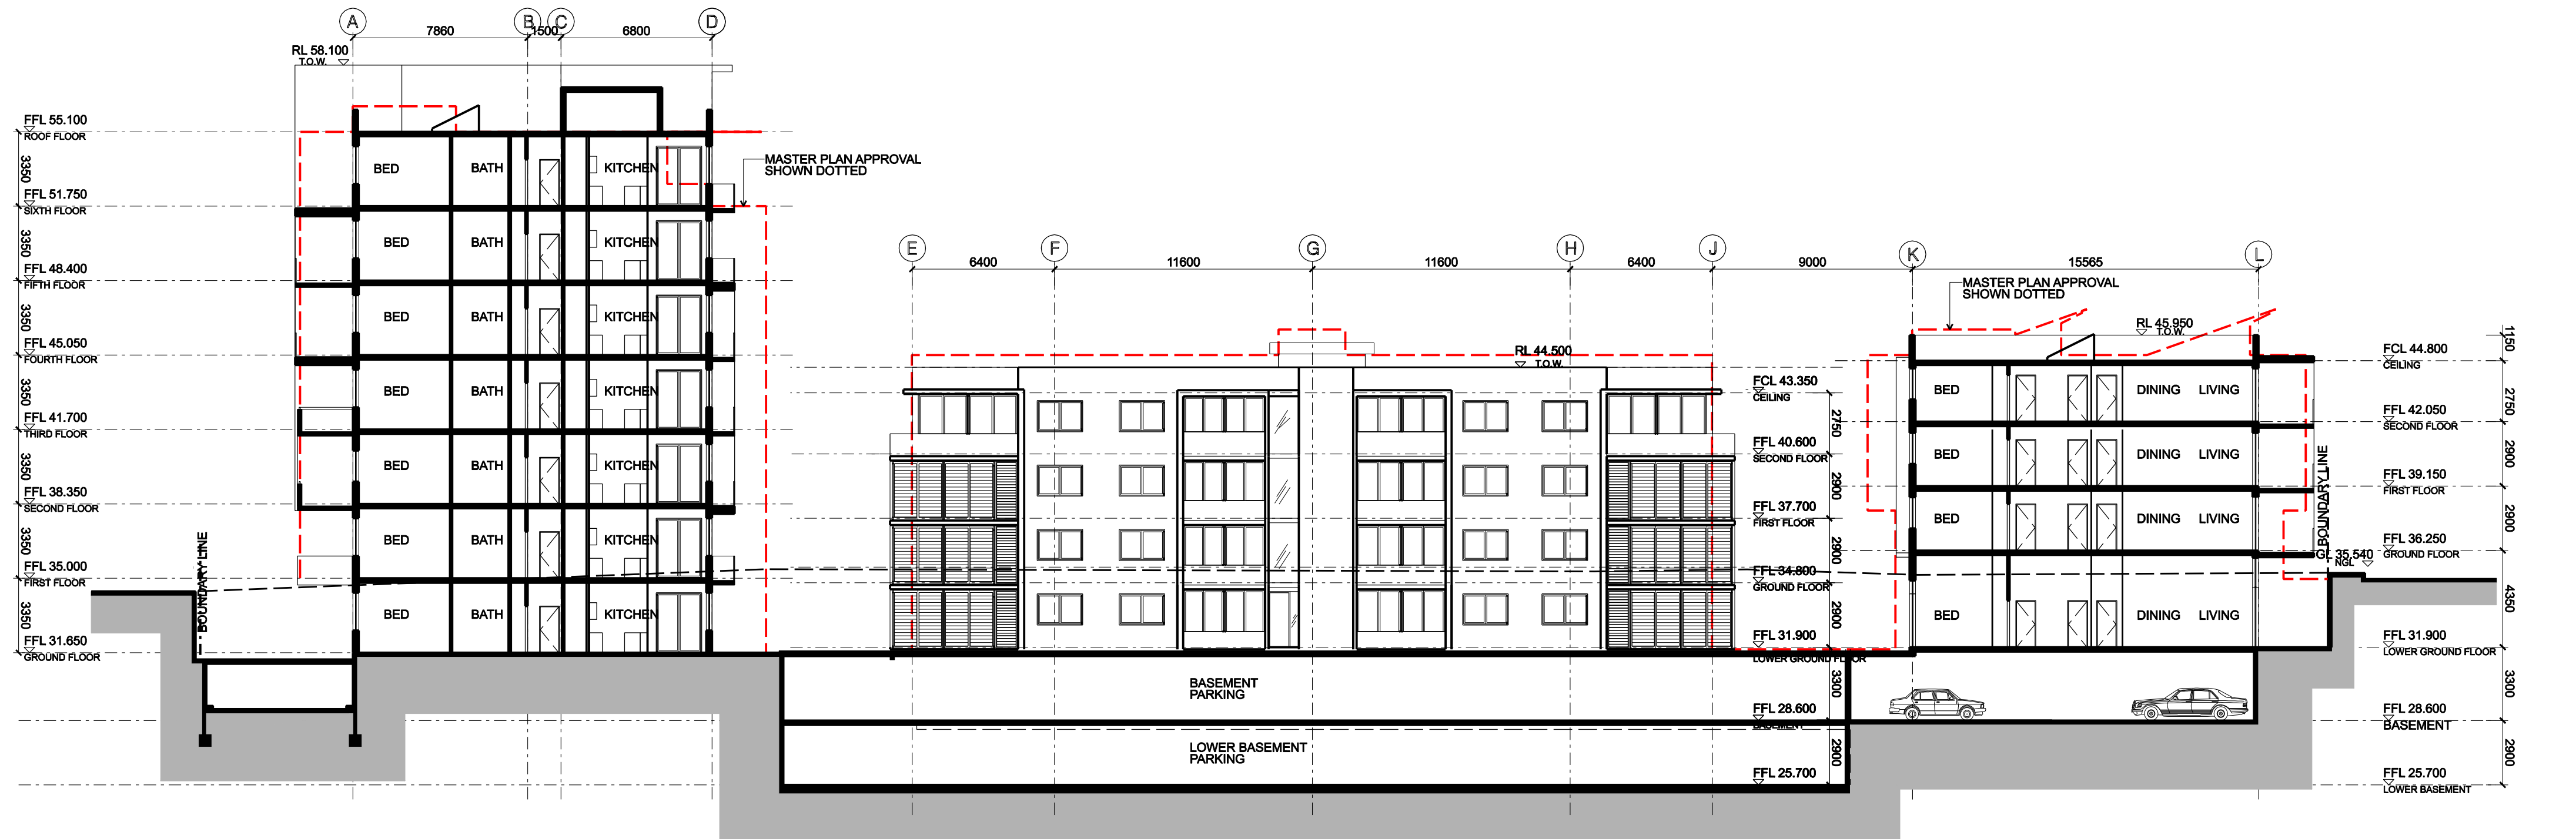


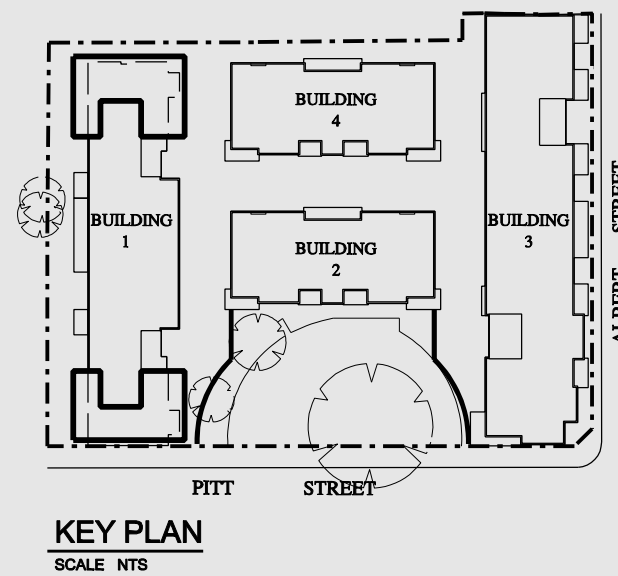

1 EAST ELEVATION BUILDING 2  
SCALE 1:200

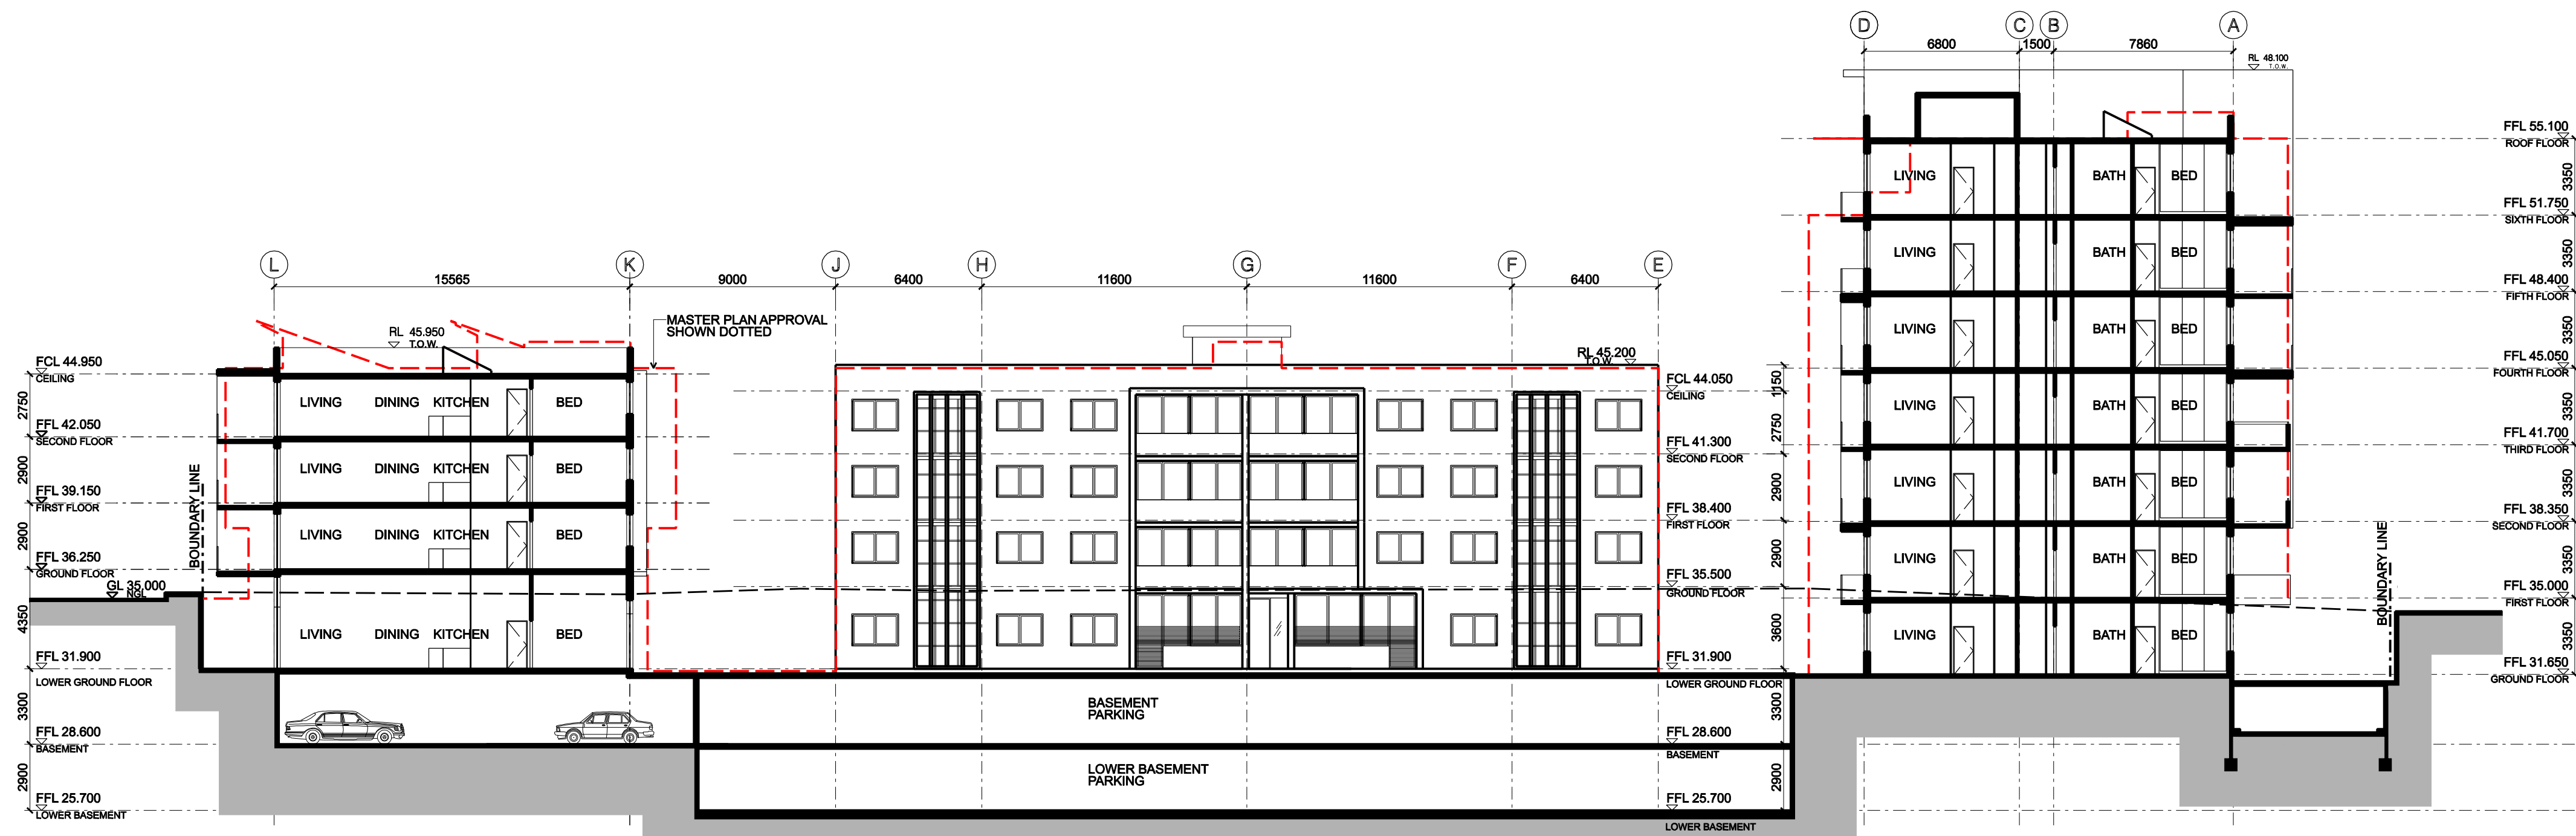

2 WEST ELEVATION BUILDING 4  
SCALE 1:200

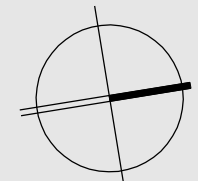

Scale: 1:200 @A1 1:400 @A3  
0 2 4 6 8 10 20m

ARCHITECTURE & BUILDING WORKS  
2 / 37 Piers Road,  
Arncliffe NSW 2205  
P.O. Box 501, Dulwich Hill, 2203  
Australia  
Tel: (02) 9599 6411  
Fax: (02) 9599 6488  
Email: theabw@rwfhd.com.au

Architects  
Construction Managers  
Interior Designers  
Town Planners

PROJECT  
PITT ST REDFERN

ADDRESS  
134-144 PITT ST, REDFERN

|   |   |                                      |    |   |           |        |    |
|---|---|--------------------------------------|----|---|-----------|--------|----|
| Drawing Number:   |   | A-023                                |    | Date Printed:   | 3/30/2009 | Issue: | B1 |
| Drawing Title:   |   | ELEVATIONS 04                        |    |   |           |        |    |
| Drawing Status:   |   | AUTHORITY APPROVAL                   |    |   |           |        |    |
| NOT GENERATED BY ARCHITECTURE & BUILDING WORKS<br>THIS DRAWING IS AN UNCONTROLLED COPY UNLESS STAMPED OTHERWISE<br>CLIENT PROJECT NUMBER |   |                                      |    |   |           |        |    |
|   |   | KAYMET PTY LTD                       |    | PN 0264   |           |        |    |
| B   | I | ISSUED TO THE DEPARTMENT OF PLANNING | TL | 24/03/09   |           |        |    |
| A   | I | ISSUED TO CLIENT FOR SIGN OFF        | TL | 04/12/08   |           |        |    |
| ISSUE REVISION DESCRIPTION   |   | APP'D:                               |    | THIS DRAWING SHOULD BE READ IN CONJUNCTION WITH ALL RELEVANT CONTRACTS, SPECIFICATION, REPORTS AND DRAWINGS. COPYRIGHT OF THE DRAWING IS VESTED IN A&B PTY. LTD. |           |        |    |
| IMPROVEMENTS   |   | APP'D:                               |    |   |           |        |    |

THIS DRAWING SHOULD BE READ IN CONJUNCTION WITH ALL RELEVANT CONTRACTS SPECIFICATION, REPORTS AND DRAWINGS. COPYRIGHT OF THIS DRAWING IS VESTED IN: RW FFL LTD.