

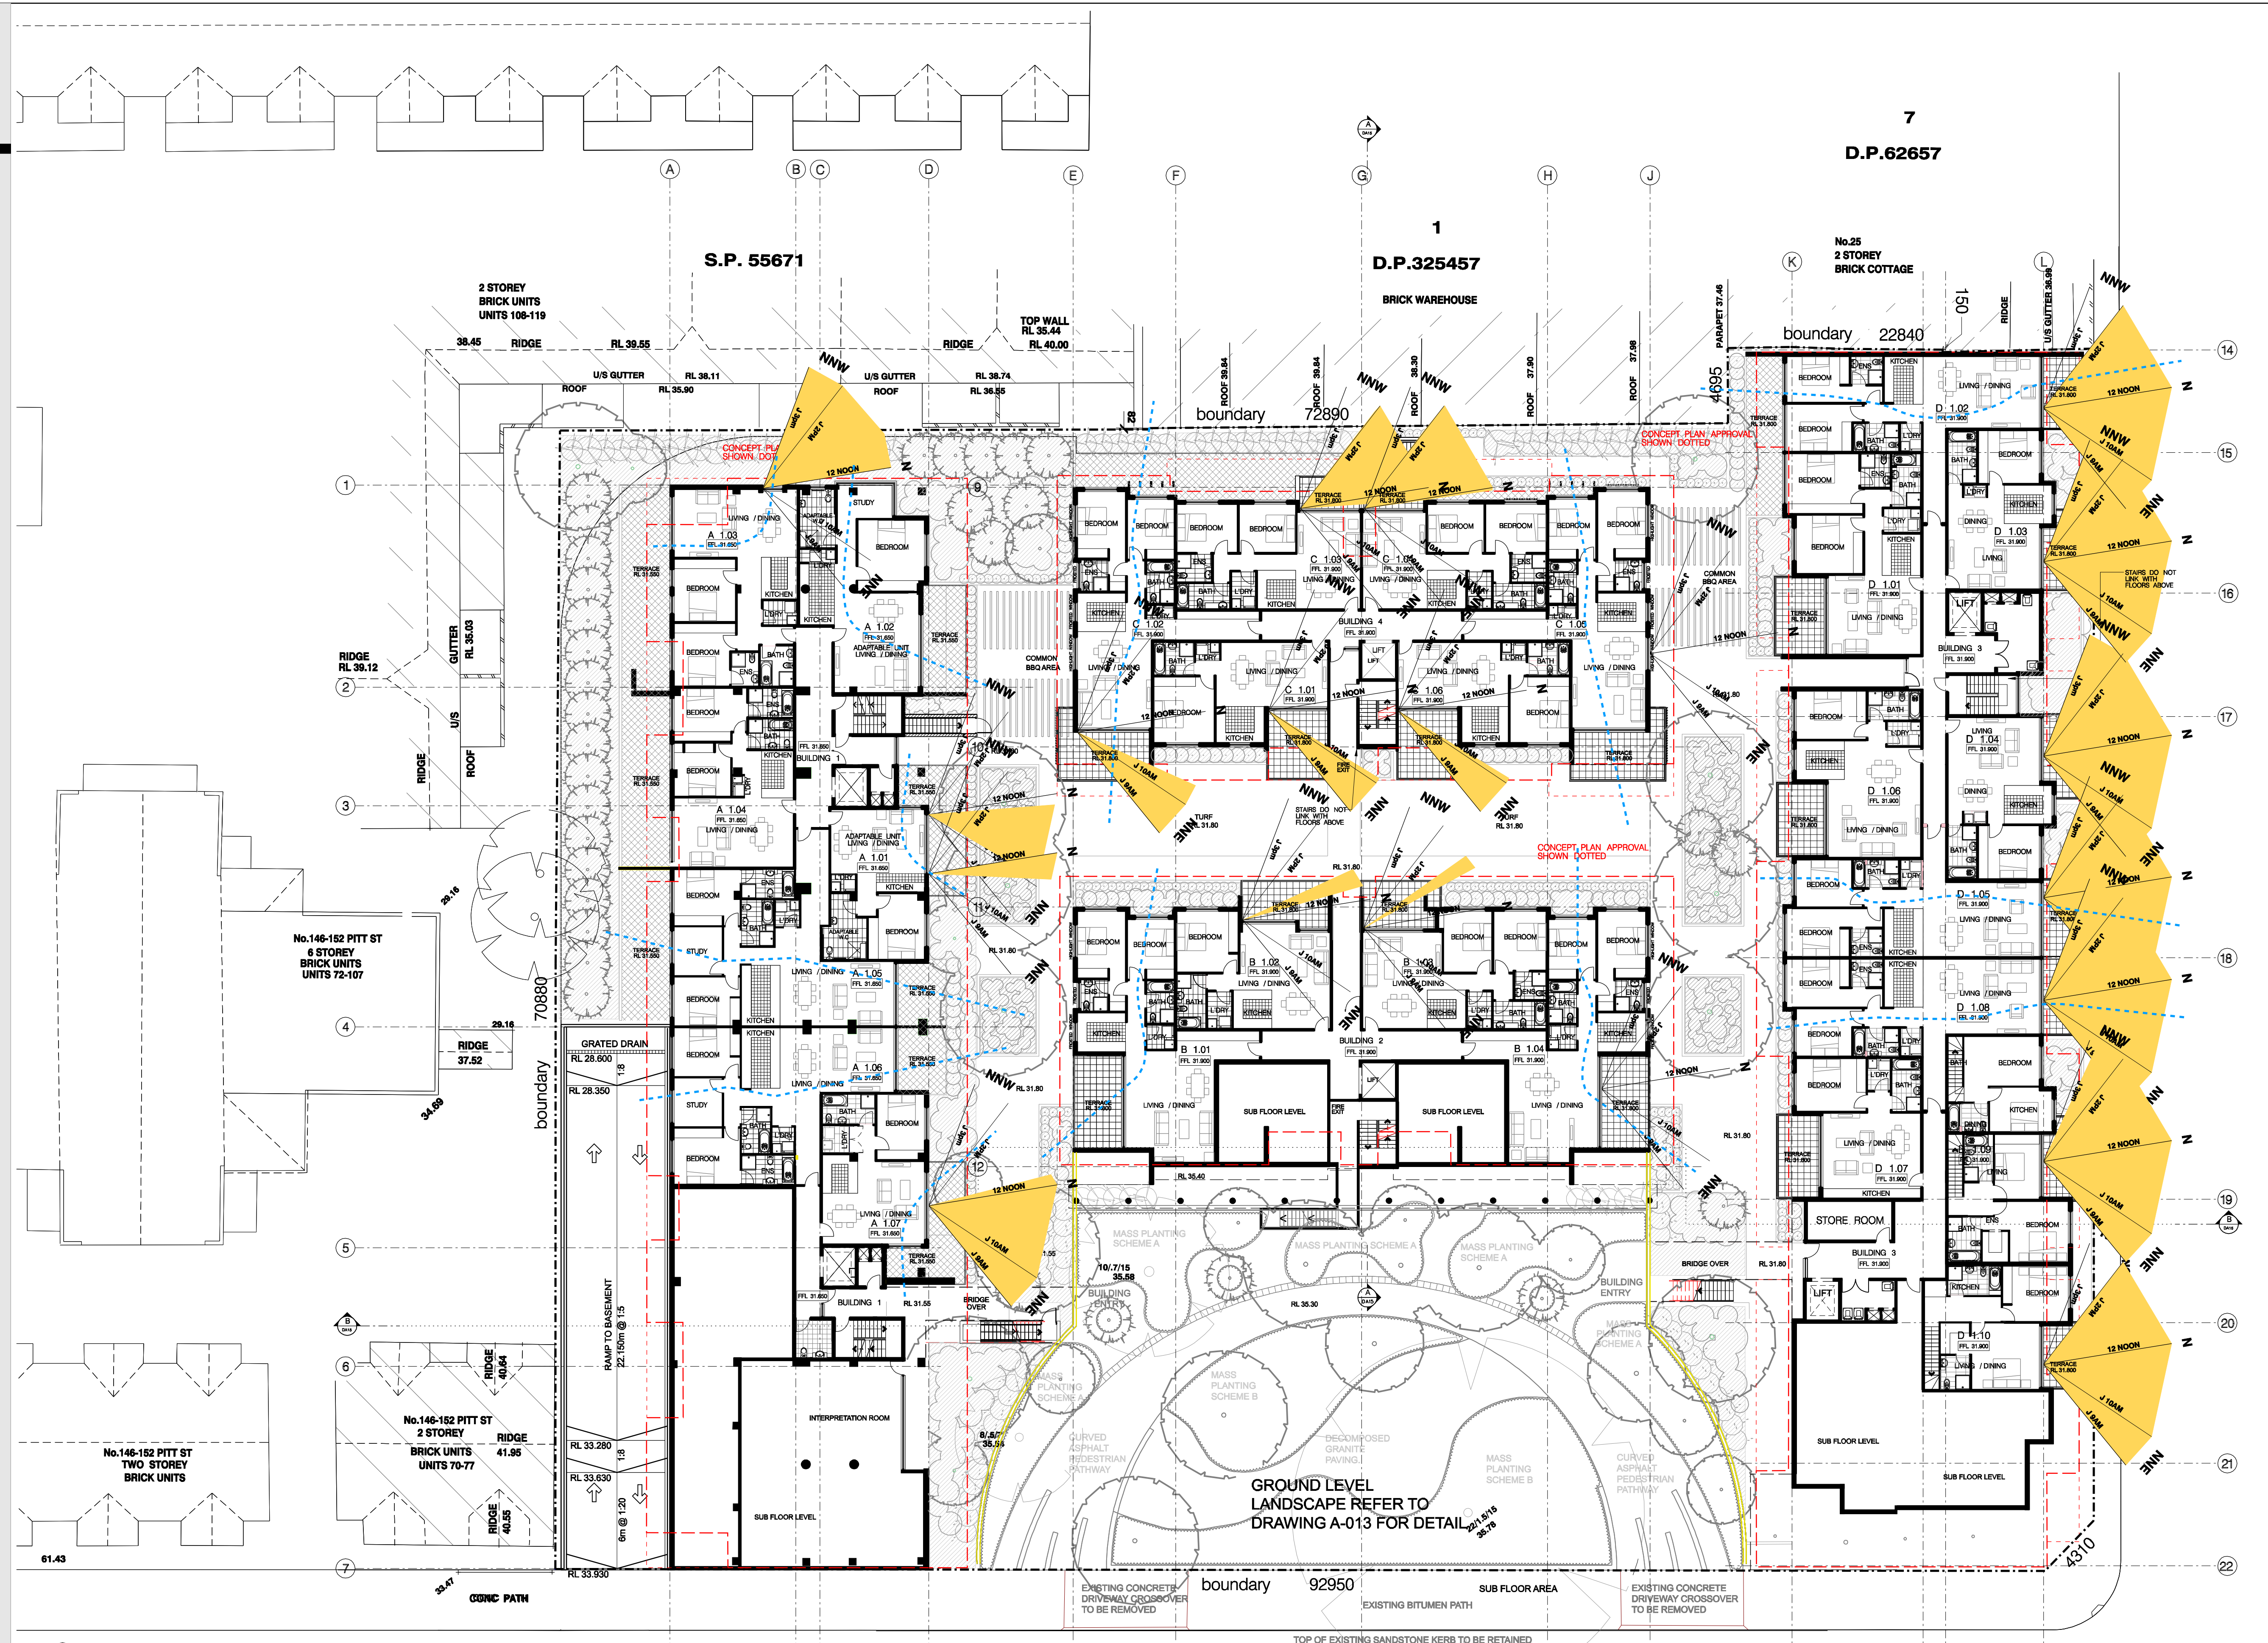


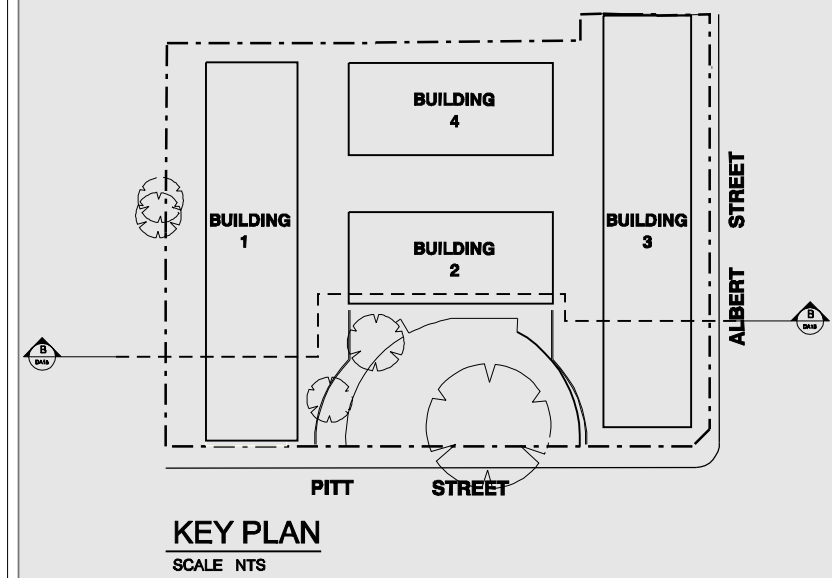

1 LOWER GROUND FLOOR PLAN
SCALE 1:200

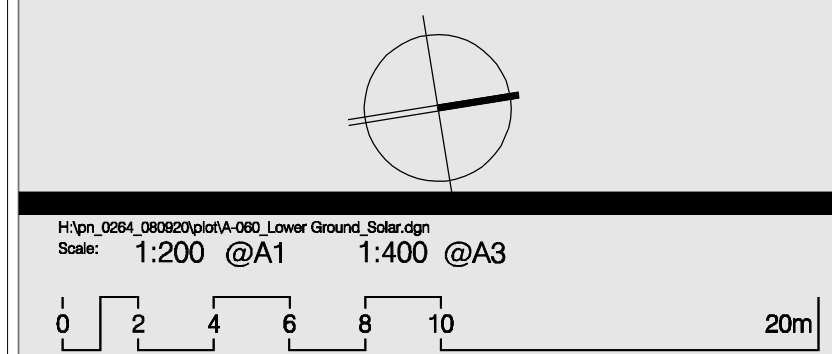

ARCHITECTURE & BUILDING WORKS
L8 / 4 Hogben Street,
Kogarah NSW 2217
P.O. Box 501, Dulwich Hill, 2203
Australia
Tel: (02) 8553 4744
Fax: (02) 8553 4766
Email: info@abw.com.au

Architects
Construction Managers
Interior Designers
Town Planners

PITT ST REDFERN

134-144 PITT ST, REDFERN

PROJECT	ADDRESS
PITT ST REDFERN	134-144 PITT ST, REDFERN

Drawing Number:	A-060	Date Printed:	7/06/2013	Issue:	F
Drawing Title:	LOWER GROUND SOLAR ACCESS				
Drawing Status:	AUTHORITY APPROVAL				
Client:	KAYMET PTY LTD				
Project Number:	PN 0264				
Issue:	THIS DRAWING SHOULD BE READ IN CONJUNCTION WITH ALL RELEVANT CONTRACTS, SPECIFICATIONS, REPORTS AND DRAWINGS. COPYRIGHT OF THIS DRAWING IS RESTED IN ABW PTY LTD.				