



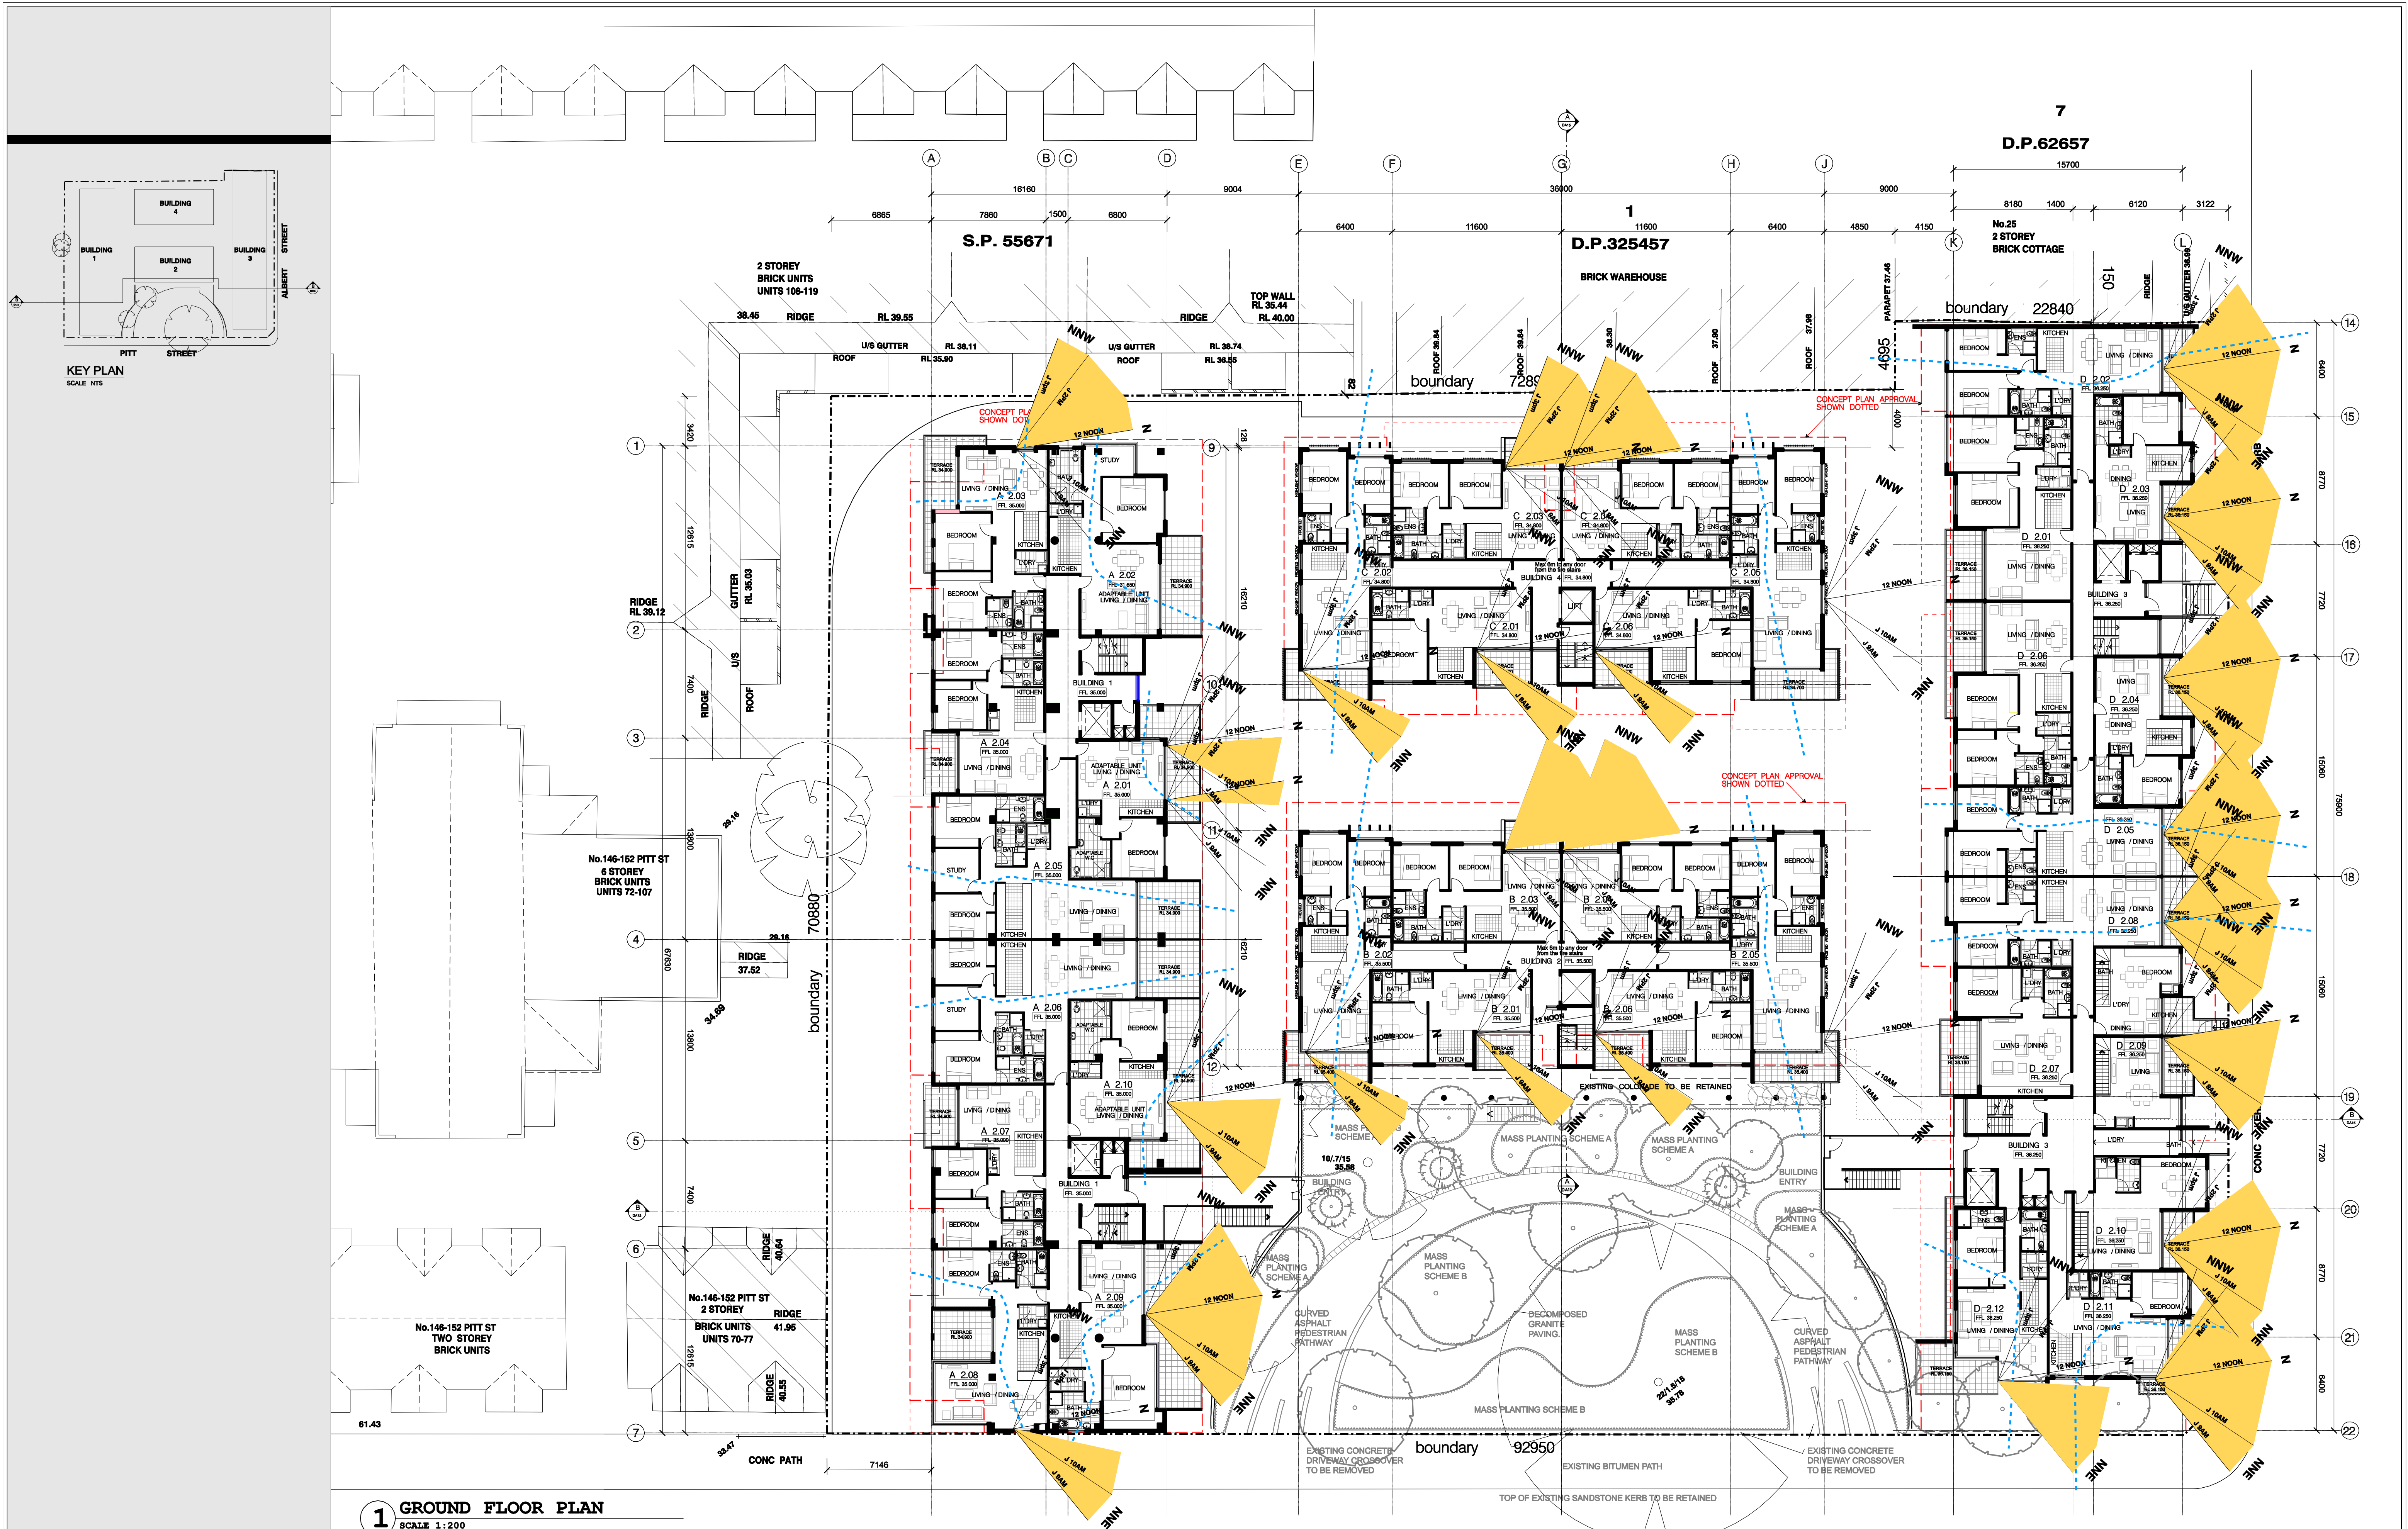

1 GROUND FLOOR PLAN
SCALE 1:200

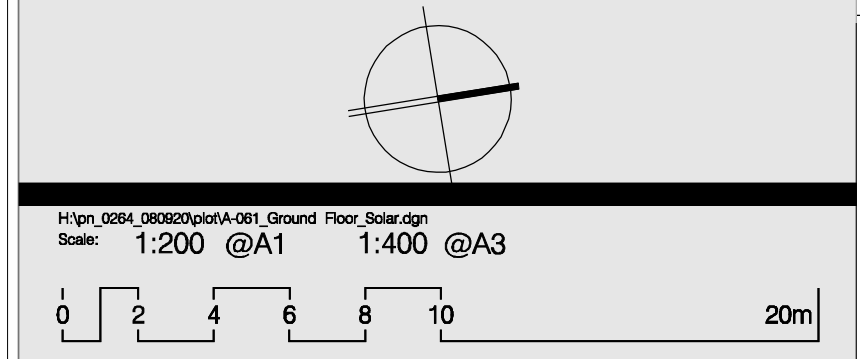

ARCHITECTURE & BUILDING WORKS

18 / 4 Hogben Street,
Kogarah NSW 2217
P.O. Box 501, Dulwich Hill, 2203
Australia
Tel: (02) 8553 4744
Fax: (02) 8553 4766
Email: info@abw.com.au

PROJECT
PITT ST REDFERN

ADDRESS
134-144 PITT ST, REDFERN

Drawing Number:
A-061

Date Printed:
7/06/2013

Issue:
F

Drawing Title:
GROUND FLOOR SOLAR ACCESS

Drawing Status:
AUTHORITY APPROVAL

Client:
KAYMET PTY LTD

Project Number:
PN 0264

THIS DRAWING SHOULD BE READ IN CONJUNCTION WITH ALL RELEVANT CONTRACTS, SPECIFICATION, REPORTS AND DRAWINGS. COPYRIGHT OF THIS DRAWING IS RESTED IN ABW PTY LTD.

1	MASTER PLAN APPROVAL ENVELOPS INDICATED ON PLAN	20/11/12	GA
2	ISSUED TO THE DEPARTMENT OF PLANNING	26/09/12	GA
3	ISSUED TO THE CONSULTANTS	07/08/12	GA
4	ISSUED TO THE DEPARTMENT OF PLANNING	18/02/10	TL
5	ISSUED TO THE DEPARTMENT OF PLANNING	18/09/09	TL
6	ISSUED TO THE DEPARTMENT OF PLANNING	24/03/09	TL
7	ISSUED TO CLIENT FOR LODG OFF	04/12/08	TL

ISSUE REV REVISION DESCRIPTION

AMENDMENTS