

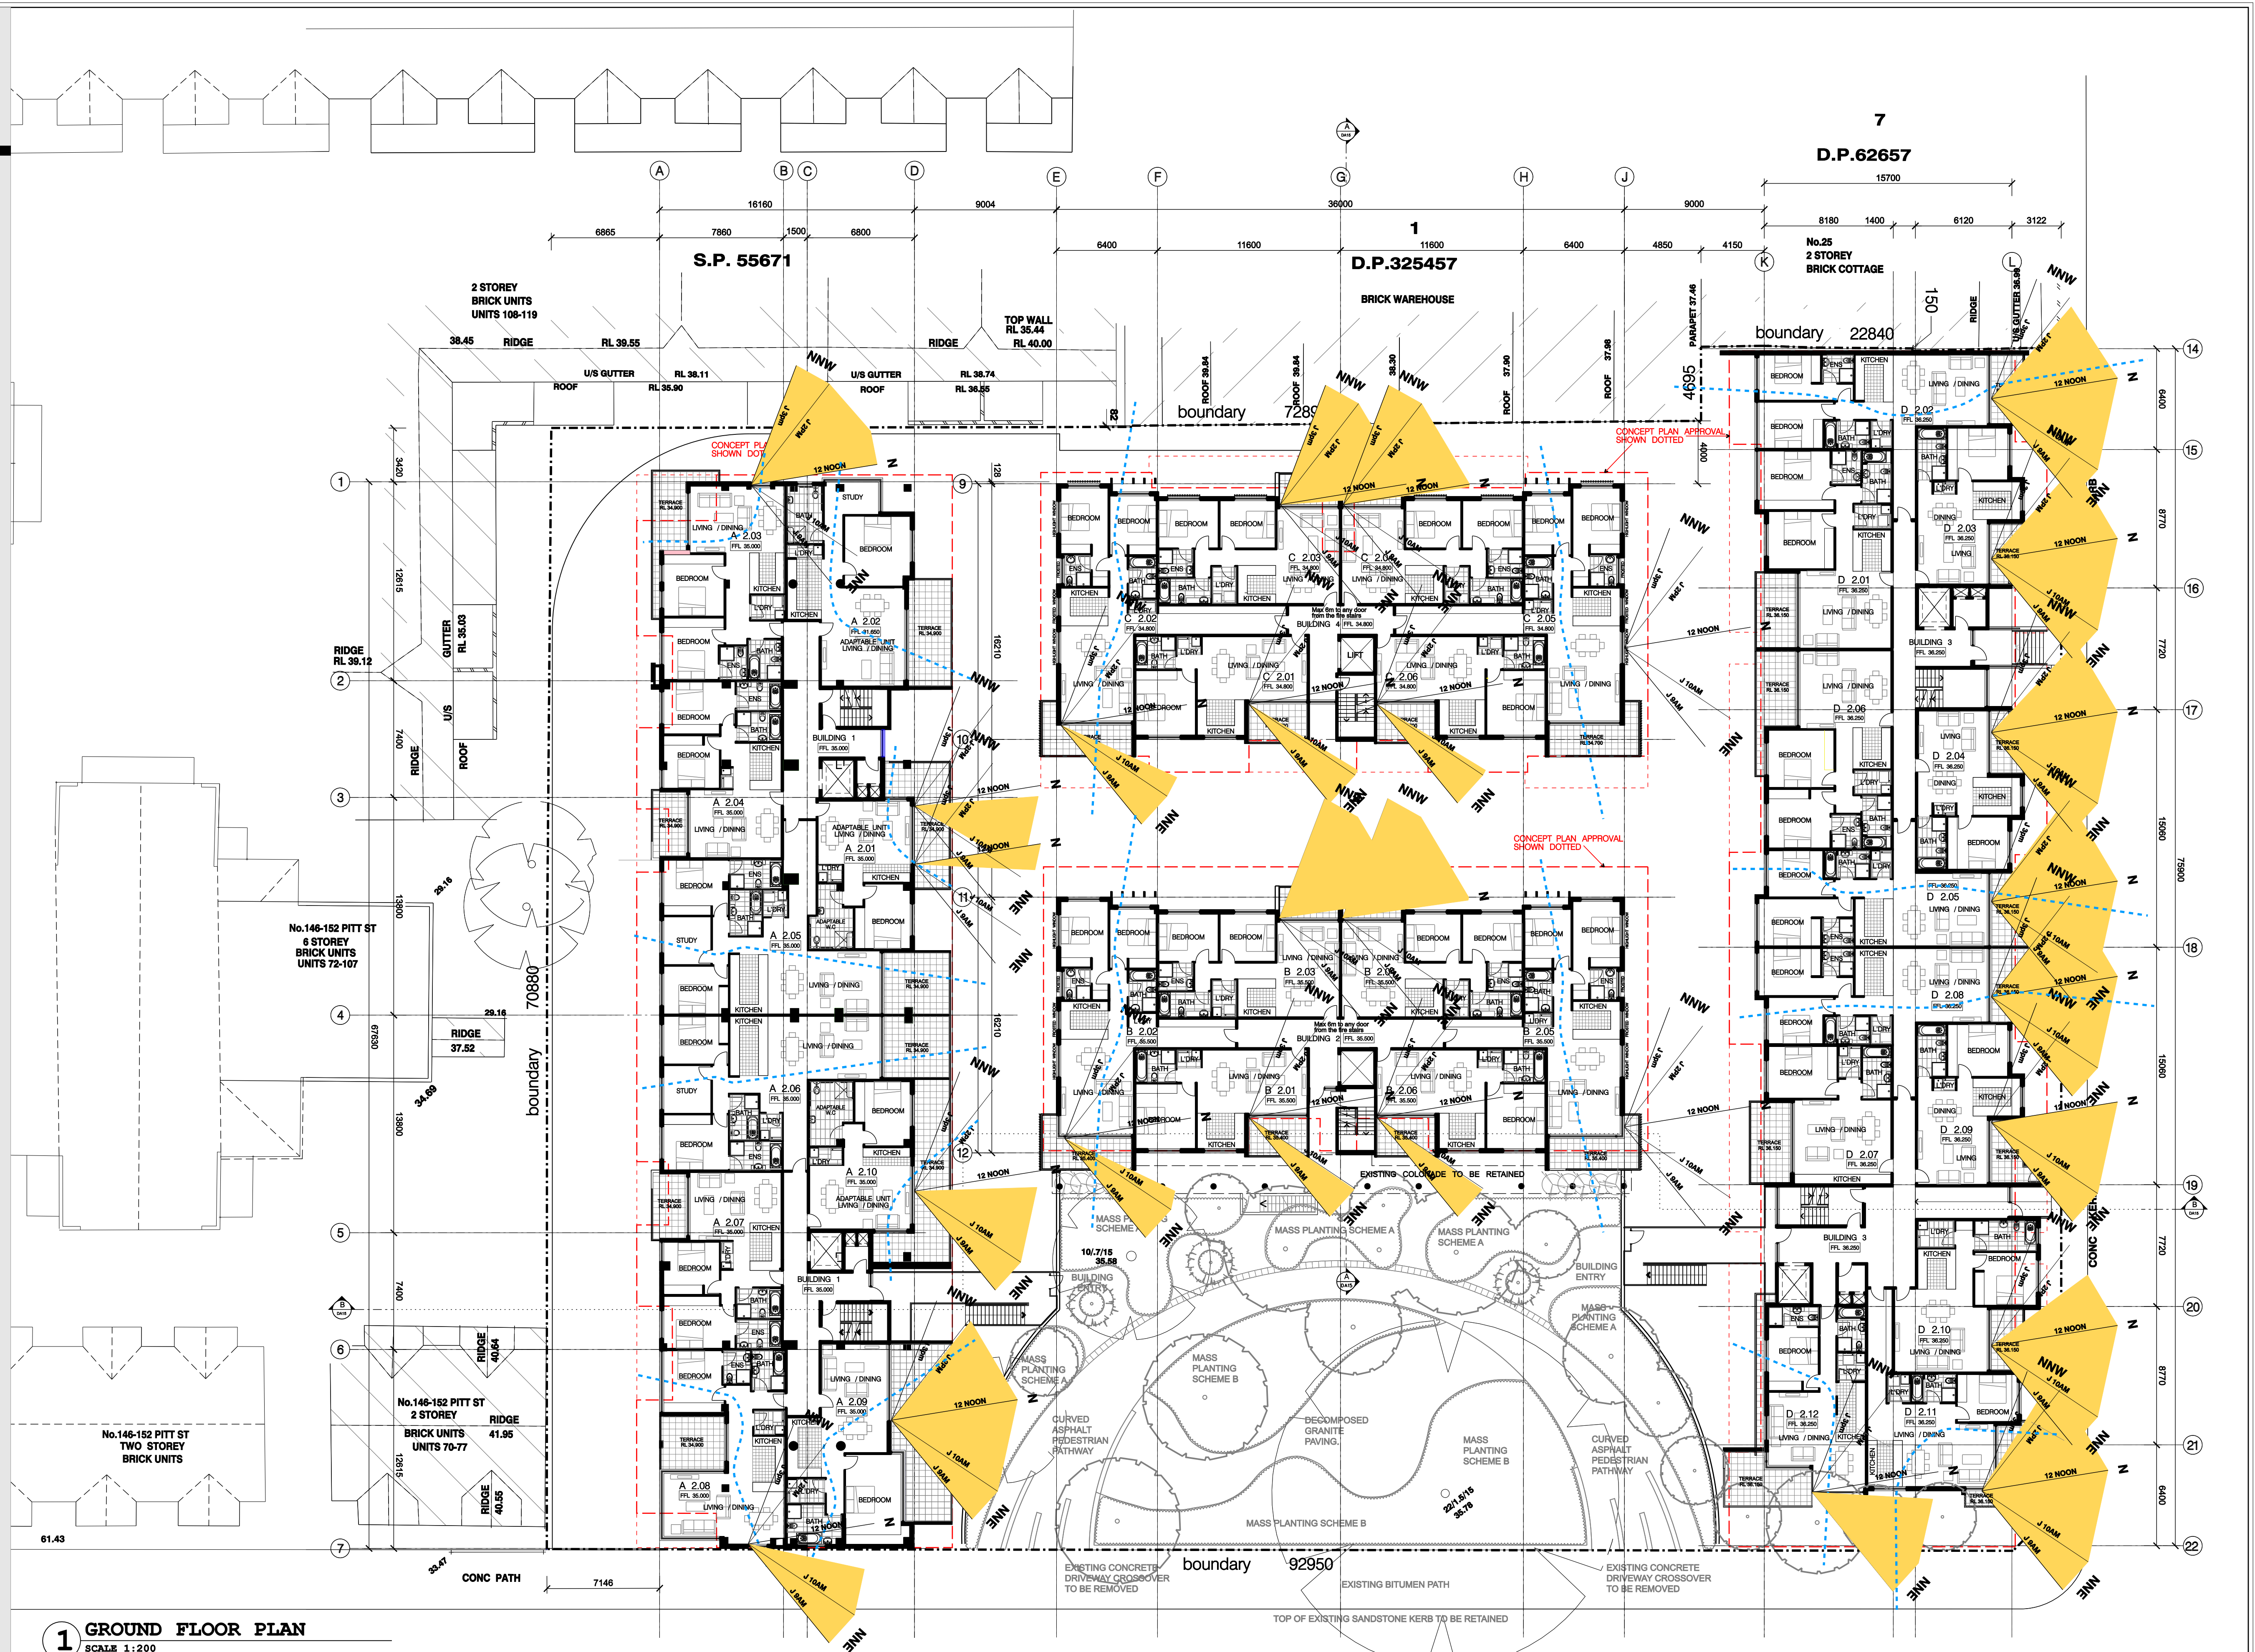


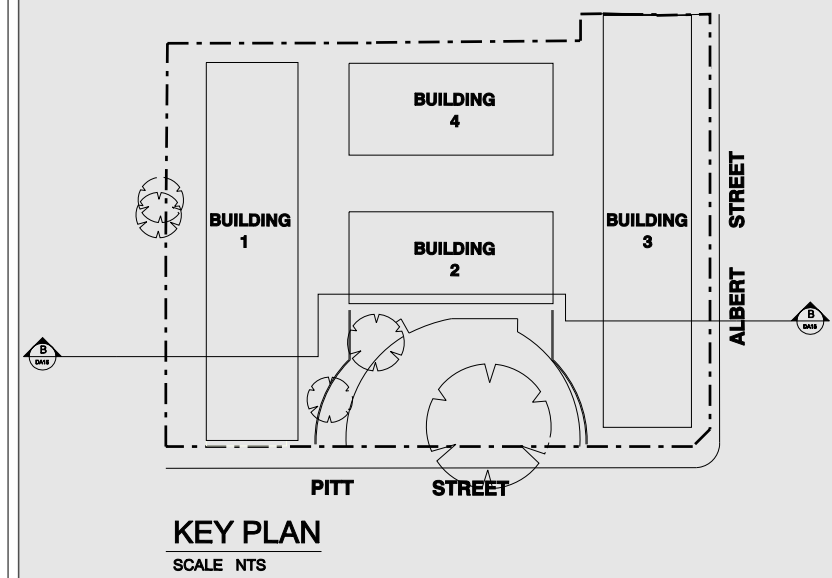

1 GROUND FLOOR PLAN
SCALE 1:200

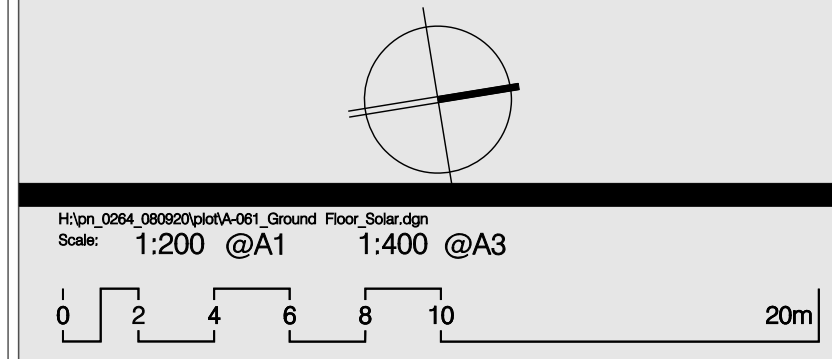

ARCHITECTURE & BUILDING WORKS

18 / 4 Hogben Street,
Kogarah NSW 2217
P.O. Box 501, Dulwich Hill, 2203
Australia
Tel: (02) 8553 4744
Fax: (02) 8553 4766
Email: info@abworks.com.au

Architects
Construction Managers
Interior Designers
Town Planners

PROJECT
PITT ST REDFERN

ADDRESS
134-144 PITT ST, REDFERN

F	1	MASTER PLAN APPROVAL ENVELOPS INDICATED ON PLAN	20/11/12	GA
F	2	ISSUED TO THE DEPARTMENT OF PLANNING	28/09/12	GA
F	3	ISSUED TO THE CONSULTANTS	07/08/12	GA
F	4	ISSUED TO THE DEPARTMENT OF PLANNING	18/12/11	TL
F	5	ISSUED TO THE DEPARTMENT OF PLANNING	18/09/09	TL
F	6	ISSUED TO THE DEPARTMENT OF PLANNING	24/03/09	TL
F	7	ISSUED TO CLIENT FOR SIGN OFF	04/12/08	TL
F	8	ISSUE REV. REVISION DESCRIPTION		

APPROX DATE

Drawing Number: A-061
Date Printed: 4/02/2013
Issue: F

Drawing Title:
GROUND FLOOR SOLAR ACCESS

Drawing Status:
AUTHORITY APPROVAL

THIS DRAWING IS AN UNCONTROLLED COPY UNLESS STAMPED OTHERWISE
PROJECT NUMBER
PN 0264

THIS DRAWING SHOULD BE READ IN CONJUNCTION WITH ALL RELEVANT CONTRACTS, SPECIFICATION, REPORTS AND DRAWINGS. COPYRIGHT OF THIS DRAWING IS HELD IN ABW PTY LTD.