



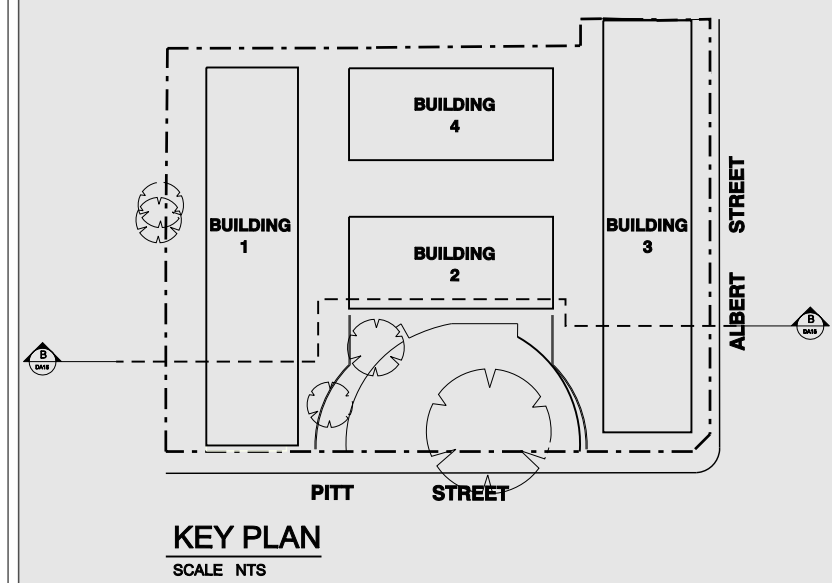

1 FIRST FLOOR PLAN
SCALE 1:200

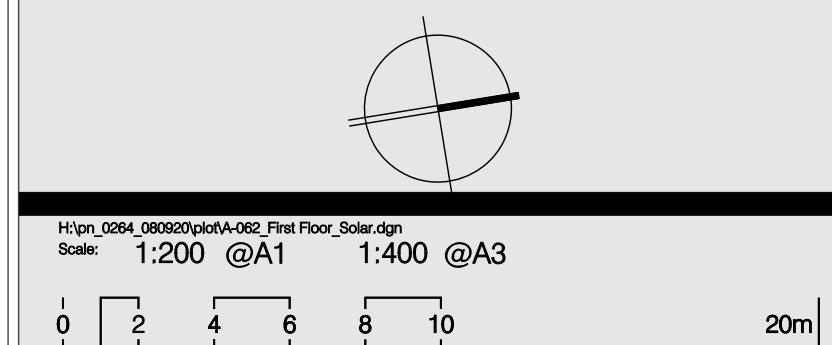

ARCHITECTURE & BUILDING WORKS
 L8 / 4 Hogben Street,
 Kogarah NSW 2217
 P.O. Box 501, Dulwich Hill, 2203
 Australia
 Tel: (02) 8553 4744
 Fax: (02) 8553 4766
 Email: info@abw.com.au

Architects
 Construction Managers
 Interior Designers
 Town Planners

PROJECT	PITT ST REDFERN
ADDRESS	134-144 PITT ST, REDFERN

CA	20/11/12
GA	28/09/12
GA	07/08/12
TL	18/12/10
TL	18/09/09
TL	24/03/09
TL	04/12/08
APPRO	DATE

Drawing Number:	A-062	Date Printed:	4/02/2013	Issue:	F
Drawing Title:	FIRST FLOOR PLAN SOLAR ACCESS				
Drawing Status:	AUTHORITY APPROVAL				
Drawn By:	CA	20/11/12	Checked By:	GA	28/09/12
Drawn By:	GA	07/08/12	Checked By:	TL	18/12/10
Drawn By:	TL	18/09/09	Checked By:	TL	24/03/09
Drawn By:	TL	04/12/08	Checked By:	TL	04/12/08
Project Number:	PN 0264				
Client:	KAYMET PTY LTD				

1 MASTER PLAN APPROVAL ENVELOPS INDICATED ON PLAN
 2 ISSUED TO THE DEPARTMENT OF PLANNING
 3 ISSUED TO THE CONSULTANTS
 4 ISSUED TO THE DEPARTMENT OF PLANNING
 5 ISSUED TO THE DEPARTMENT OF PLANNING
THIS DRAWING SHOULD BE READ IN CONJUNCTION WITH ALL RELEVANT CONTRACTS, SPECIFICATION, REPORTS AND DRAWINGS. COPYRIGHT OF THIS DRAWING IS HELD BY KAYMET PTY LTD.