


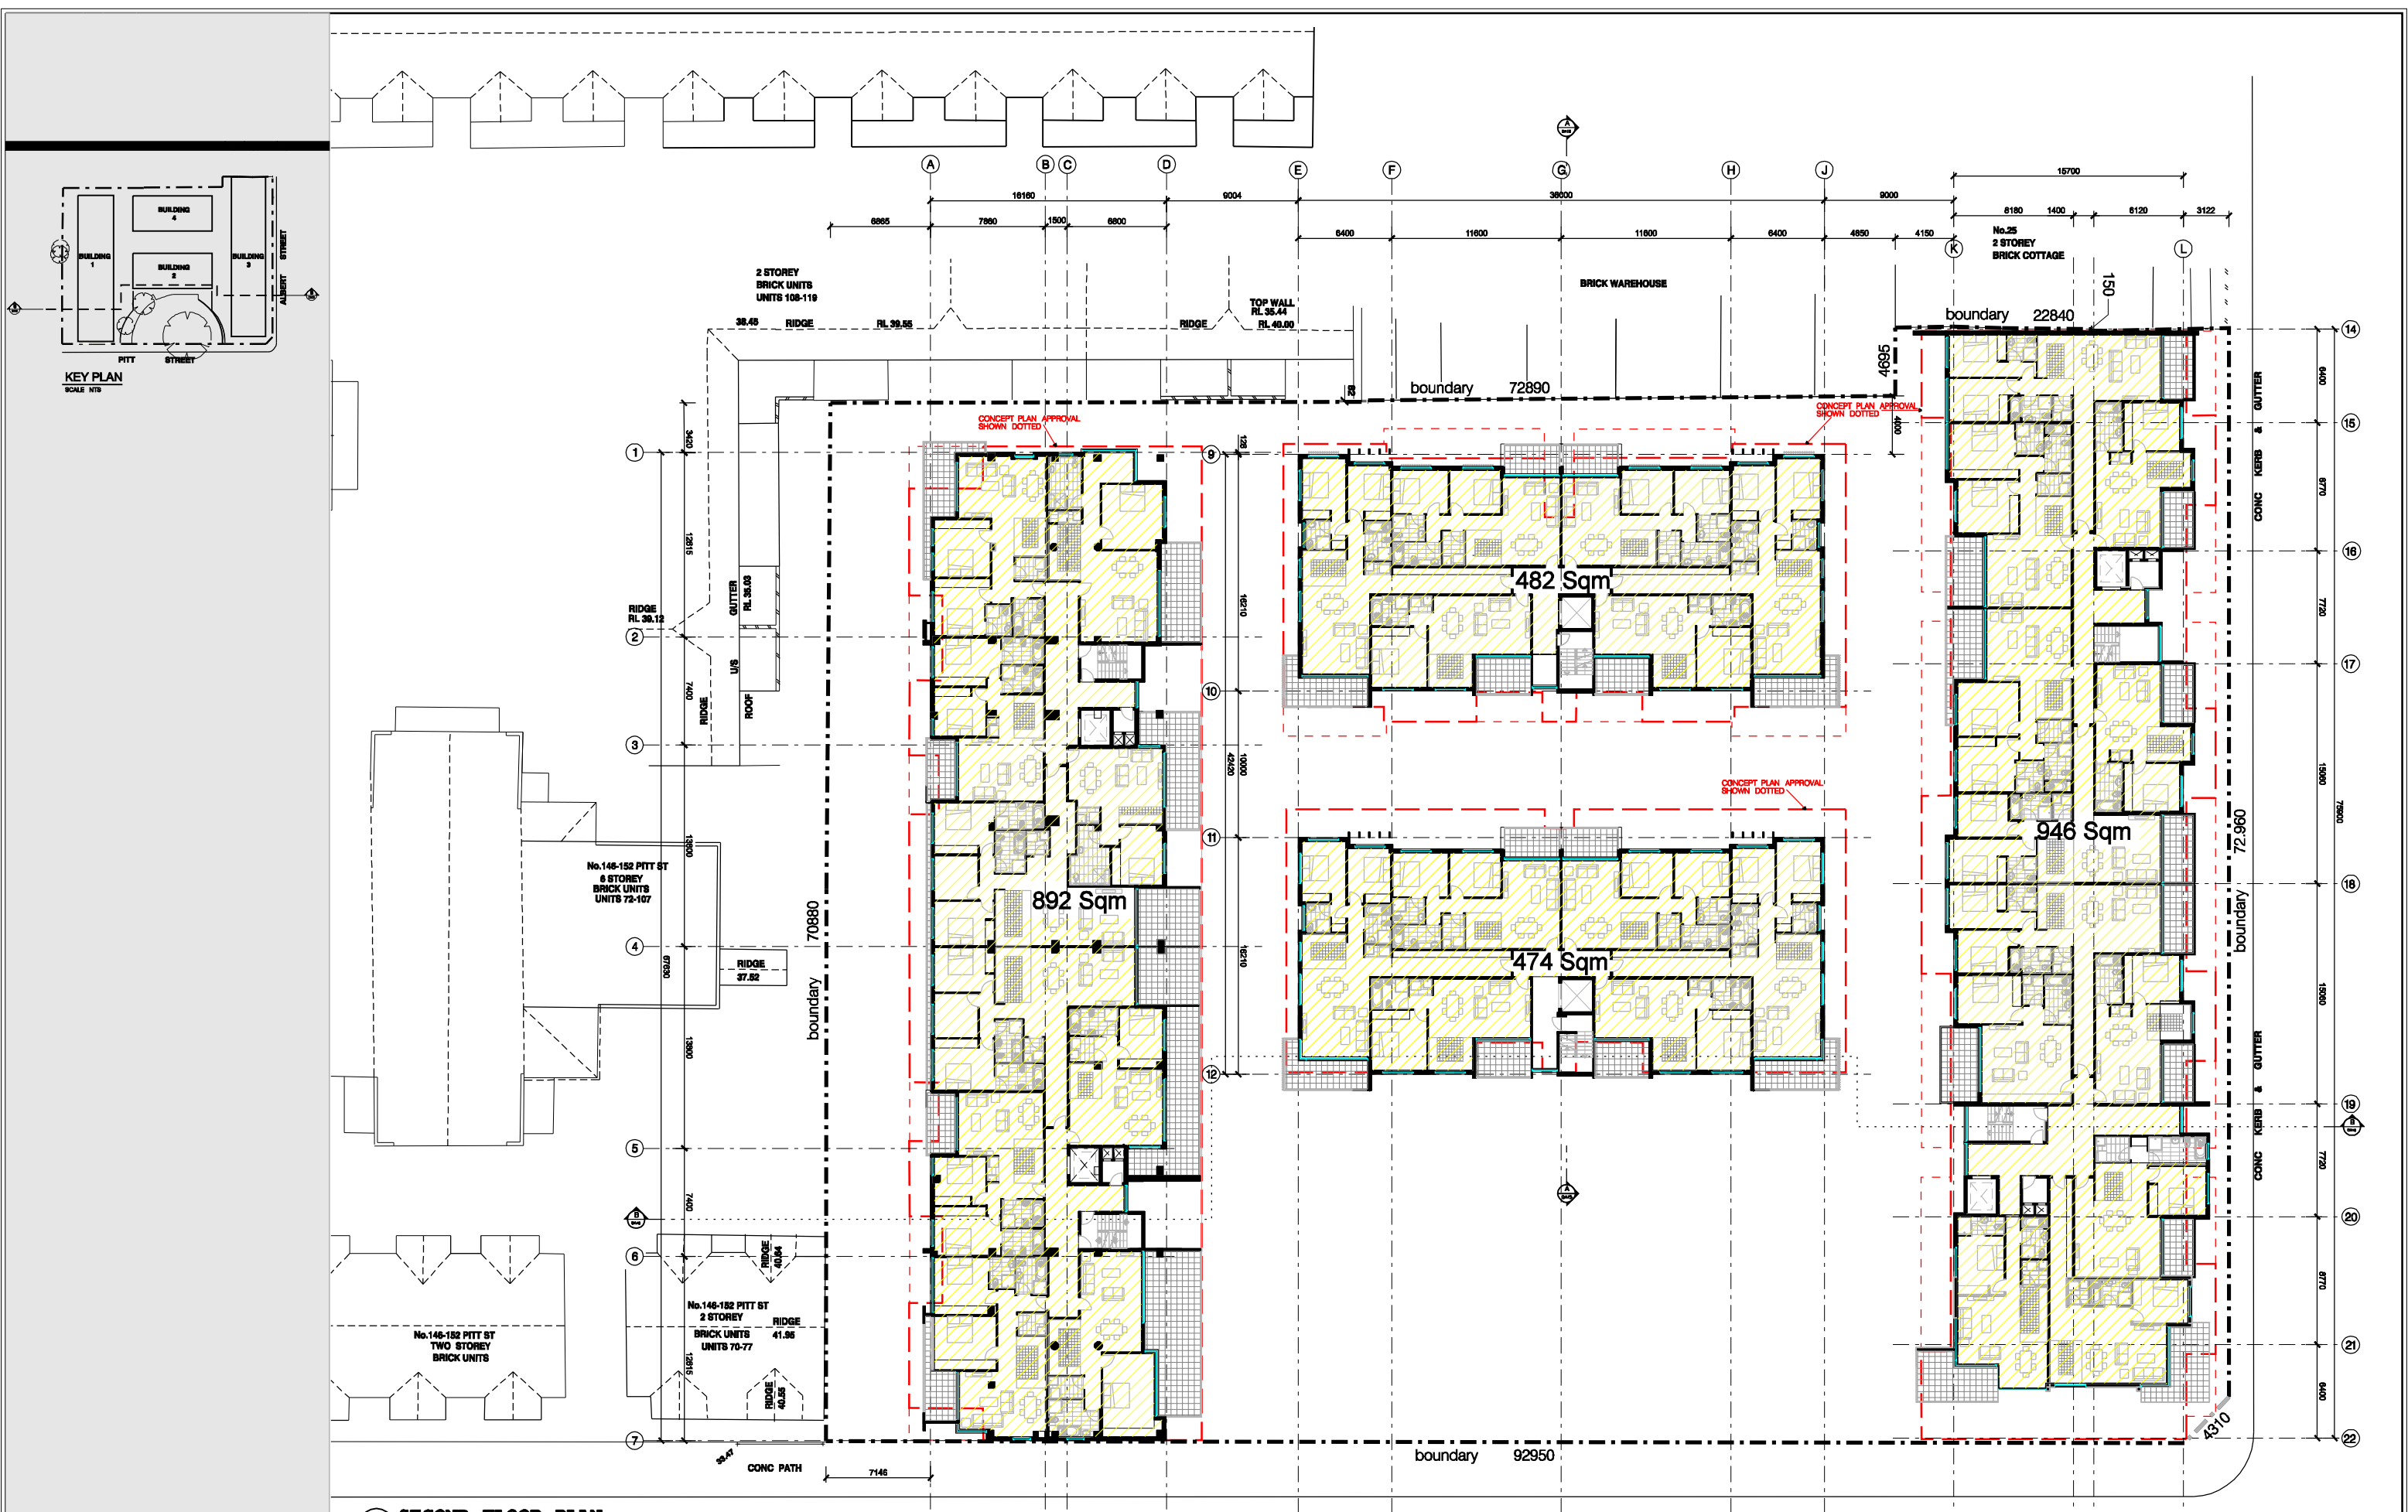

1 SECOND FLOOR PLAN
SCALE 1:200

134-144 PITT ST, REDFERN

ARCHITECTURE & BUILDING WORKS
L5/4 Hopson Street,
Kogarah NSW 2217
P.O. Box 891, Devalish Hill, 2203
Australia
Tel: (02) 8888 4744
Fax: (02) 8888 4788
Email: info@abwworks.com.au

PROJECT
PITT ST REDFERN

ADDRESS
134-144 PITT ST, REDFERN

Drawing Number: **A-073**
Drawing Title: **SECOND FLOOR PLAN - AREA**
Drawing Date: **7/06/2013**
Drawing By: **Authority Approval**
Project Number: **PN 0264**
Client: **KAYMET PTY LTD**

ISSUED FOR APPROVAL
REVISION DESCRIPTION
AMENDMENTS

CA 06/06/13
APPROVAL DATE

THIS DRAWING IS AN UNCONTROLLED COPY UNLESS STAMPED OTHERWISE
THIS DRAWING SHOULD BE READ IN CONJUNCTION WITH ALL RELEVANT CONTRACTS, SPECIFICATIONS, REPORTS AND DRAWINGS. COPYRIGHT OF THIS DRAWING IS VESTED IN ABW PTY LTD.