
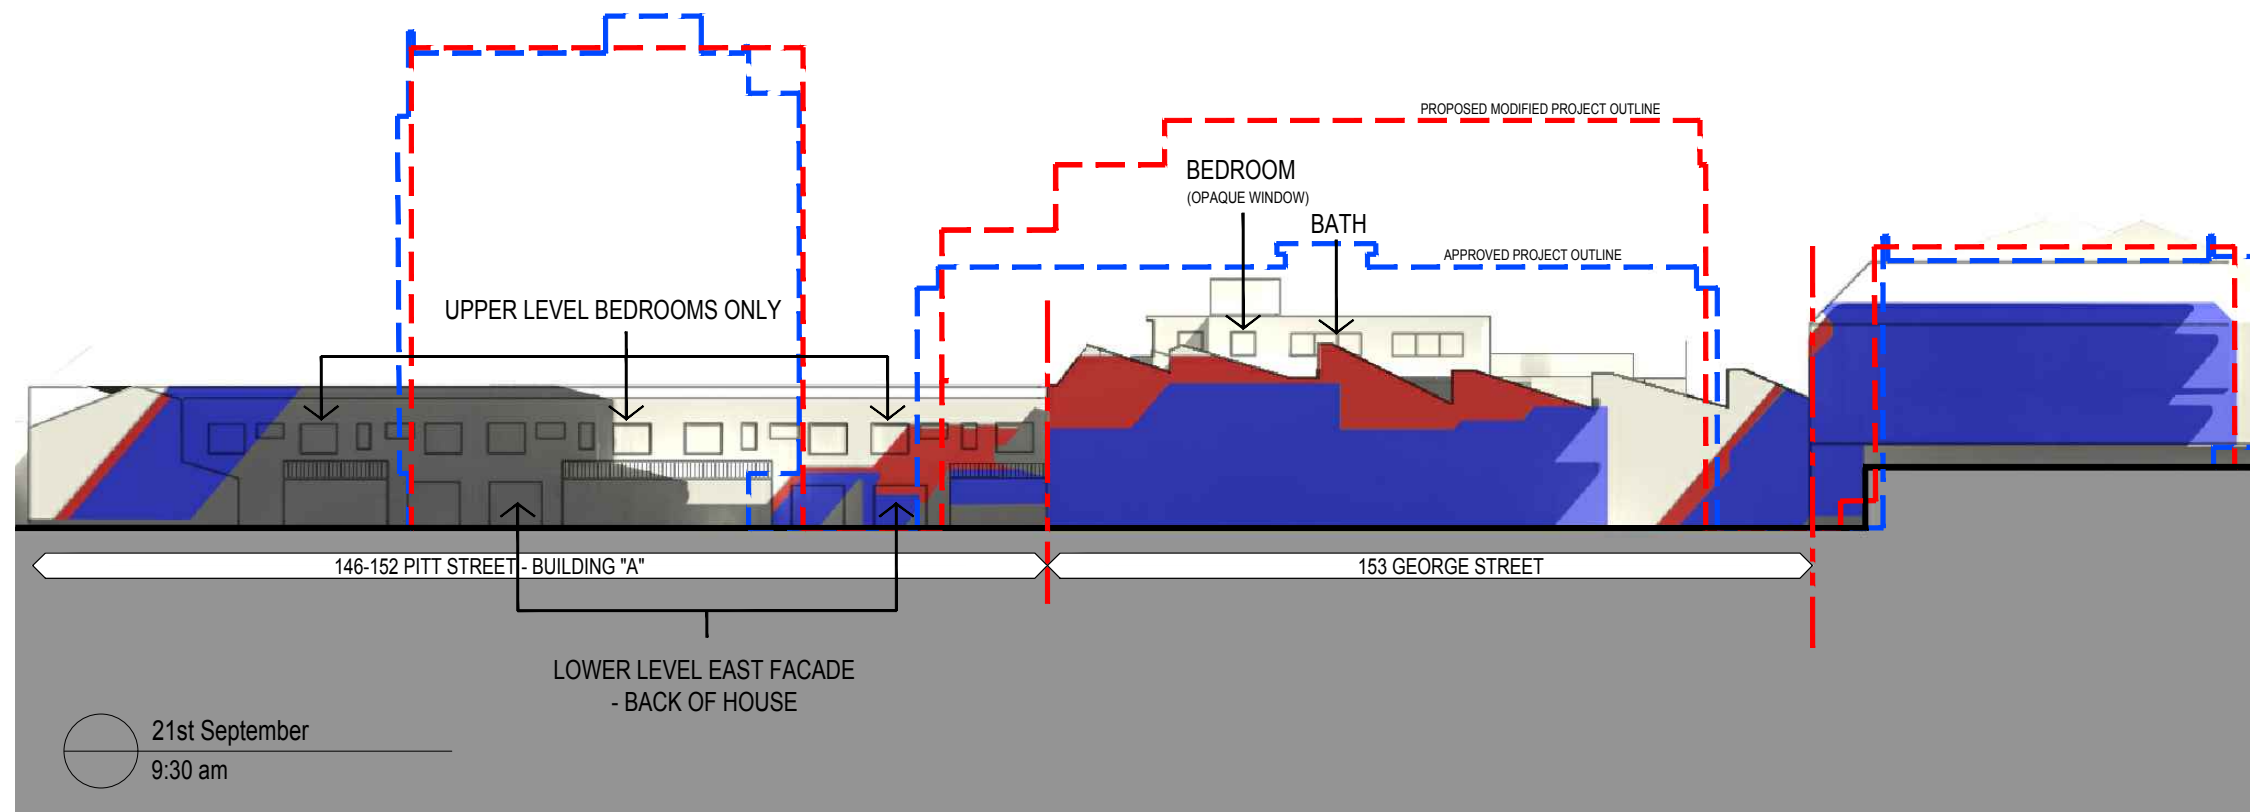
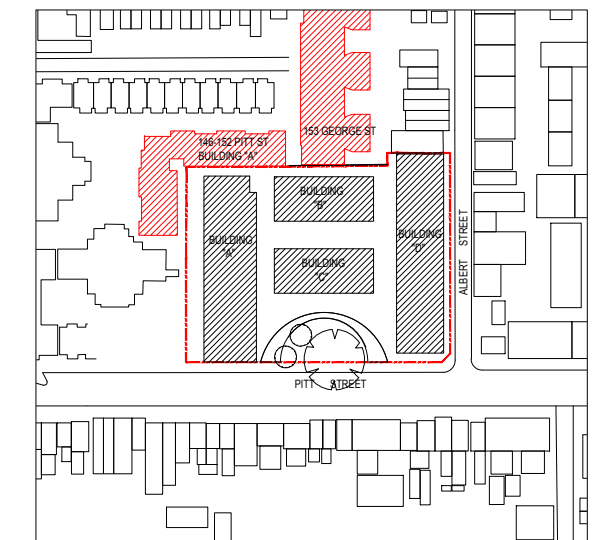
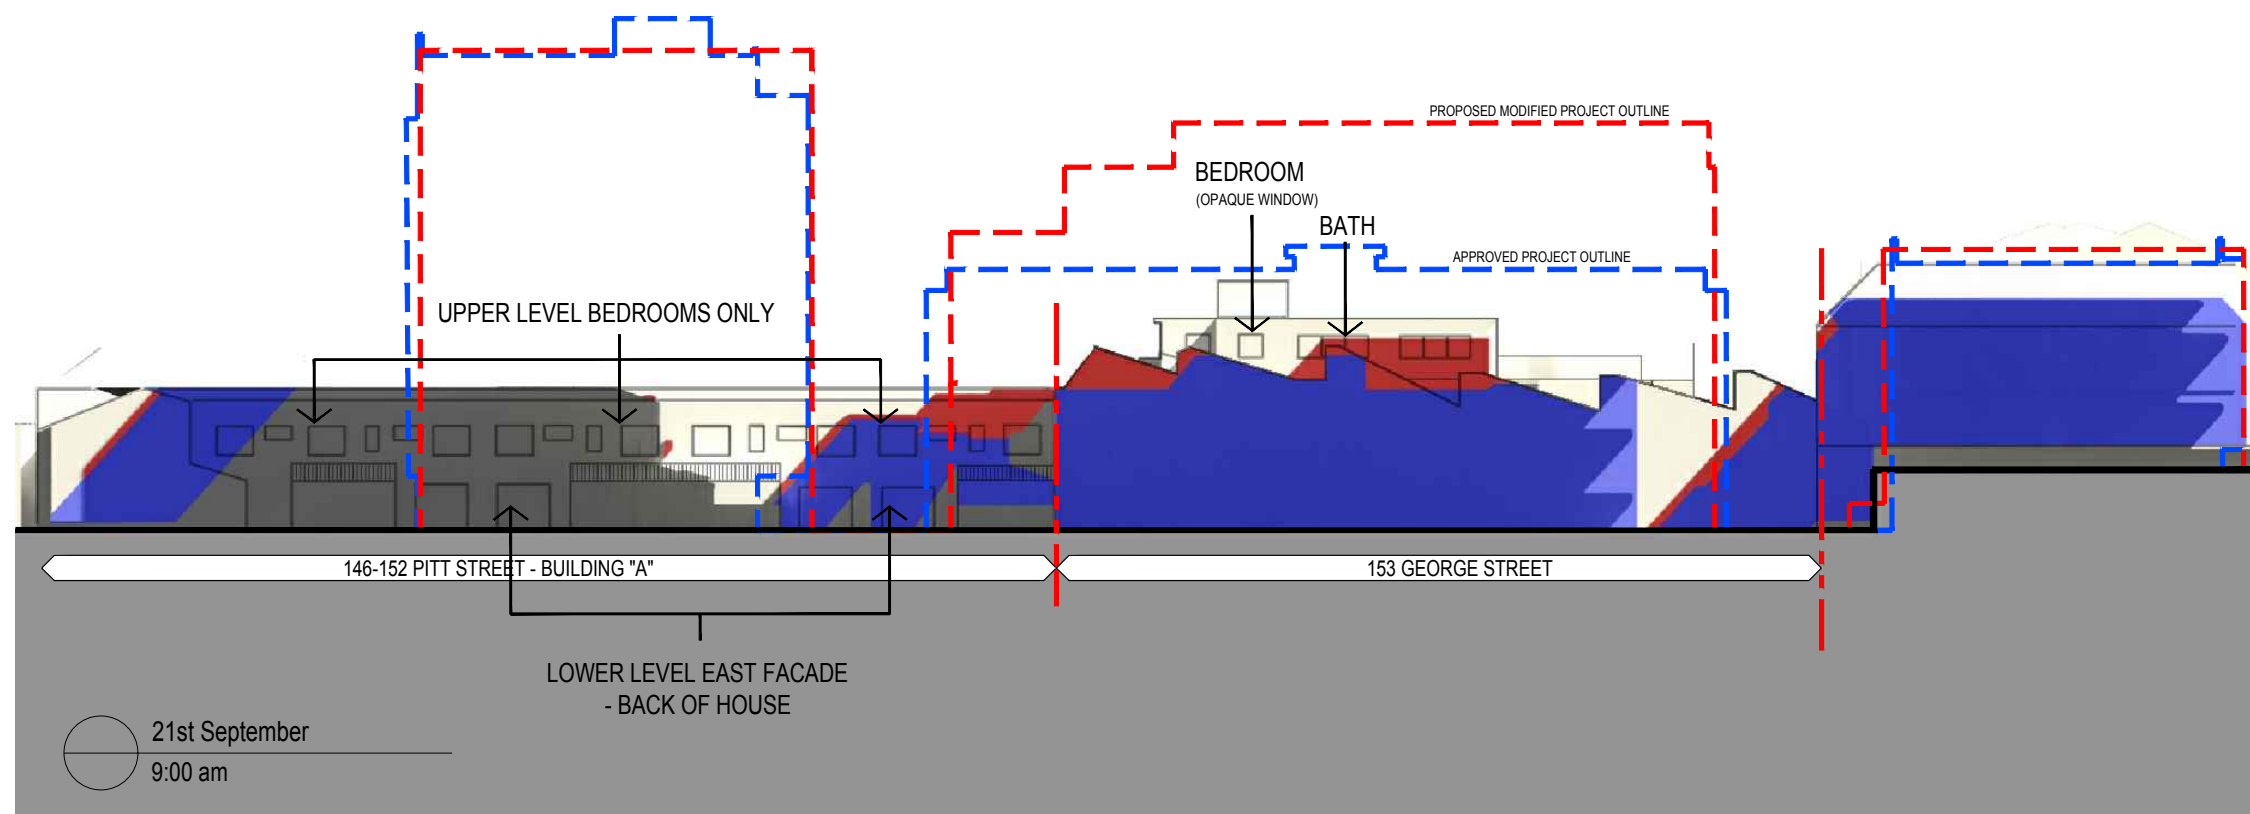


 

146 - 152 PITT STREET / 153 GEORGE STREET - EAST ELEVATION SHADOW (SEPTEMBER)

Rev.	Description	By	Date	Disclaimer THESE DRAWINGS ARE PRELIMINARY DRAWINGS AND ARE SUBJECT TO CHANGE WITHOUT NOTICE DURING THE COURSE OF THE PERMITTED DEVELOPMENT AND IN CONSULTATION WITH THE APPROVED DEVELOPER AND IN ACCORDANCE WITH THE GENERAL PRINCIPLES OF CONSTRUCTION. WHERE ANY DISCREPANCY EXISTS BETWEEN FIGURED AND SCALED DIMENSIONS, THE FIGURED DIMENSIONS SHALL PREVAIL. BUILDER TO CHECK ALL SKI DIMENSIONS PRIOR TO FORTIFICATION OF STITCHES.	Notes DRAWINGS MADE TO A LARGER SCALE AND THOSE SHOWING PARTICULAR COLOURS OR WORKS SHALL HAVE PRECEDENCE OVER DRAWINGS MADE TO A SMALLER SCALE AND FOR MORE GENERAL PURPOSES. WHERE ANY DISCREPANCY EXISTS BETWEEN FIGURED AND SCALED DIMENSIONS, THE FIGURED DIMENSIONS SHALL PREVAIL. BUILDER TO CHECK ALL SKI DIMENSIONS PRIOR TO FORTIFICATION OF STITCHES.	Legend	Consultants dmps	Client KAYMET CORPORATION PTY LTD	Architects bouen ptnrs Level 7, 100m Street, Redfern NSW 1513 Tel: 02 9688 8888 Fax: 02 9688 8889 Email: info@bouenptnrs.com.au	Project RACHEL FORSTER Project address 134 - 144 PITT STREET, REDFERN	Key plan 	Scale: 1:500 (A3+H4) (A4) Date: JULY 2016 Drawing no. 956 Drawing no. A653 Rev. D Drawing status: ADDITIONAL INFORMATION
------	-------------	----	------	--	---	--------	----------------------------	--------------------------------------	--	--	---	---