



LEGEND

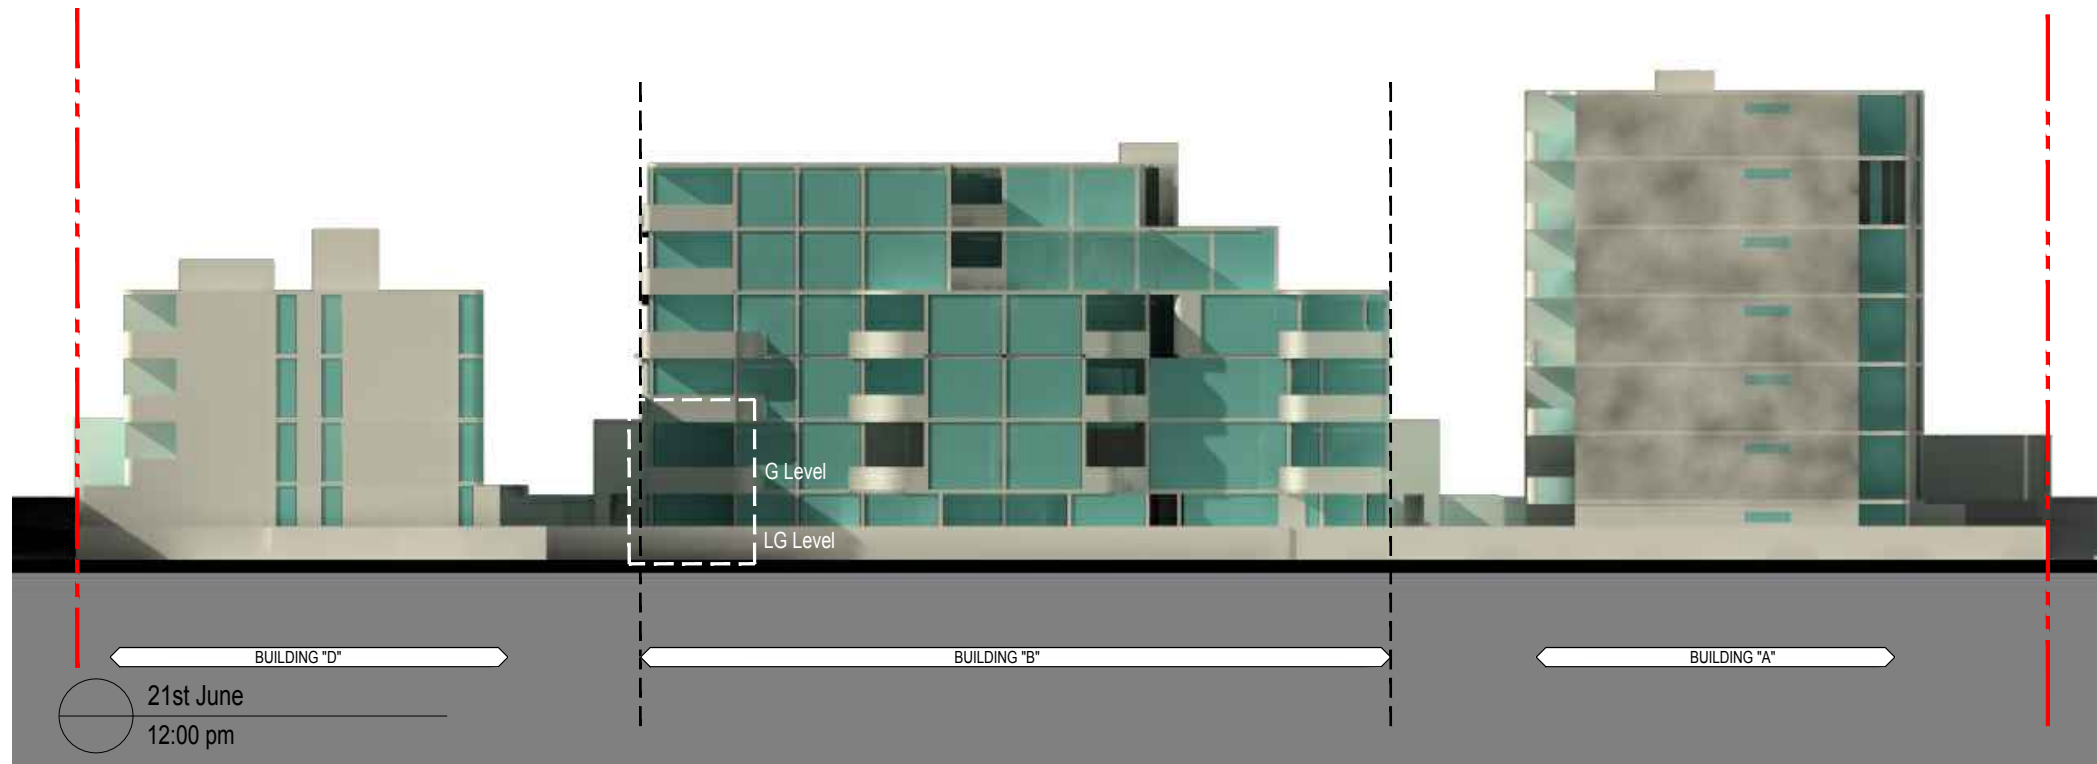

BUILD. SHADOW

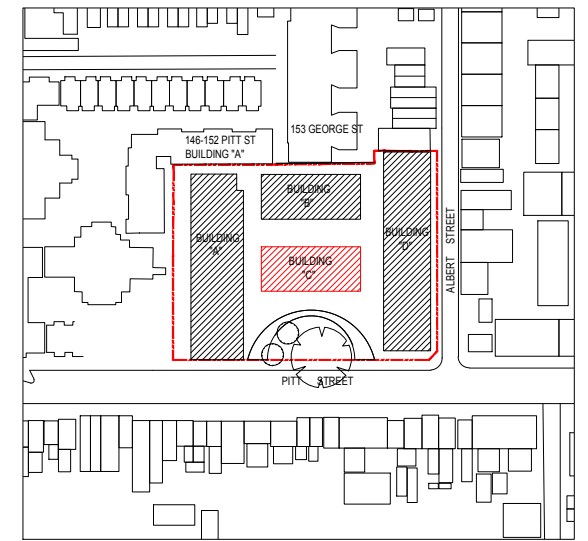

BUILDING C WEST ELEVATION SHADOW DIAGRAM PROVIDED.
 DIAGRAM INDICATE:
 UNIT G20 NOT RECEIVING SUN
 UNIT LG22 NOT RECEIVING SUN

BUILDING C - WEST ELEVATION SHADOW (JUNE)

Rev.	Description	By	Date	Disclaimer	Notes	Legend	Consultants	Client	Architects	Project	Key plan	Scale	Date
A	MODIFIED PROJECT SUBMISSION	DC	SEPT 2016	THESE DRAWINGS ARE PRELIMINARY DRAWINGS AND ARE SUBJECT TO CHANGE WITHOUT NOTICE DURING THE COURSE OF THE PROPOSED DEVELOPMENT AND IN CONSULTATION WITH COUNCIL. SIGNATURE OF THE DRAWING DOES NOT CONSTITUTE A REPRESENTATION OR WARRANTY BY THE DEVELOPER OR ITS SERVICE AGENTS OR CONTRACTORS THAT THE DRAWINGS ARE TRUE AND THAT THE PROPOSED DEVELOPMENT WILL TAKE PLACE IN ACCORDANCE WITH THESE DRAWINGS.	THESE DRAWINGS ARE MADE TO A LARGER SCALE AND THOSE SHOWING PARTICULAR DETAIL OR WORK SHALL TAKE PRECEDENCE OVER DRAWINGS MADE TO A SMALLER SCALE AND FOR MORE GENERAL PURPOSES. WHERE ANY DISCREPANCY EXISTS BETWEEN FIGURED AND SCALED DIMENSIONS, THE FIGURED DIMENSIONS SHALL PREVAIL. BUILDING TO CHECK ALL SITE DIMENSIONS PRIOR TO FABRICATION OF FIXINGS.		dmps	KAYMET CORPORATION PTY LTD	tony owen ptnrs	RACHEL FORSTER		Scale 1:200	JULY 2017
B	FOR COORDINATION	TL	MAY 2017							Project address		Project no. 956	Drawing no. A595
C	ADDITIONAL INFORMATION	TL	JUL 2017							134 - 144 PITT STREET, REDFERN		Drawn RA, TL	Rev D
D	ADDITIONAL INFORMATION	TL	OCT 2017	BEFORE CARRYING OUT ANY WORK ENSURE THAT THE DRAWINGS USED CARRY THE LATEST AMENDMENT No.	THESE DOCUMENTS AND ANY WORKS CREATED AS A RESULT OF THESE DOCUMENTS SHALL BE CREATED IN THE CIRCUMSTANCES SET OUT IN THE CONDITIONS OF ENGAGEMENT.							Drawing status	ADDITIONAL INFORMATION