



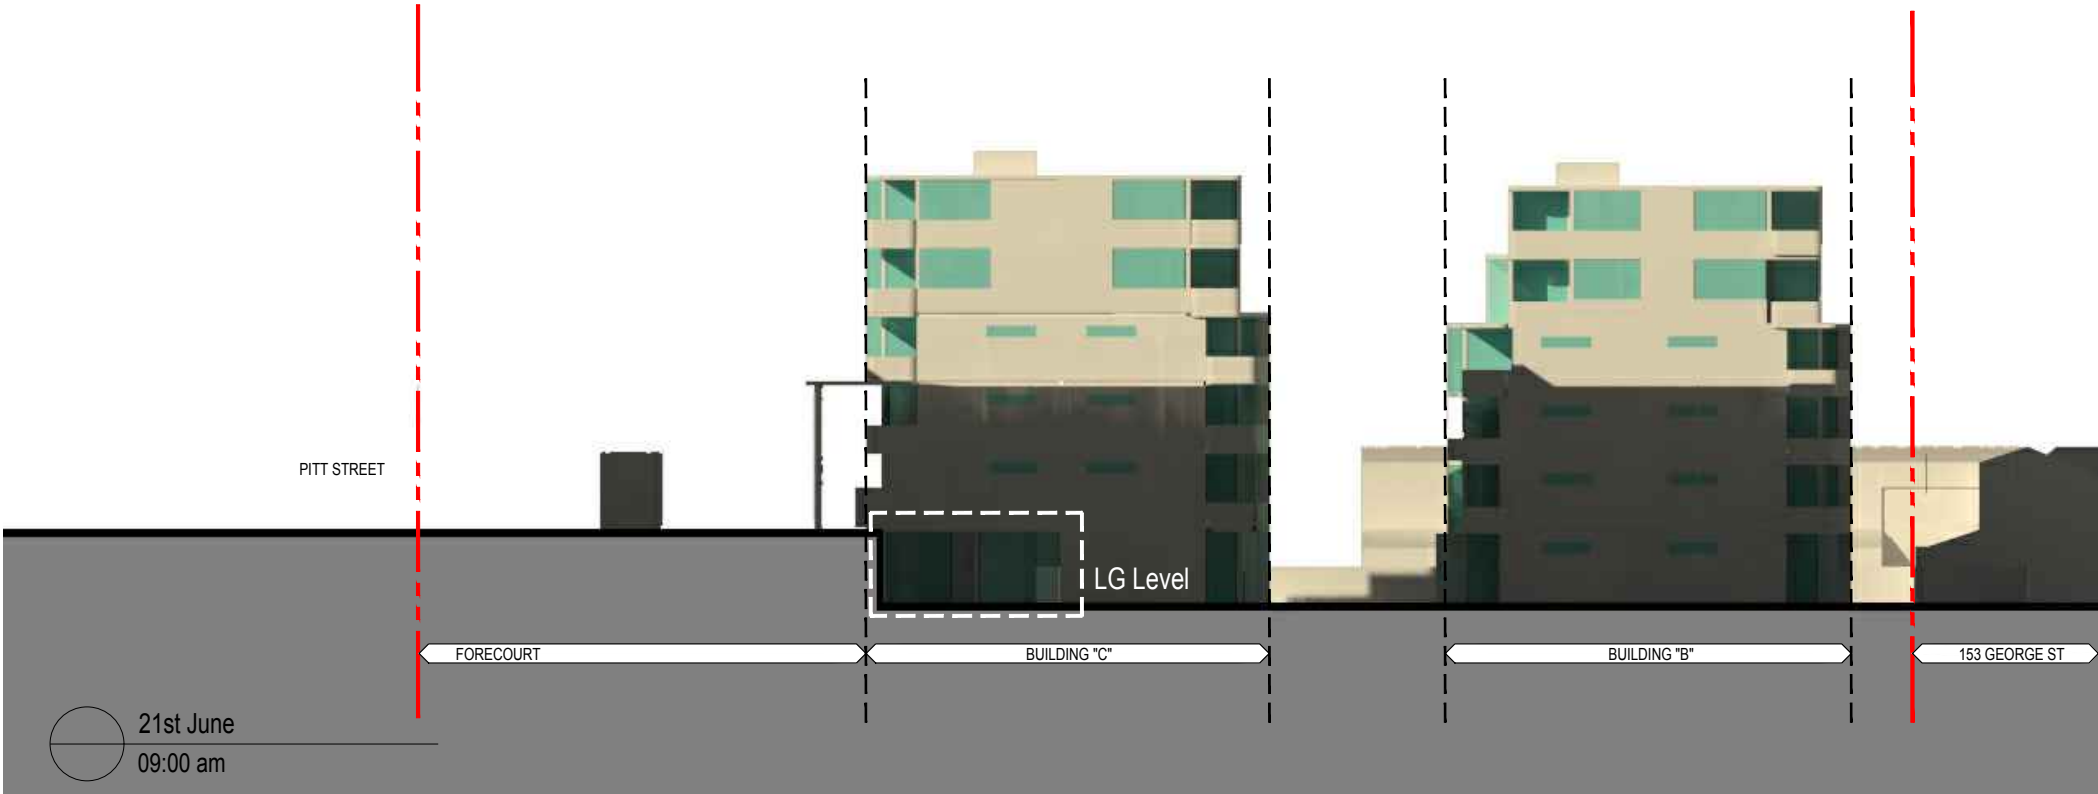

LEGEND



BUILD. SHADOW

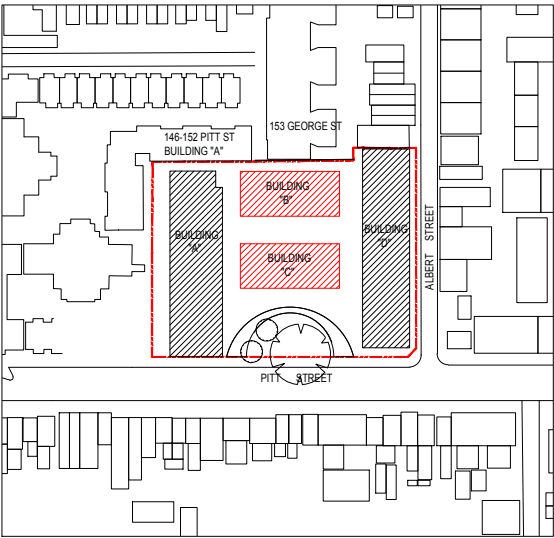

BUILDING B & C NORTH ELEVATION SHADOW DIAGRAM PROVIDED.
DIAGRAM INDICATE:
UNIT LG22 NOT RECEIVING SUN

BUILDING C - WEST ELEVATION SHADOW (JUNE)

Rev.	Description	By	Date	Disclaimer	Notes	Legend	Consultants	Client	Architects	Project	Key plan
A	MODIFIED PROJECT SUBMISSION	DC	SEPT 2016	THESE DRAWINGS ARE PRELIMINARY DRAWINGS AND ARE SUBJECT TO CHANGE WITHOUT NOTICE DURING THE COURSE OF THE PROPOSED DEVELOPMENT AND IN CONSULTATION WITH THE LOCAL COUNCIL. THE DRAWINGS ARE NOT TO BE USED FOR ANY OTHER PURPOSES WITHOUT THE WRITTEN CONSENT OF THE ARCHITECTS.	DRAWINGS MADE TO A LARGER SCALE AND THOSE SHOWING PARTICULAR DETAIL OF WORKS SHALL TAKE PRECEDENCE OVER DRAWINGS MADE TO A SMALLER SCALE AND FOR MORE GENERAL PURPOSES. WHERE ANY DISCREPANCY EXISTS BETWEEN FIGURED AND SCALED DIMENSIONS, THE FIGURED DIMENSIONS SHALL PREVAIL. BUILDER TO CHECK ALL SITE DIMENSIONS PRIOR TO FABRICATION OF FITMENTS		dmpr	KAYMET CORPORATION PTY LTD		RACHEL FORSTER	
B	FOR COORDINATION	TL	MAY 2017								
C	ADDITIONAL INFORMATION	TL	JUL 2017								
D	ADDITIONAL INFORMATION	TL	OCT 2017								
				BEFORE CARRYING OUT ANY WORK ENSURE THAT THE DRAWINGS USED CARRY THE LATEST AMENDMENT NO.							
				THESE DOCUMENTS AND ANY WORKS CREATED AS A RESULT OF THESE DOCUMENTS SHALL BE SUBJECT TO THE COPYRIGHT CONDITIONS SET OUT IN THE CONDITIONS OF ENGAGEMENT.							
				©							
											
											Drawing title ELEVATION SHADOW DIAGRAM
											Project no. 956 Drawing no. A597 Rev D
											Drawing status ADDITIONAL INFORMATION
											134 - 144 PITT STREET, REDFERN