
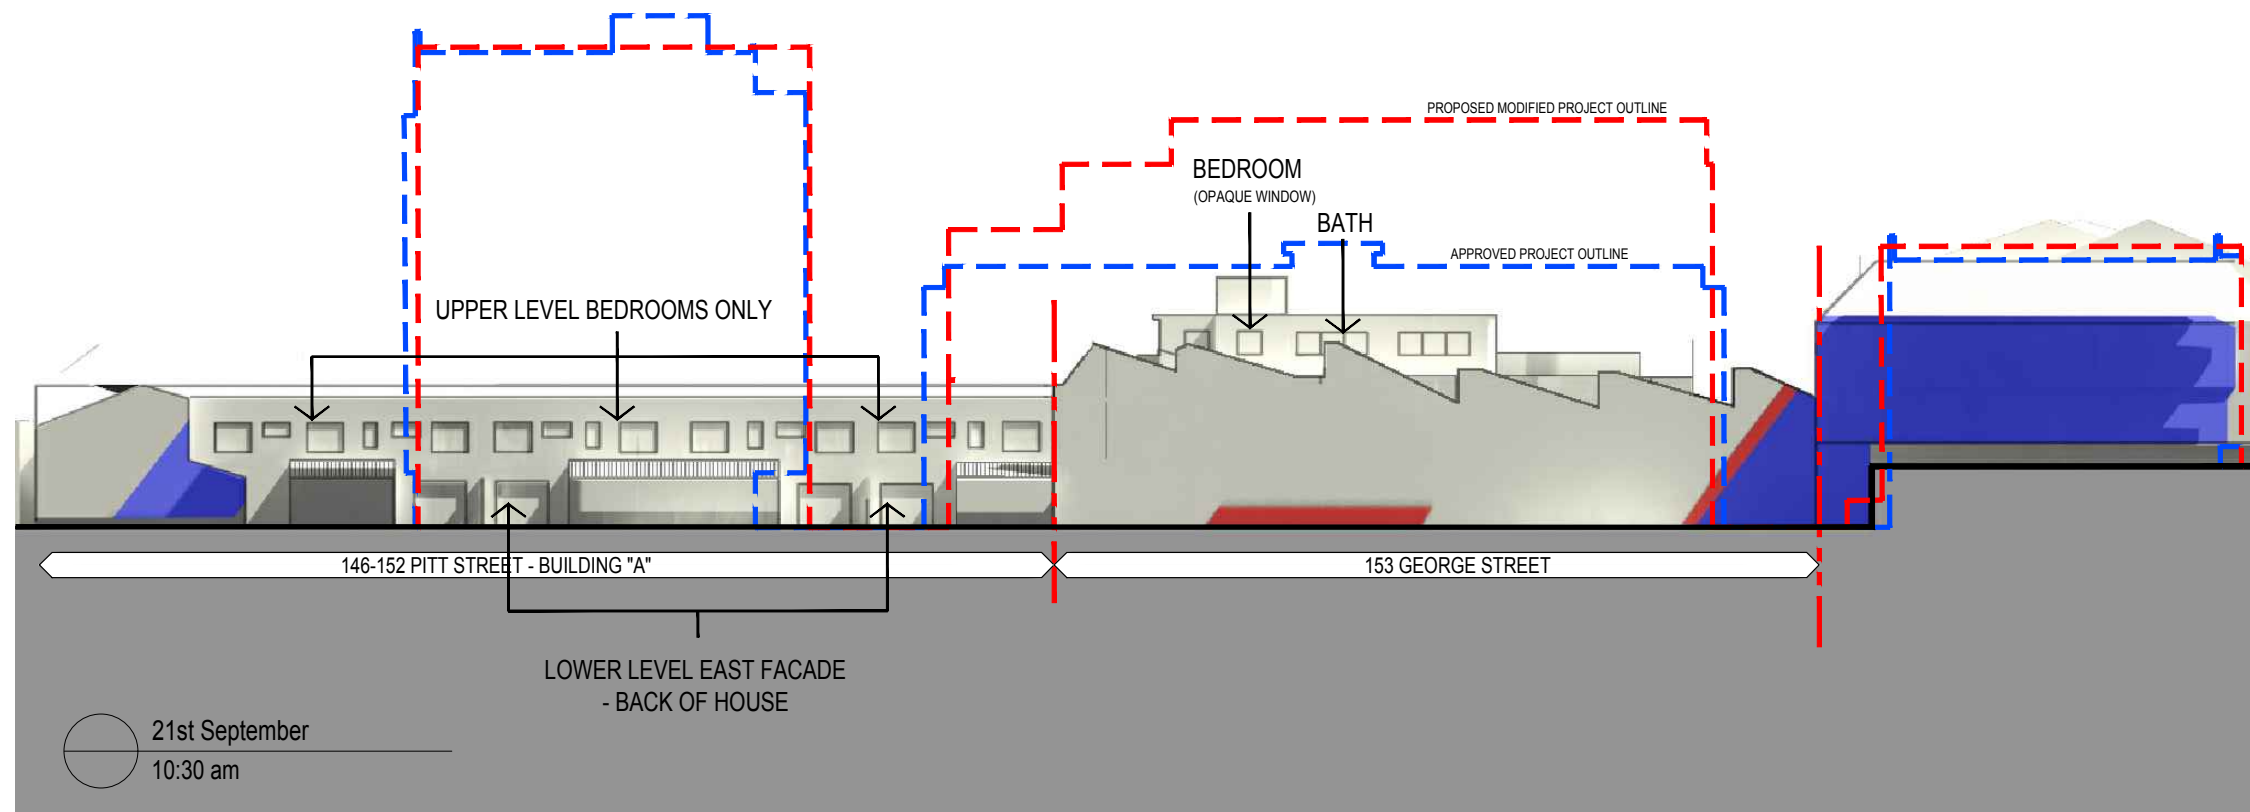
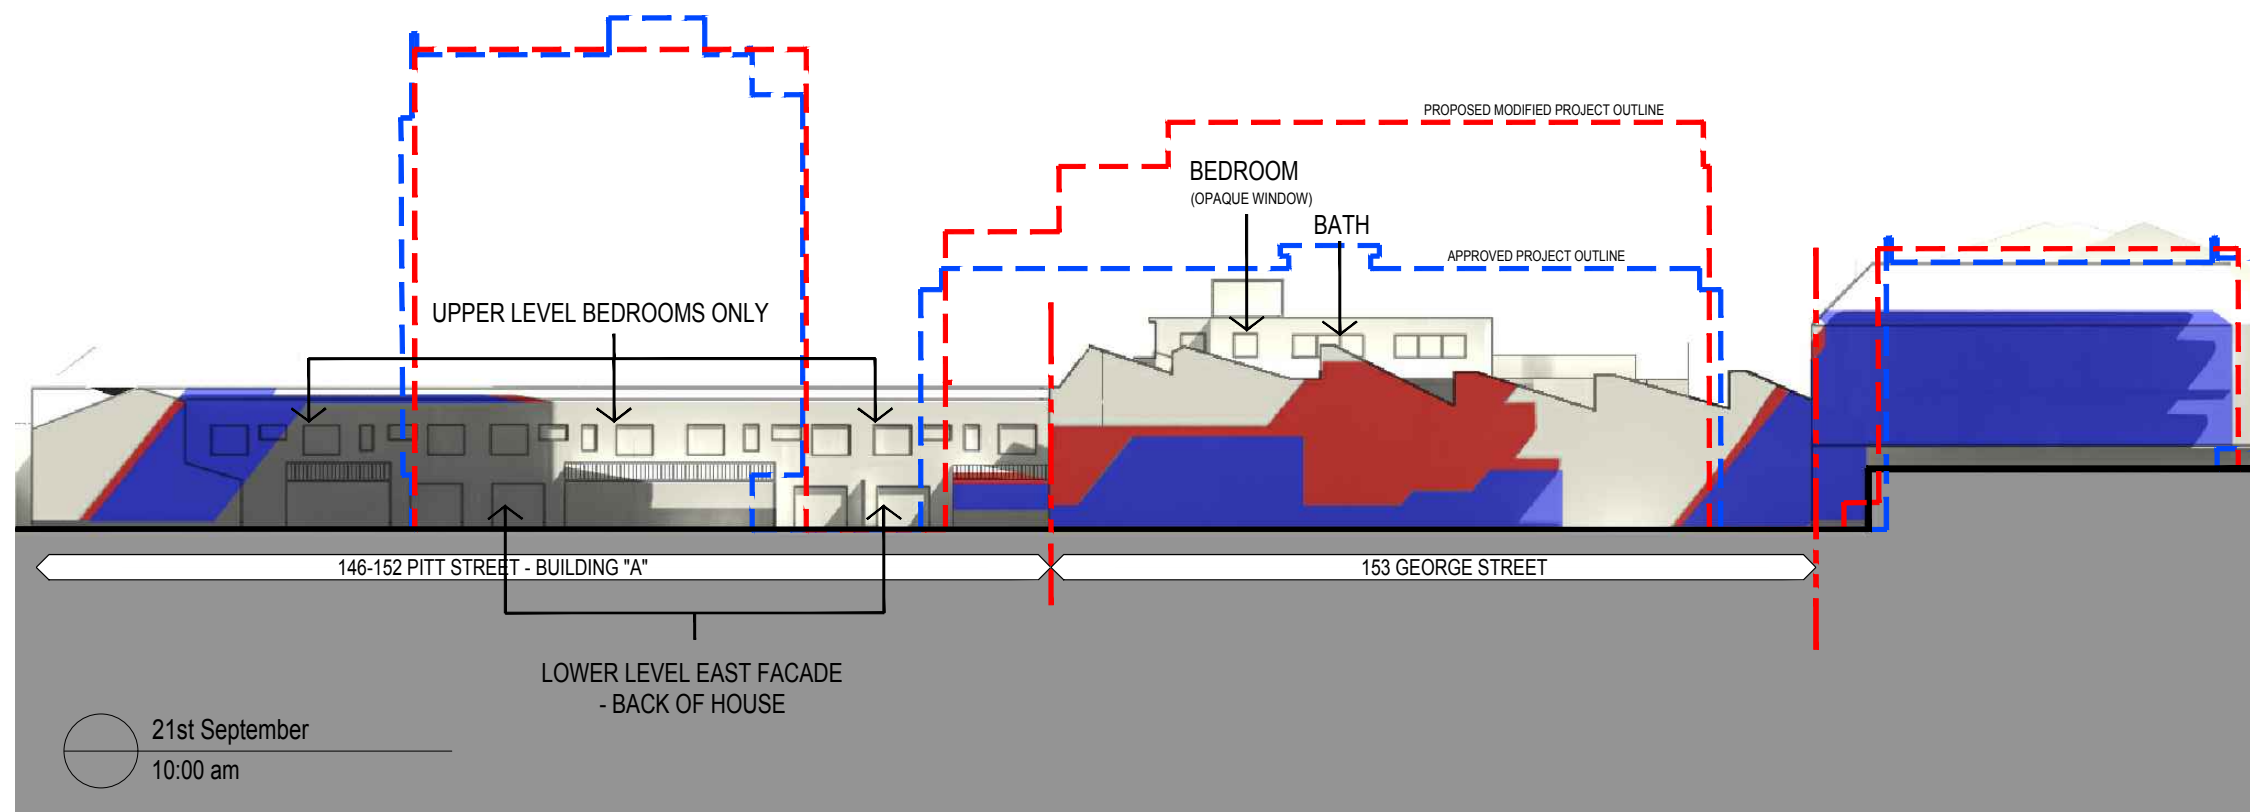


 

146 - 152 PITT STREET / 153 GEORGE STREET - EAST ELEVATION SHADOW (SEPTEMBER)

Rev.	Description	By	Date	Disclaimer THESE DRAWINGS ARE PRELIMINARY DRAWINGS AND ARE SUBJECT TO CHANGE WITHOUT NOTICE DURING THE COURSE OF THE PERMITTED DEVELOPMENT AND IN CONSULTATION WITH THE APPROVED DEVELOPER AND IN ACCORDANCE WITH ANY OTHER GENERAL PURPOSES. WHERE ANY DISCREPANCY EXISTS BETWEEN FIGURED AND SCALED DIMENSIONS, THE FIGURED DIMENSIONS SHALL PREVAIL. BUILDER TO CHECK ALL SKI DIMENSIONS PRIOR TO FABRICATION OF FITTINGS. THESE DOCUMENTS AND ANY WORKS EXECUTED AS A RESULT OF THESE DOCUMENTS SHALL BE SUBJECT TO THE COMPANY'S POLICY ON INFORMATION SECURITY.	Notes DRAWINGS MADE TO A LARGER SCALE AND THOSE SHOWING PARTICULAR COLOUR OF WORKS SHALL HAVE PRECEDENCE OVER DRAWINGS MADE TO A SMALLER SCALE AND FOR MORE GENERAL PURPOSES. WHERE ANY DISCREPANCY EXISTS BETWEEN FIGURED AND SCALED DIMENSIONS, THE FIGURED DIMENSIONS SHALL PREVAIL. BUILDER TO CHECK ALL SKI DIMENSIONS PRIOR TO FABRICATION OF FITTINGS. THESE DOCUMENTS AND ANY WORKS EXECUTED AS A RESULT OF THESE DOCUMENTS SHALL BE SUBJECT TO THE COMPANY'S POLICY ON INFORMATION SECURITY.	Legend	Consultants dmps	Client KAYMET CORPORATION PTY LTD	Architects pdrns 106-7 Glen Road, Crows Nest NSW 1585 Tel: 02 9550 6600 Fax: 02 9550 6601 Email: info@pdrns.com.au	Project RACHEL FORSTER Project address 134 - 144 PITT STREET, REDFERN	Key plan  Scale: 1:2500 @A3+add @A4 Date: JULY 2016	ELEVATION SHADOW DIAGRAM Project no. 956 Drawing no. A654 Rev D Drawing status ADDITIONAL INFORMATION
------	-------------	----	------	---	---	--------	---------------------	--------------------------------------	--	--	---	--