


1 South Elevation
1:100

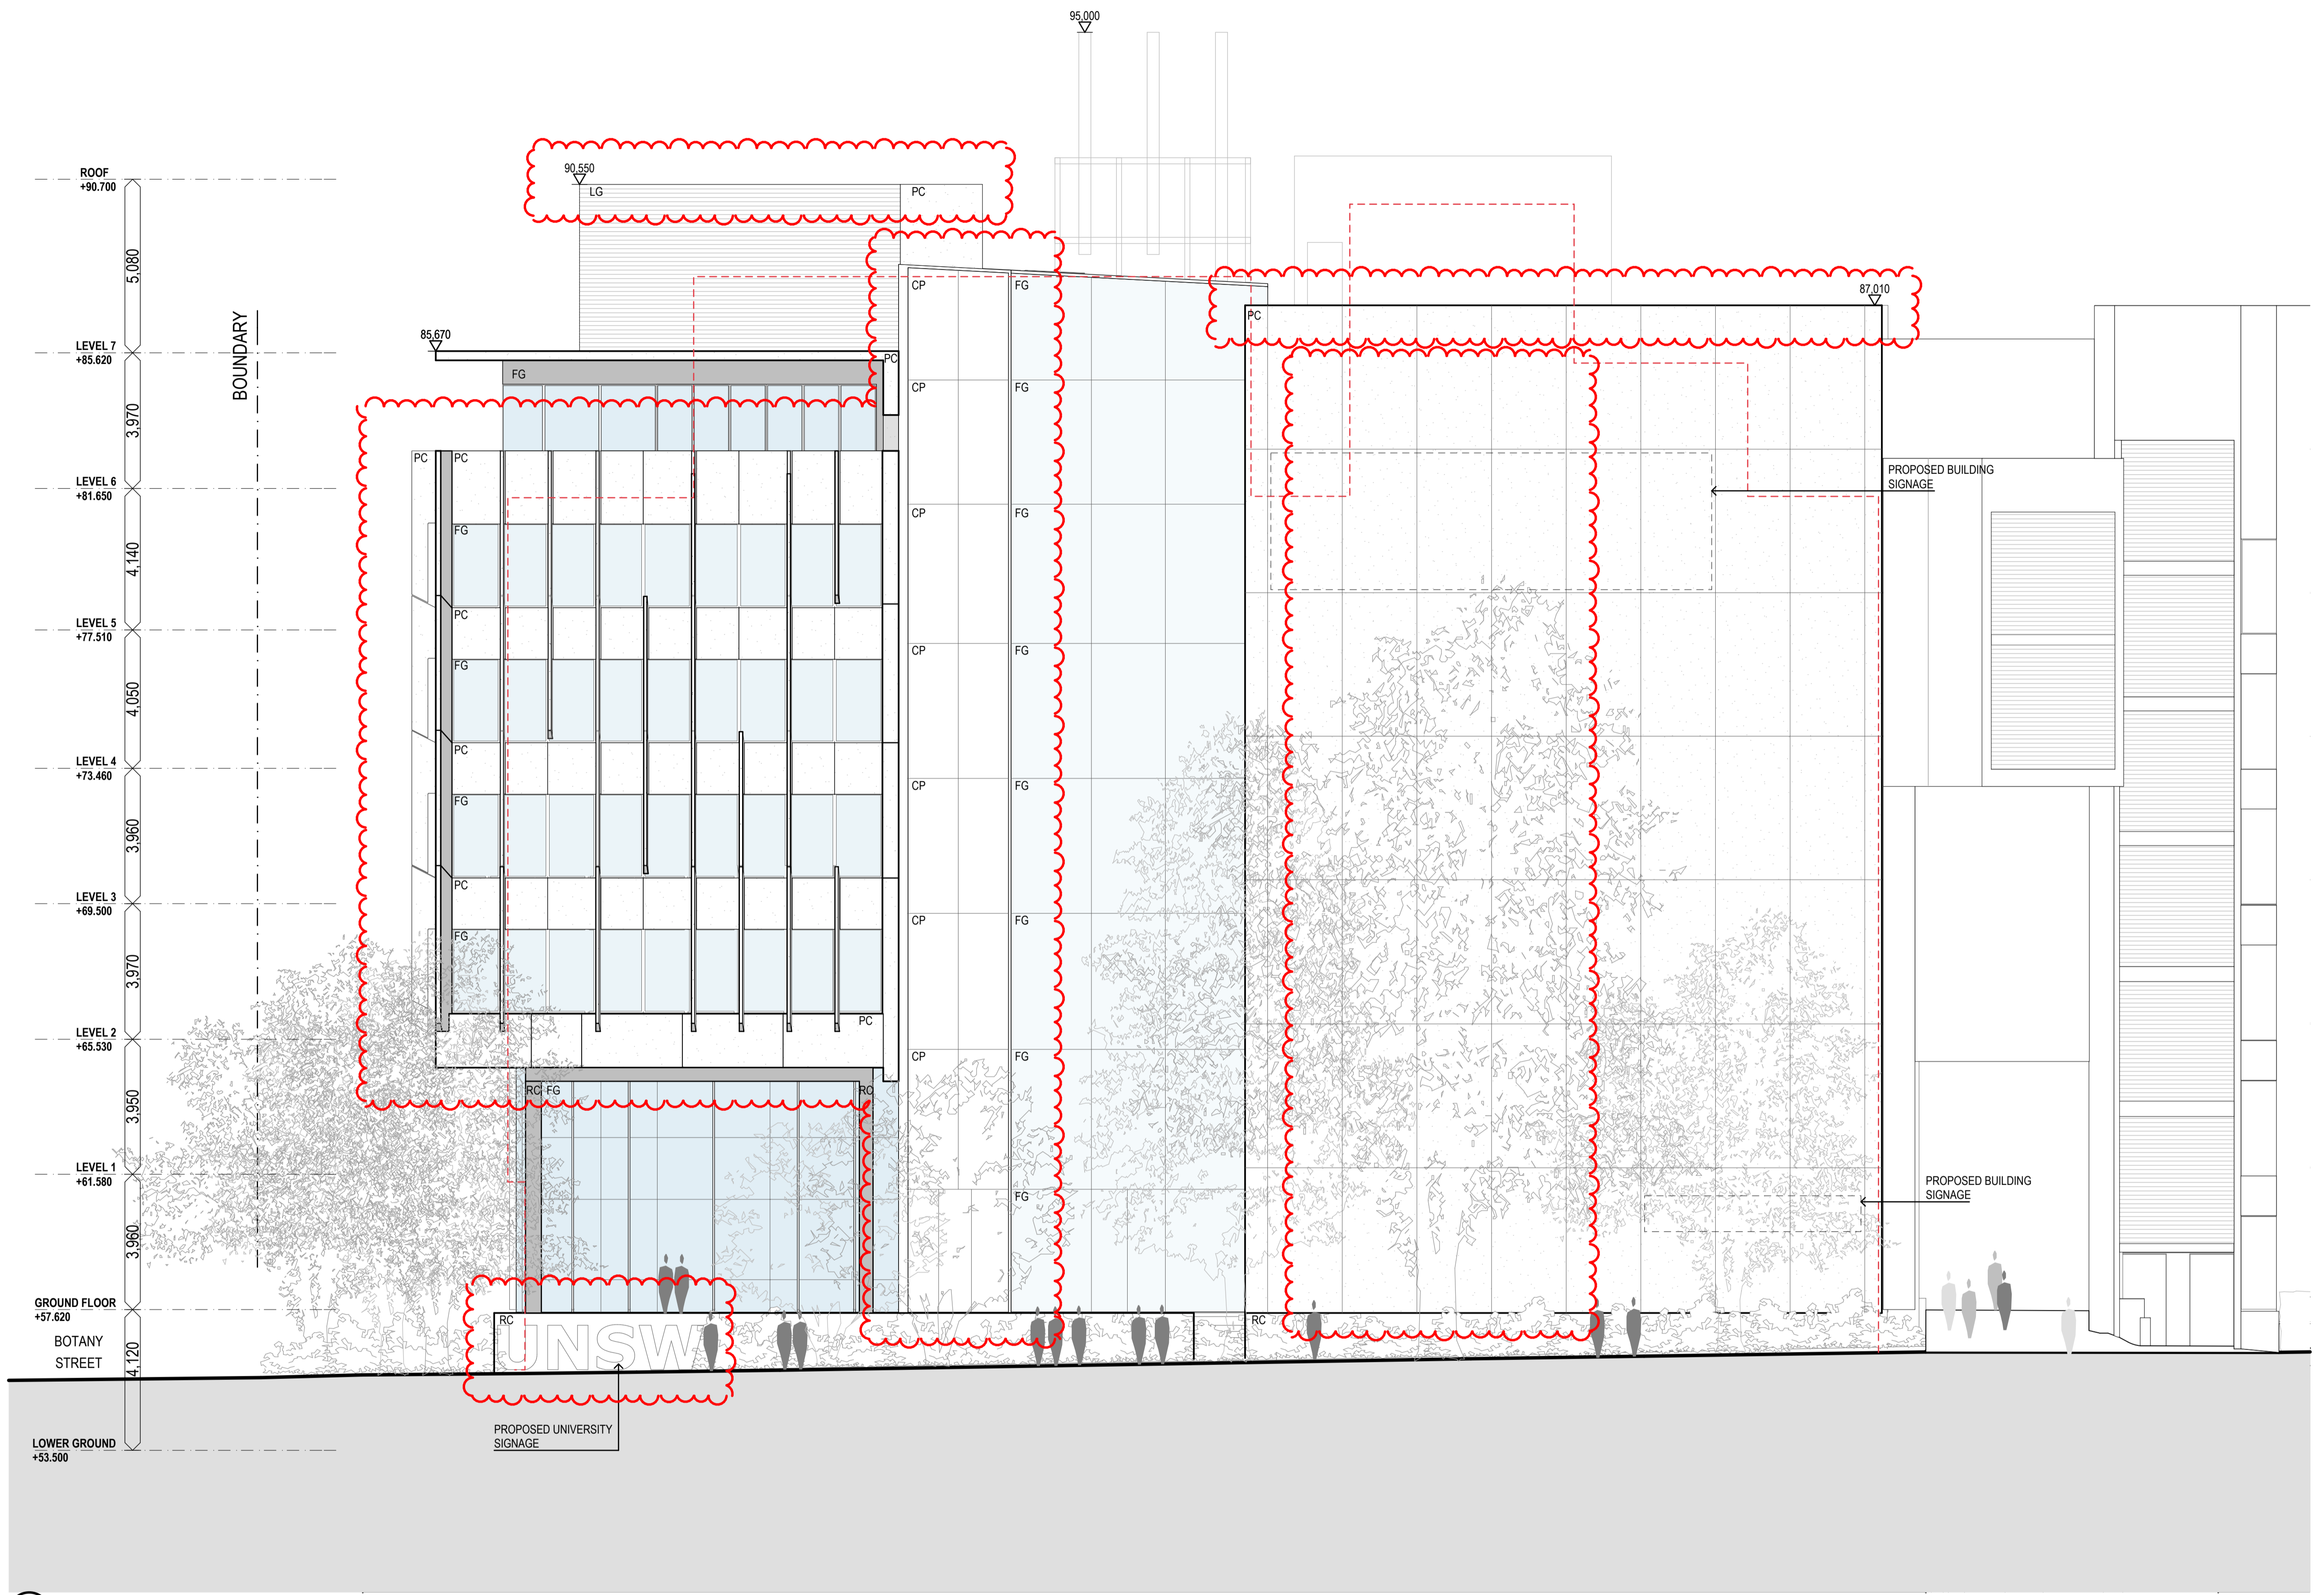

2 ELEVATION NORTH
1:100

- MATERIALS LEGEND**
- CB COLOURBACKED GLASS SPANDREL CLADDING
 - CP PRE-FINISHED ALUMINIUM FACED COMPOSITE PANEL
 - FG FIXED GLAZING
 - GB GLASS BALUSTRADE
 - LG PRE-FINISHED ALUMINIUM LOUVRE GRILLE
 - LV PRE-FINISHED ALUMINIUM LOUVRE SHADING TO GLASS
 - PC PRECAST CONCRETE CLADDING (OXIDE COLOURED)
 - RC OFF FORM INSITU REINFORCED CONCRETE

DEVELOPMENT APPLICATION
479/2010/A
 Amended/Additional Information
 Randwick City Council
 9 September 2011
 Records Received

REV	DESCRIPTION	DATE	REV	DESCRIPTION	DATE	TITLE	TITLE	TITLE	TITLE	TITLE	TITLE	TITLE	TITLE	TITLE	TITLE	TITLE	TITLE	TITLE	TITLE	TITLE	
-	PRELIMINARY EA ISSUE	08.06.10																			
00	ISSUED FOR EA SUBMISSION	11.06.10																			
01	REVISED EA SUBMISSION	26.08.10																			
02	MAJOR CHANGES SUBJECT TO STBW APPROVAL	12.08.11																			

LEGEND	NORTH	CLIENT	PROJECT TITLE	PROJECT MANAGER	ARCHITECTS IN ASSOCIATION	TITLE
<ul style="list-style-type: none"> EXISTING BUILDING ELEMENTS PROPOSED NEW BUILDING ELEMENTS ADJACENT BUILDING OUTLINE OF EXISTING BUILDING 			WALLACE WURTH REDEVELOPMENT		WilsonArchitects 544 Boundary Street, Spring Hill Brisbane QLD 4000 Australia T 07 3831 2755 F 07 3832 1129 lahznimmo architects Suite 406, Flourmill Studios 31 Eldon Street Newtown NSW 2042 Australia T 02 9558 0250 F 02 9558 3233 www.lahznimmo.com	South and North Elevations EA Submission
<small>DO NOT SCALE DRAWINGS. USE FIGURED DIMENSIONS ONLY. VERIFY ALL DIMENSIONS ON SITE. PREFER ANY DISCREPANCIES TO THE ARCHITECT. THIS DRAWING, THE INFORMATION IT AND THE DESIGN ARE COPYRIGHT OF LAHZNIMMO ARCHITECTS PTY LTD AND WILSON ARCHITECTS PTY LTD.</small>	SCALE CHECK: 5 10	DRAWN: AS/udd CHECKED: BC	PLOT DATE: 2/09/2011 PROJECT NO.: LNA-1002 V.A.###	SCALE @B1: 1:100 SCALE @A3: 1:250	DRAWING NO.: C27-A-C-EA 16 STAGE: EA REV. NO.: 02	