



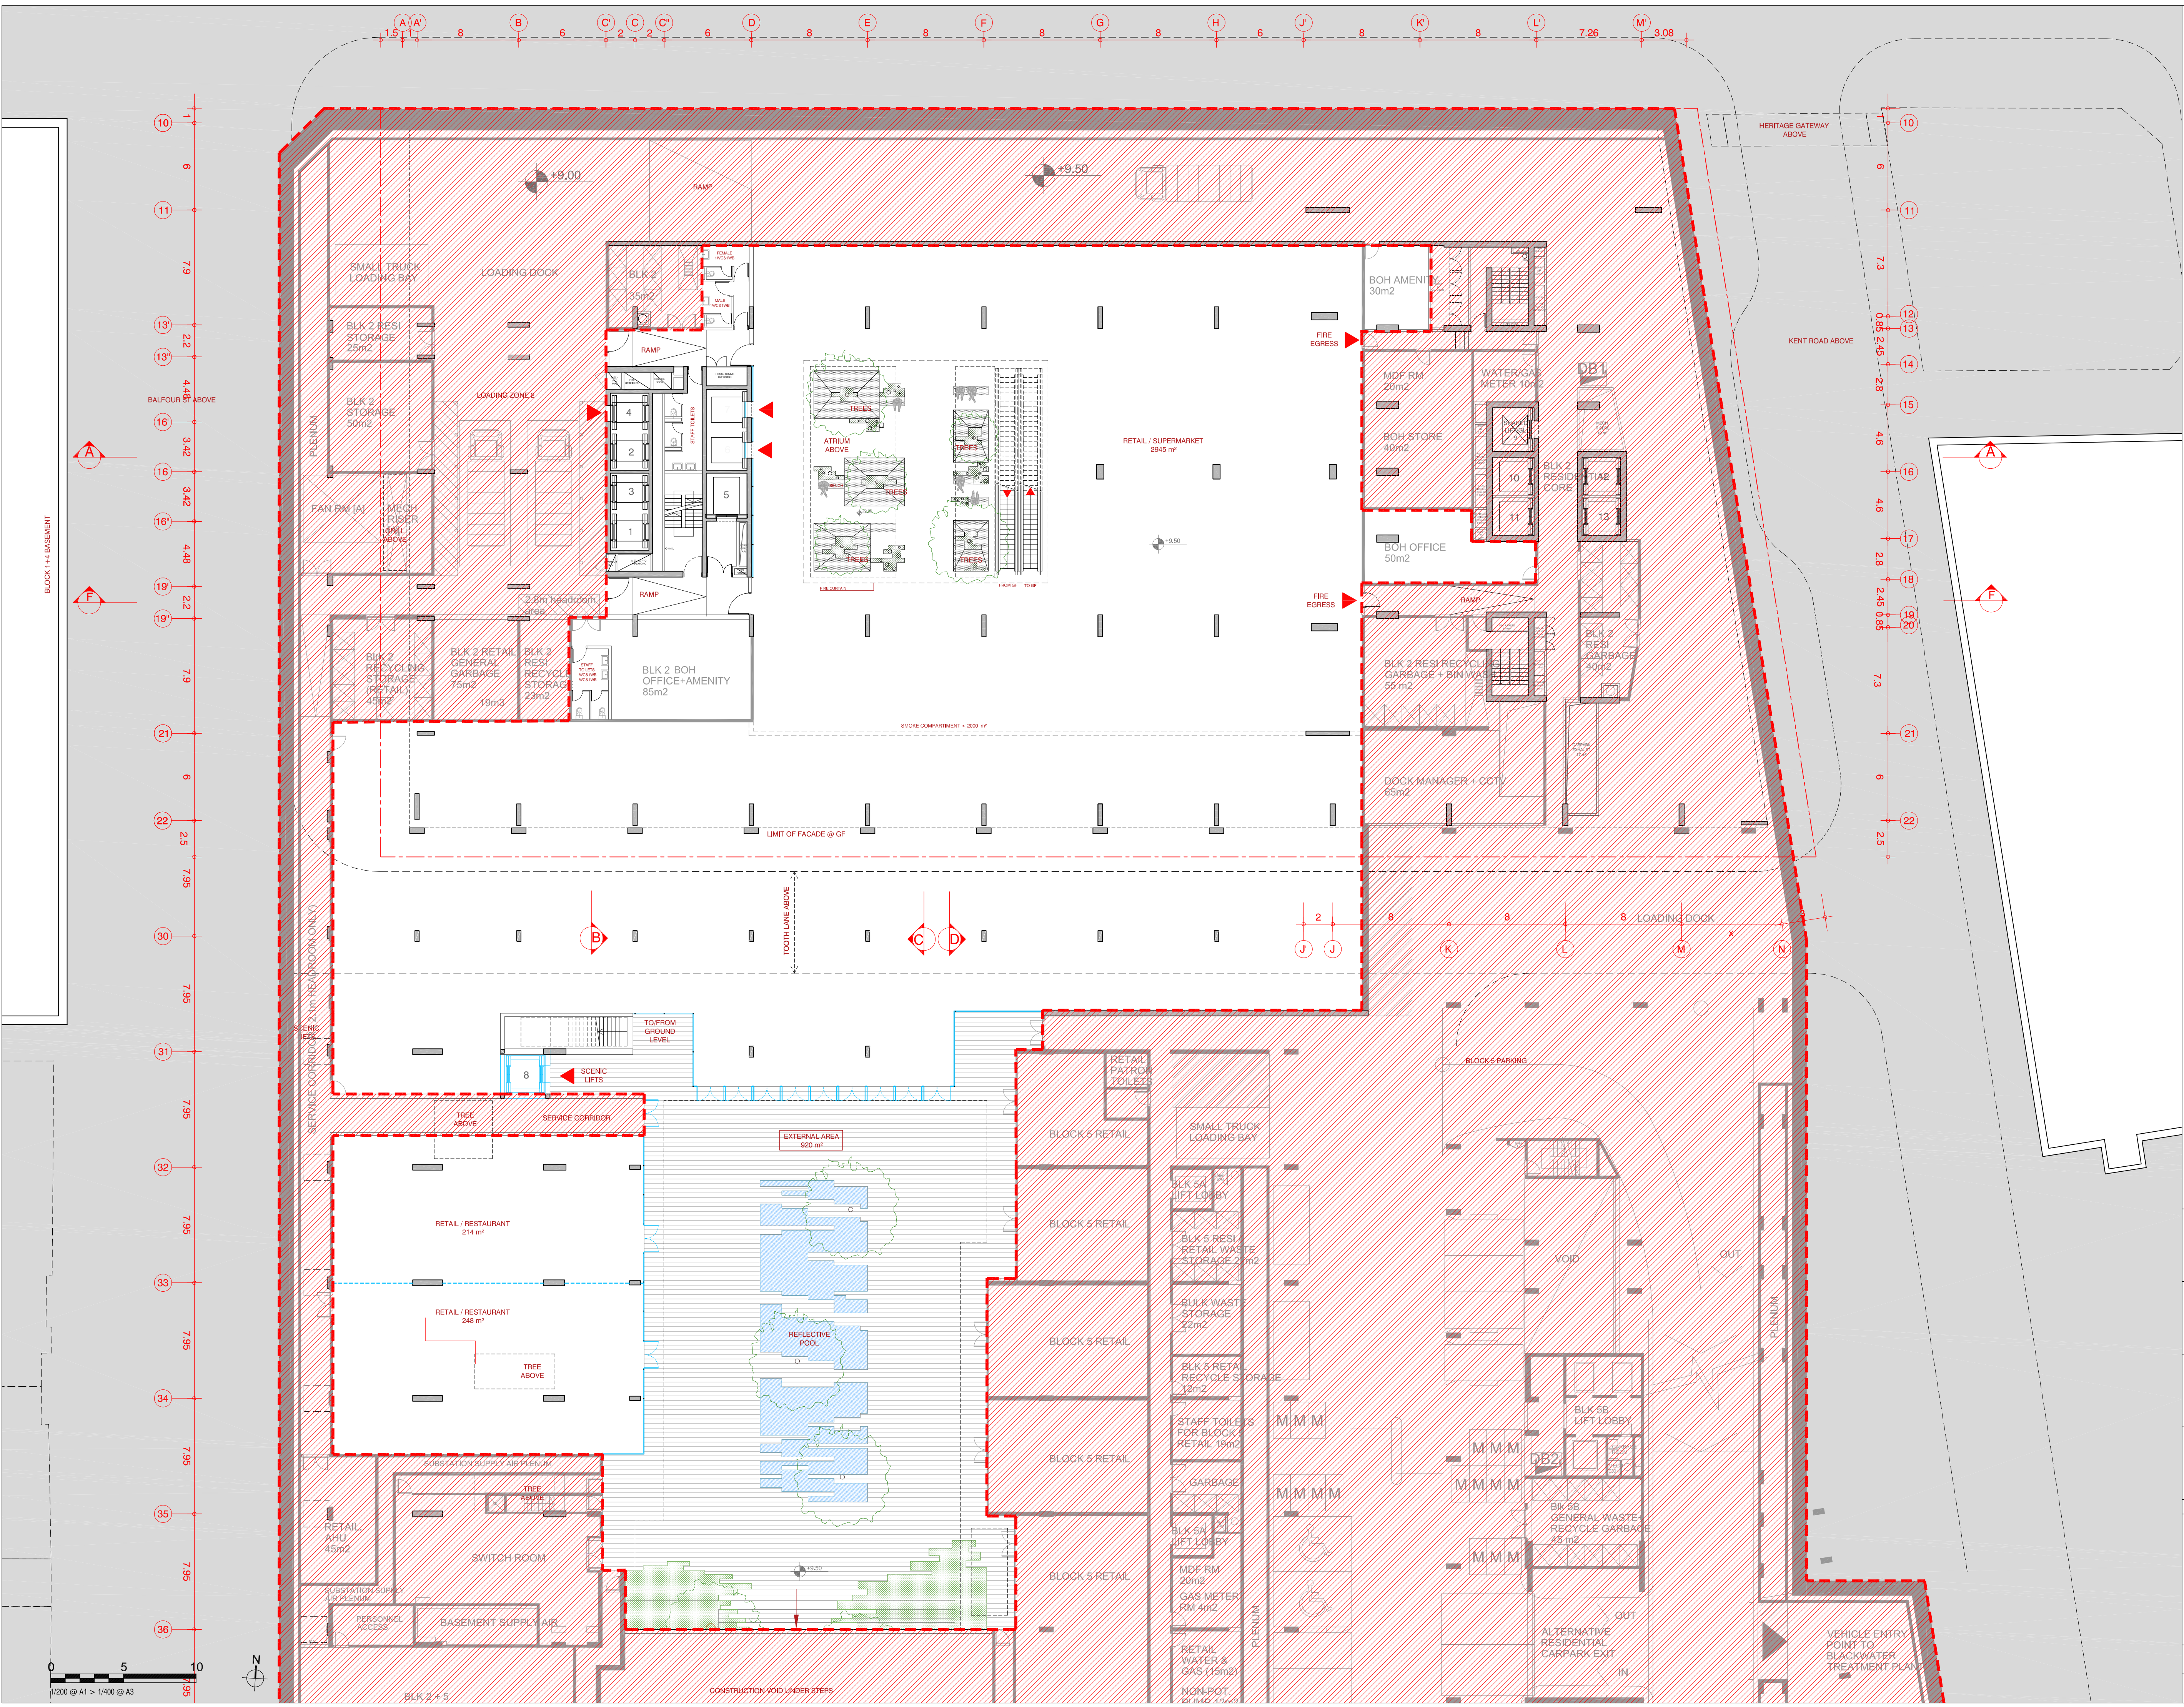

GENERAL NOTES - Do not scale from drawings - All work to be done in accordance with all other Consultant's drawings - Builders shall be held responsible for any discrepancies - Copyright in these drawings remains with the Architect - All positions of vegetation on the facades are indicative		
		
 REFER TO JPW'S BASEMENT DRAWING PA-A-1009 ISSUED ON 25/03/09		
REV	REASON FOR ISSUE	DATE
12	PLANNING APPLICATION	03/03/09
11	PLANNING APPLICATION	30/03/09
10	PLANNING APPLICATION	30/03/09
09	FOR INFORMATION	23/03/09
08	FOR INFORMATION	03/03/09
07	FOR INFORMATION	03/03/09
06	FOR INFORMATION	20/03/09
05	FOR INFORMATION	20/03/09
04	FOR INFORMATION	19/12/08
03	FOR INFORMATION	11/12/08
02	FOR INFORMATION	09/12/08
01	FOR INFORMATION	28/11/08
00	FOR INFORMATION	19/11/08
CLIENT FRASERS PROPERTY L11, 488 Kent Street Sydney, NSW 2000 T: 61 2 8823 8800 F: 61 2 8823 8801		
ARCHITECT Ateliers Jean Nouvel 10 rue d'Angoulême 75011 Paris, France T: 33 1 49 23 83 83 F: 33 1 49 14 81 10		
DELIVERY ARCHITECT JOHNSON PILTON WALKER L10 Plaza Building Australia Square 95 Pitt Street Sydney, NSW 2000 T: 61 2 9259 5900 F: 61 2 9259 5999		
PROJECT FRASERS BROADWAY BLOCK 2		
STAGE PROJECT APPLICATION		
TITLE LOWER GROUND FLOOR PLAN 9.00m / 9.50m AHD		
PROJECT NUMBER 715	SCALE 1:200	FORMAT A1
DRAWING NUMBER PA-A-2001	DATE 09/09/09	REVISION 12

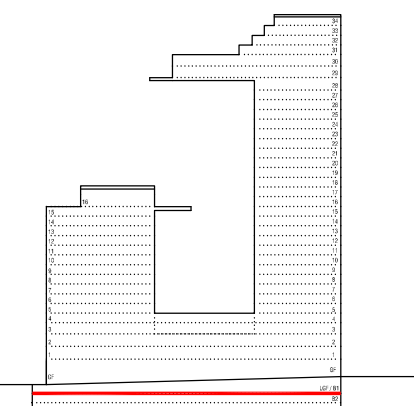


The diagram shows a cross-section of a building with various levels labeled from A to J. Wind speed profiles are indicated by horizontal arrows of varying lengths at each level. The profiles show that wind speed generally increases with height above the roofline (levels G, H, I, J) and decreases as it approaches the ground surface (level A). The building's complex geometry creates localized flow patterns, such as acceleration over the roof and deceleration in sheltered areas.

PROJECT NUMBER 715	SCALE 1:200	FORMAT A1
DRAWING NUMBER PA-A-2002	DATE 09/09/09	REVISION 12



GENERAL NOTES

- Do not scale from drawings
- Refer to all drawings with all other Consultant drawings
- Builders must be notified of any discrepancies
- Compliance on these drawings is the responsibility of the client
- All positions of vegetation on the facade are indicative

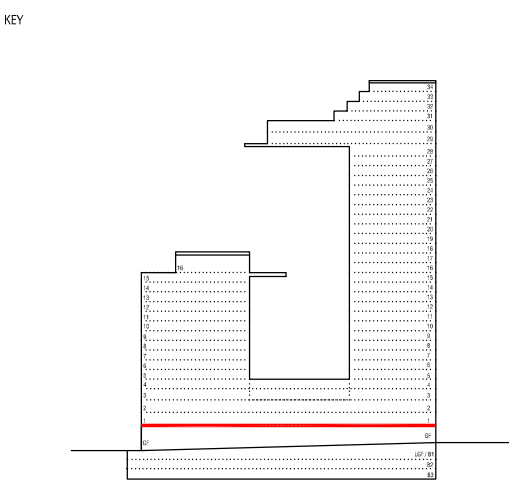

REV.	REASON FOR ISSUE	DATE
11	PLANNING APPLICATION	30/07/09
10	FOR INFORMATION	30/06/09
09	FOR INFORMATION	23/06/09
08	FOR INFORMATION	08/06/09
07	FOR INFORMATION	03/06/09
06	FOR INFORMATION	30/05/09
05	FOR INFORMATION	23/05/09
04	FOR INFORMATION	19/05/09
03	FOR INFORMATION	11/05/09
02	FOR INFORMATION	09/05/09
01	FOR INFORMATION	28/11/08
00	FOR INFORMATION	19/11/08

CLIENT

FRASERS PROPERTY
L11, 488 Kent Street
Sydney, NSW 2000
T: 61 2 8823 8800 F: 61 2 8823 8801

ARCHITECT

Ateliers Jean Nouvel
10 rue d'Angoulême
75011 Paris / France
T: 33 1 49 23 83 83 F: 33 1 49 14 81 10

DELIVERY ARCHITECT

JOHNSON PILTON WALKER
L10 Plaza Building Australia Square
95 Pitt Street
Sydney, NSW 2000
T: 61 2 9259 5900 F: 61 2 9259 5999

PROJECT

FRASERS BROADWAY
BLOCK 2

STAGE PROJECT APPLICATION

TITLE

LEVEL 1
FLOOR PLAN
21.05m AHD

PROJECT NUMBER	715	SCALE	1:200	FORMAT	A1
DRAWING NUMBER	PA-A-2003	DATE	30/07/09	REVISION	11