


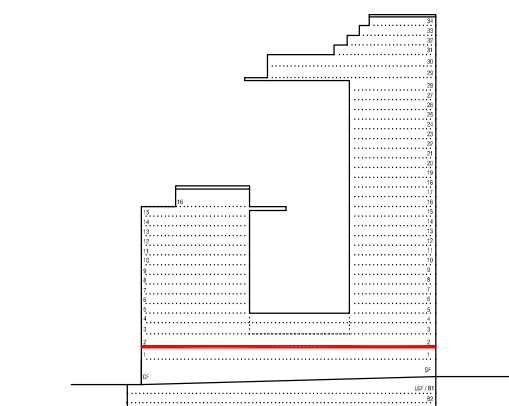

GENERAL NOTES

- Do not scale from drawings
- All work to be completed with all other Consultant drawings
- Builders must be notified of any discrepancies
- Copyright in these drawings retained by the Architect
- All positions of vegetation on the facade are indicative

KEY

REV.	REASON FOR ISSUE	DATE
11	PLANNING APPLICATION	30/07/09
10	PLANNING APPLICATION	30/07/09
09	FOR INFORMATION	23/06/09
08	FOR INFORMATION	03/05/09
07	FOR INFORMATION	03/05/09
06	FOR INFORMATION	30/03/09
05	FOR INFORMATION	23/01/09
04	FOR INFORMATION	19/12/08
03	FOR INFORMATION	11/12/08
02	FOR INFORMATION	09/12/08
01	FOR INFORMATION	28/11/08
00	FOR INFORMATION	19/11/08

CLIENT
FRASERS PROPERTY
L11, 488 Kent Street
Sydney, NSW 2000
T: 61 2 8823 8800 F: 61 2 8823 8801

ARCHITECT
Ateliers Jean Nouvel
10 rue d'Angoulême
75011 Paris / France
T: 33 1 49 23 83 83 F: 33 1 49 14 81 10




DELIVERY ARCHITECT
JOHNSON PILTON WALKER
L10 Plaza Building Australia Square
95 Pitt Street
Sydney, NSW 2000
T: 61 2 9259 5900 F: 61 2 9259 5999

PROJECT
FRASERS BROADWAY
BLOCK 2

STAGE
PROJECT APPLICATION

TITLE
LEVEL 2
FLOOR PLAN
25.40m AHD

PROJECT NUMBER 715	SCALE 1:200	FORMAT A1
DRAWING NUMBER PA-A-2004	DATE 30/07/09	REVISION 11

 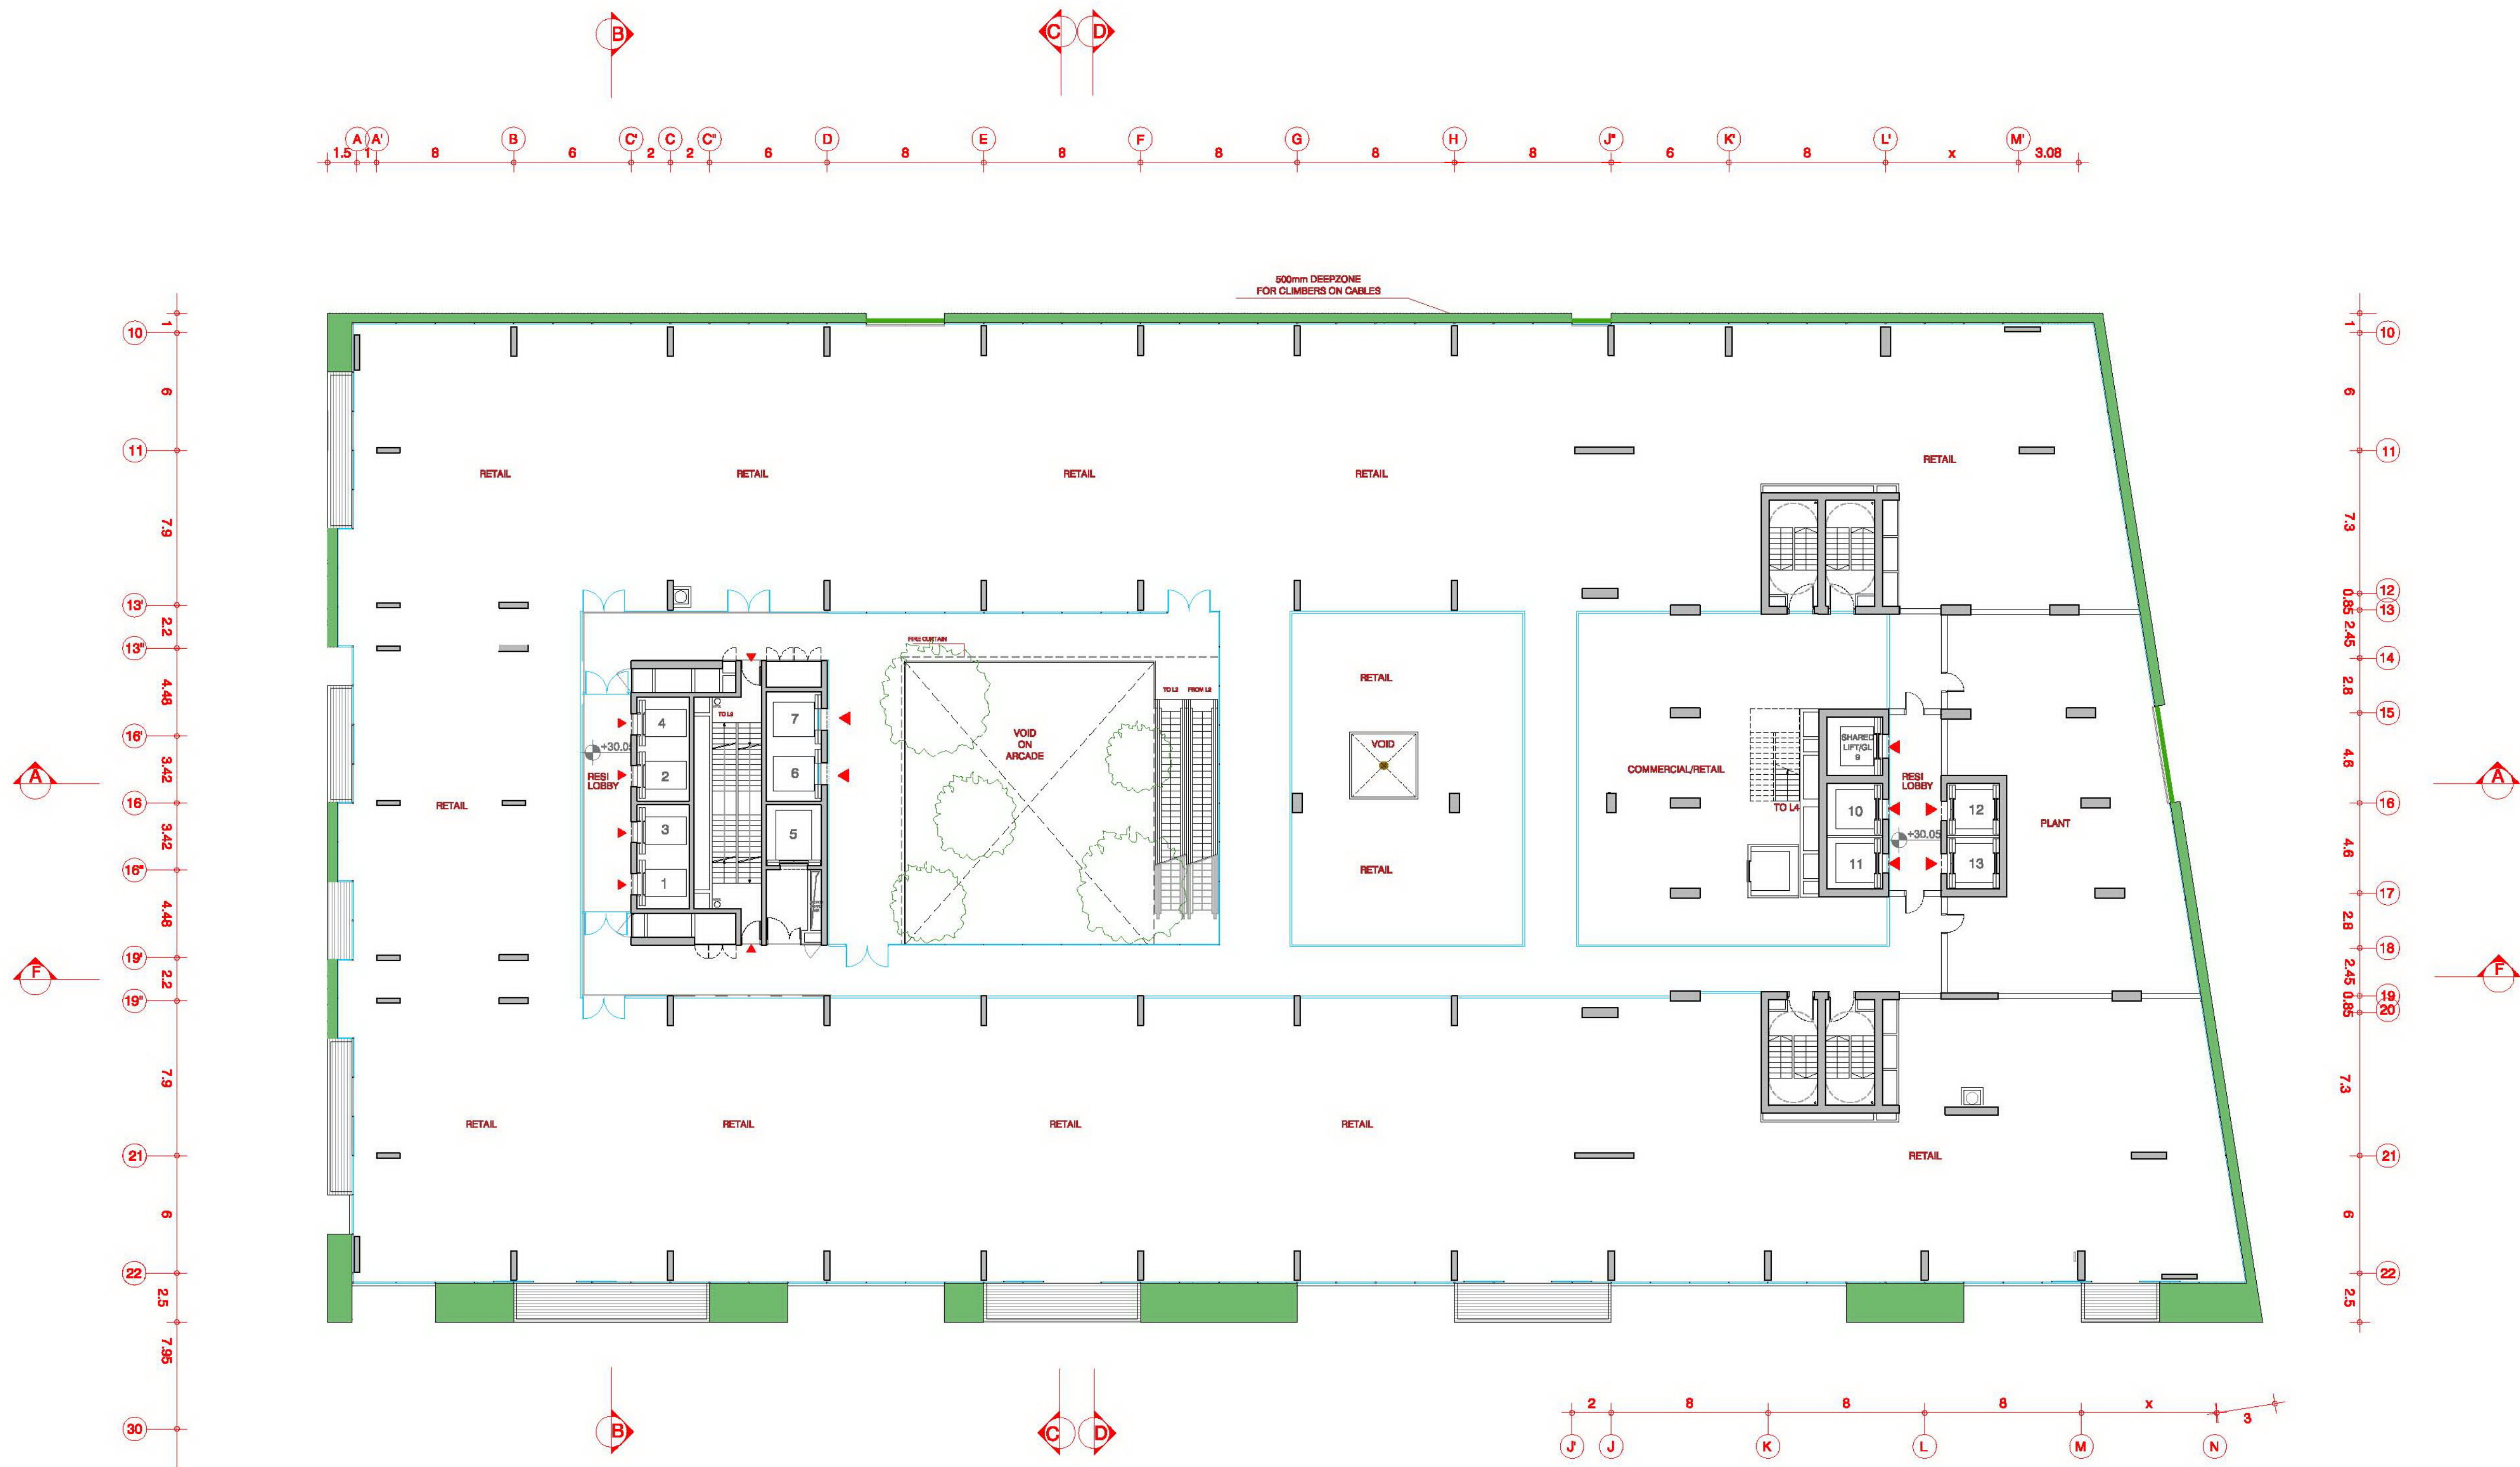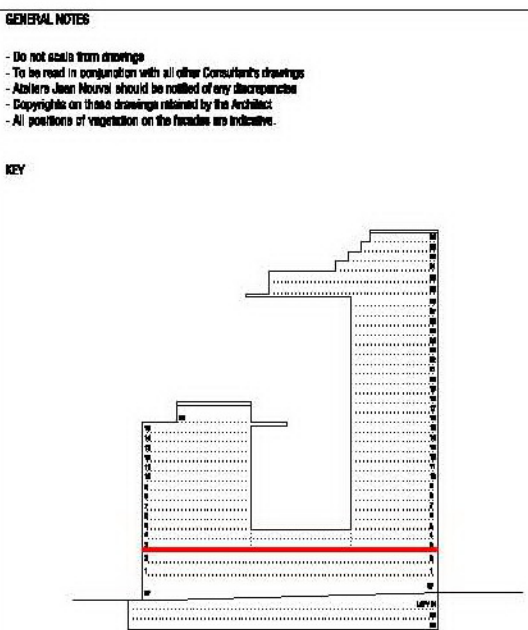

REV	REASON FOR ISSUE	DATE
12	PLANNING APPLICATION	08/09/09
11	PLANNING APPLICATION	08/09/09
10	PLANNING APPLICATION	08/09/09
09	FOR INFORMATION	23/09/09
08	FOR INFORMATION	08/09/09
07	FOR INFORMATION	08/09/09
06	FOR INFORMATION	08/09/09
05	FOR INFORMATION	08/09/09
04	FOR INFORMATION	08/09/09
03	FOR INFORMATION	11/10/08
02	FOR INFORMATION	11/10/08
01	FOR INFORMATION	06/10/08
00	FOR INFORMATION	06/10/08

CLIENT
FRASERS PROPERTY
L11, 488 Kent Street
Sydney, NSW 2000
T: 61 2 8822 8800 F: 61 2 8822 8801

ARCHITECT
Ateliers Jean Nouvel
10 rue d'Angoulême
75001 Paris / France
T: 33 1 49 23 83 83 F: 33 1 49 14 81 10

BUILDING ARCHITECT
JOHNSON PILTON WALKER
L10 Plaza Building Australia Square
95 Pitt Street
Sydney, NSW 2000
T: 61 2 9255 5900 F: 61 2 9255 5999

PROJECT
FRASERS BROADWAY
BLOCK 2

STAGE
PROJECT APPLICATION

TITLE

LEVEL 3
FLOOR PLAN
30.05m AHD

PROJECT NUMBER 715	SCALE 1:200	FORMAT A1
DRAWING NUMBER PA-A-2005	DATE 09/09/09	REVISION 12