
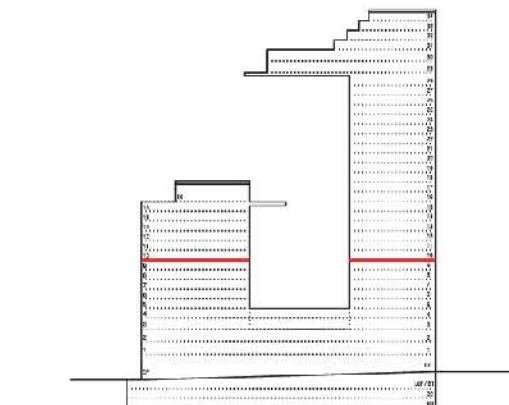
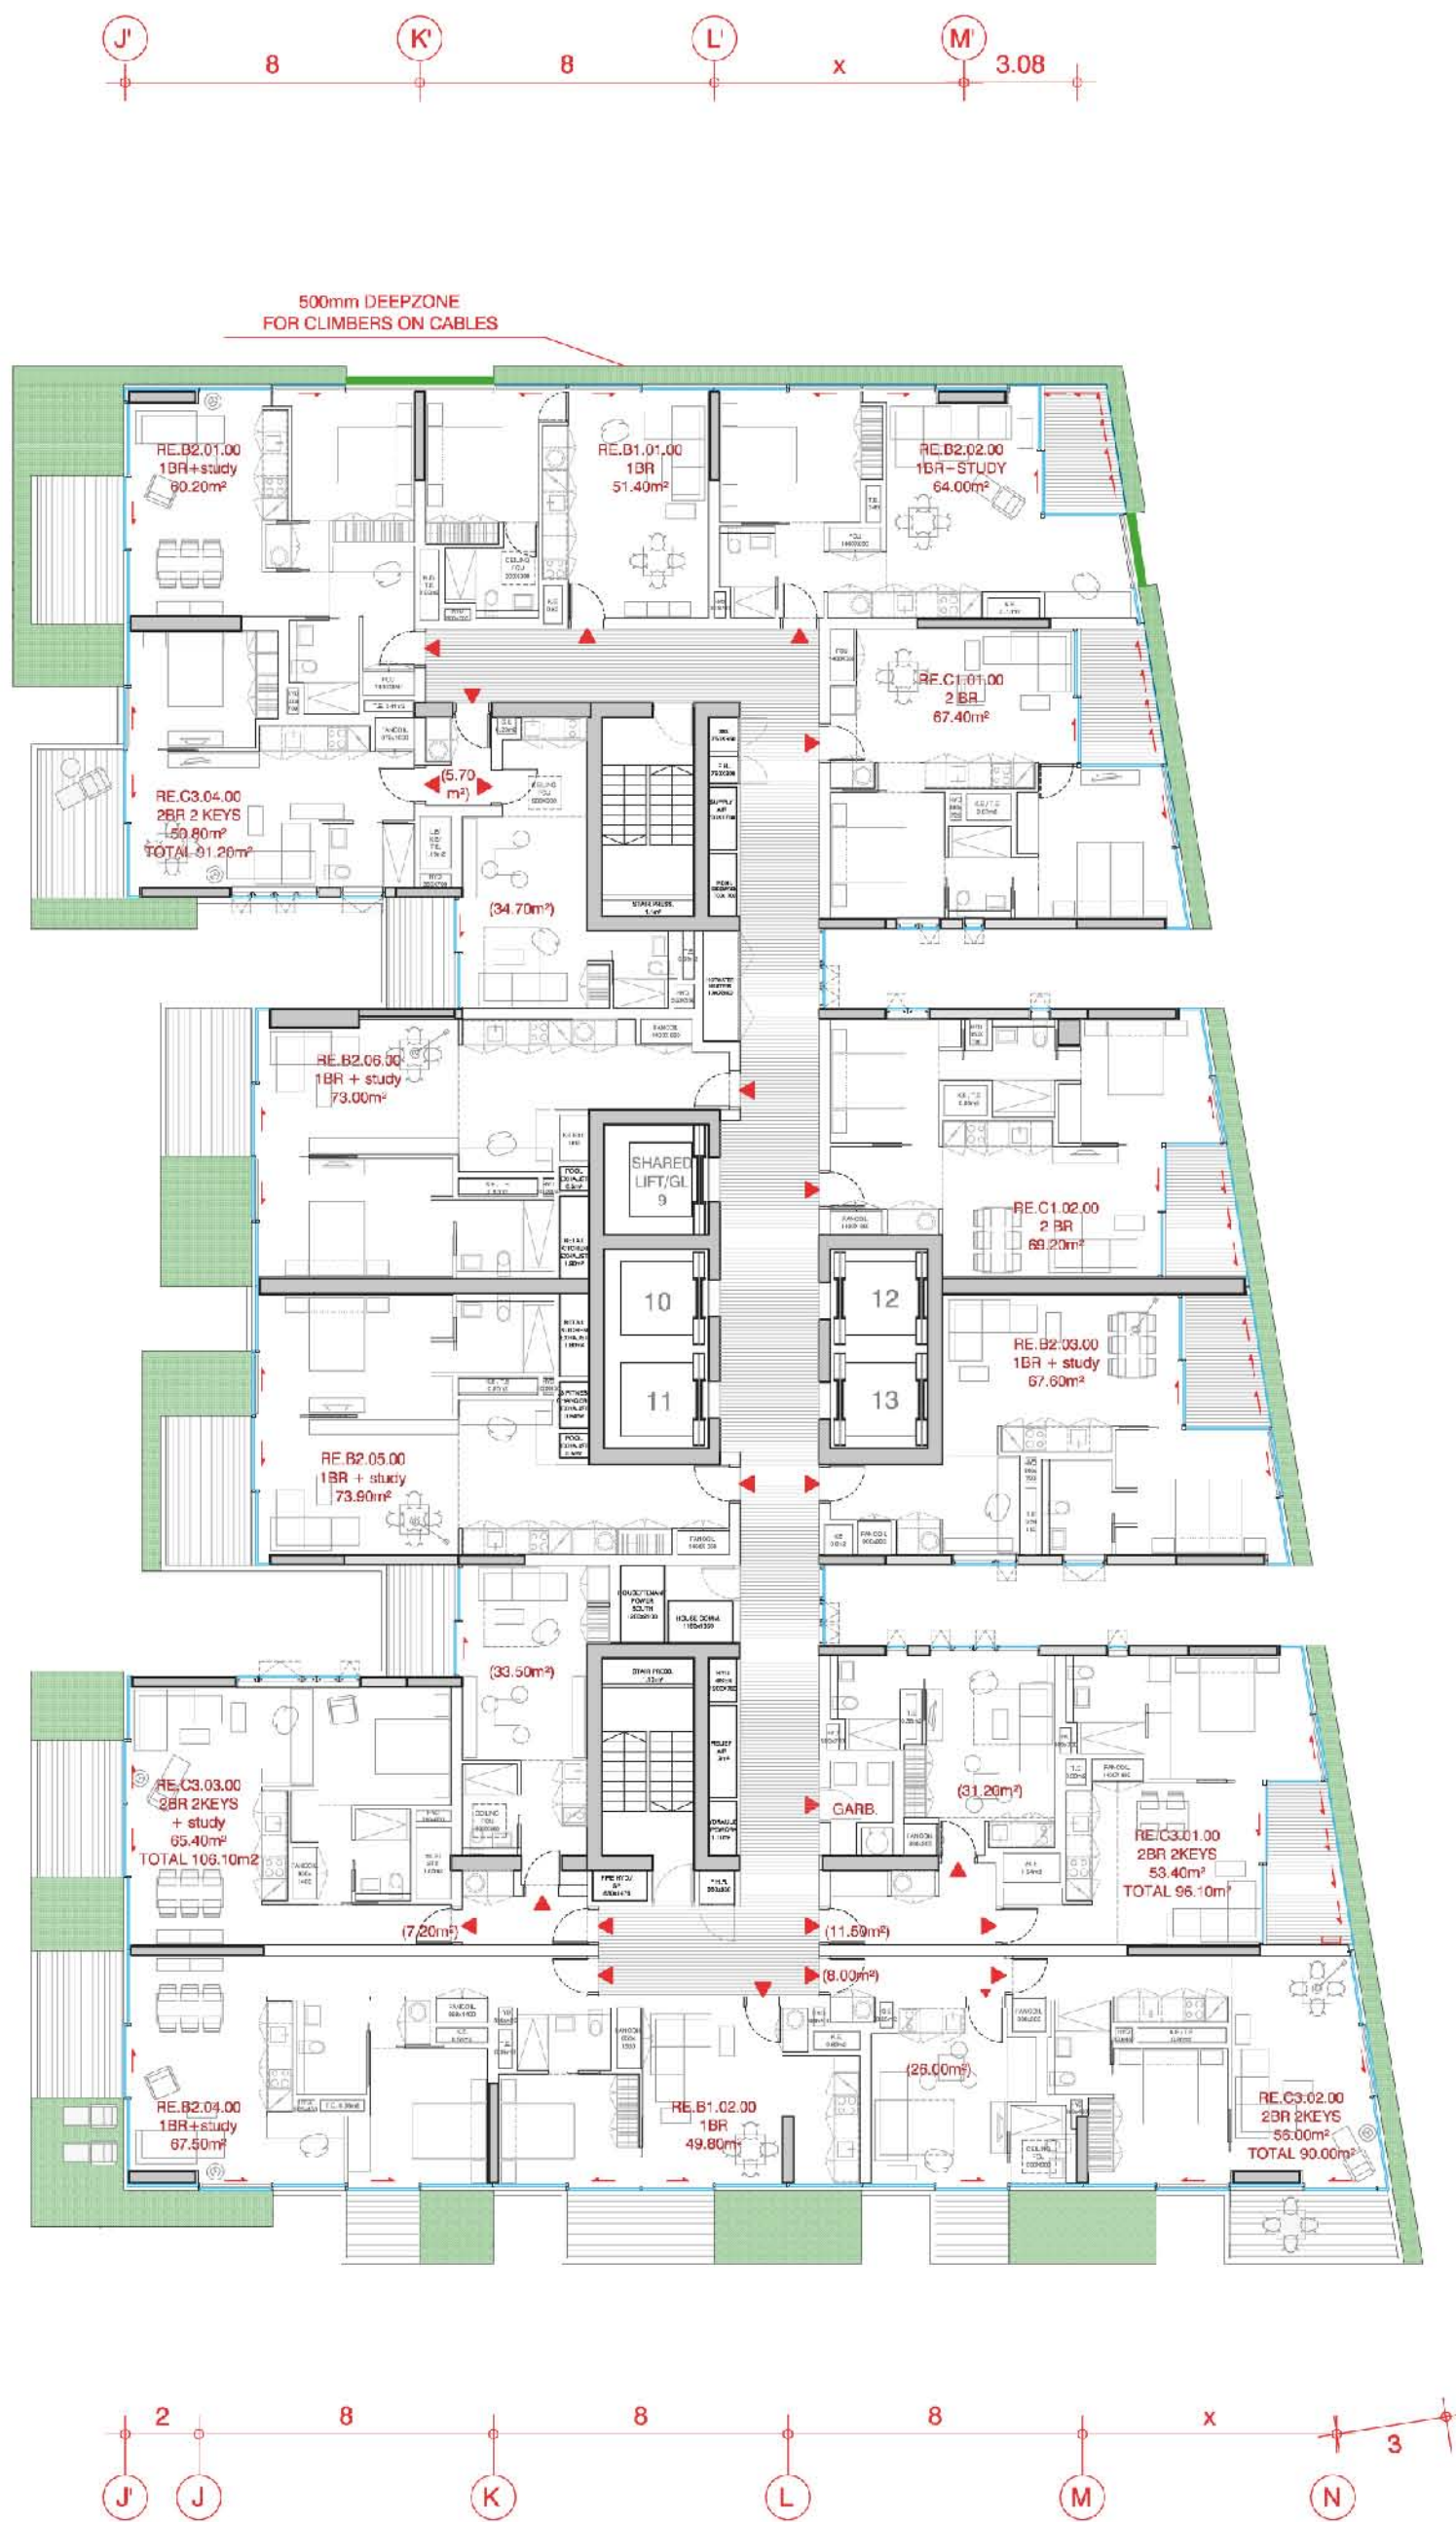


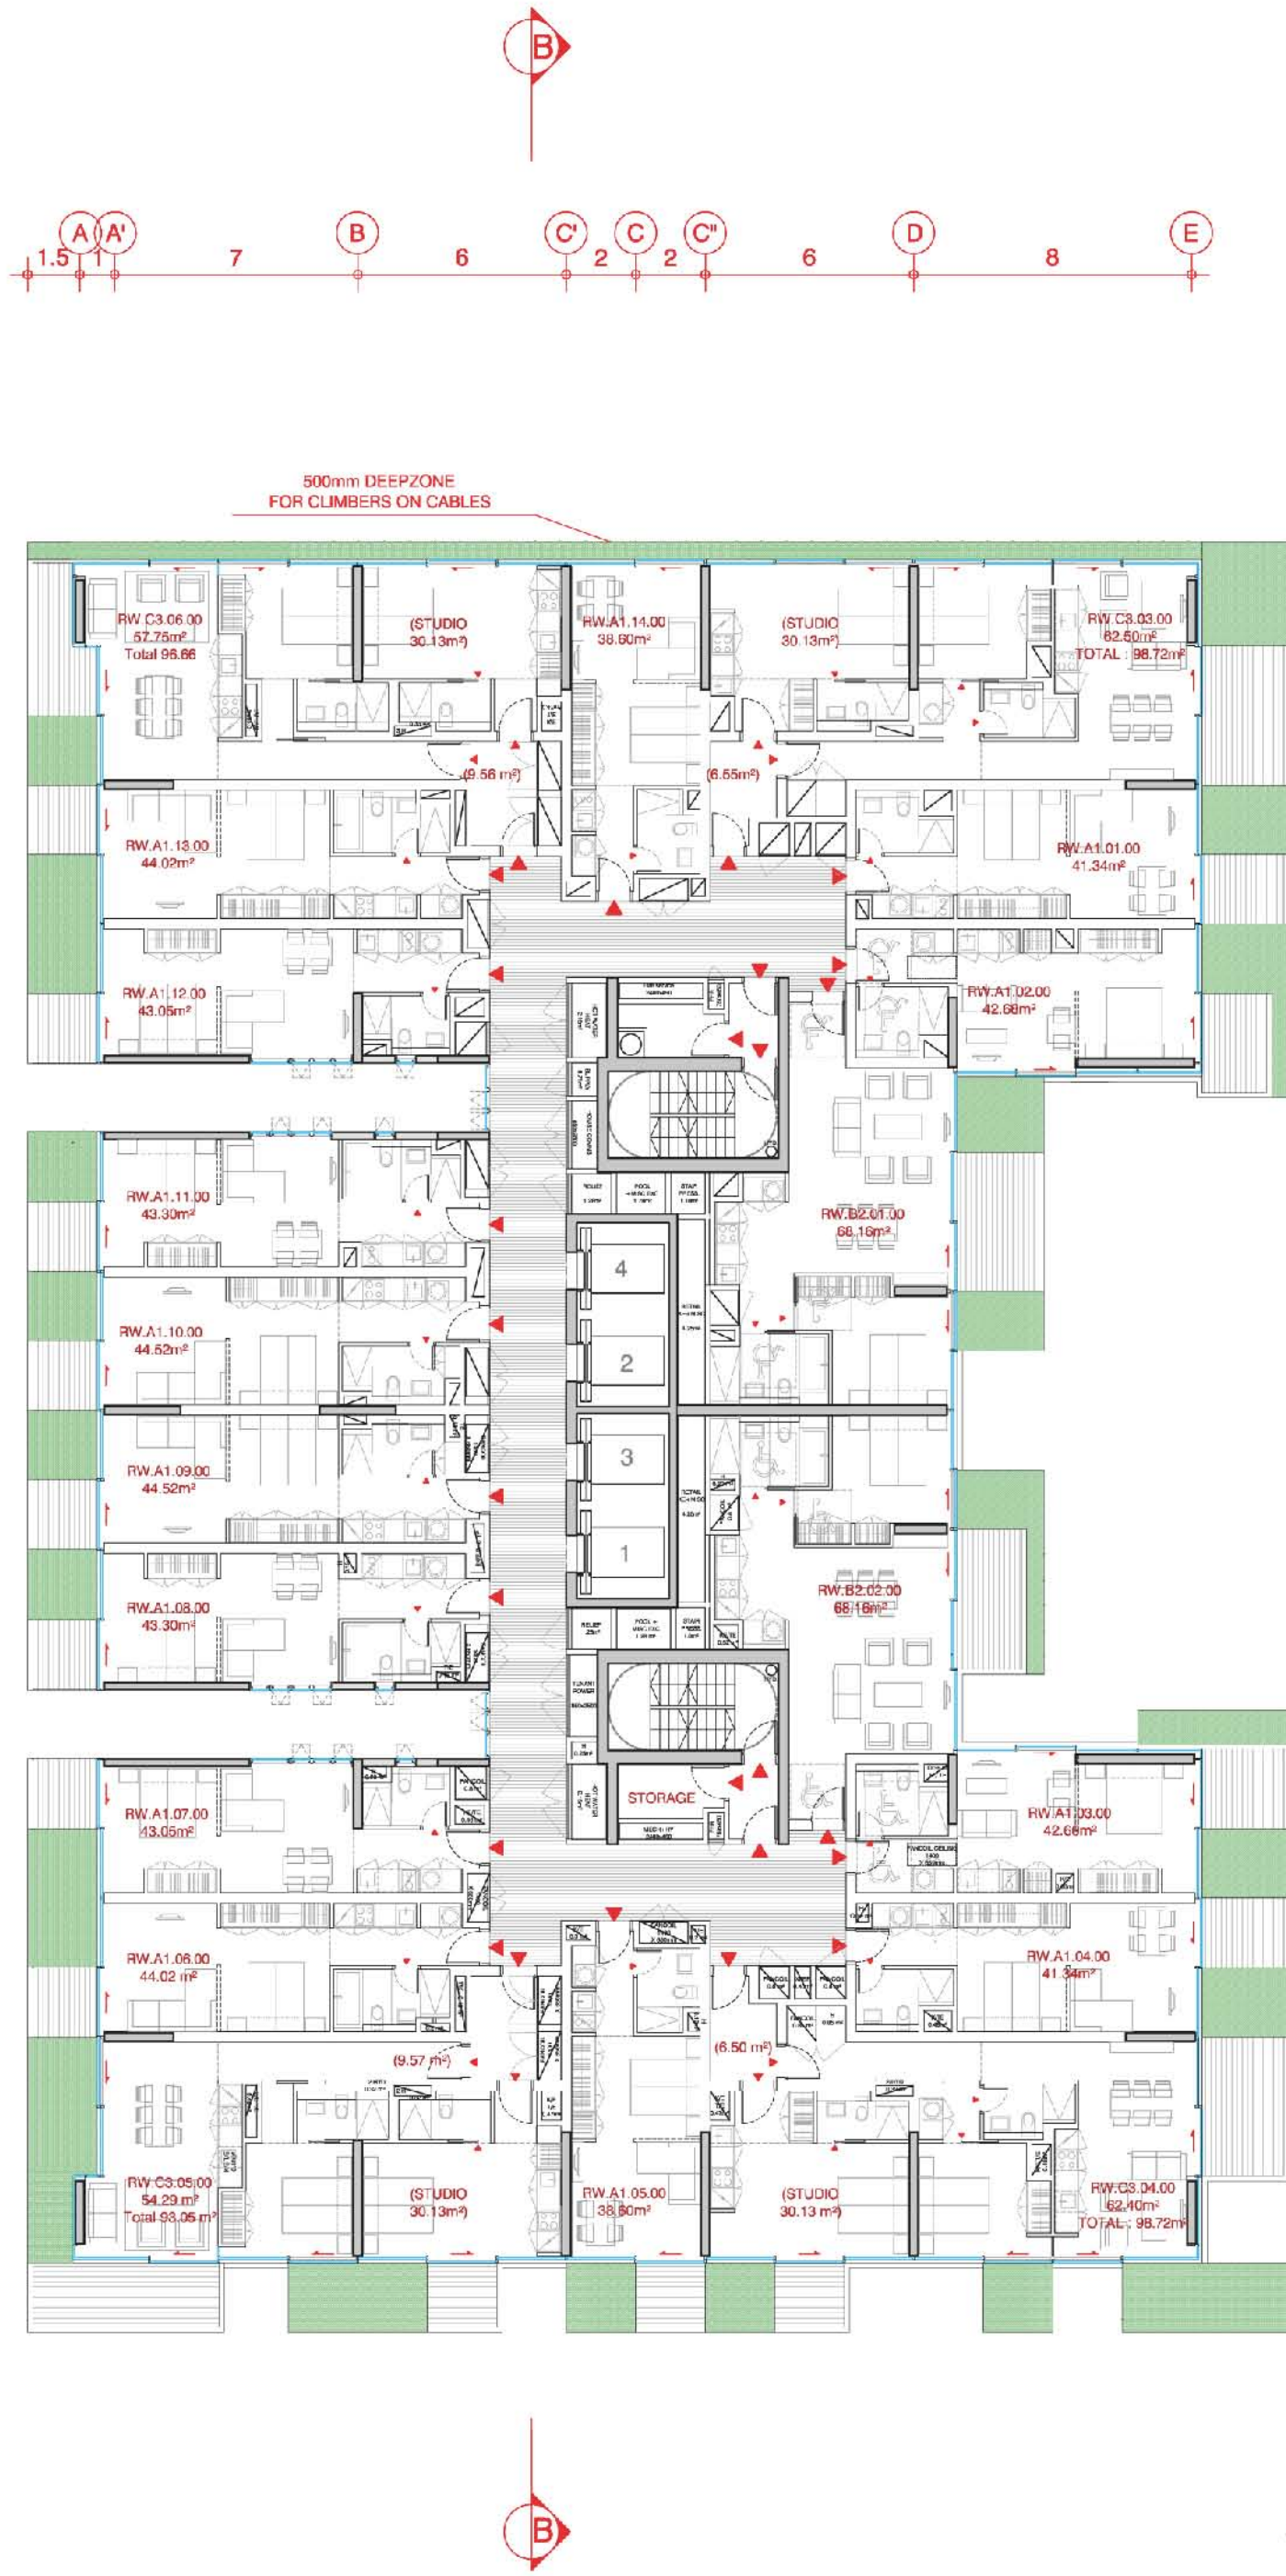

GENERAL NOTES
- Do not scale from drawings
- Dimensions are given in millimetres unless otherwise stated
- All dimensions are to the centre of the element unless otherwise stated
- All dimensions are to the face of the element unless otherwise stated
- All dimensions are to the face of the element unless otherwise stated

REV	DESCRIPTION	DATE
13	PLANNING APPLICATION	2009/03
11	PLANNING APPLICATION	2009/03
10	PLANNING APPLICATION	2009/03
09	FOR INFORMATION	23/08/03
08	FOR INFORMATION	08/03/03
07	FOR INFORMATION	03/03/03
06	FOR INFORMATION	20/01/03
05	FOR INFORMATION	20/01/03
04	FOR INFORMATION	19/12/02
03	FOR INFORMATION	17/11/02
02	FOR INFORMATION	13/11/02
01	FOR INFORMATION	09/11/02
00	FOR INFORMATION	19/11/02

FRASERS PROPERTY
L11, 488 Kent Street
Sydney, NSW 2000
T: 61 2 8522 8800 F: 61 2 8525 8801

Architect
Ateliers Jean Nouvel
10 rue d'Angoulême
75011 Paris / France
T: 33 1 49 28 85 83 F: 33 1 49 14 81 10

Architect
JOHNSON PILTON WALKER
L10 Plaza Building Australia Square
95 Pitt Street
Sydney, NSW 2000
T: 61 2 9236 5903 F: 61 2 9236 5909



PROJECT
FRASERS BROADWAY
BLOCK 2

STAGE PROJECT APPLICATION

TITLE

EAST & WEST TOWERS
LEVEL 10
FLOOR PLAN
54.05m AHD

PROJECT NUMBER	SCALE	REVISION
715	1:200	A1
DESIGN NUMBER	DATE	NO. OF SHEETS
PA-A-2012	09/09/09	12

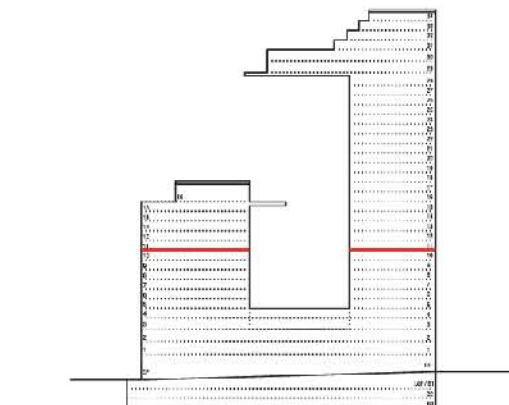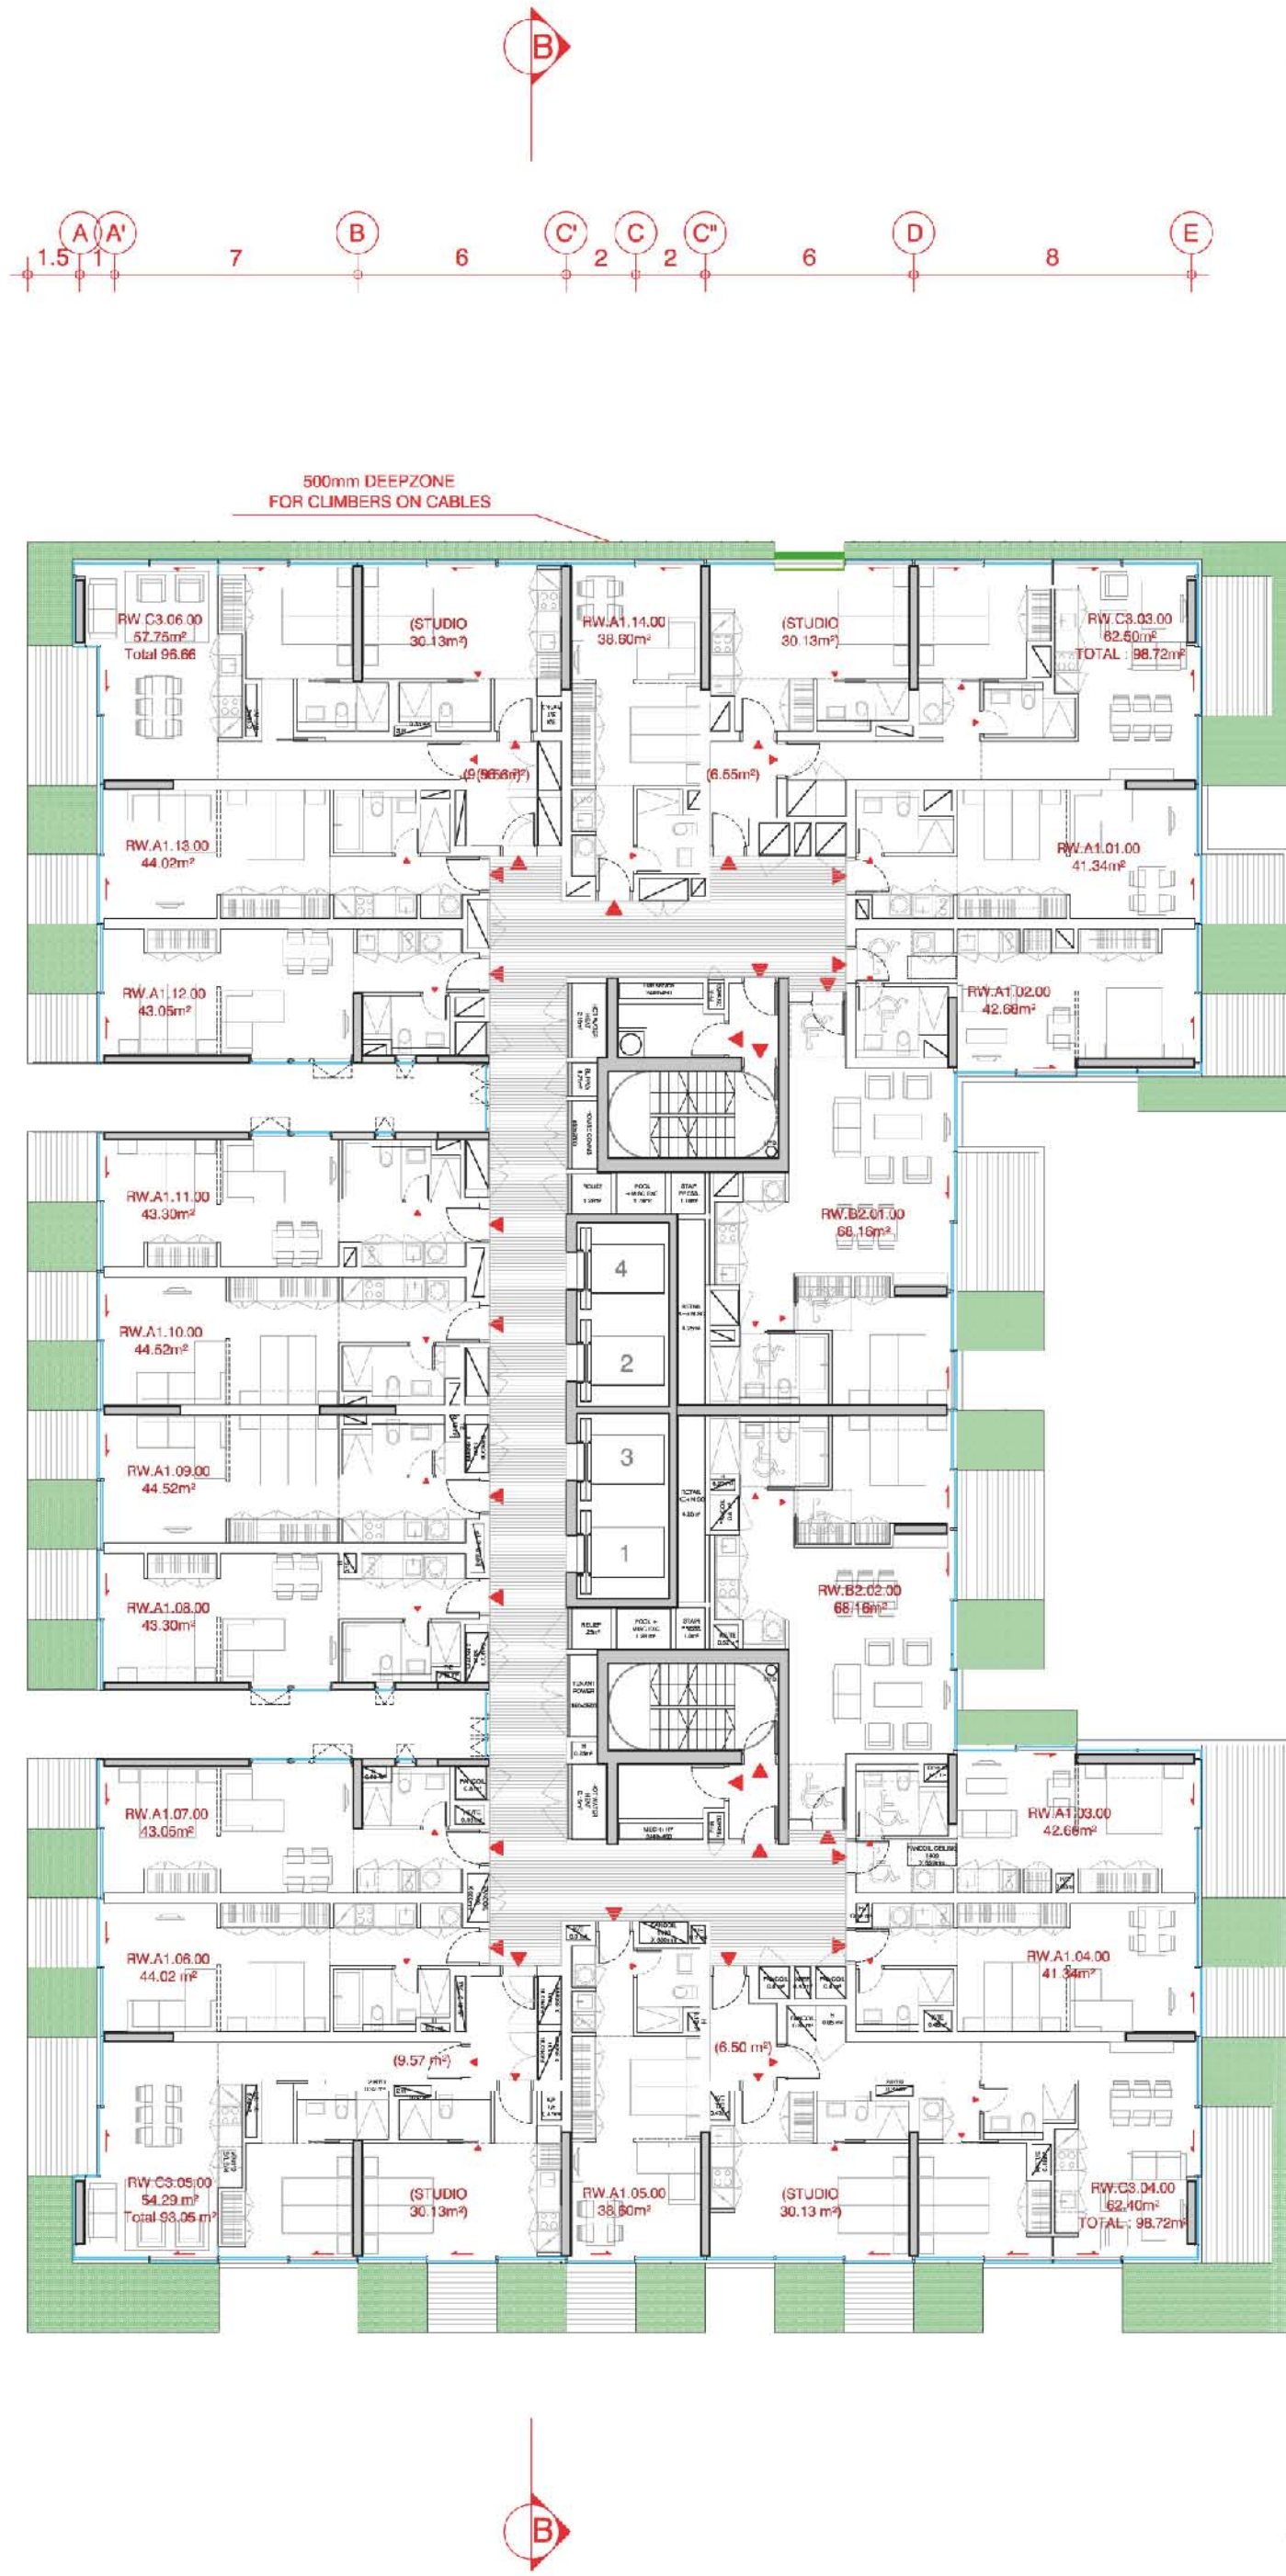

GENERAL NOTES
- Do not scale from drawings
- Dimensions are given in millimetres unless otherwise stated
- All dimensions are to the centre of the element unless otherwise stated
- All dimensions are to the face of the element unless otherwise stated
- All dimensions are to the face of the element unless otherwise stated

REV

13	PLANNING APPLICATION	2005/03
11	PLANNING APPLICATION	2005/03
10	PLANNING APPLICATION	2005/03
09	FOR INFORMATION	23/05/03
08	FOR INFORMATION	08/05/03
07	FOR INFORMATION	03/05/03
06	FOR INFORMATION	20/05/03
05	FOR INFORMATION	20/05/03
04	FOR INFORMATION	19/12/02
03	FOR INFORMATION	17/11/02
02	FOR INFORMATION	13/11/02
01	FOR INFORMATION	09/11/02

REV: REVISION FOR ISSUE DATE

FRASERS PROPERTY
L11, 488 Kent Street
Sydney, NSW 2000
T: 61 2 8522 8800 F: 61 2 8525 8801

Ateliers Jean Nouvel
10 rue d'Angoulême
75011 Paris / France
T: 33 1 49 25 85 83 F: 33 1 49 14 81 10

JOHNSON PILTON WALKER
L10 Plaza Building Australia Square
95 Pitt Street
Sydney, NSW 2000
T: 61 2 9256 5903 F: 61 2 9256 5909





FRASERS BROADWAY
BLOCK 2

PROJECT APPLICATION

TITLE

EAST & WEST TOWERS
LEVEL 11
FLOOR PLAN
57.10m AHD

PROJECT NUMBER	SCALE	REVISION
715	1:200	A1
DESIGN NUMBER	DATE	1/10/09
PA-A-2013	09/09/09	12

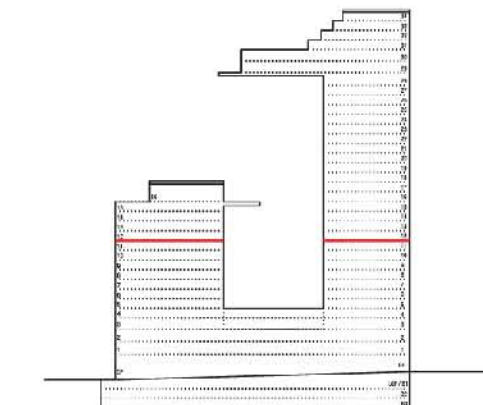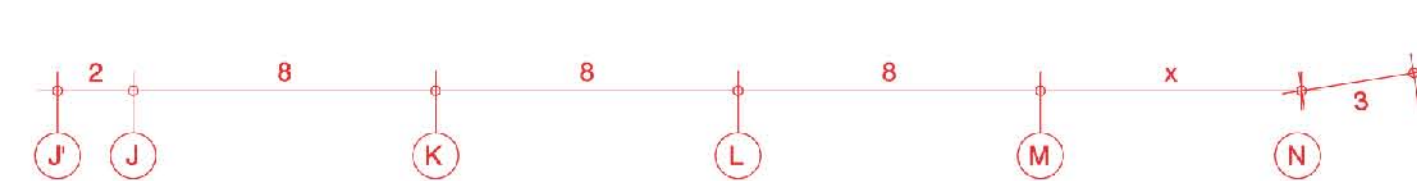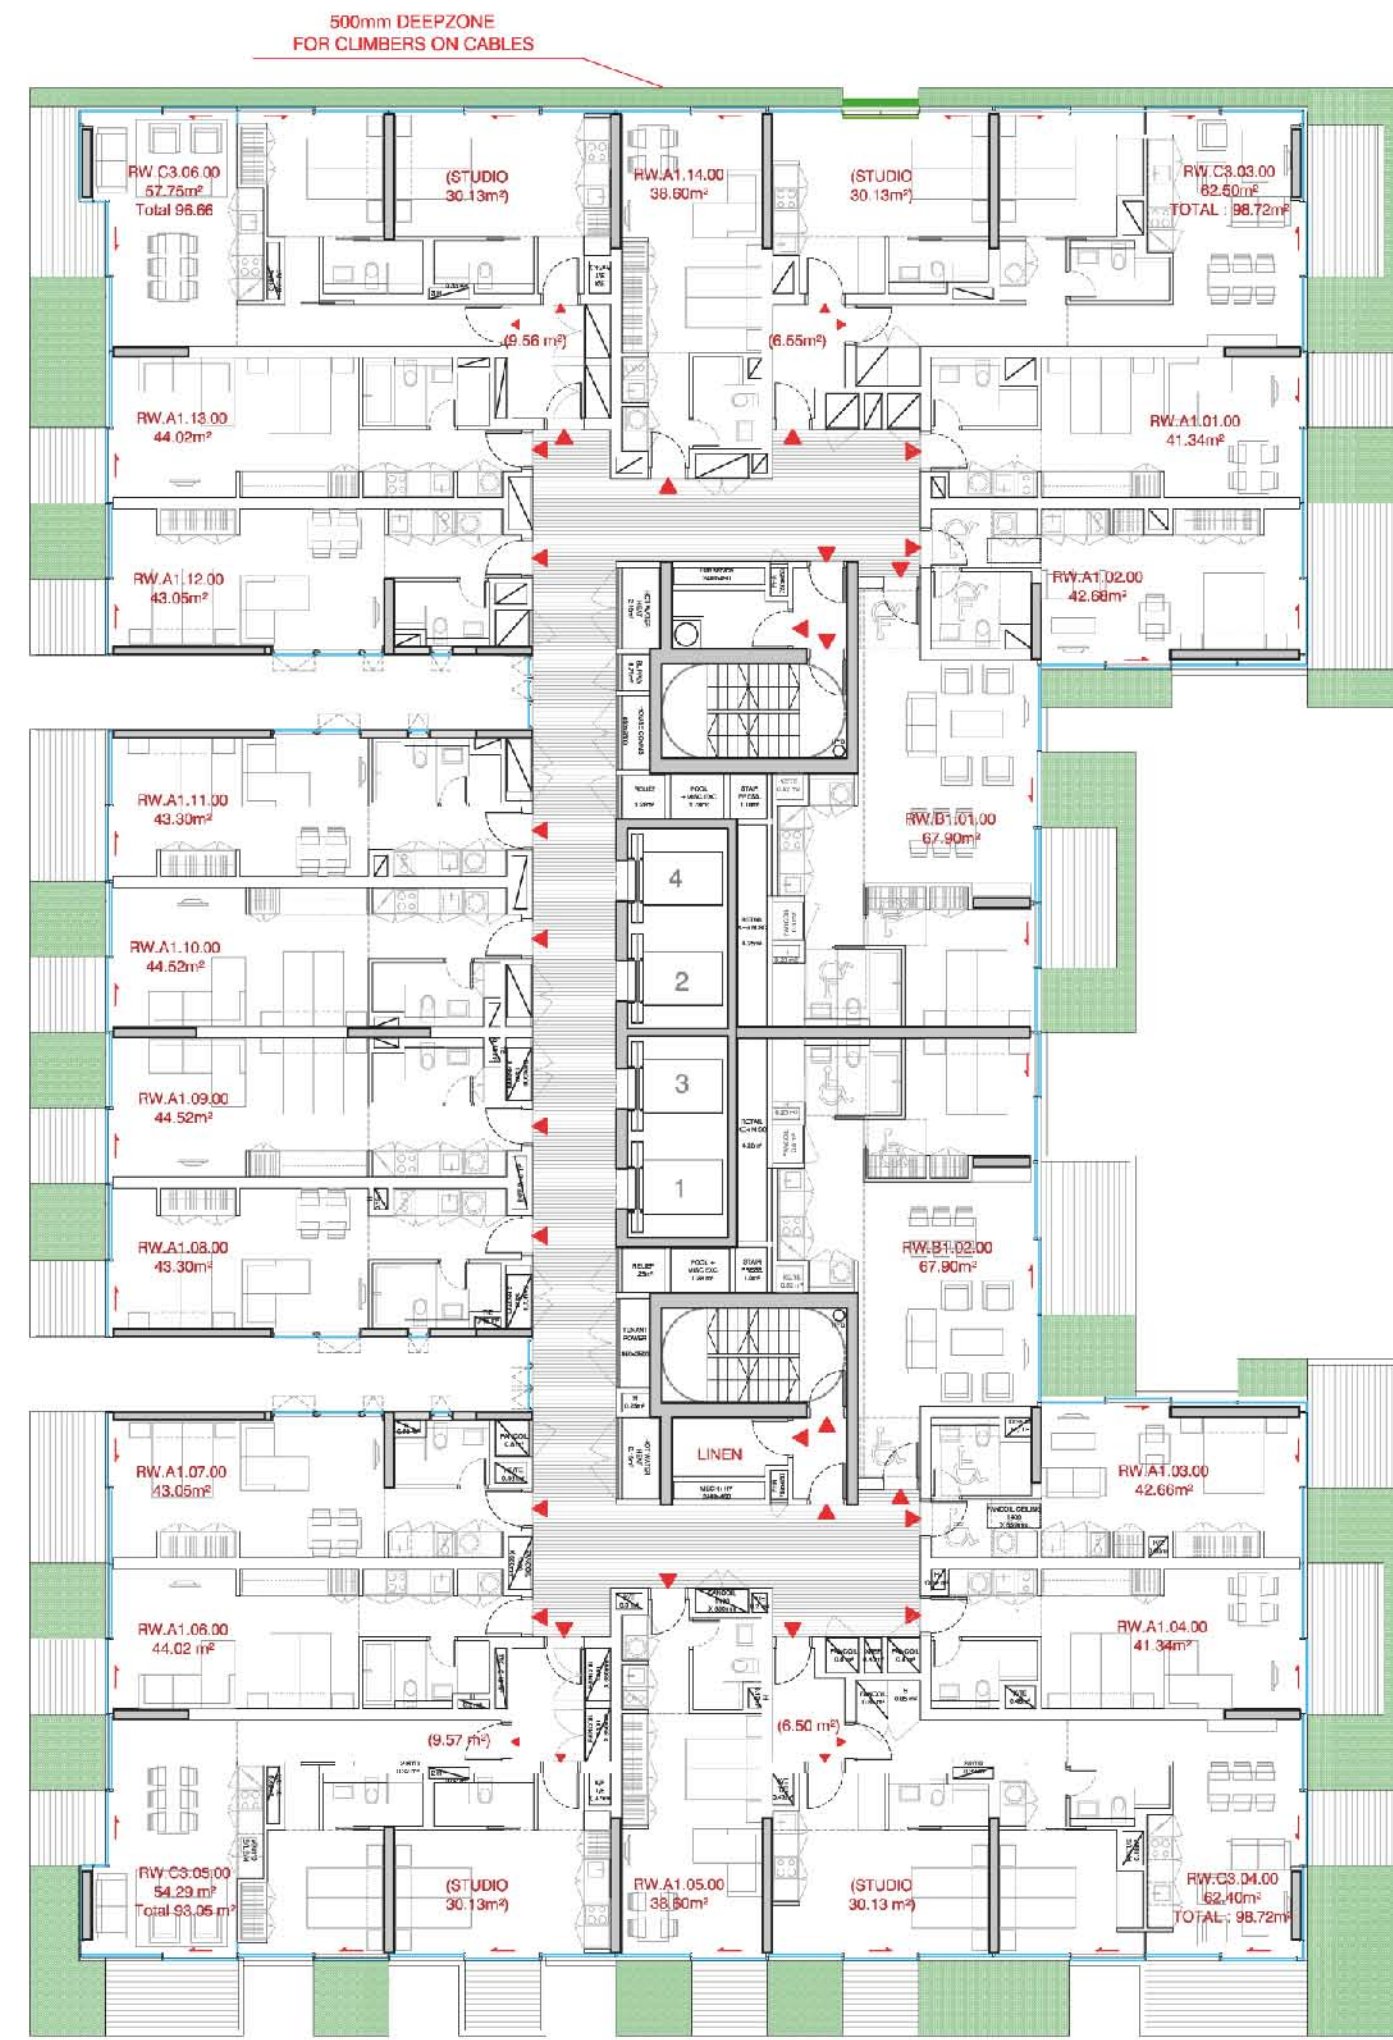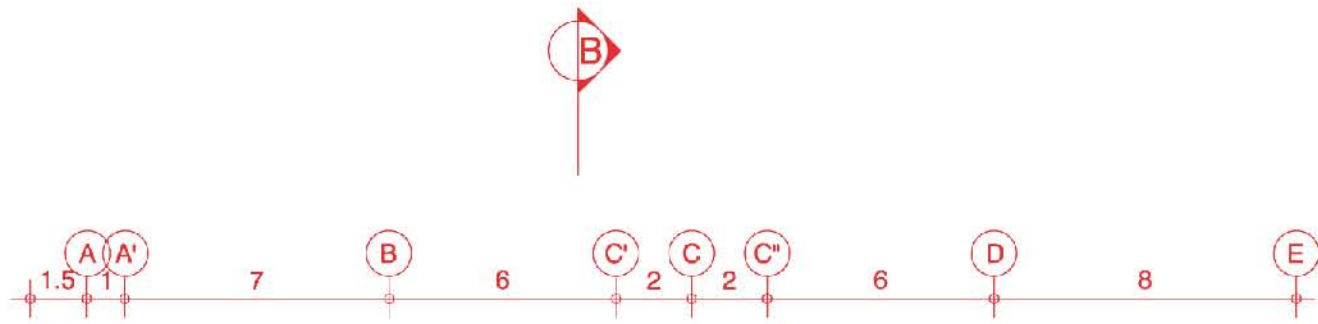

GENERAL NOTES

- Do not scale from drawings
- Dimensions are given in millimetres unless otherwise stated
- All dimensions are to the centre of the element unless otherwise stated
- All dimensions are to the face of the element unless otherwise stated
- All dimensions are to the face of the element unless otherwise stated

REV

REV	DESCRIPTION	DATE
12	PLANNING APPLICATION	2009/03
11	PLANNING APPLICATION	2009/03
10	PLANNING APPLICATION	2009/03
09	FOR INFORMATION	23/08/03
08	FOR INFORMATION	08/03/03
07	FOR INFORMATION	03/03/03
06	FOR INFORMATION	20/01/03
05	FOR INFORMATION	20/01/03
04	FOR INFORMATION	19/12/02
03	FOR INFORMATION	17/11/02
02	FOR INFORMATION	13/11/02
01	FOR INFORMATION	09/11/02

REV: REVISION FOR ISSUE

FRASERS PROPERTY
L11, 488 Kent Street
Sydney, NSW 2000
T: 61 2 8522 8800 F: 61 2 8525 5901

ARCHITECT
Ateliers Jean Nouvel
10 rue d'Angoulême
75011 Paris / France
T: 33 1 49 25 85 83 F: 33 1 49 14 81 10

STRUCTURAL ARCHITECT
JOHNSON PILTON WALKER
L10 Plaza Building Australia Square
65 Pitt Street
Sydney, NSW 2000
T: 61 2 9236 5903 F: 61 2 9256 5909







PROJECT
FRASERS BROADWAY
BLOCK 2

STAGE PROJECT APPLICATION

TITLE

EAST & WEST TOWERS
LEVEL 12
FLOOR PLAN
60.15m AHD

PROJECT NUMBER	SCALE	REVISION
715	1:200	A1
DESIGNED NUMBER	DATE	1/10/09
PA-A-2014	09/09/09	12

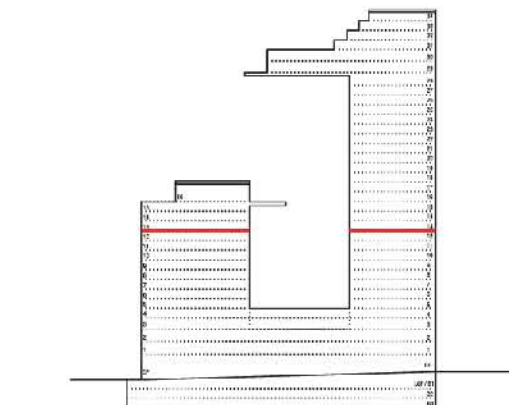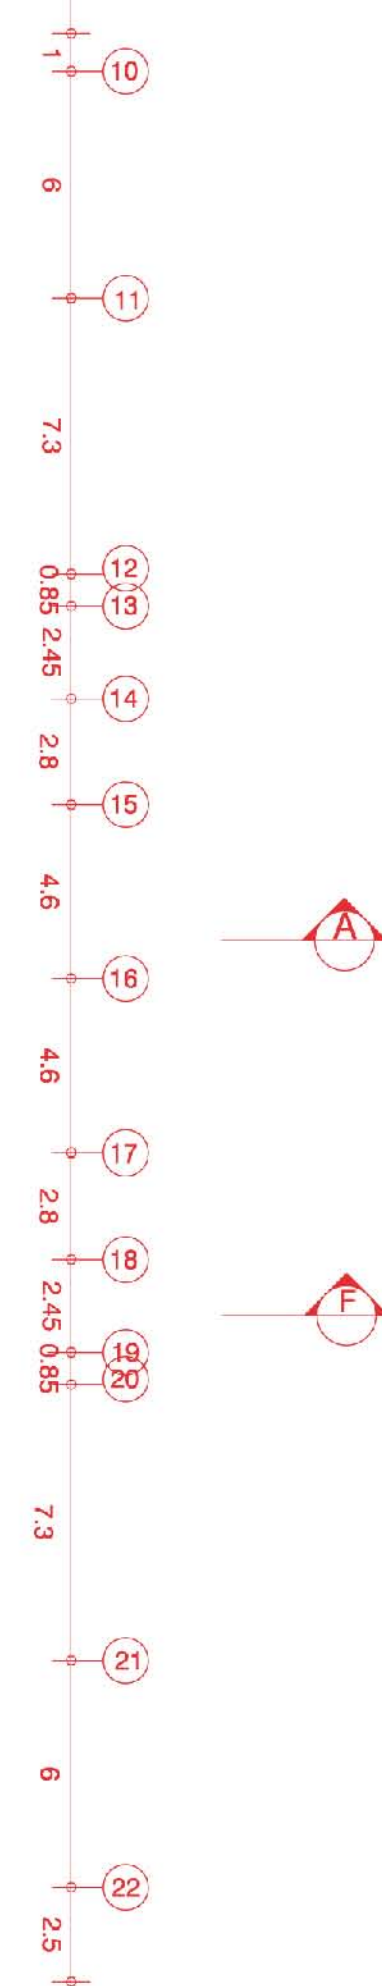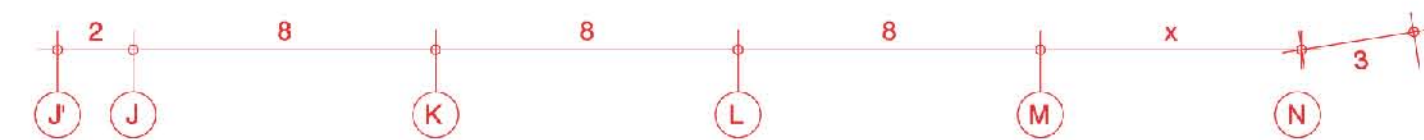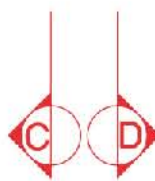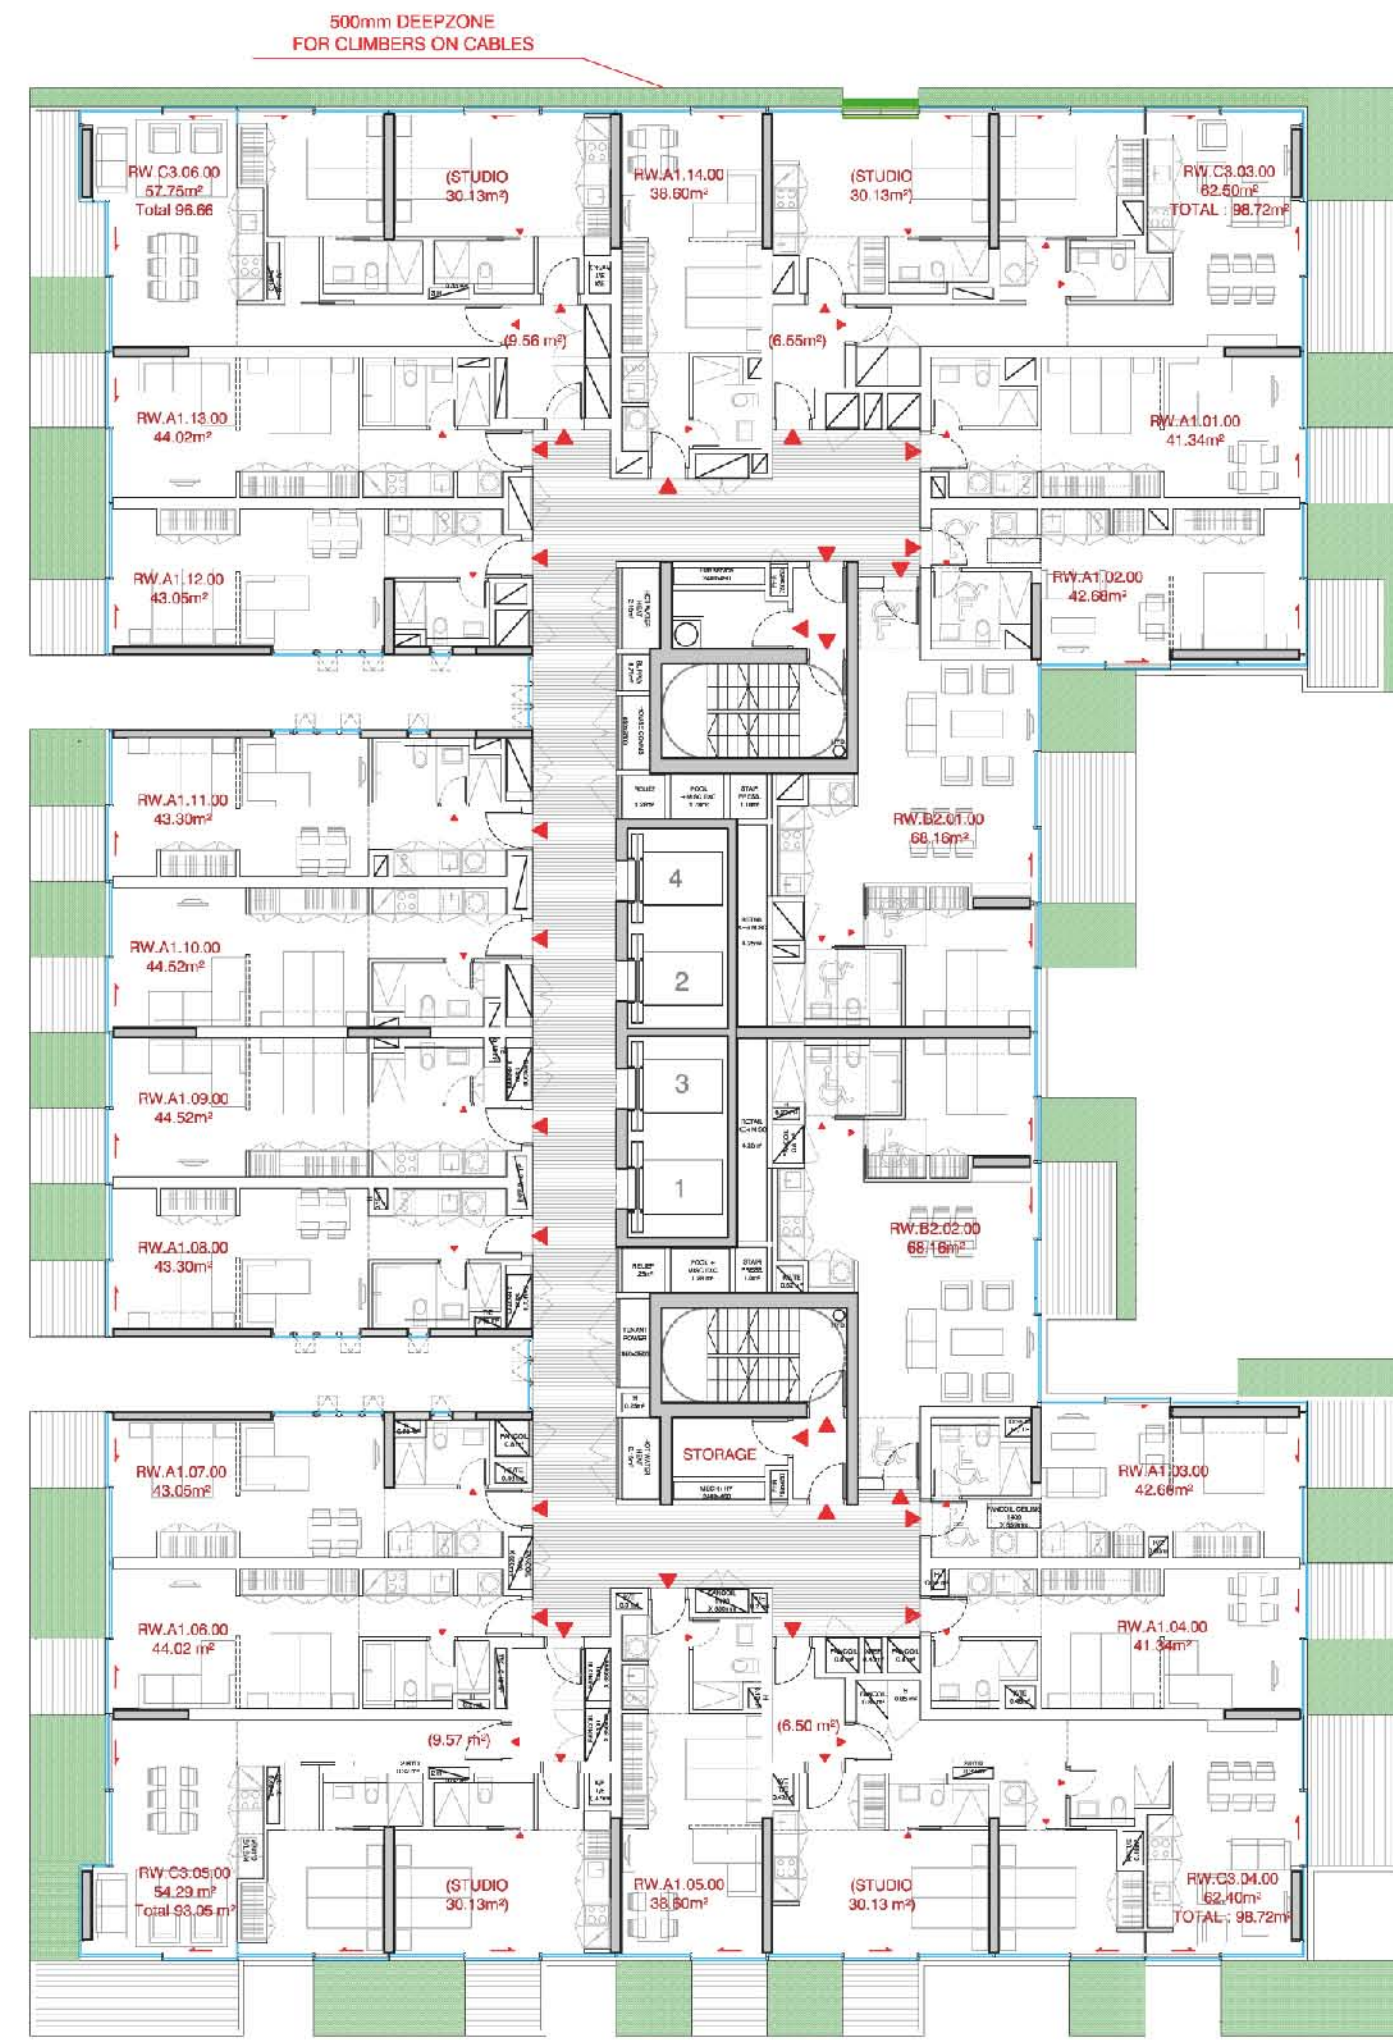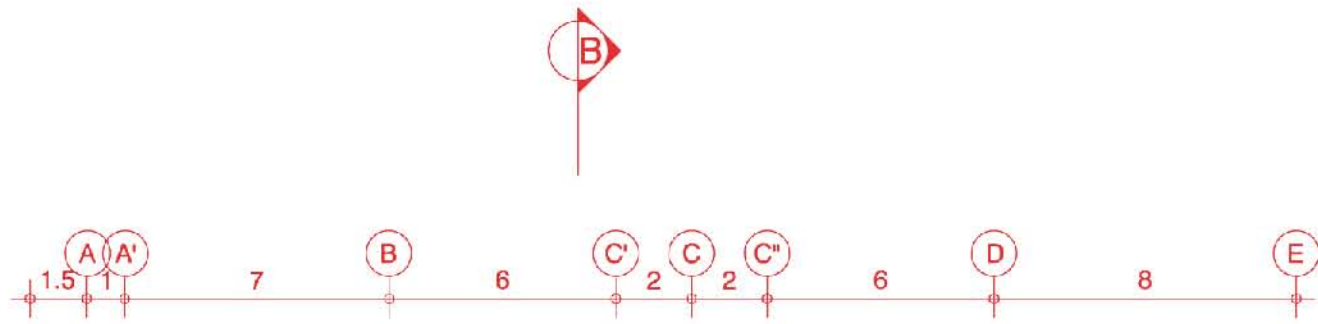

GENERAL NOTES
- Do not scale from drawings
- Dimensions are given in millimetres unless otherwise stated
- All dimensions are to the centre of the element unless otherwise stated
- All dimensions are to the face of the element unless otherwise stated
- All dimensions are to the face of the element unless otherwise stated

REV	DESCRIPTION	DATE
13	PLANNING APPLICATION	2005/03
11	PLANNING APPLICATION	2005/03
10	PLANNING APPLICATION	2005/03
09	FOR INFORMATION	23/05/03
08	FOR INFORMATION	08/05/03
07	FOR INFORMATION	03/05/03
06	FOR INFORMATION	20/05/03
05	FOR INFORMATION	20/05/03
04	FOR INFORMATION	19/12/02
03	FOR INFORMATION	17/11/02
02	FOR INFORMATION	13/11/02
01	FOR INFORMATION	09/11/02
00	FOR INFORMATION	19/11/02

FRASERS PROPERTY
L11, 488 Kent Street
Sydney, NSW 2000
T: 61 2 8522 8800 F: 61 2 8525 5901

Architect
Ateliers Jean Nouvel
10 rue d'Angoulême
75011 Paris / France
T: 33 1 49 25 85 83 F: 33 1 49 14 81 10

Architect
JOHNSON PILTON WALKER
L10 Plaza Building Australia Square
95 Pitt Street
Sydney, NSW 2000
T: 61 2 9236 5903 F: 61 2 9236 5909

PROJECT
FRASERS BROADWAY
BLOCK 2

STAGE PROJECT APPLICATION

TITLE
EAST & WEST TOWERS
LEVEL 13
FLOOR PLAN
63.20m AHD

PROJECT NUMBER 715	SCALE 1:200	REVISION A1
DESIGN NUMBER PA-A-2015	DATE 09/09/09	VERSION 12