




J 8 K 8 L x M 3.08

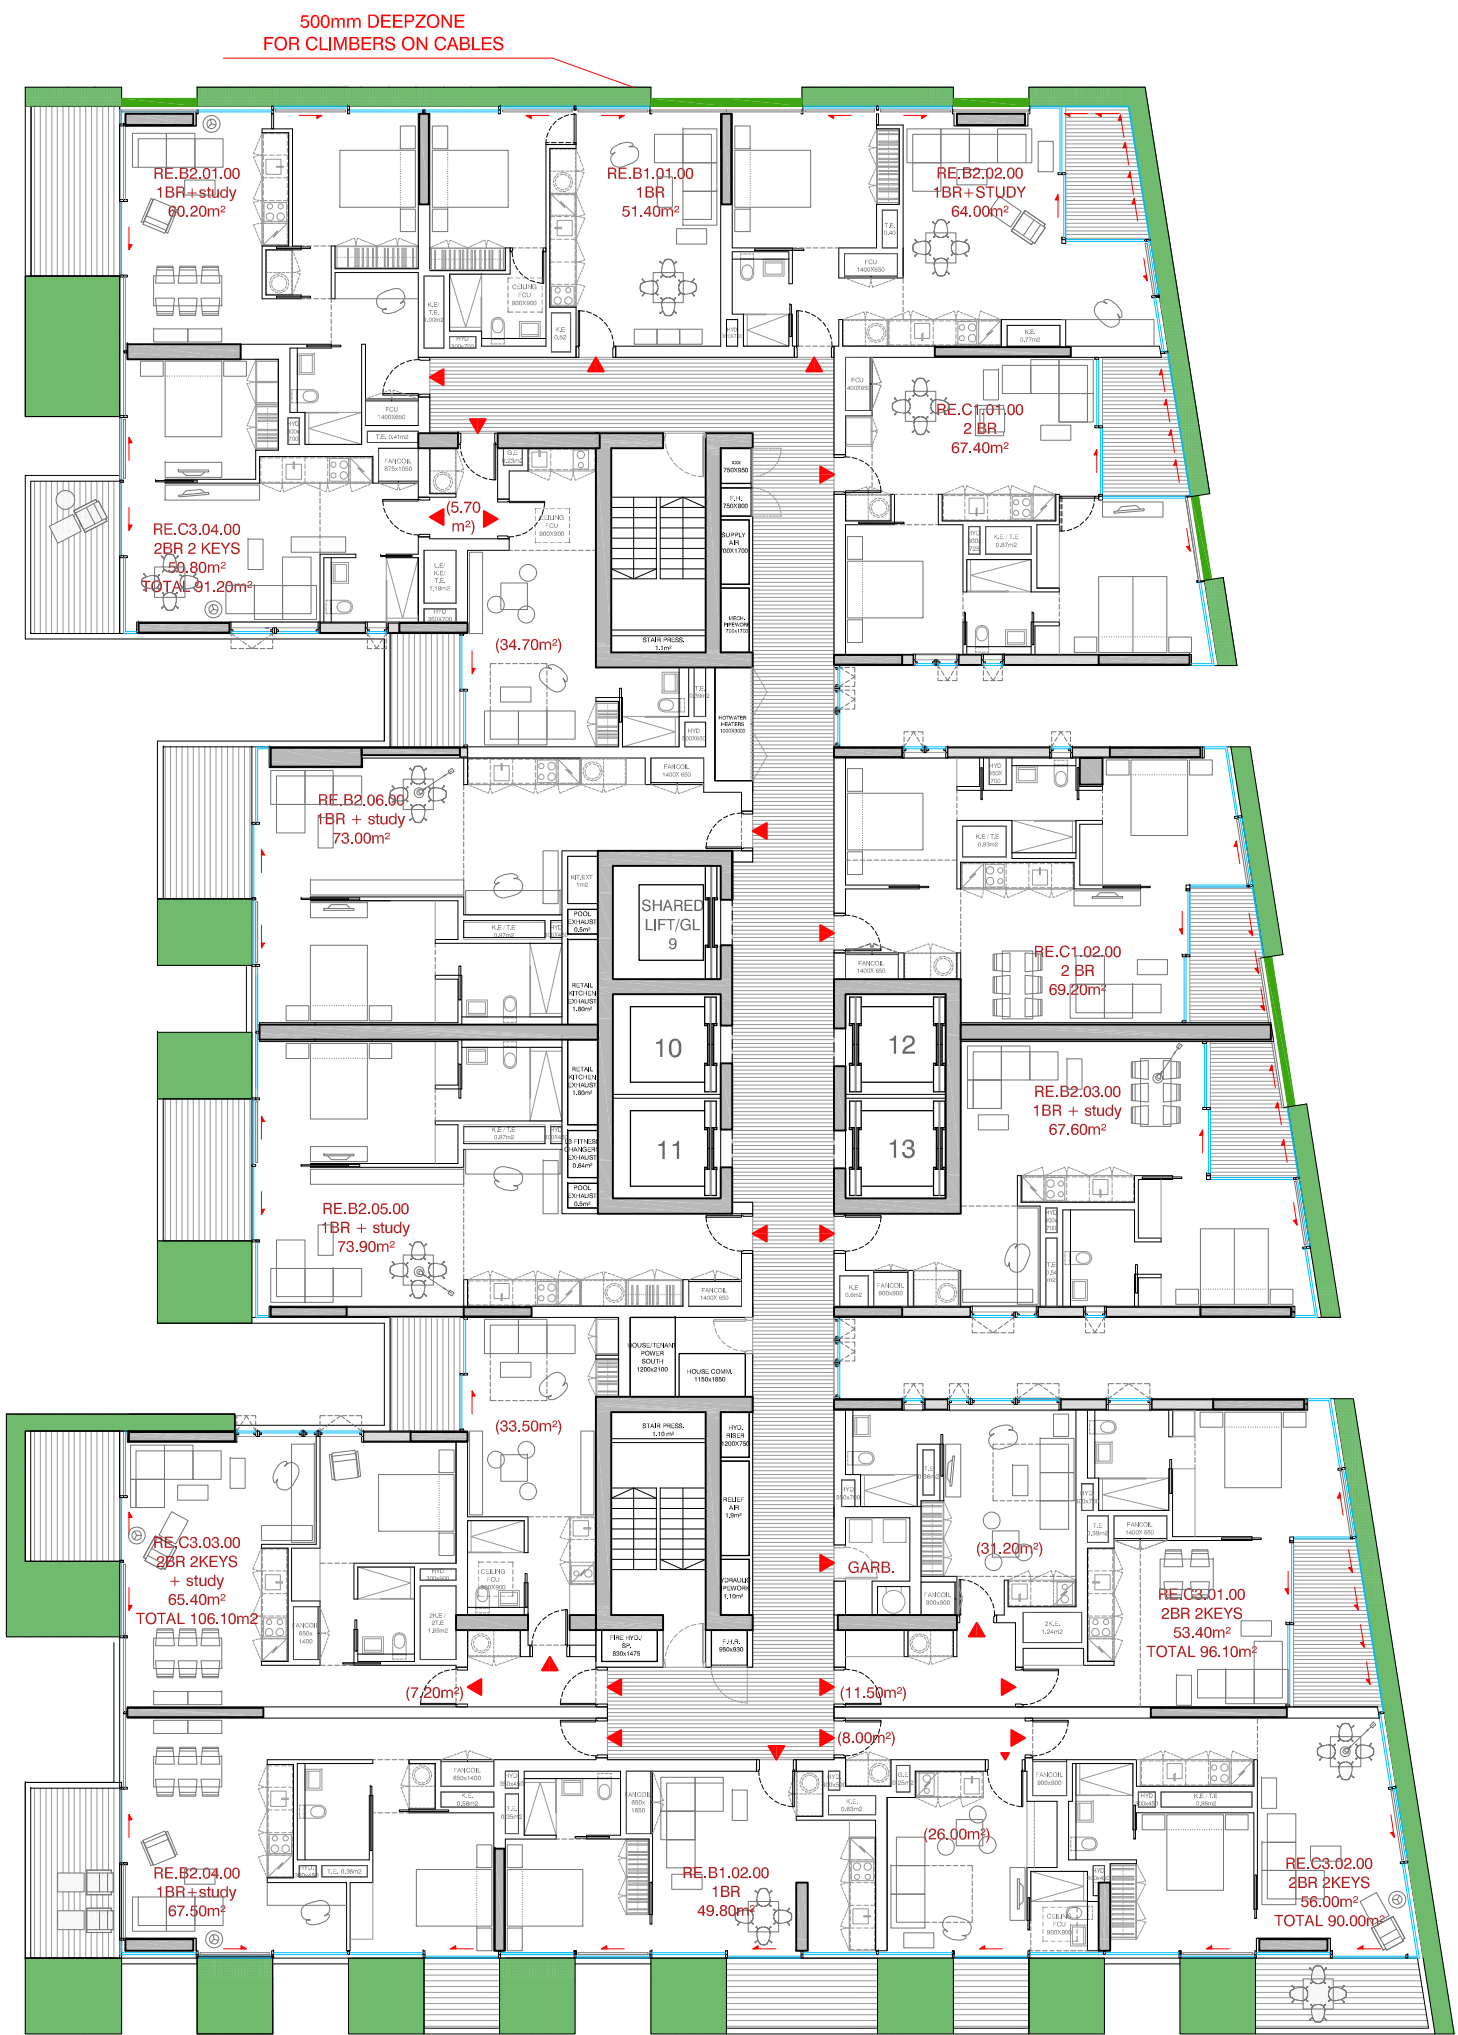


J 2 J 8 K 8 L 8 M x N 3

10 6 11 7.3 12 13 0.83 2.45 14 2.8 15 4.6 16 4.6 17 2.8 18 2.45 19 0.83 20 7.3 21 6 22 2.5

A

F

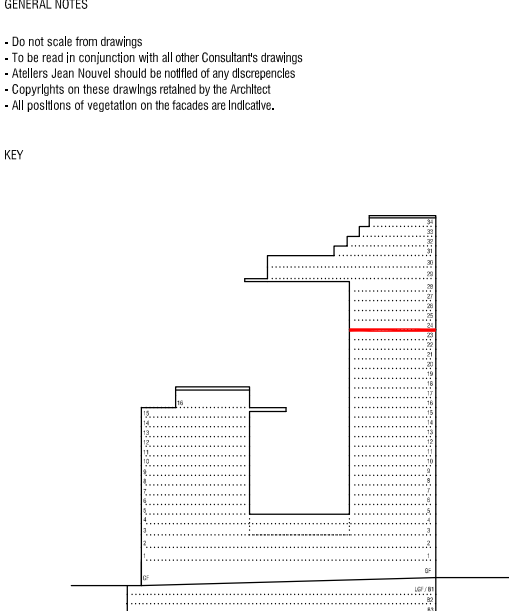

GENERAL NOTES

- Do not scale from drawings
- Do not read in conjunction with all other Consultant drawings
- Builders must be notified of any discrepancies
- Copyrights on these drawings remain to the Architect
- All positions of vegetation on the facades are indicative.

KEY

| REV. | REASON FOR ISSUE     | DATE     |
|------|----------------------|----------|
| 11   | PLANNING APPLICATION | 30/07/09 |
| 10   | PLANNING APPLICATION | 30/06/09 |
| 09   | FOR INFORMATION      | 23/06/09 |
| 08   | FOR INFORMATION      | 08/03/09 |
| 07   | FOR INFORMATION      | 03/03/09 |
| 06   | FOR INFORMATION      | 30/01/09 |
| 05   | FOR INFORMATION      | 23/01/09 |
| 04   | FOR INFORMATION      | 19/12/08 |
| 03   | FOR INFORMATION      | 11/12/08 |
| 02   | FOR INFORMATION      | 09/12/08 |
| 01   | FOR INFORMATION      | 28/11/08 |
| 00   | FOR INFORMATION      | 19/11/08 |

CLIENT

**FRASERS PROPERTY**  
L11, 488 Kent Street  
Sydney, NSW 2000  
T: 61 2 8823 8800 F: 61 2 8823 8801

ARCHITECT

**Ateliers Jean Nouvel**  
10 rue d'Angoulême  
75011 Paris / France  
T: 33 1 49 23 83 83 F: 33 1 49 14 81 10

DELIVERY ARCHITECT

**JOHNSON PILTON WALKER**  
L10 Plaza Building Australia Square  
95 Pitt Street  
Sydney, NSW 2000  
T: 61 2 9259 5900 F: 61 2 9259 5999

PROJECT

**FRASERS BROADWAY**  
BLOCK 2

STAGE



PROJECT APPLICATION

TITLE

**EAST TOWER**  
**LEVEL 24**  
**FLOOR PLAN**  
96.75m AHD

| PROJECT NUMBER | SCALE    | FORMAT   |
|----------------|----------|----------|
| 715            | 1:200    | A1       |
| DRAWING NUMBER | DATE     | REVISION |
| PA-A-2026      | 30/07/09 | 11       |



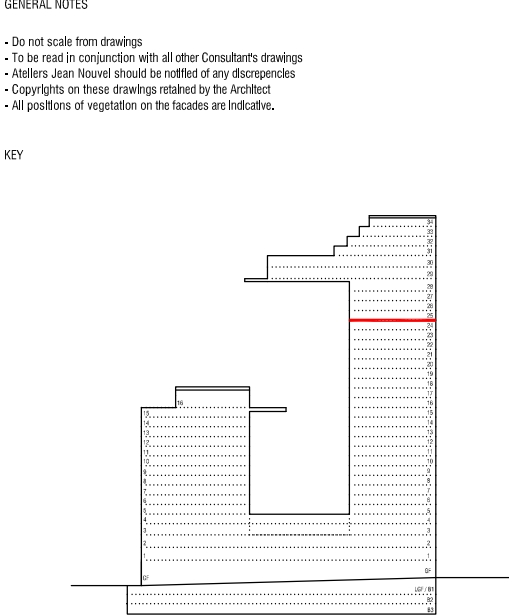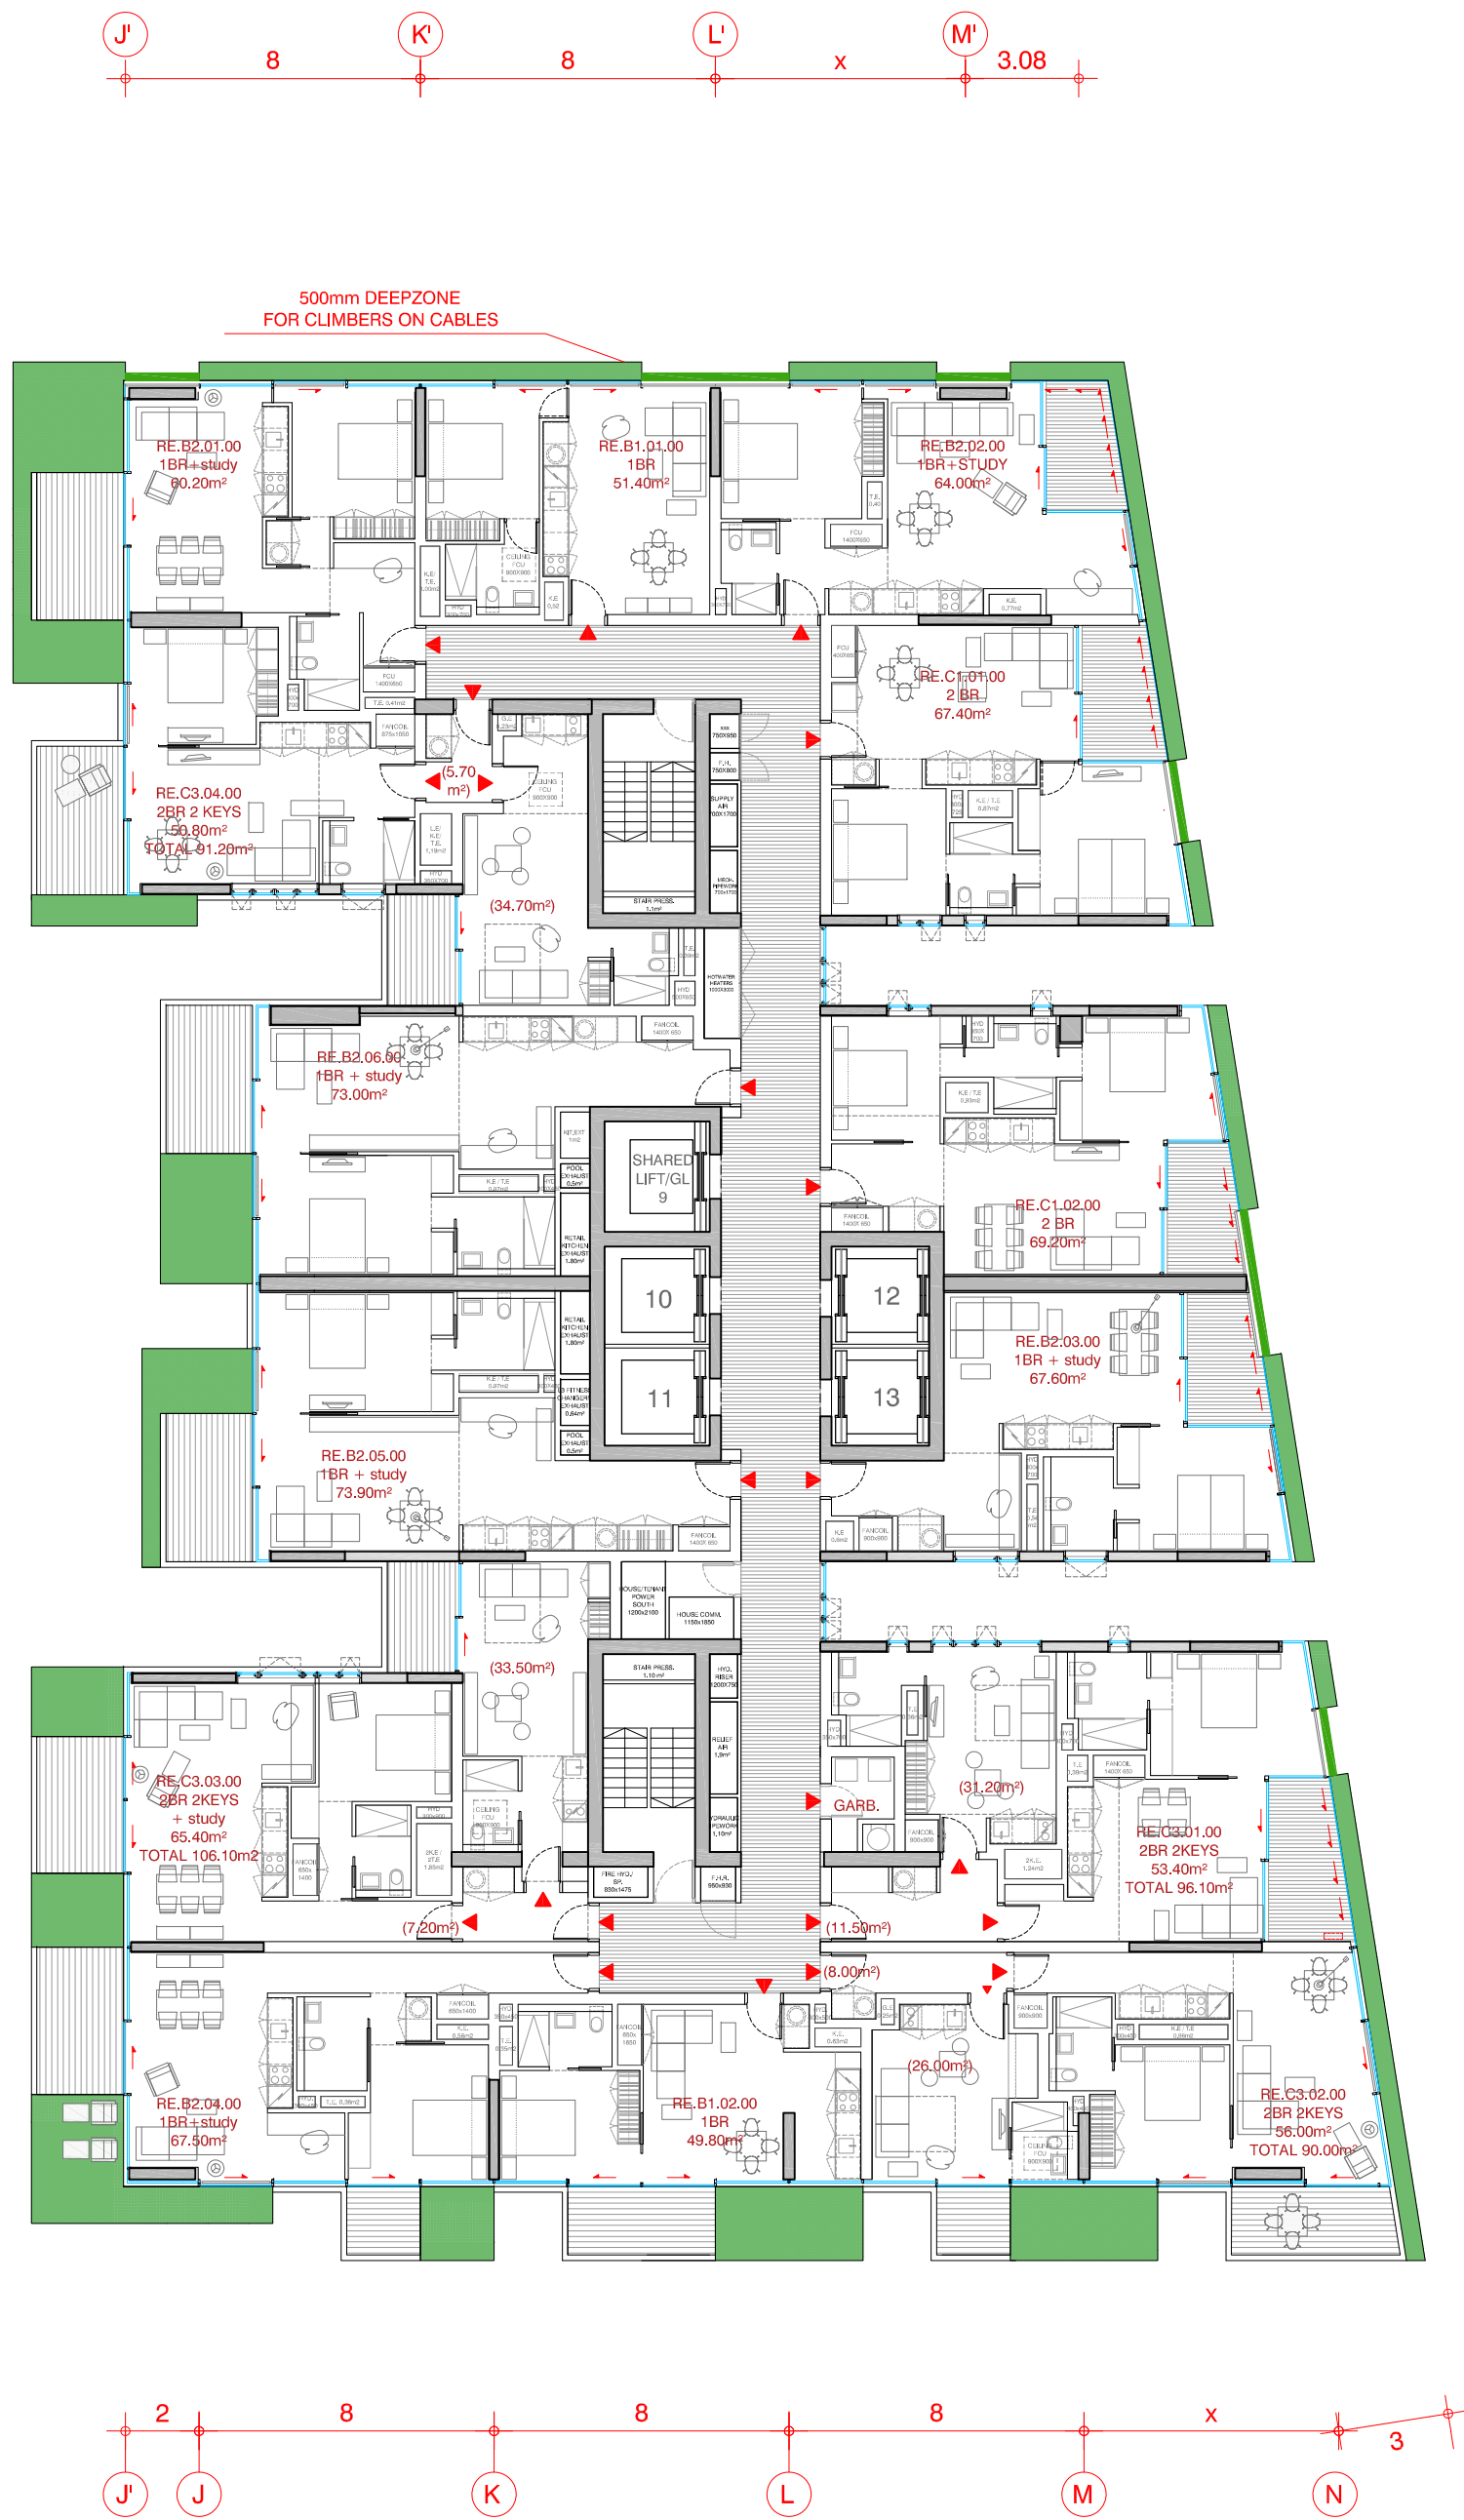

GENERAL NOTES

- Do not scale from drawings
- Check and coordinate with all other Consultant drawings
- Builders must be notified of any discrepancies
- Compliance on these drawings related to the building
- All positions of vegetation on the facade are indicative.

KEY

| REV. | REASON FOR ISSUE     | DATE     |
|------|----------------------|----------|
| 11   | PLANNING APPLICATION | 30/07/09 |
| 10   | PLANNING APPLICATION | 30/06/09 |
| 09   | FOR INFORMATION      | 23/06/09 |
| 08   | FOR INFORMATION      | 08/05/09 |
| 07   | FOR INFORMATION      | 03/03/09 |
| 06   | FOR INFORMATION      | 30/01/09 |
| 05   | FOR INFORMATION      | 23/01/09 |
| 04   | FOR INFORMATION      | 19/12/08 |
| 03   | FOR INFORMATION      | 11/12/08 |
| 02   | FOR INFORMATION      | 09/12/08 |
| 01   | FOR INFORMATION      | 28/11/08 |
| 00   | FOR INFORMATION      | 19/11/08 |

CLIENT  
**FRASERS PROPERTY**  
L11, 488 Kent Street  
Sydney, NSW 2000  
T: 61 2 8823 8800 F: 61 2 8823 8801

ARCHITECT  
**Ateliers Jean Nouvel**  
10 rue d'Angoulême  
75011 Paris / France  
T: 33 1 49 23 83 83 F: 33 1 49 14 81 10

DELIVERY ARCHITECT  
**JOHNSON PILTON WALKER**  
L10 Plaza Building Australia Square  
95 Pitt Street  
Sydney, NSW 2000  
T: 61 2 9259 5900 F: 61 2 9259 5999

PROJECT  
**FRASERS BROADWAY**  
BLOCK 2

STAGE  
PROJECT APPLICATION

TITLE

**EAST TOWER**  
**LEVEL 25**  
**FLOOR PLAN**  
99.80m AHD

|                                    |                         |                       |
|------------------------------------|-------------------------|-----------------------|
| PROJECT NUMBER<br><b>715</b>       | SCALE<br><b>1:200</b>   | FORMAT<br><b>A1</b>   |
| DRAWING NUMBER<br><b>PA-A-2027</b> | DATE<br><b>30/07/09</b> | REVISION<br><b>11</b> |