


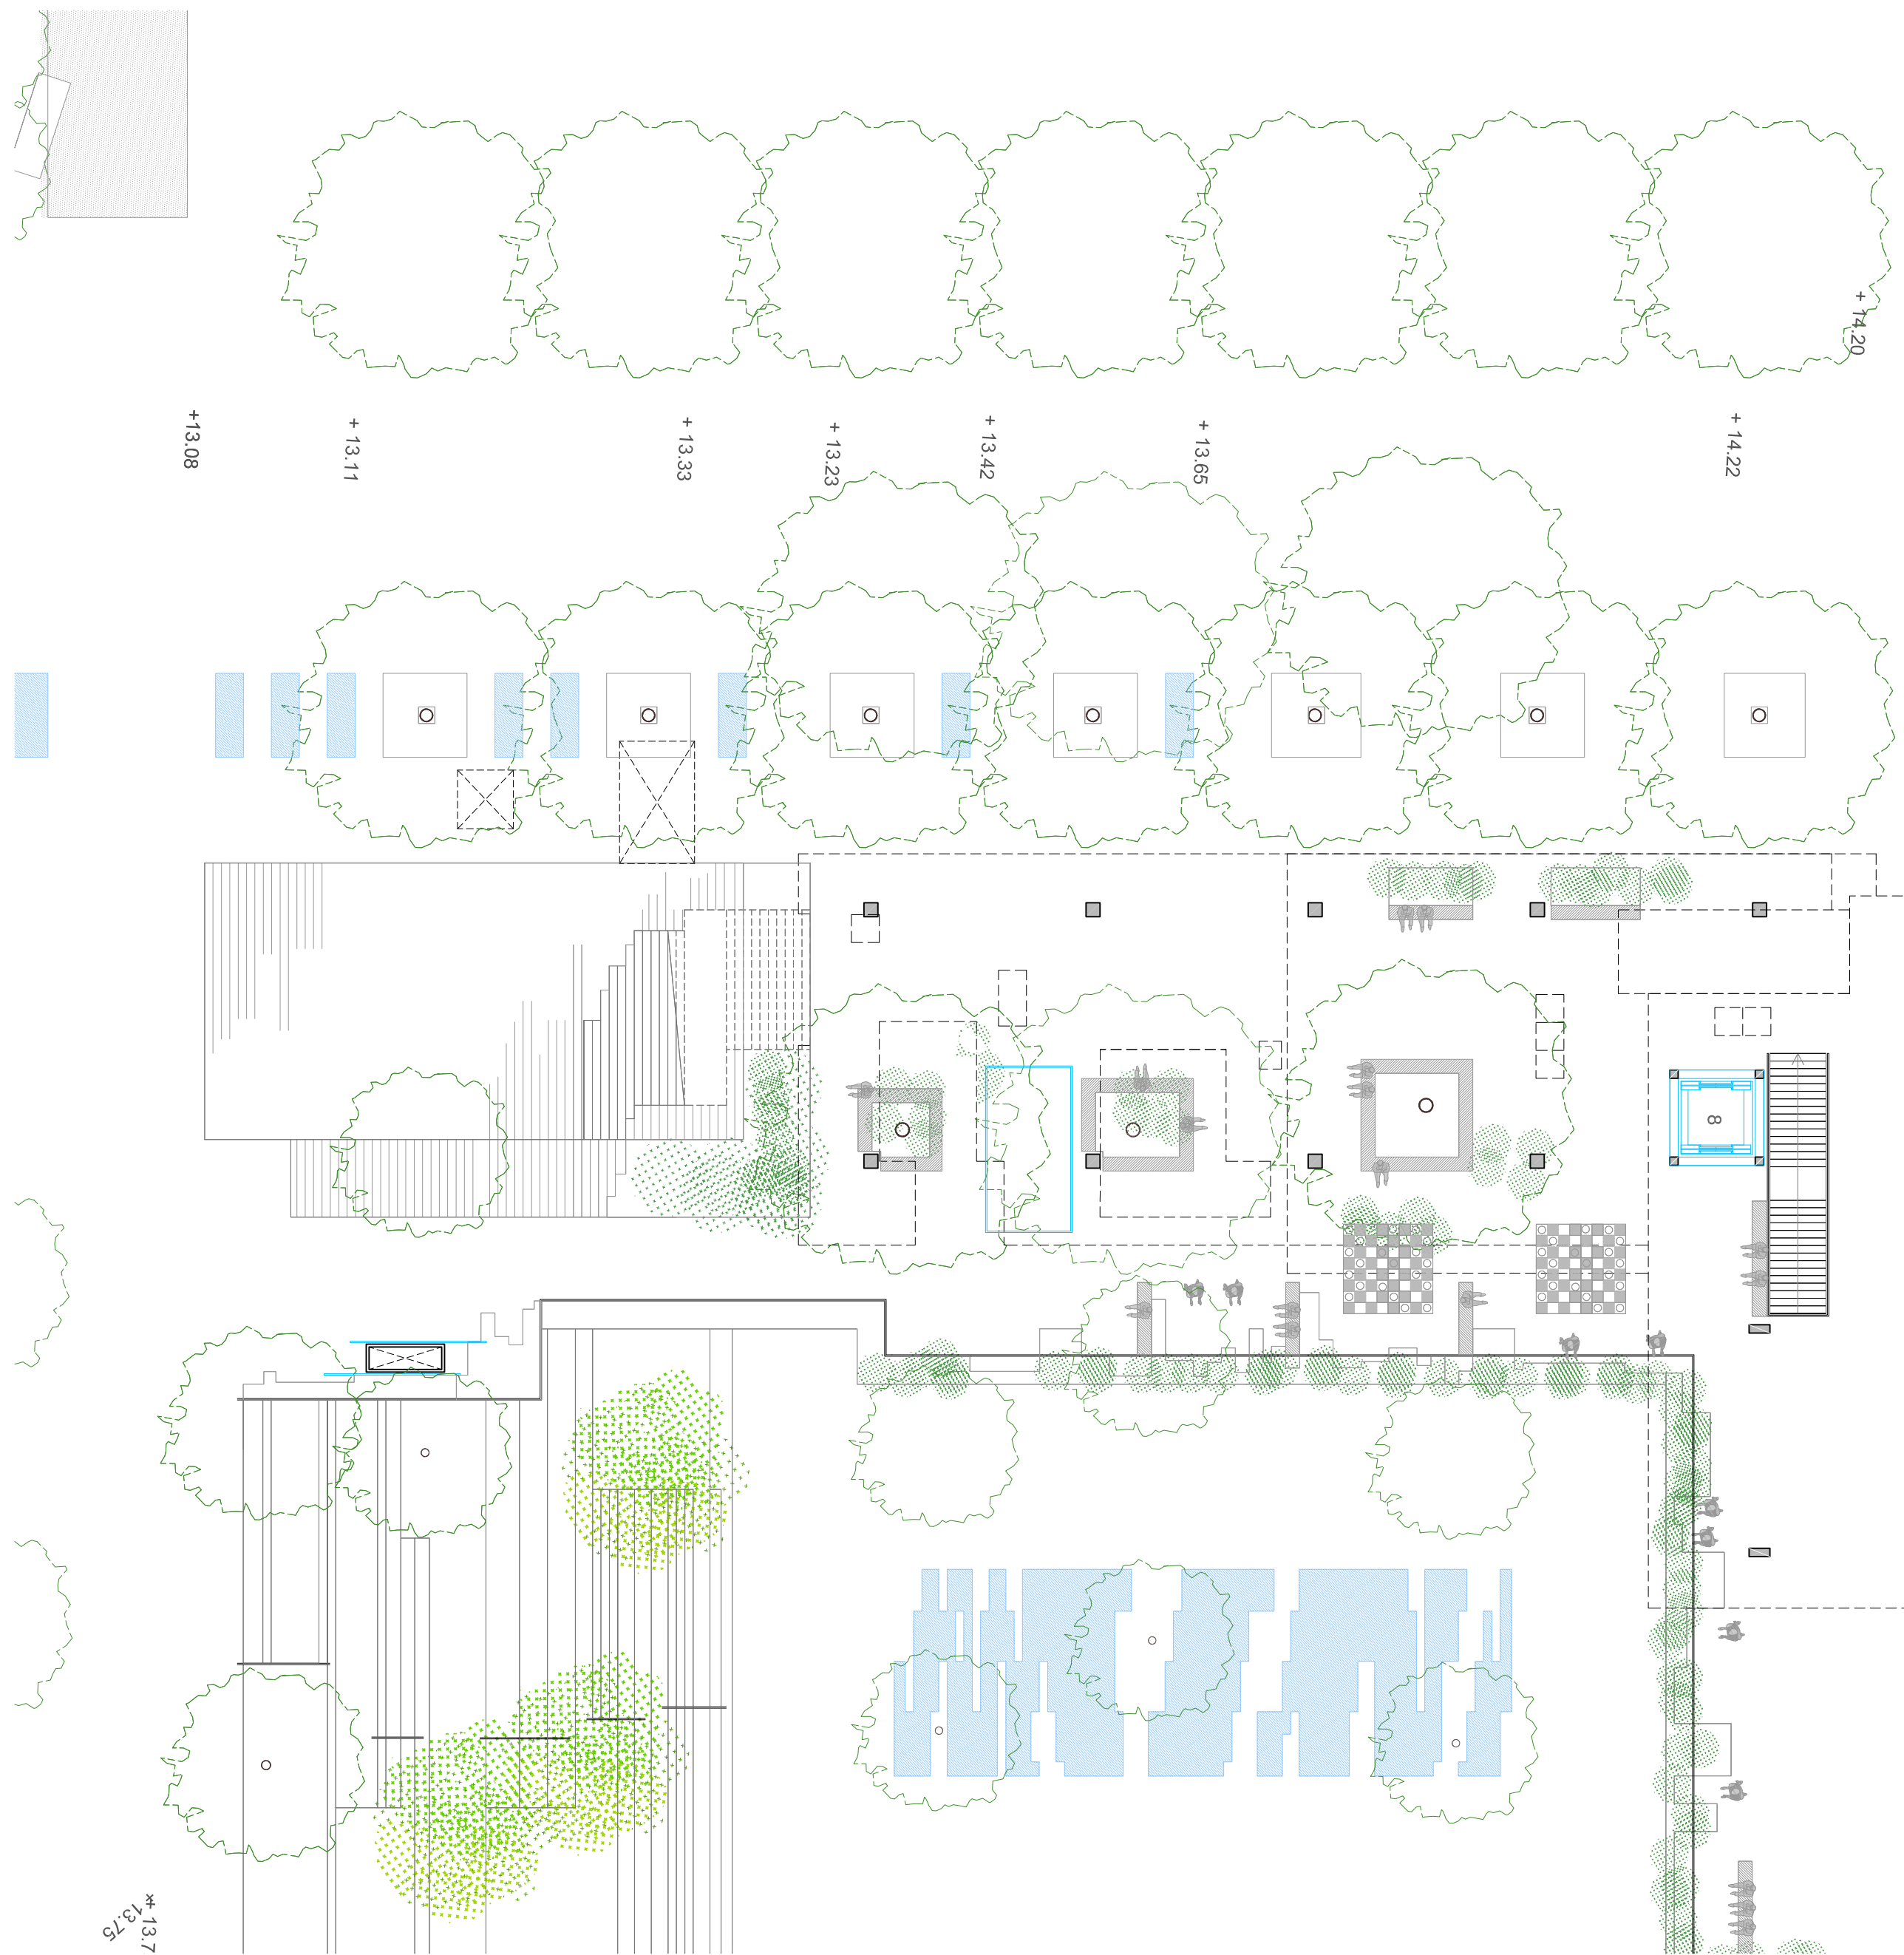


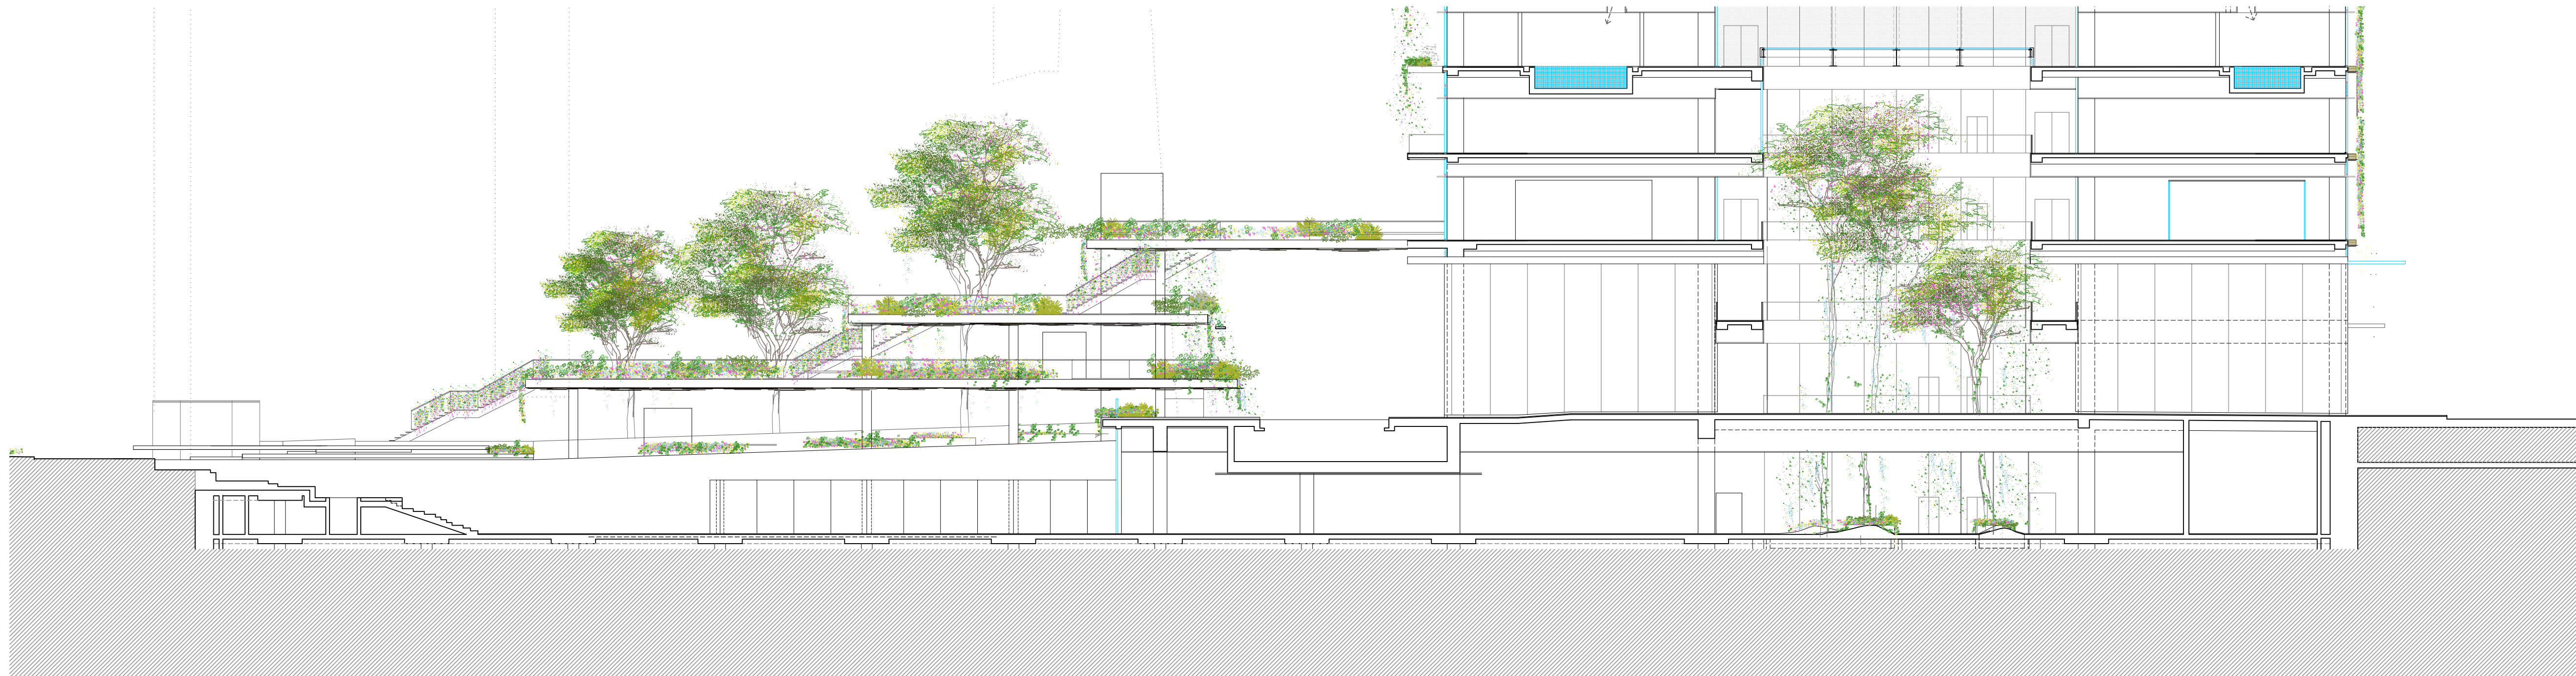

GROUND FLOOR PLAN - PLATFORM D +13.80 - 14.50 AHD

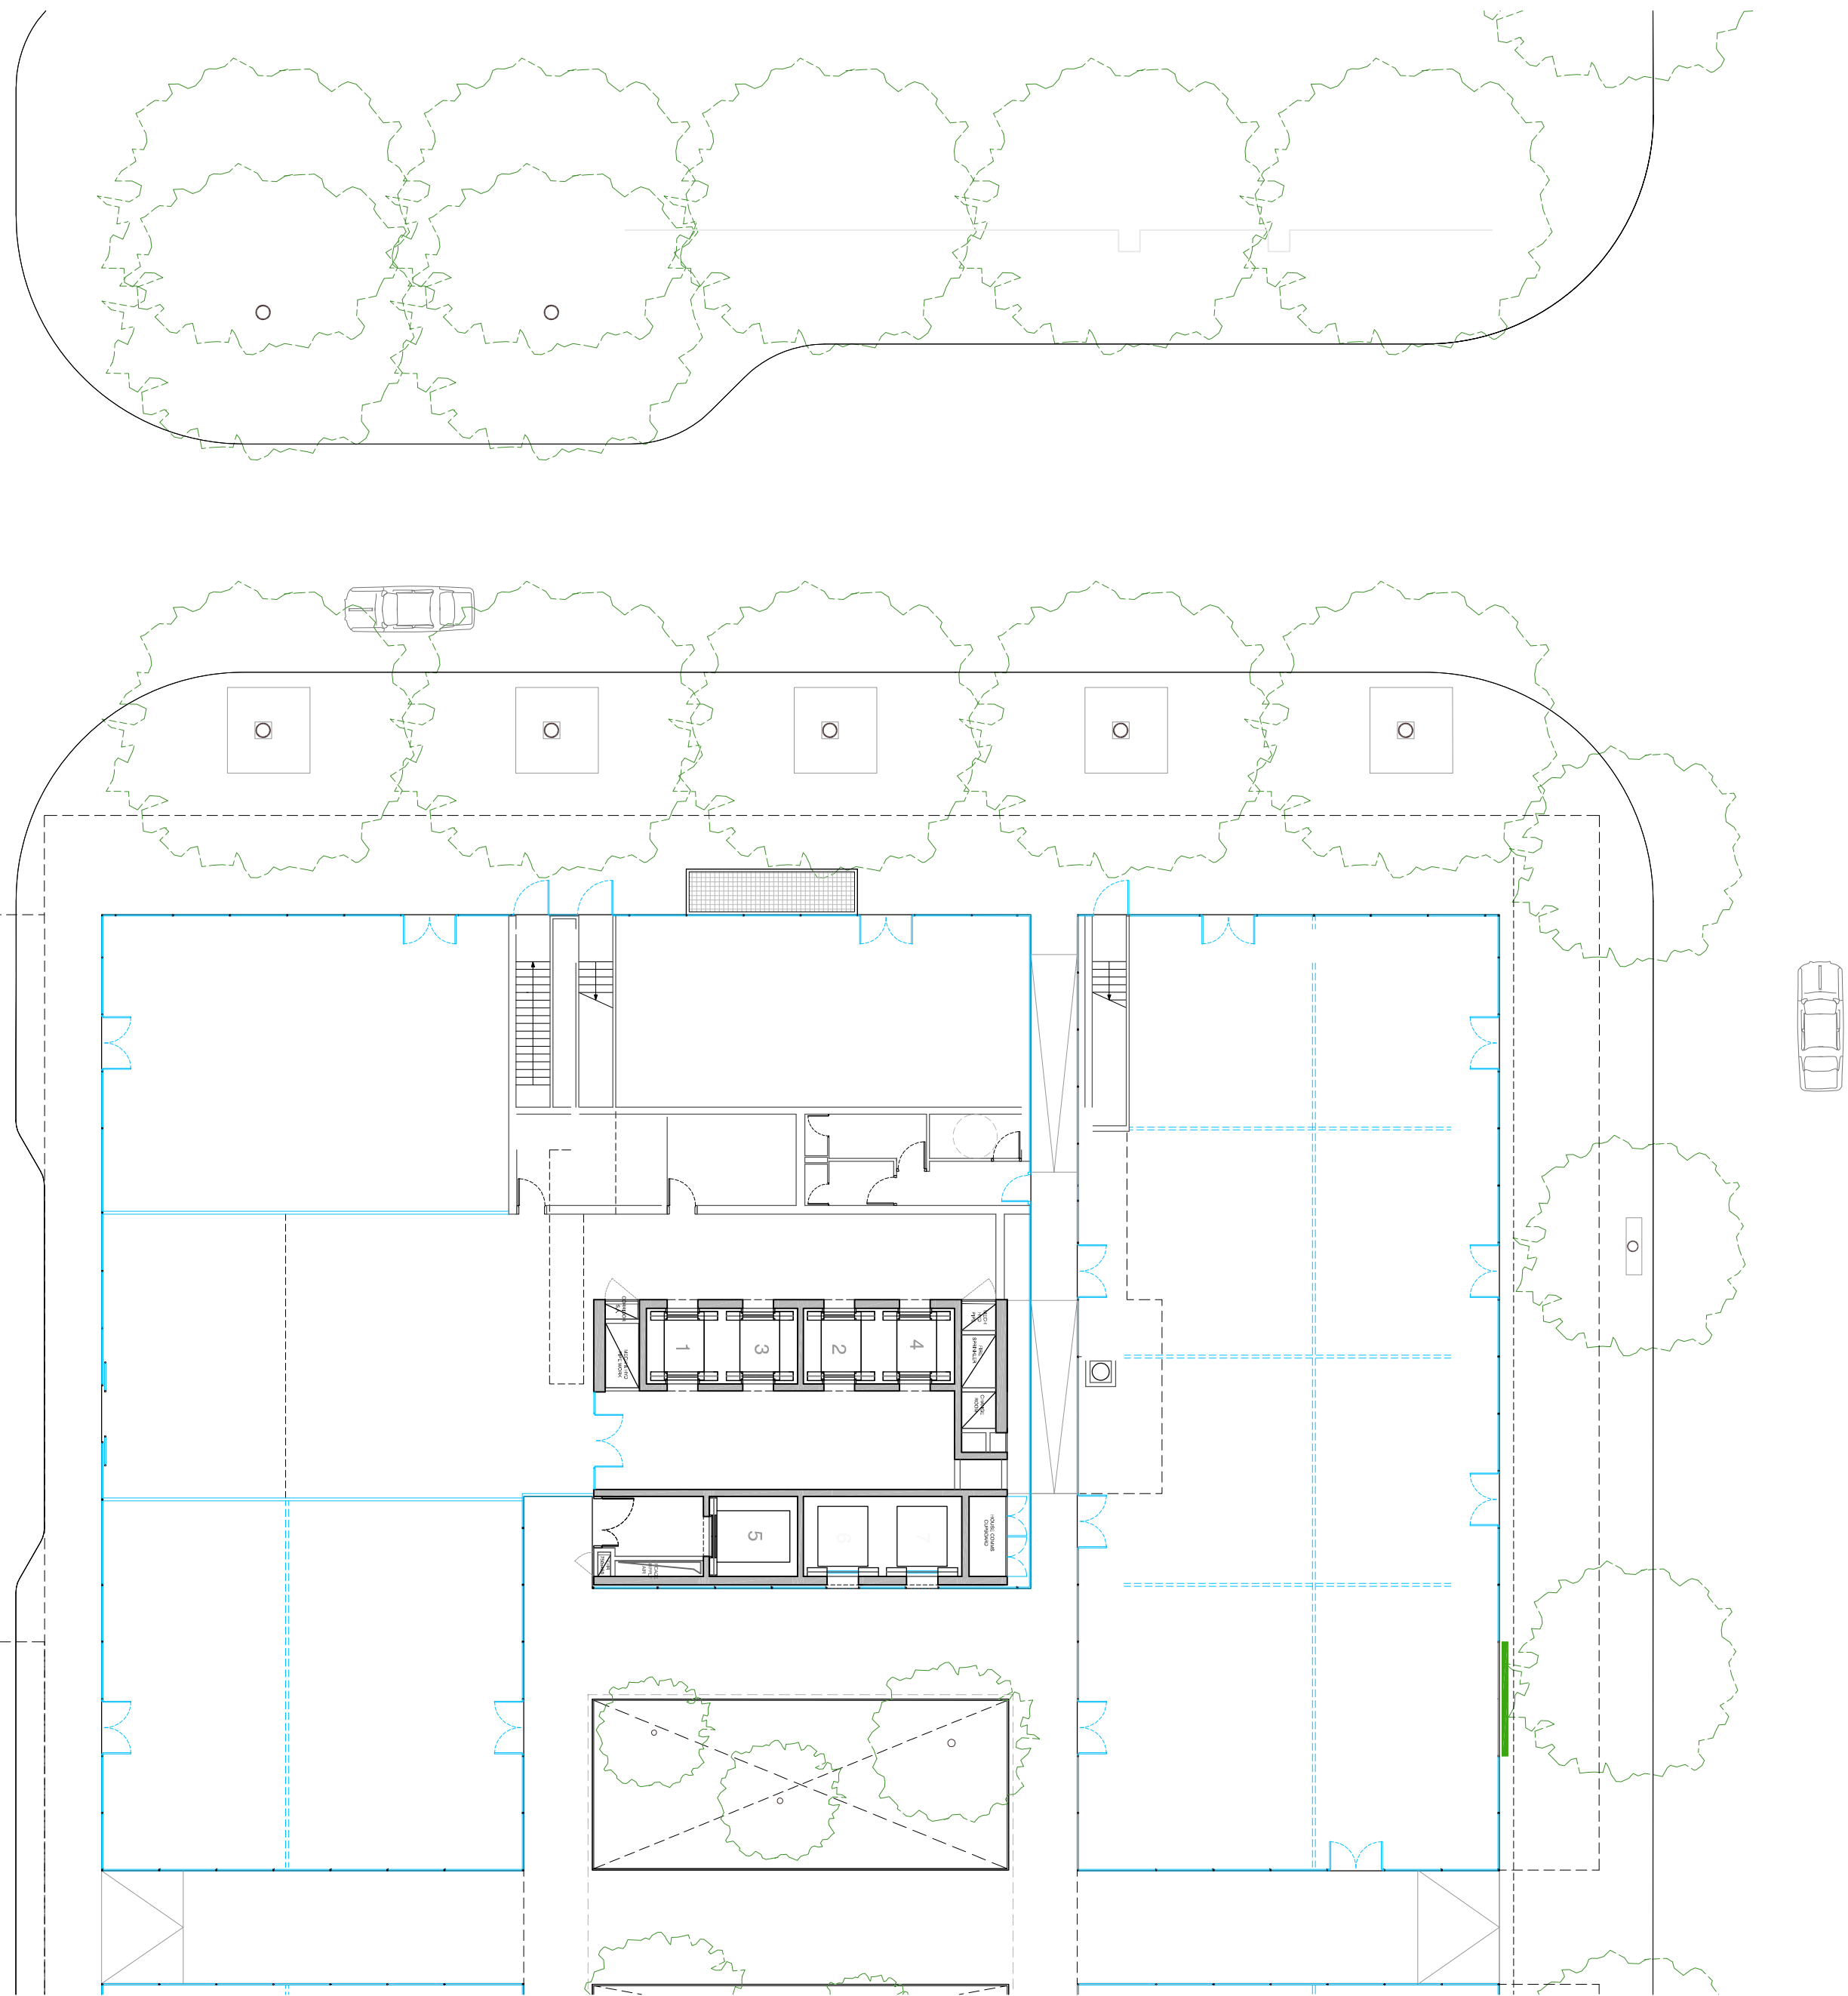


SECTION CC VIEW OF PLATFORMS

 

GENERAL NOTES

- Do not scale from drawings
- Check and coordinate with all other Consultants drawings
- Revisions must be noted on all drawings
- Copyright in these drawings remains with the Architect
- All positions of vegetation on the facades are indicative

KEY

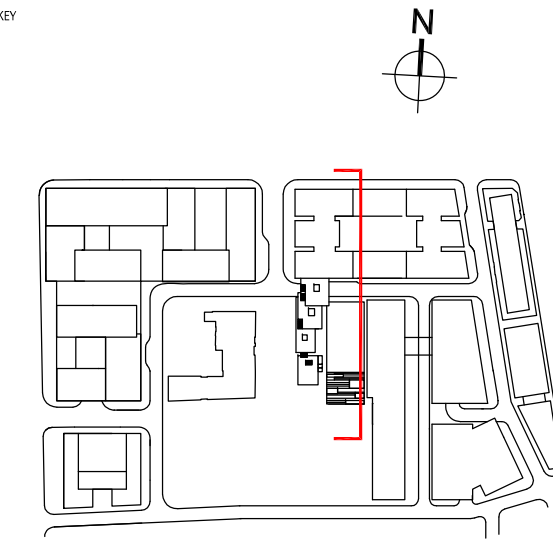

REV.	REASON FOR ISSUE	DATE
11	PLANNING APPLICATION	30/07/09
10	PLANNING APPLICATION	30/07/09
09	FOR INFORMATION	23/06/09
08	FOR INFORMATION	08/03/09
07	FOR INFORMATION	03/03/09
06	FOR INFORMATION	30/01/09
05	FOR INFORMATION	23/01/09
04	FOR INFORMATION	19/12/08
03	FOR INFORMATION	11/12/08
02	FOR INFORMATION	09/12/08
01	FOR INFORMATION	28/11/08
00	FOR INFORMATION	19/11/08

CLIENT

FRASERS PROPERTY
L11, 488 Kent Street
Sydney, NSW 2000
T: 61 2 8823 8800 F: 61 2 8823 8801

ARCHITECT

Ateliers Jean Nouvel
10 rue d'Angoulême
75011 Paris / France
T: 33 1 49 23 83 83 F: 33 1 49 14 81 10

DELIVERY ARCHITECT

JOHNSON PILTON WALKER
L10 Plaza Building Australia Square
95 Pitt Street
Sydney, NSW 2000
T: 61 2 9259 5900 F: 61 2 9259 5999

PROJECT

FRASERS BROADWAY
BLOCK 2

STAGE

PROJECT APPLICATION

TITLE

GARDEN / TERRACES
GROUND FLOOR PLAN /
SECTION

PROJECT NUMBER	SCALE	FORMAT
715	1:200	A1
DRAWING NUMBER	DATE	REVISION
PA-A-5003	30/07/09	11

GENERAL NOTES

- Do not scale from drawings
- Do not read in conjunction with all other Consultancy drawings
- Revisions must be noted in all drawings
- Copyright in these drawings remains with the Architect
- All positions of vegetation on the facades are indicative.

KEY

N

PLATFORM B +14.25 AHD & D 17.90 AHD

PLATFORM C +21.40 AHD

PLATFORM D +24.90

11 PLANNING APPLICATION 30/07/09

10 PLANNING APPLICATION 30/07/09

09 FOR INFORMATION 23/06/09

08 FOR INFORMATION 03/03/09

07 FOR INFORMATION 30/03/09

06 FOR INFORMATION 23/01/09

05 FOR INFORMATION 19/12/08

04 FOR INFORMATION 11/12/08

03 FOR INFORMATION 09/10/08

02 FOR INFORMATION 28/11/08

01 FOR INFORMATION 19/11/08

REV. REASON FOR ISSUE DATE

CLIENT

FRASERS PROPERTY
L11, 488 Kent Street
Sydney, NSW 2000
T: 61 2 8823 8800 F: 61 2 8823 8801

ARCHITECT

Ateliers Jean Nouvel
10 rue d'Angoulême
75011 Paris / France
T: 33 1 49 23 83 83 F: 33 1 49 14 81 10

DELIVERY ARCHITECT

JOHNSON PILTON WALKER
L10 Plaza Building Australia Square
95 Pitt Street
Sydney, NSW 2000
T: 61 2 9259 5900 F: 61 2 9259 5999

PROJECT

FRASERS BROADWAY
BLOCK 2

STAGE

PROJECT APPLICATION

TITLE

PLATFORMS FLOOR PLANS

PROJECT NUMBER

715

SCALE

1:200

FORMAT

A1

DRAWING NUMBER

PA-A-5004

DATE

30/07/09

REVISION

11