




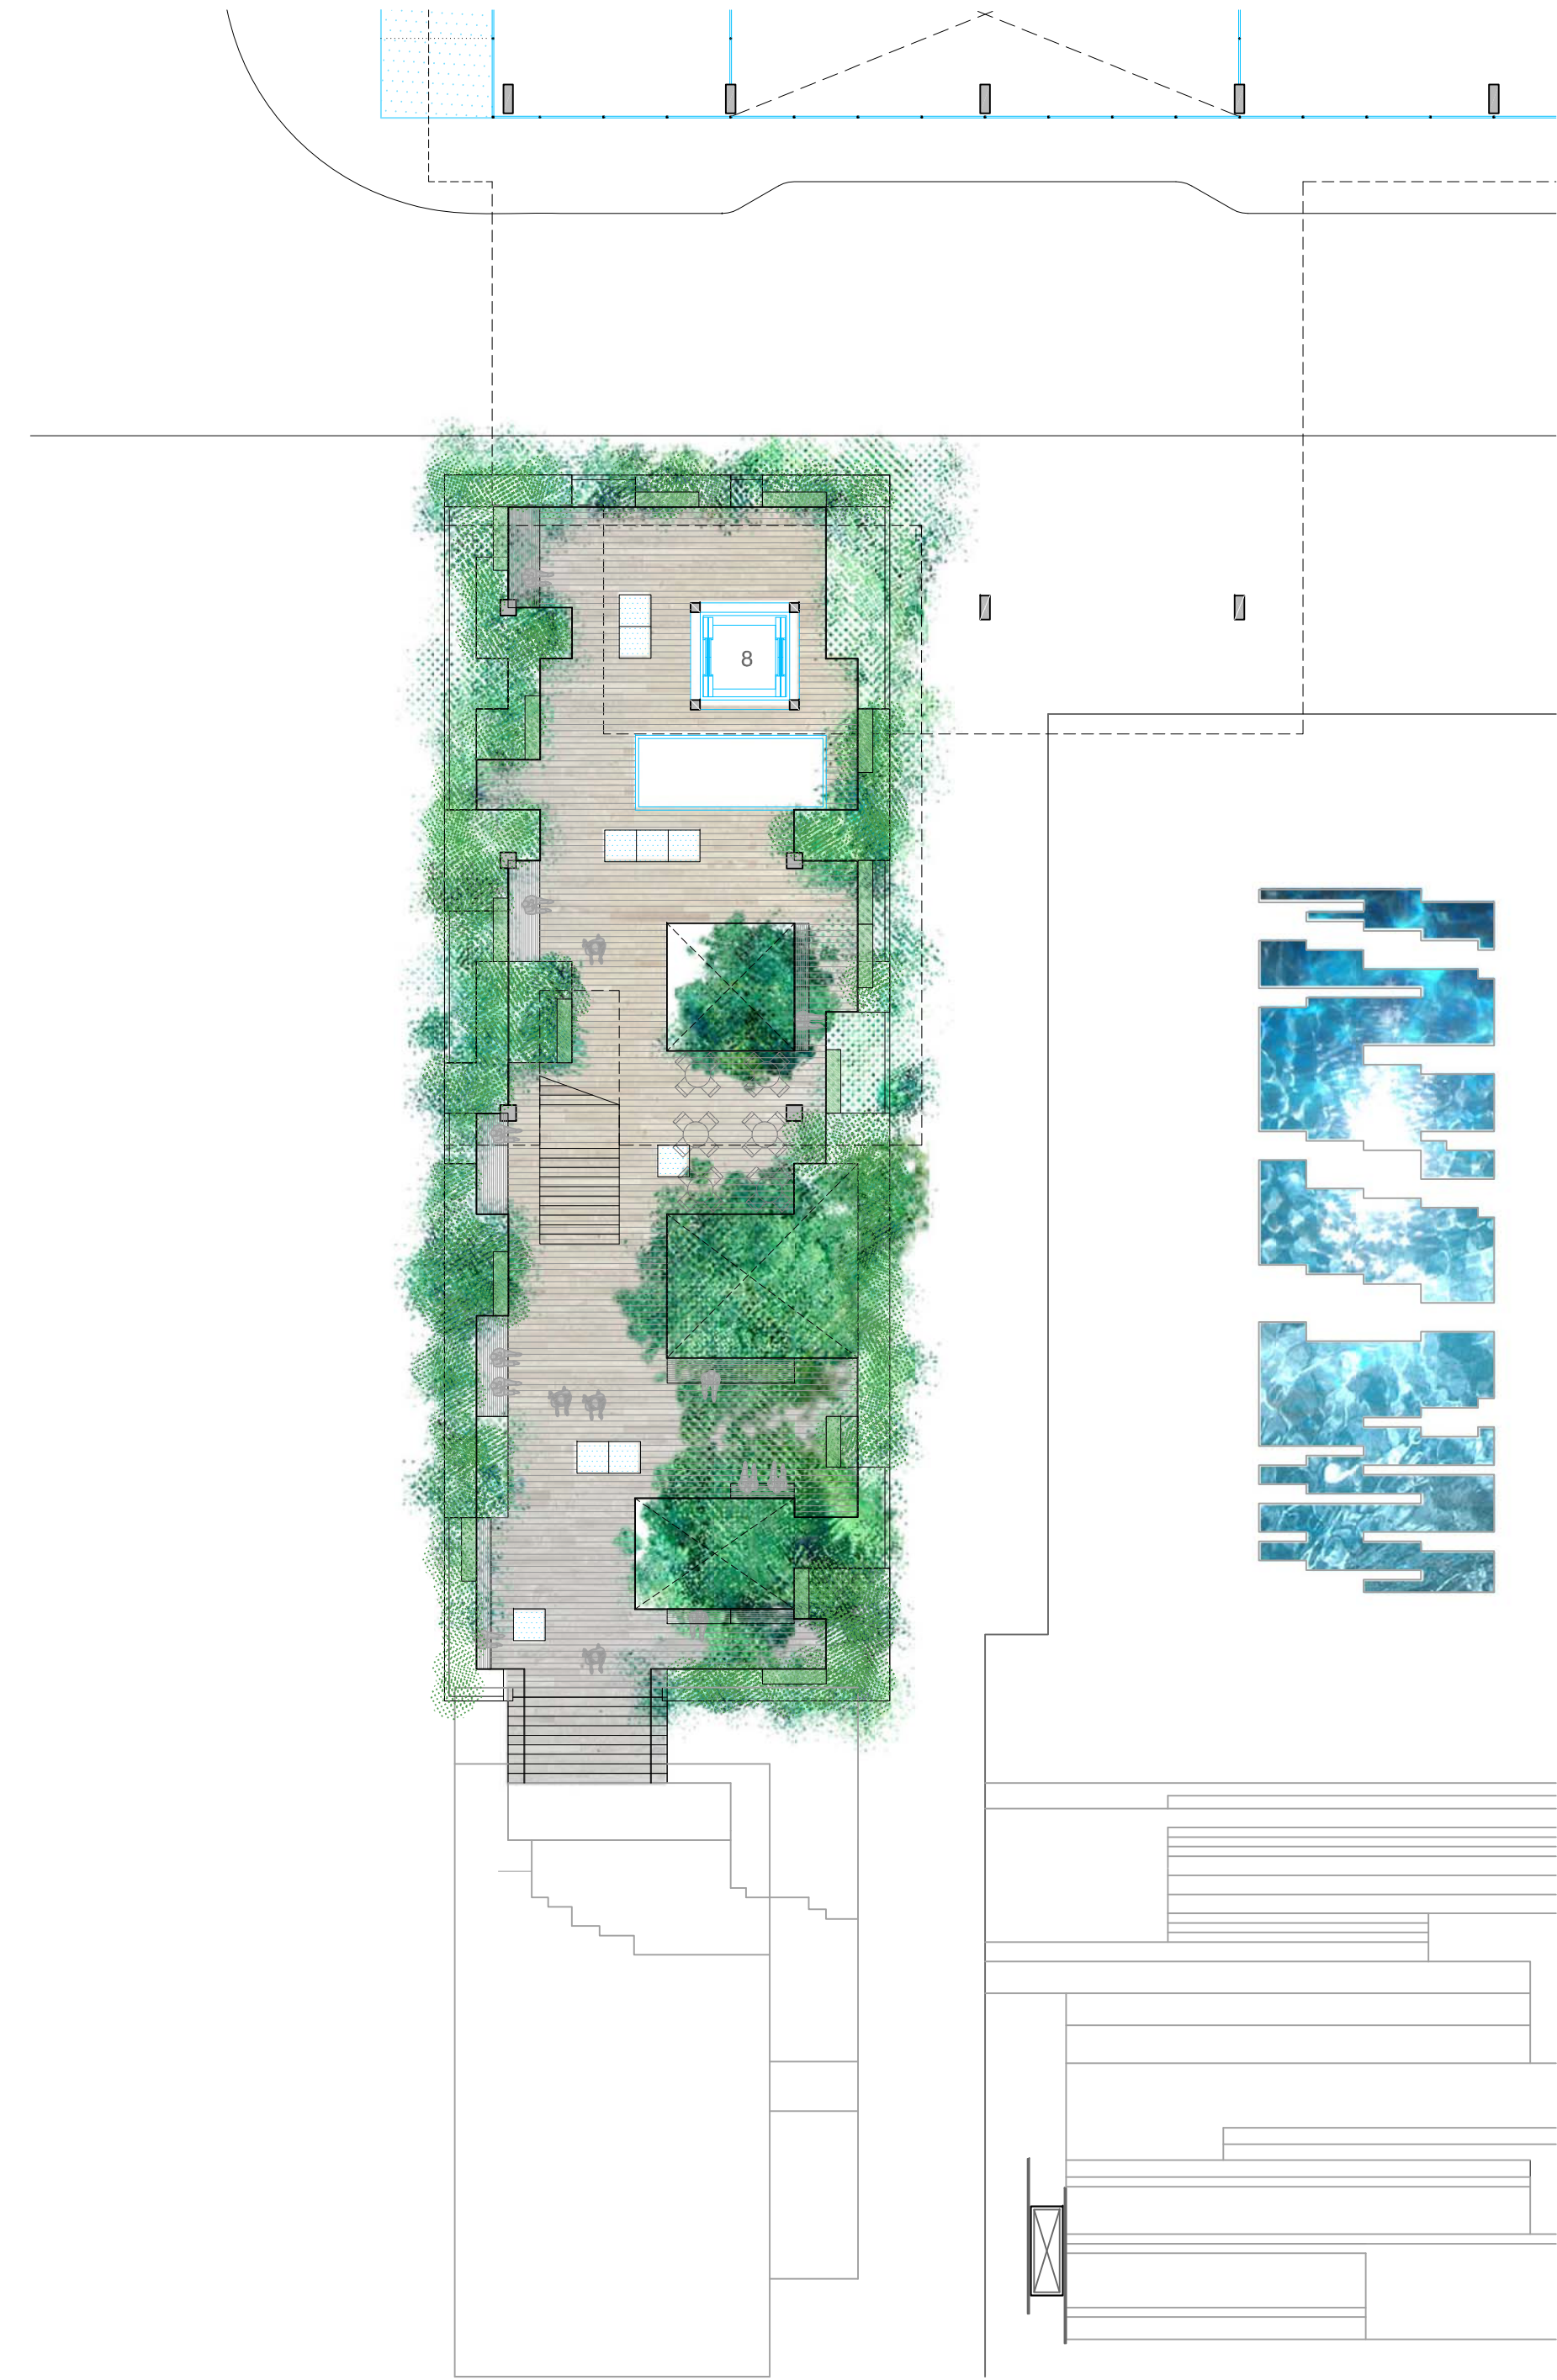


PLATFORM C +14.25 AHD & D 17.90 AHD

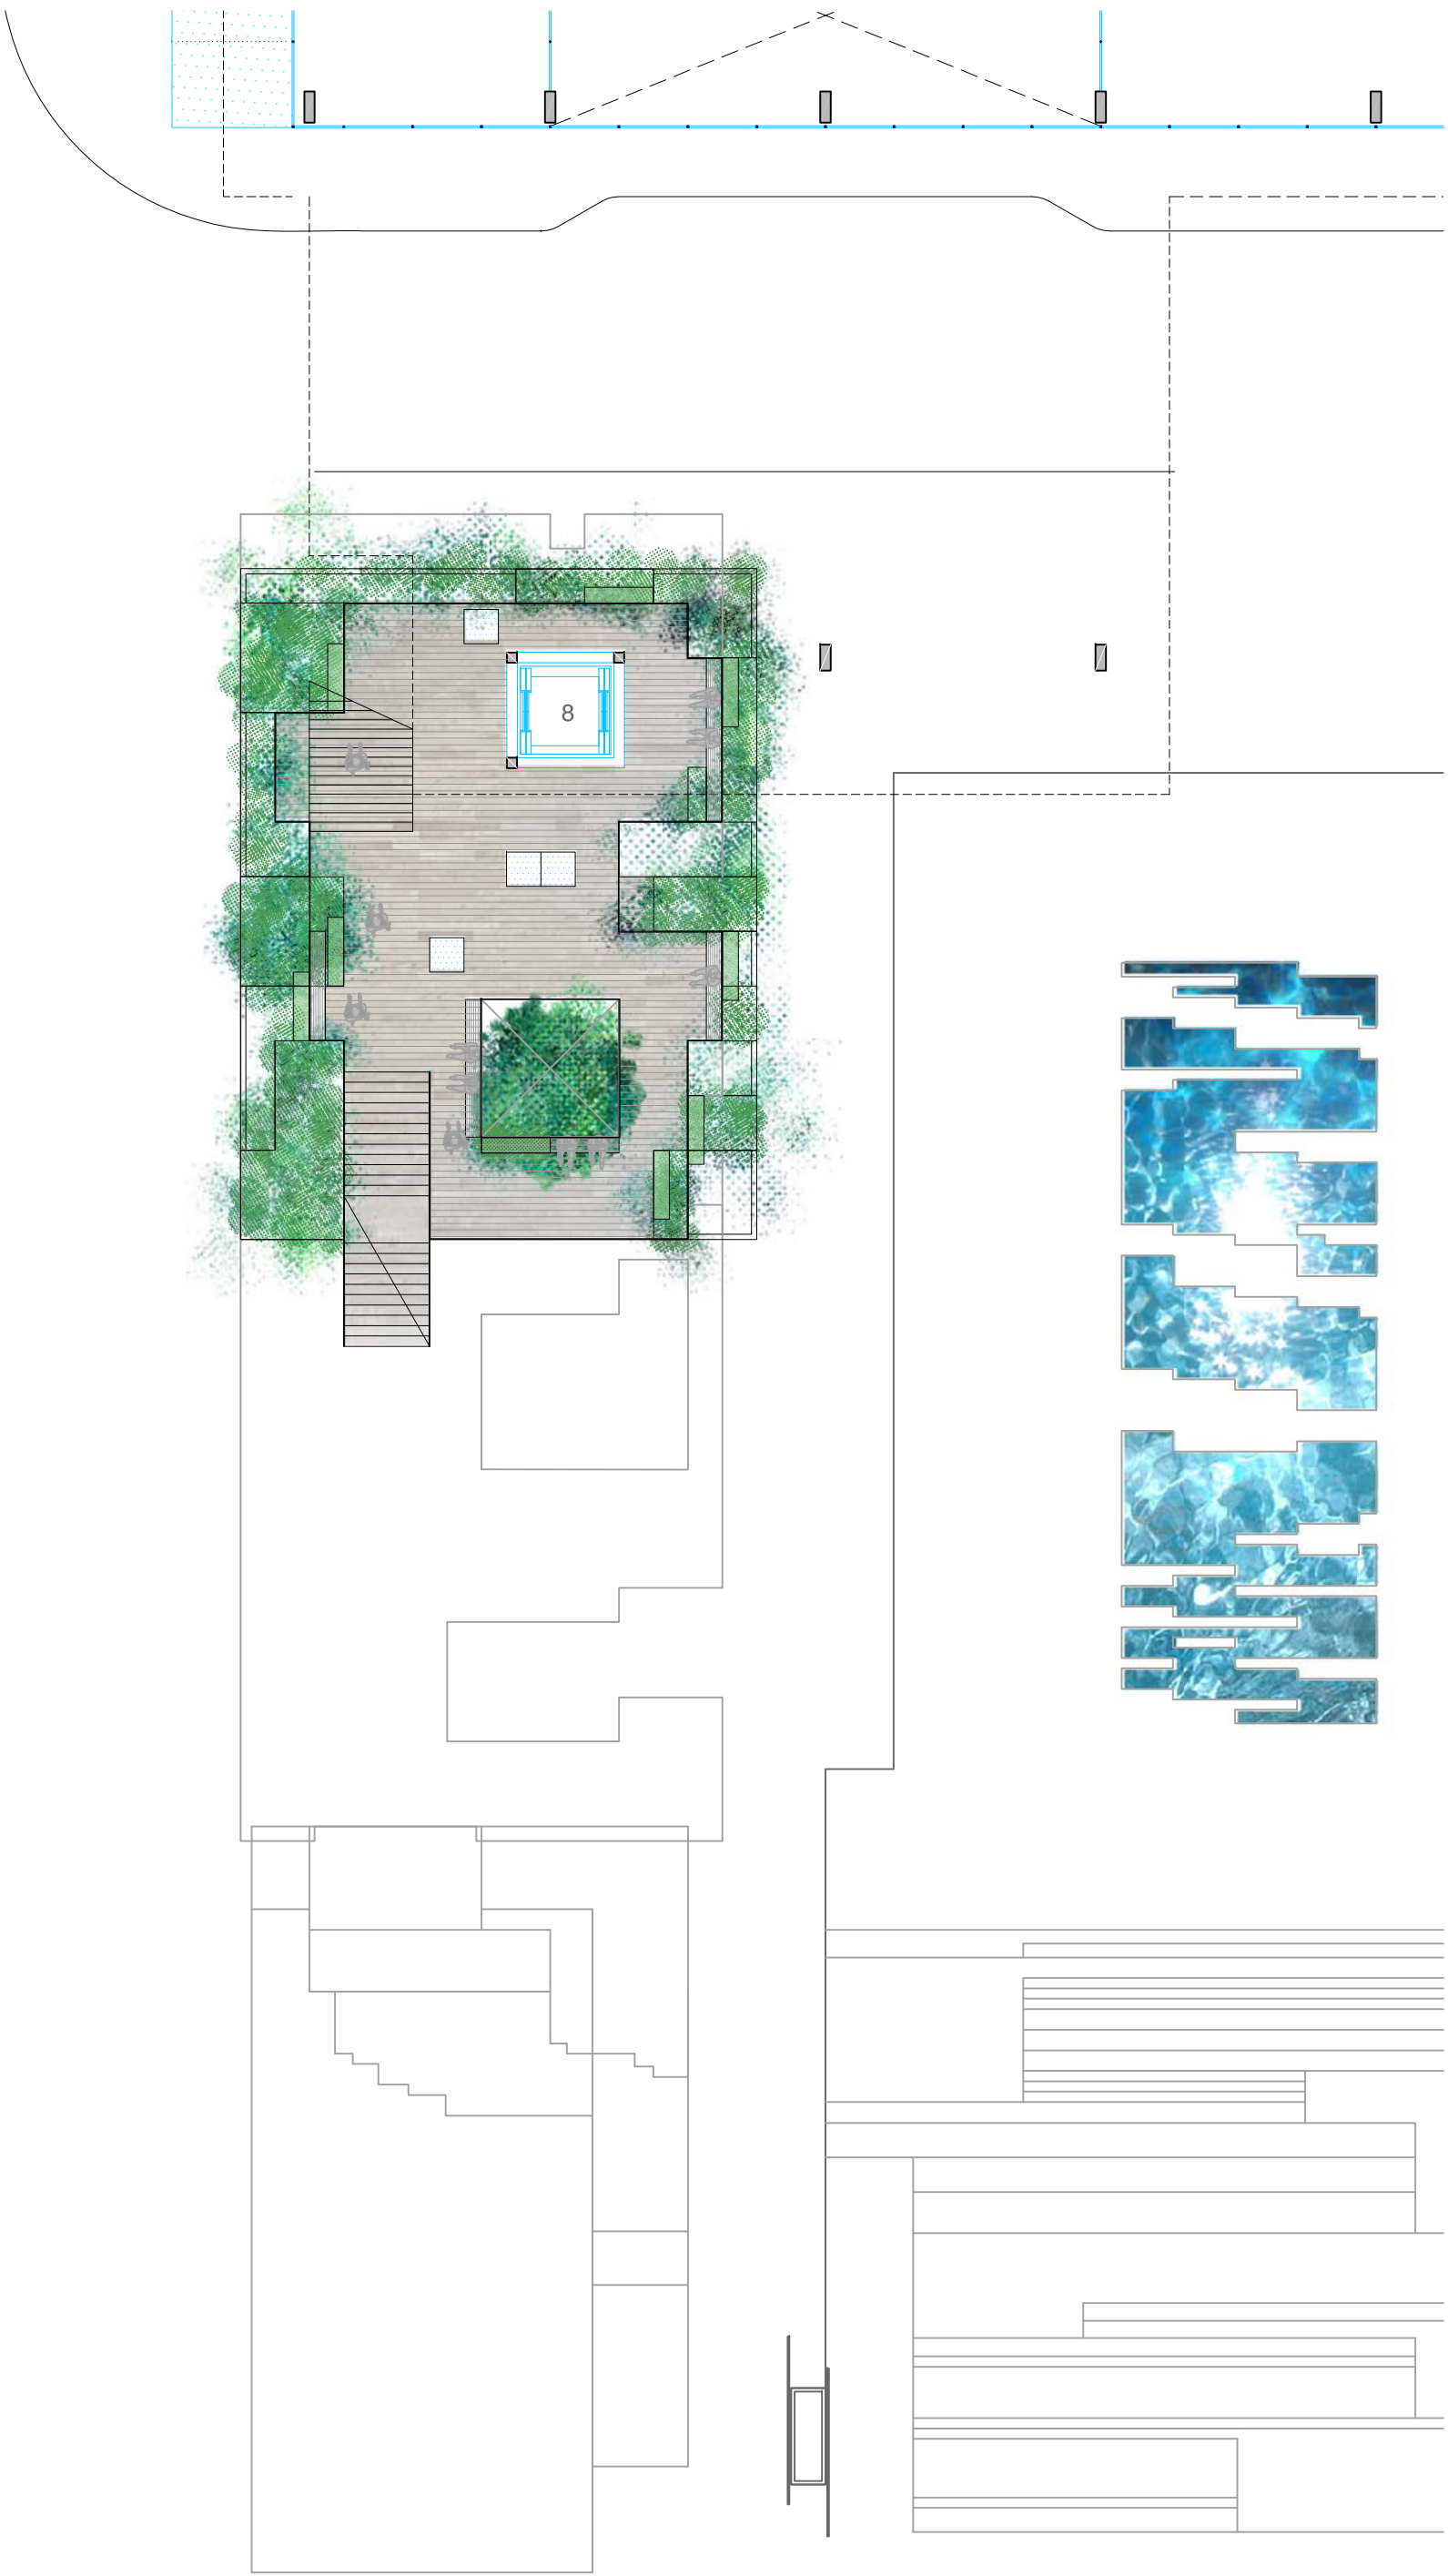

PLATFORM B +21.40 AHD

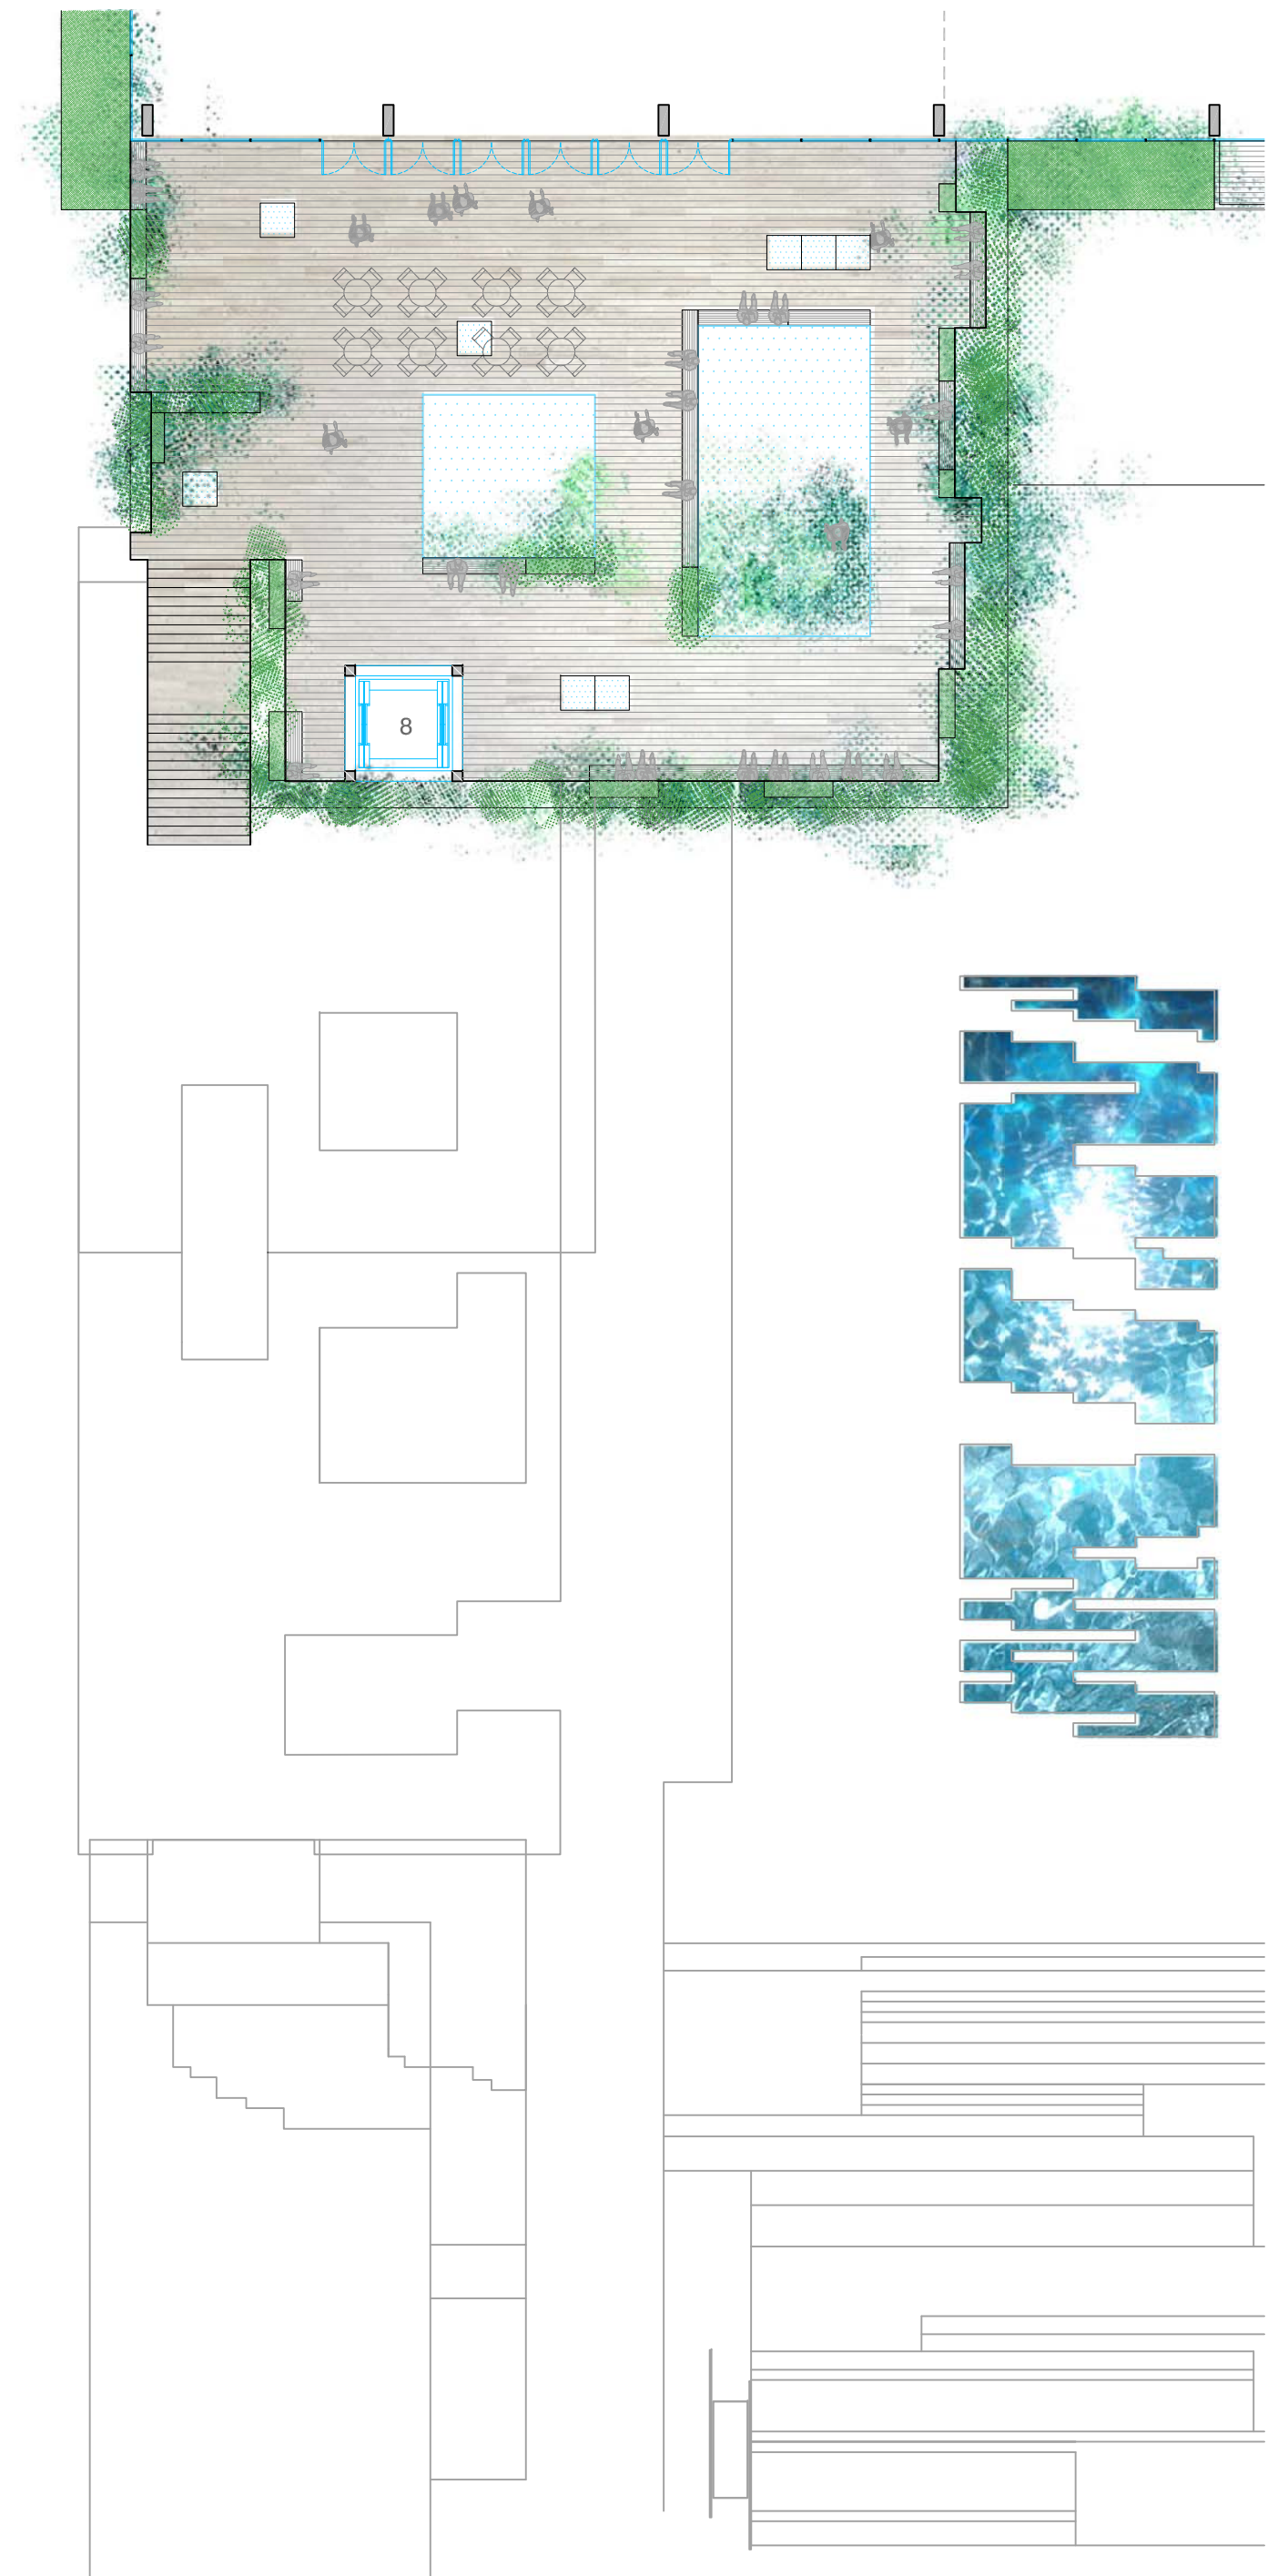

PLATFORM A +24.90

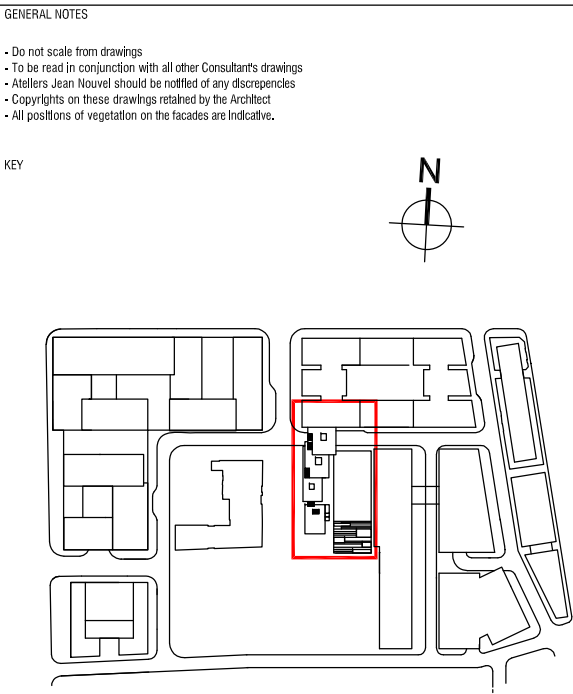

07	FOR INFORMATION	03/03/09
06	FOR INFORMATION	30/01/09
05	FOR INFORMATION	23/01/09
04	FOR INFORMATION	19/12/08
03	FOR INFORMATION	11/12/08
02	FOR INFORMATION	09/12/08
01	FOR INFORMATION	28/11/08
00	FOR INFORMATION	19/11/08
REV.	REASON FOR ISSUE	DATE
CLIENT		
FRASERS PROPERTY L11, 488 Kent Street Sydney, NSW 2000 T: 61 2 8823 8800 F: 61 2 8823 8801		
ARCHITECT		
Ateliers Jean Nouvel 10 rue d'Angoulême 75011 Paris / France T: 33 1 49 23 83 83 F: 33 1 49 14 81 10		
DELIVERY ARCHITECT		
JOHNSON PILTON WALKER L10 Plaza Building Australia Square 95 Pitt Street Sydney, NSW 2000 T: 61 2 9259 5900 F: 61 2 9259 5999		
PROJECT		
FRASERS BROADWAY BLOCK 2		
STAGE PROJECT APPLICATION		
TITLE		
PLATFORMS FLOOR PLANS		
PROJECT NUMBER	SCALE	FORMAT
715	1:200	A1
DRAWING NUMBER	DATE	REVISION
PA-A-5004	02/03/09	07