



BLOCK 1+4

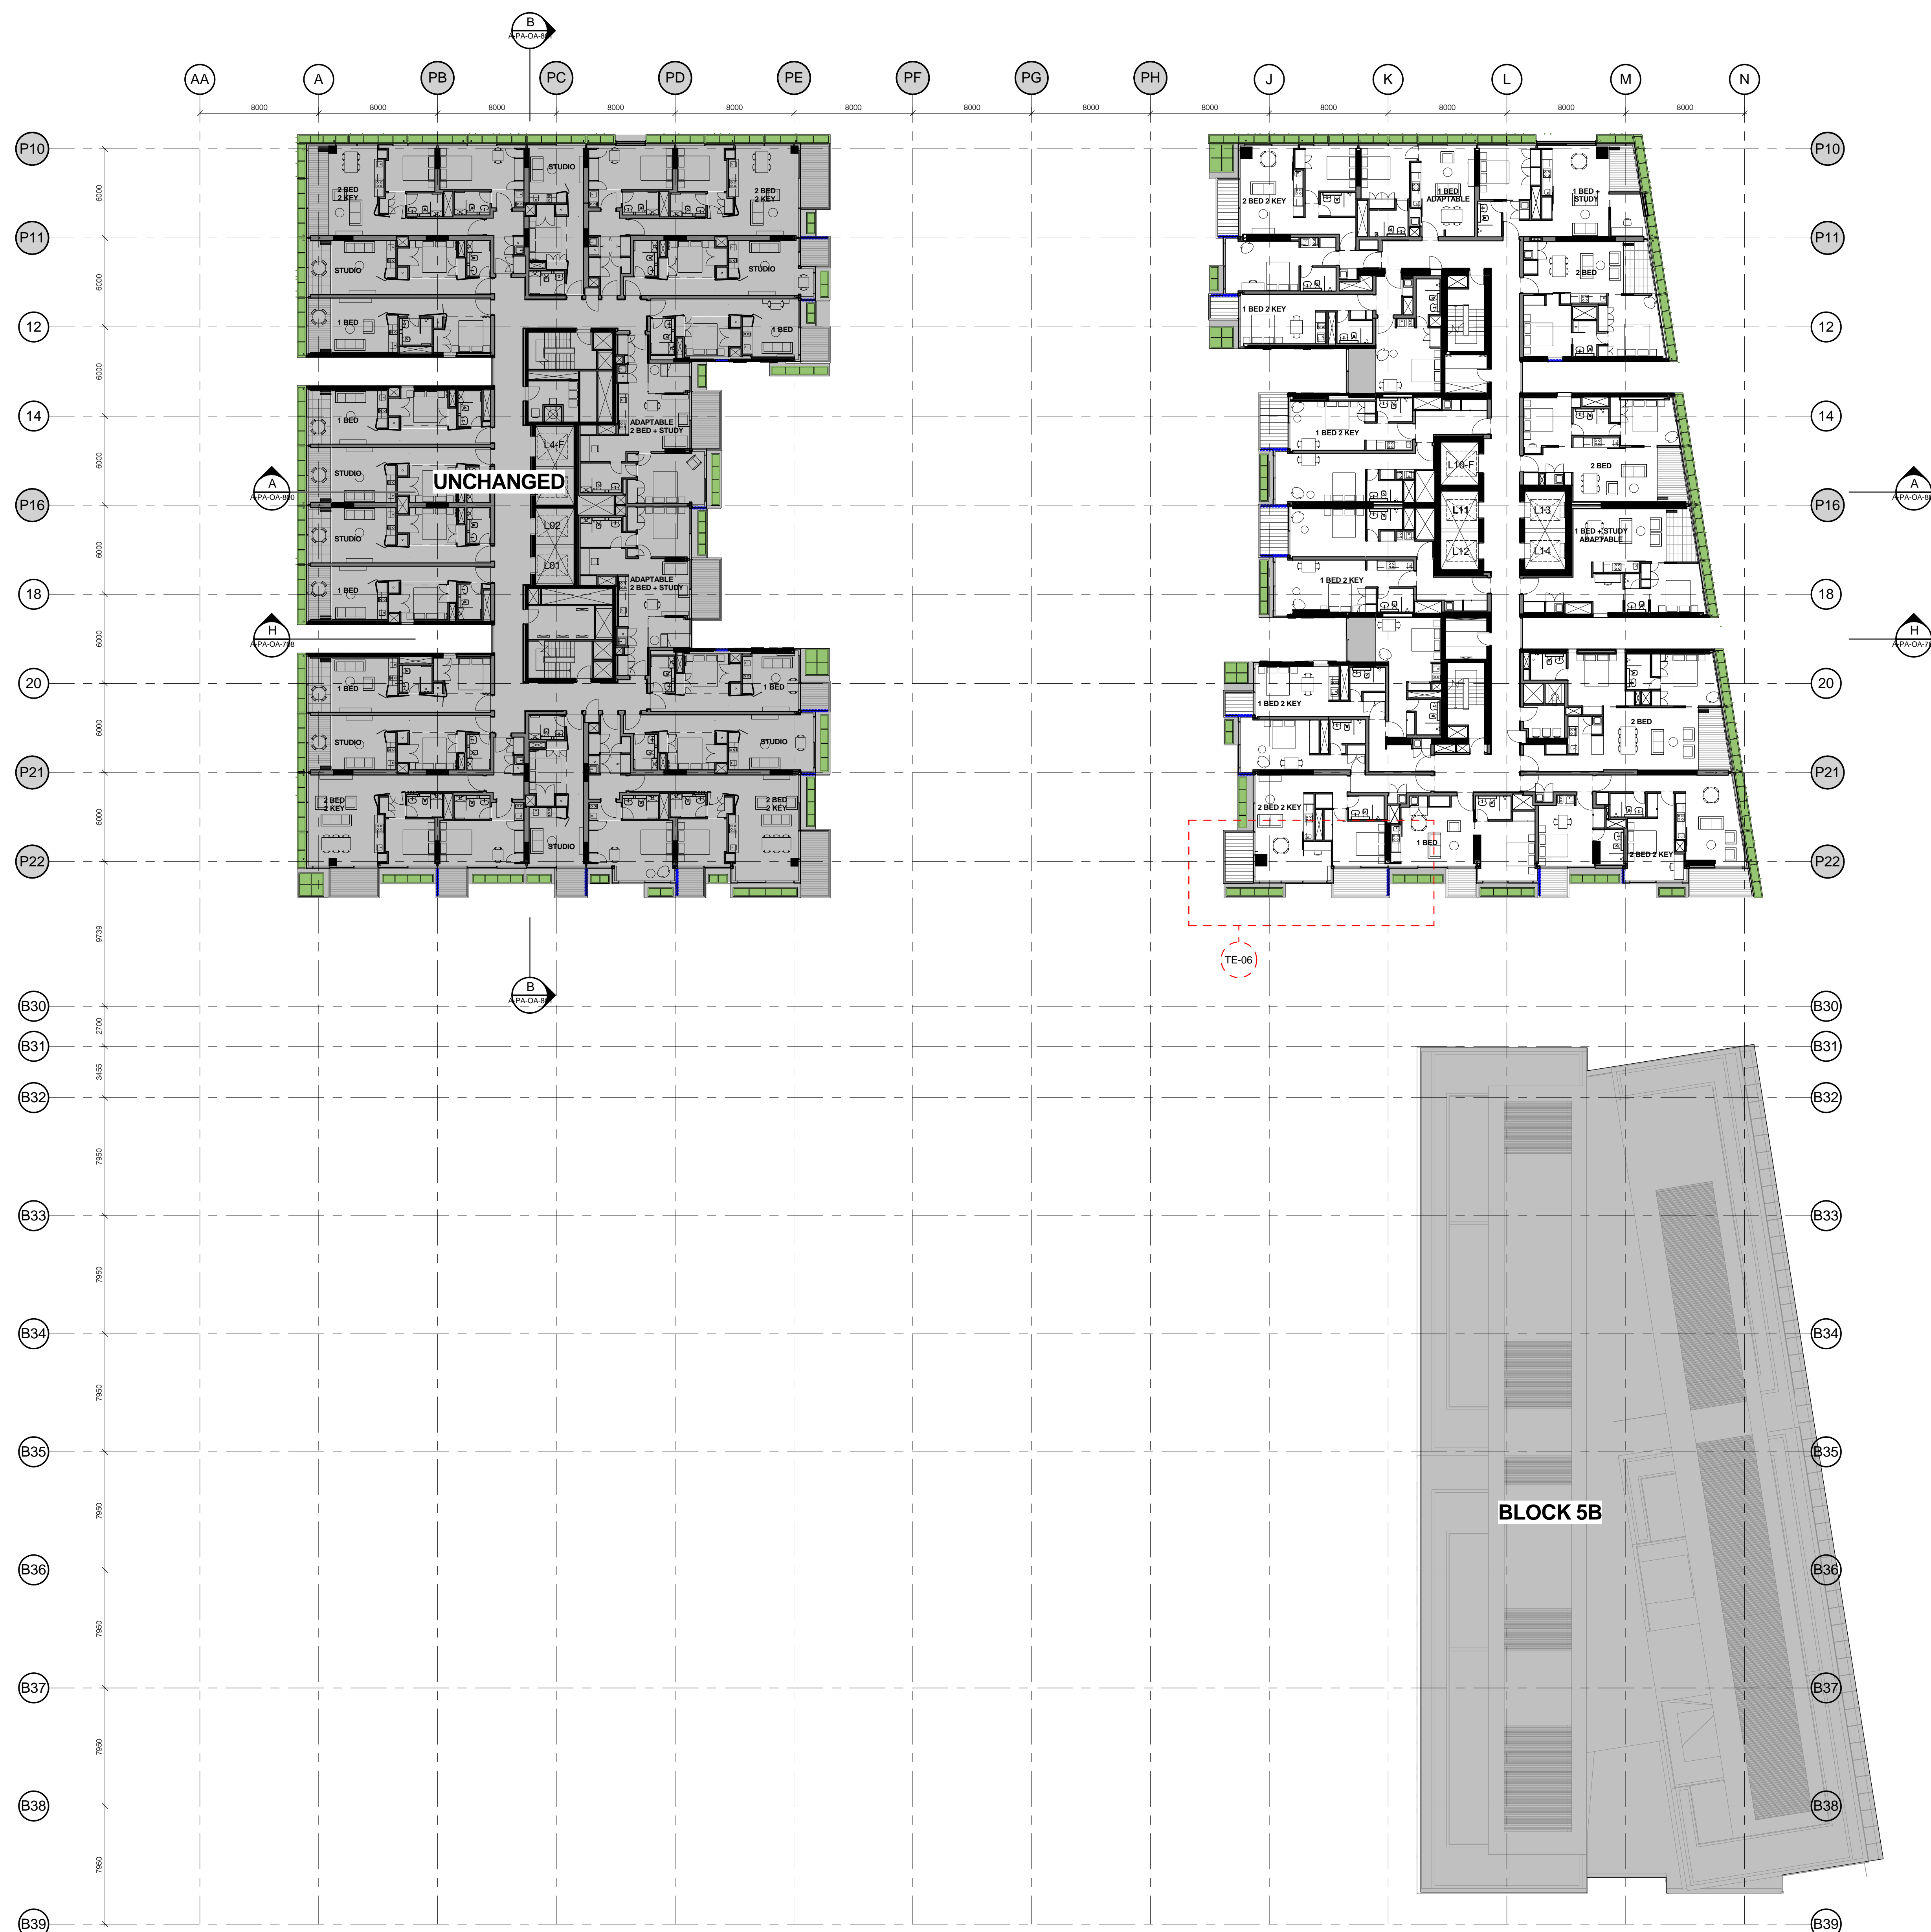

Do not scale from drawings.  
 Copying or reproduction of this drawing is strictly prohibited without the consent of Frasers Property.  
 The Architect shall be liable for any loss or damage whatsoever arising from or in respect of any errors or omissions in the design or construction of the building or any part thereof, whether or not such errors or omissions are caused by the negligence of the Architect or any other person.  
 Any use of the drawings for any purpose other than that intended by the Architect is prohibited.  
 The Client shall be responsible for the accuracy of the information provided to the Architect and for the accuracy of the drawings as prepared by the Architect.

No.	Amendment	CHK	Date
A	AMENDED PLANNING APPLICATION	MD	24.09.10
B	AMENDED PLANNING APPLICATION	MD	01.10.10
C	AMENDED PLANNING APPLICATION	MD	15.10.10
D	AMENDED PLANNING APPLICATION	MD	26.10.10
E	AMENDED PLANNING APPLICATION	MD	10.11.10
F	AMENDED PLANNING APPLICATION	MD	18.02.11
G	AMENDED PLANNING APPLICATION (2)	MD	25.07.11
H	AMENDED PLANNING APPLICATION (2)	MD	08.08.11

Approvals	By:	Date:
Consultant Approval:		
Client Approval:		
Contractor Approval:		

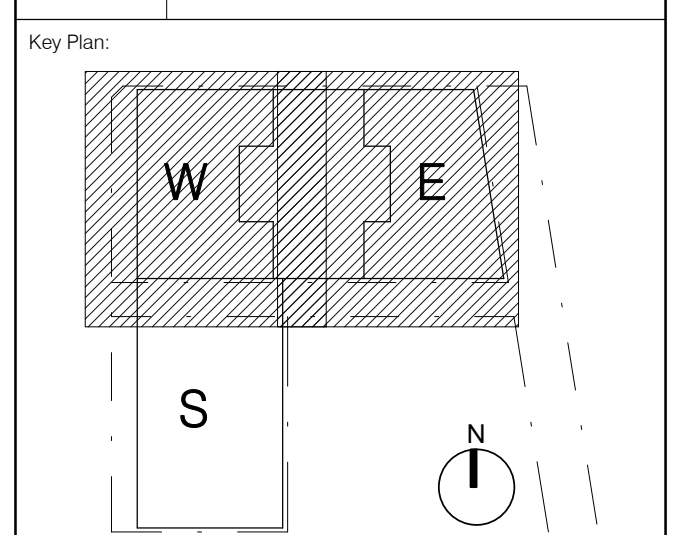

Client:  
**FRASERS PROPERTY**  
 L11, 488 KENT ST.  
 SYDNEY  
 NSW 2000  
 Tel: 61 2 8823 8800  
 Fax: 61 2 8823 8901

Lead Architect:  
**Ateliers Jean Nouvel**  
 10 cité d'Angoulême  
 75011 Paris / France  
 T: 33 1 49 23 83 83 F: 33 1 49 14 81 10

Local Collaborating Architect:  
**PTW Architects**  
 Level 17, 4 Castlereagh St  
 Sydney NSW Australia 2000  
 NSW Registered Architects:  
 A Anderson Architects No. 2822 T +612 9532 5877  
 J Blinn Architects No. 3916 F +612 9221 4159  
 A Brown Architects No. 4779  
 M Cullen Architects No. 2558  
 S Givens Architects No. 6598  
 A Hoop Architects No. 5047

Consultant:  
 Contractor:  
 Project:  
**ONE CENTRAL PARK**

Title:  
**LEVEL 14 - OVERALL FLOOR PLAN EAST AND WEST TOWERS**

D	1	2	5	10	15m
Scale:	1 : 200	@B1	8/08/2011 12:16:41 PM	209.065	
Dwg No:	A-PA-OA-064			Revision:	H
Status:	AMENDED PLANNING APPLICATION				