


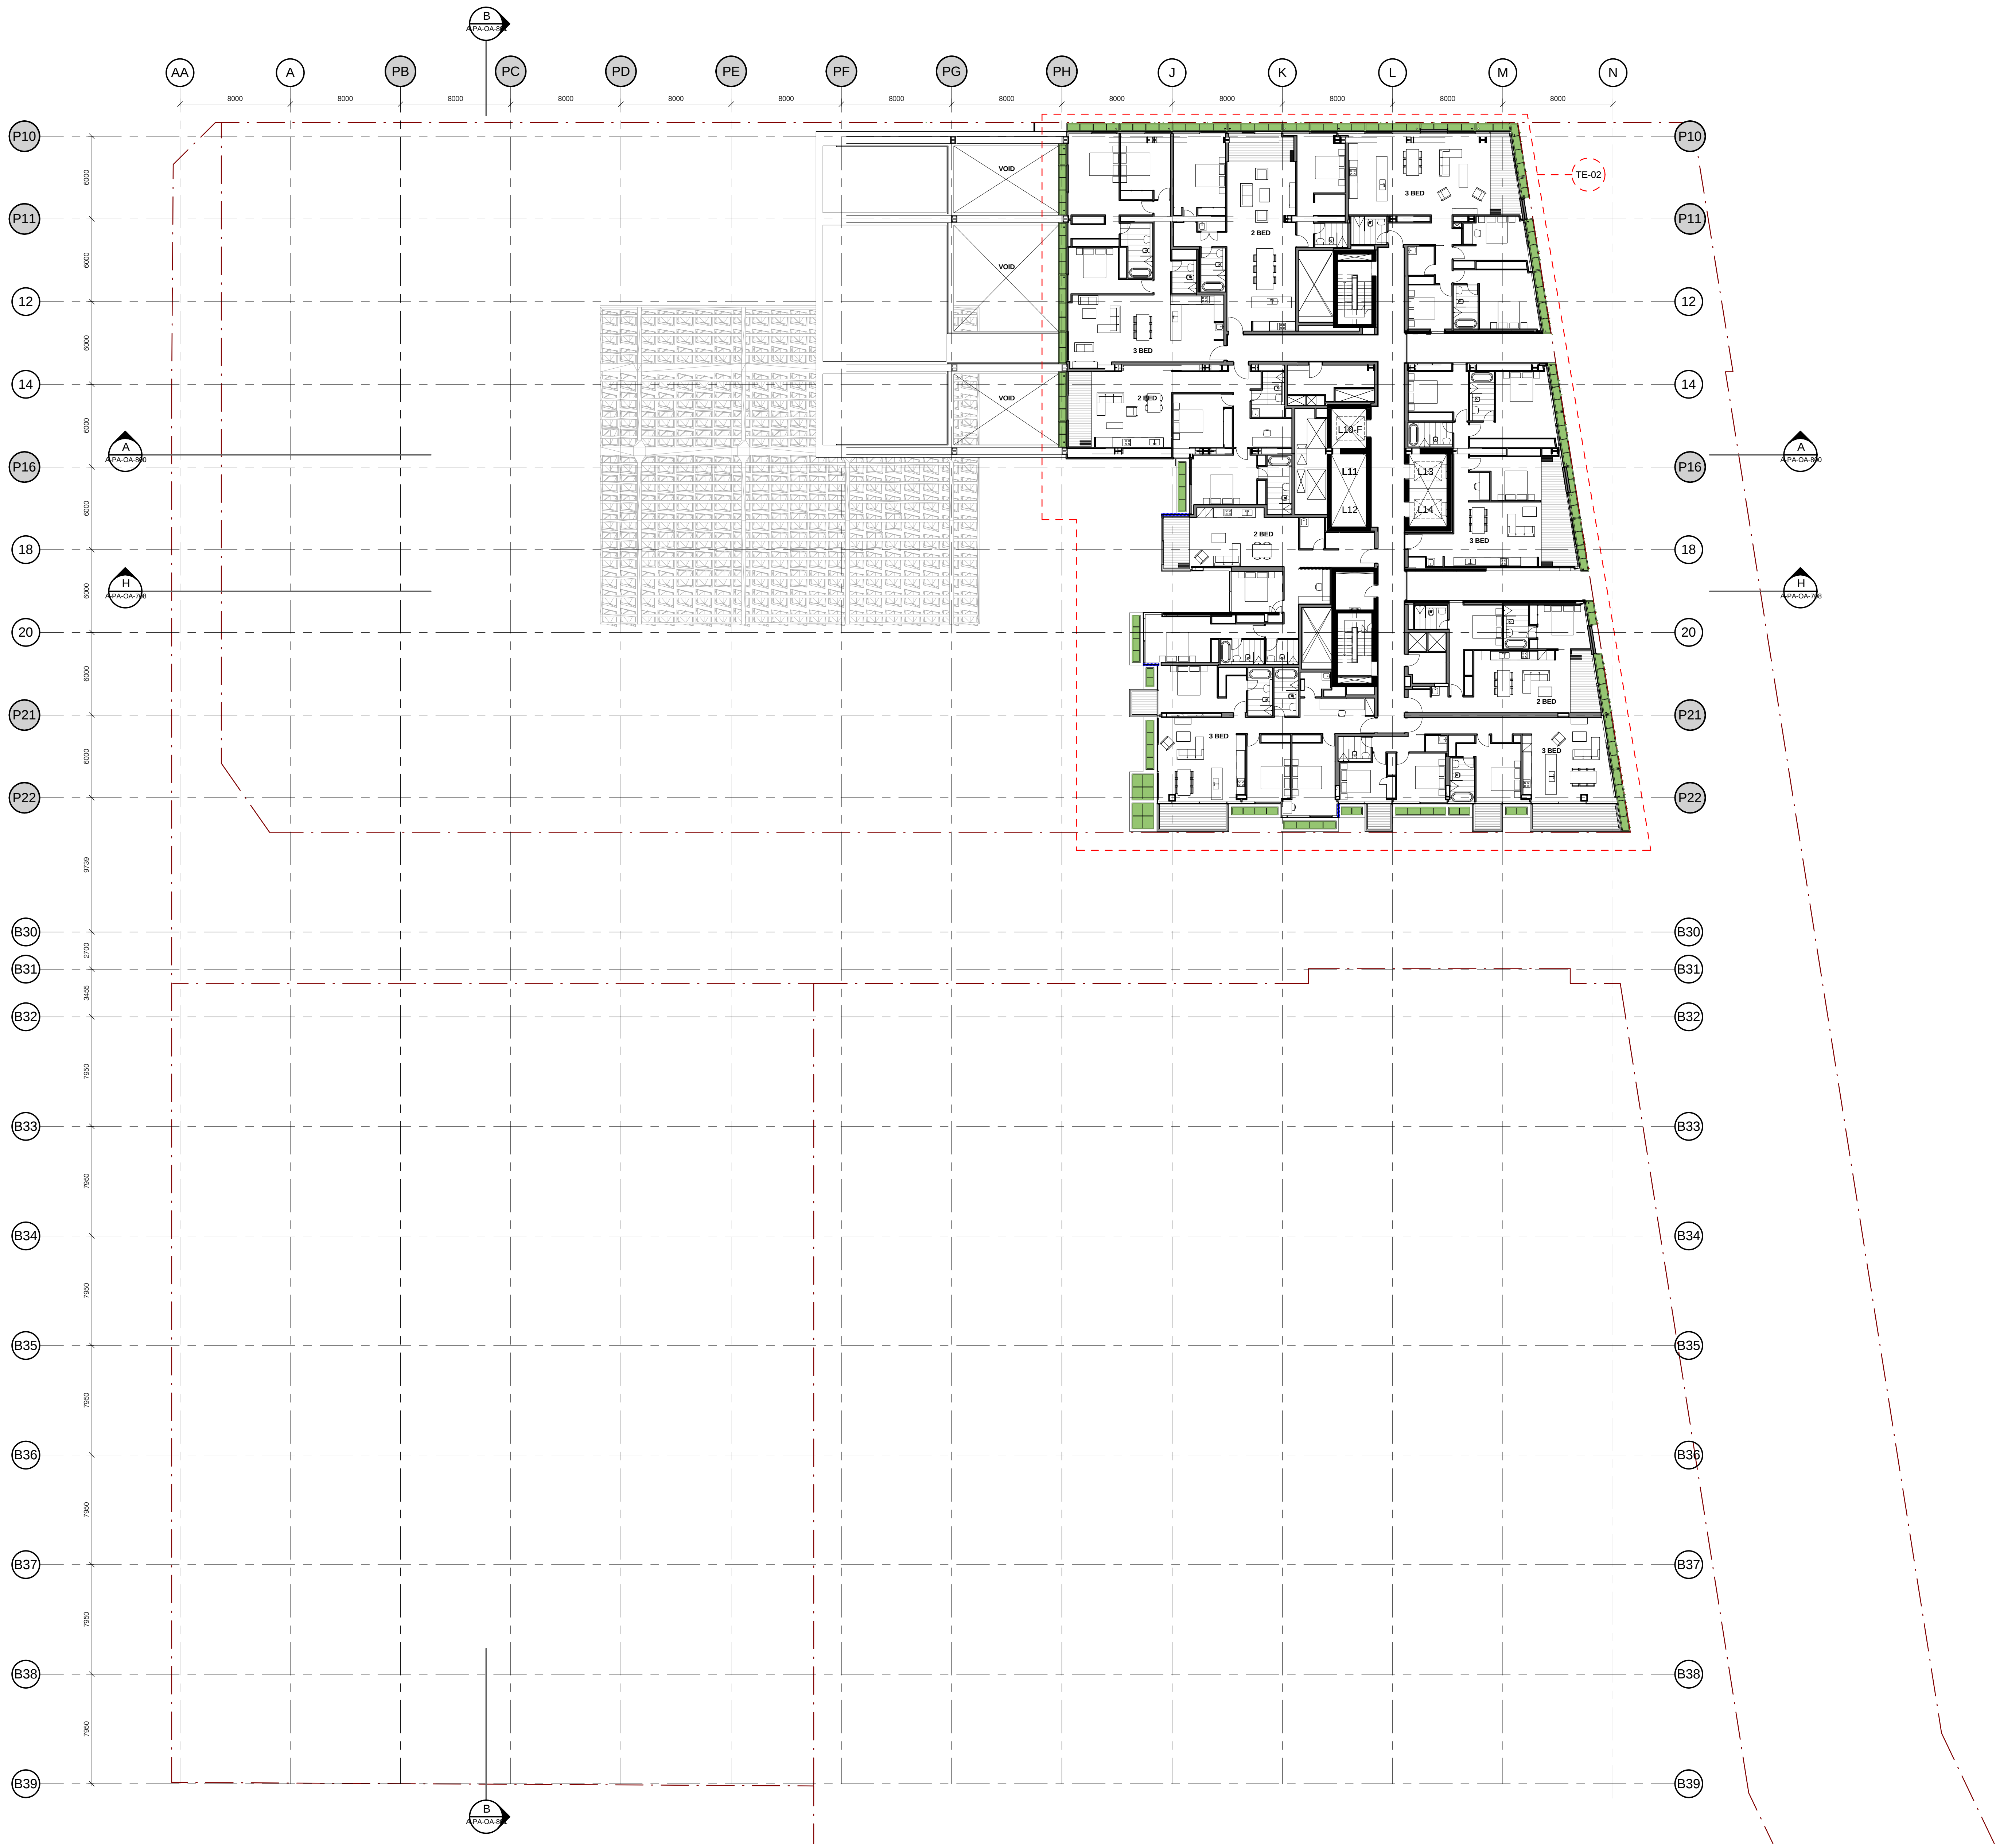


Do not scale from drawings.
Level 30 - Overall Floor Plan East Tower.
Copying or reproduction of this drawing is strictly prohibited without the consent of PwC & Weller Pty.
The drawings shall be the property of PwC & Weller Pty. and shall not be used for any other purpose without the written consent of PwC & Weller Pty.
The drawings shall be the property of PwC & Weller Pty. and shall not be used for any other purpose without the written consent of PwC & Weller Pty.
Any use of the drawings shall be at the user's risk.

No.	Amendment	Chk.	Date
A	AMENDED PLANNING APPLICATION	MD	24.08.10
B	AMENDED PLANNING APPLICATION	MD	01.10.10
C	AMENDED PLANNING APPLICATION	MD	15.10.10
D	AMENDED PLANNING APPLICATION	MD	26.10.10
E	AMENDED PLANNING APPLICATION	MD	10.11.10
F	AMENDED PLANNING APPLICATION	MD	18.02.11
G	AMENDED PLANNING APPLICATION (2)	MD	25.07.11
H	AMENDED PLANNING APPLICATION (2)	MD	08.08.11

Approvals	By:	Date:
Consultant		
Approvals		

Client
Approvals

Contractor
Approvals

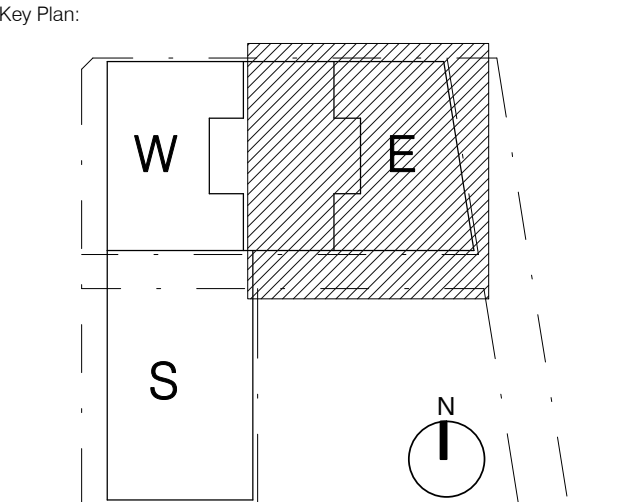

Client:

FRASERS PROPERTY

L11, 488 KENT ST.
SYDNEY
NSW 2000
Tel. 61 2 8823 8800
Fax. 61 2 8823 9801

Lead Architect:

Ateliers Jean Nouvel

10 cité d'Angoulême
75011 Paris / France
T: 33 1 49 23 83 83 F: 33 1 49 14 81 10

Local Collaborating Architect:

PTW Architects

Level 17, 9 Castlereagh St
Sydney NSW Australia 2000

NSW Registered Architects
A Architects No. 2822 J Blum Architects No. 2816
D Jones Architects No. 4778 S Jones Architects No. 4778
S Jones Architects No. 4778 S Jones Architects No. 4778
A Architects No. 2822 J Blum Architects No. 2816

PTW

T +612 9232 5877
F +612 9221 4139

Consultant:

Contractor:

Project:

ONE CENTRAL PARK

Title:

**LEVEL 30 - OVERALL FLOOR PLAN
EAST TOWER**

0	1	2	5	10	15m
Scale:	1 : 200	@B1	Plot Date:	9/08/2011 10:34:49 AM	Job No:
Dwg No:	A-PA-OA-080		Revision:	H	209.065

Status:

AMENDED PLANNING APPLICATION