
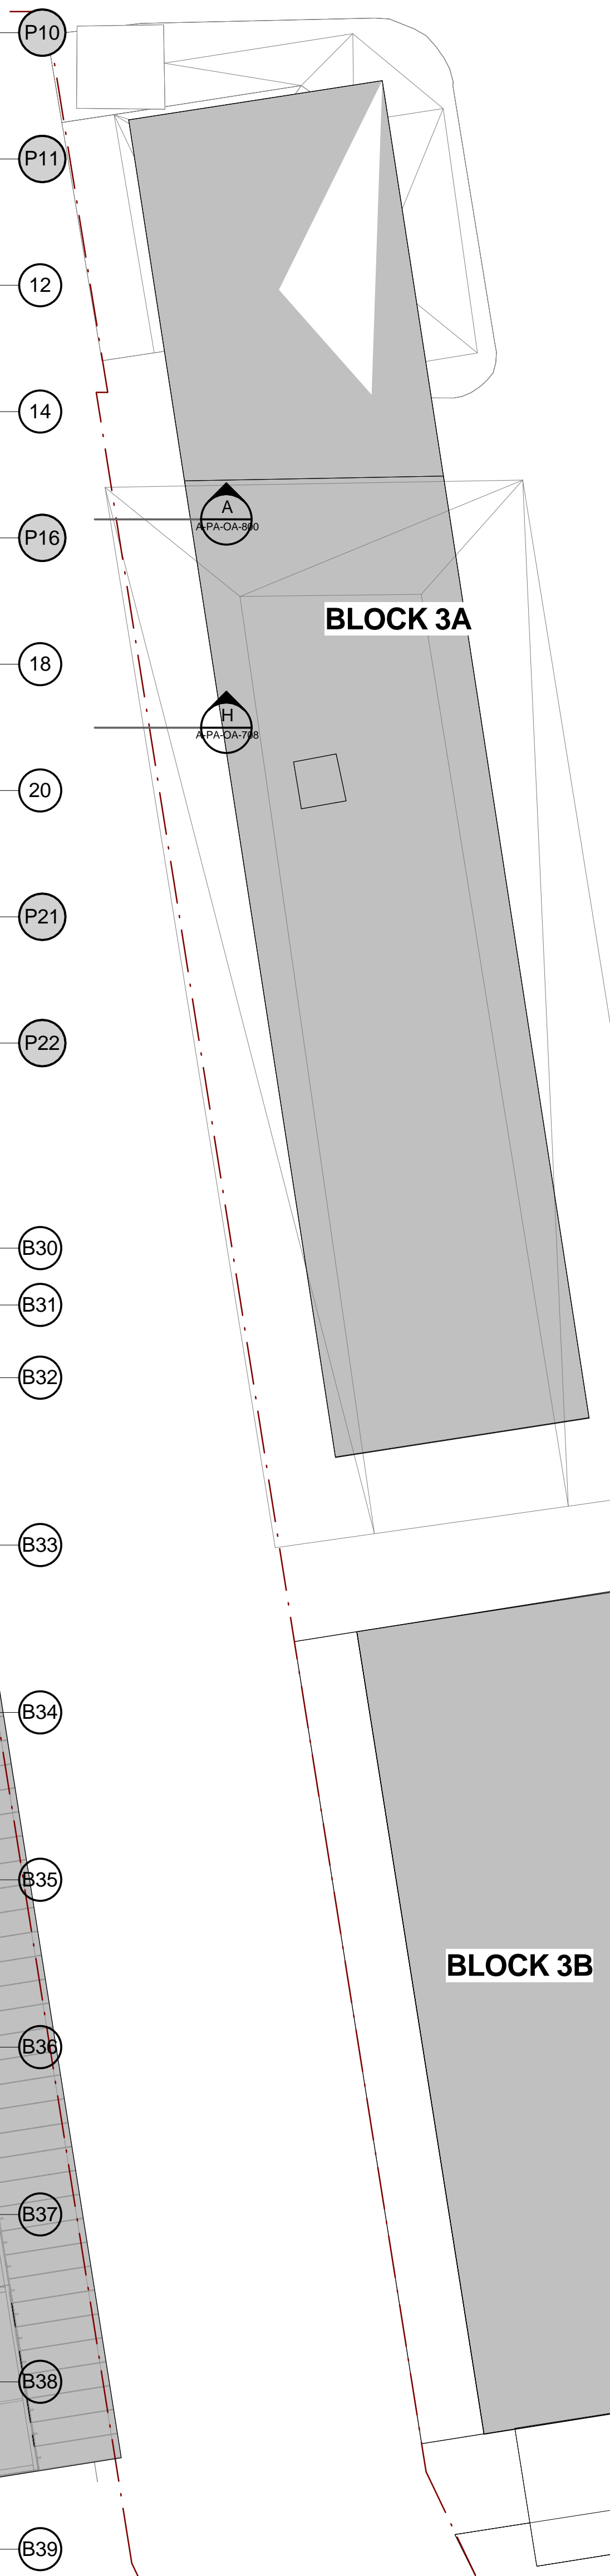


AA 8000 A 8000 PB 8000 PC 8000 PD 8000 PE 8000 PF 8000 PG 8000 PH 8000 J 8000 K 8000 L 8000 M 8000 N

P10 6000
P11 6000
12 6000
14 6000
P16 6000
18 6000
20 6000
P21 6000
P22 6000
B30 7000
B31 7000
B32 7000
B33 7000
B34 7000
B35 7000
B36 7000
B37 7000
B38 7000
B39 7000

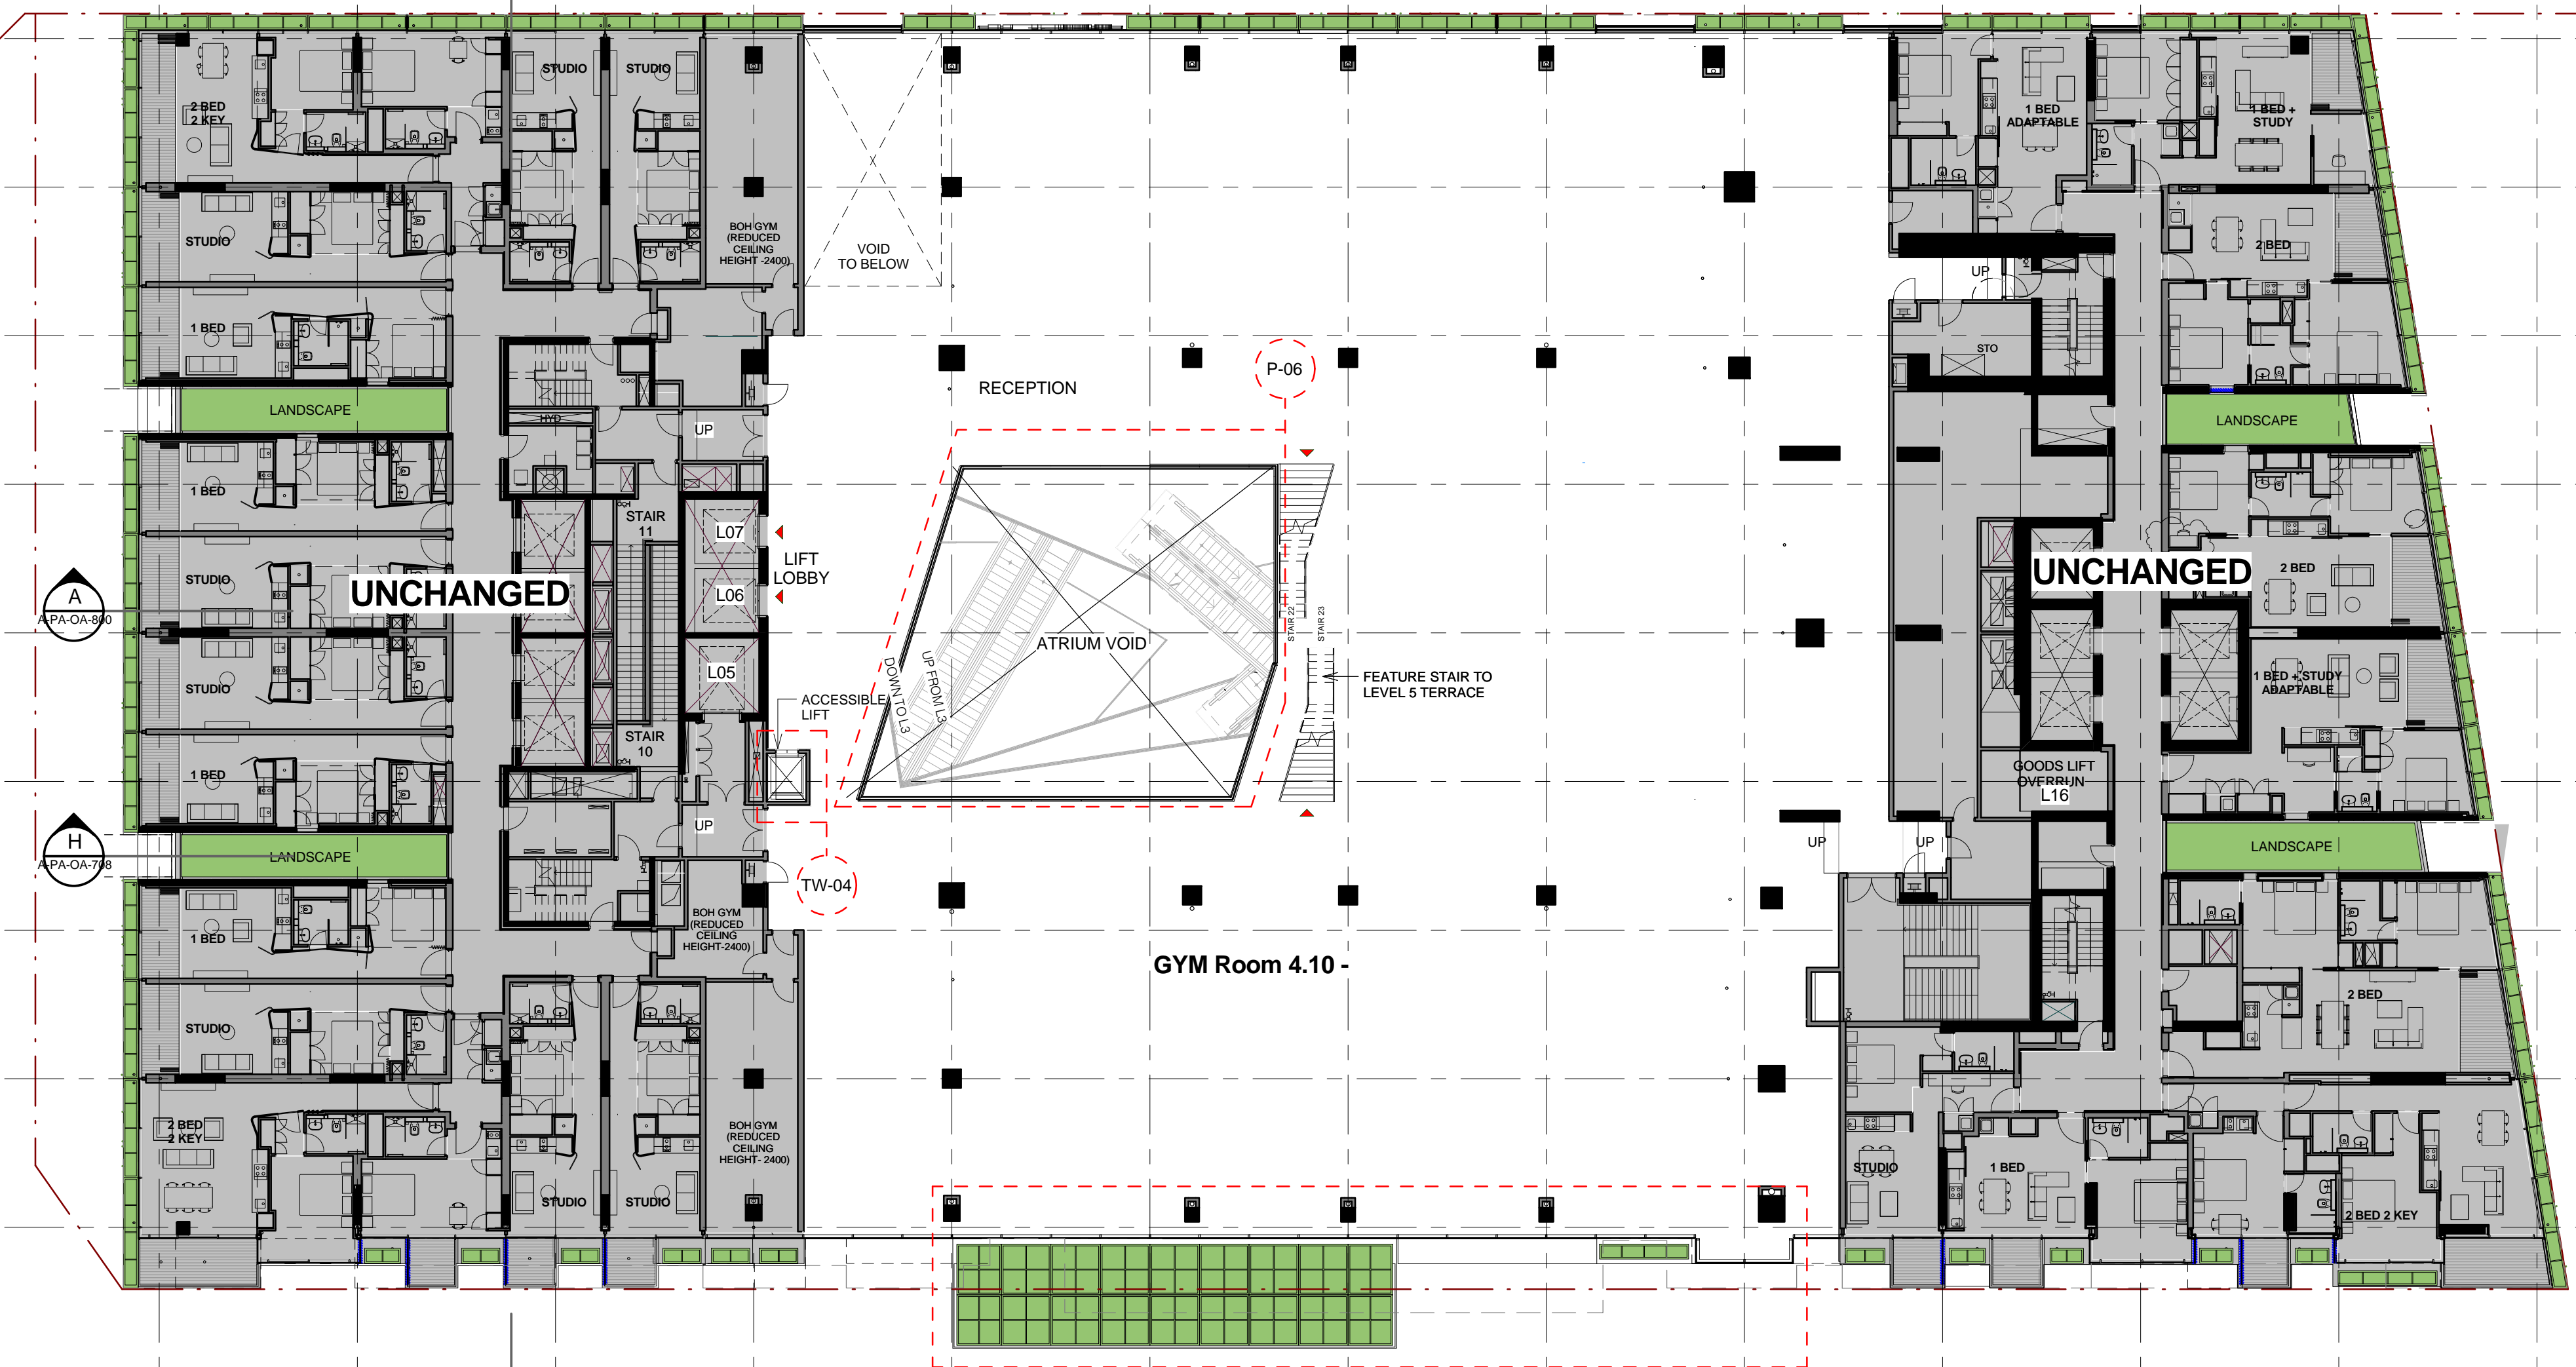

BLOCK 1+4

BLOCK 4B

BLOCK 5A

BLOCK 5B


BLOCK 3A

BLOCK 3B

Do not scale from drawing.
This drawing is to be used for information only. It is not to be used for construction purposes without the consent of PTW Architects.
The client shall be liable for any errors or omissions arising from or as a result of any information provided to the architect by the client.
Any use of this drawing for any other purpose than that for which it was prepared is prohibited.
The client shall be liable for any errors or omissions arising from or as a result of any information provided to the architect by the client.
Any use of this drawing for any other purpose than that for which it was prepared is prohibited.

No.	Amendment	CHK	Date
A	AMENDED PLANNING APPLICATION	MD	24.09.10
B	AMENDED PLANNING APPLICATION	MD	01.10.10
C	AMENDED PLANNING APPLICATION	MD	15.10.10
D	AMENDED PLANNING APPLICATION	MD	26.10.10
E	AMENDED PLANNING APPLICATION	MD	10.11.10
F	AMENDED PLANNING APPLICATION	MD	18.02.11
G	AMENDED PLANNING APPLICATION	MD	31.03.11
H	AMENDED PLANNING APPLICATION (2)	MD	25.07.11
I	AMENDED PLANNING APPLICATION (2)	MD	09.08.11

Approvals	By:	Date:
Consultant Approval:		
Client Approval:		
Contractor Approval:		

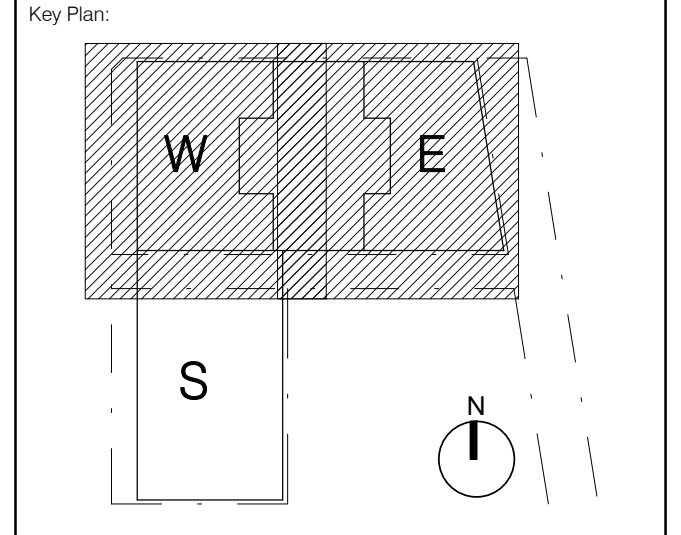

Client:
FRASERS PROPERTY
L11, 488 KENT ST.
SYDNEY
NSW 2000
Tel: 61 2 8823 8800
Fax: 61 2 8823 8901

Lead Architect:
Ateliers Jean Nouvel
10 cité d'Angoulême
75011 Paris / France
T: 33 1 49 23 83 83 F: 33 1 49 14 81 10

Local Collaborating Architect:
PTW Architects
Level 17, 4 Castlereagh St
Sydney NSW Australia 2000
NSW Registered Architects
A Architects No. 4779
2 Builders Architects No. 2019
2 Builders Architects No. 4779
5 Builders Architects No. 4779
A Proprietary Architects No. 5047

PTW
T: +61 2 9232 5877
F: +61 2 9221 4159

Consultant:	Contractor:

Project:
ONE CENTRAL PARK

Title:
**LEVEL 04 - OVERALL FLOOR PLAN
EAST + WEST TOWERS & PODIUM**

D	1	2	5	10	15m
Scale:	1:200	@B1	8/08/2011 12:11:59 PM	209.065	
Dwg No:	A-PA-OA-054				Revision:
Status:	AMENDED PLANNING APPLICATION				