



BLOCK 1+4

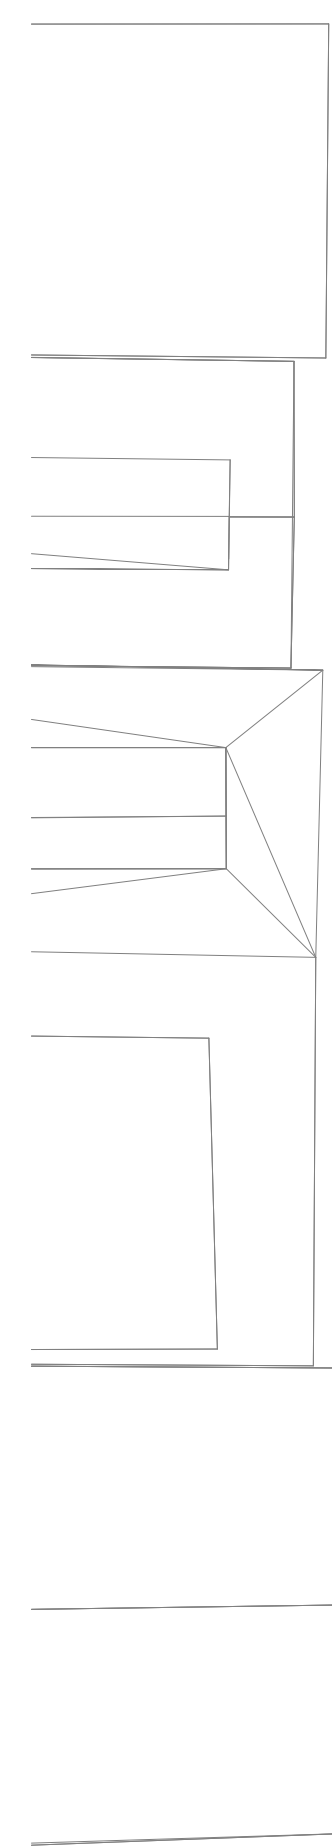


BLOCK 5B

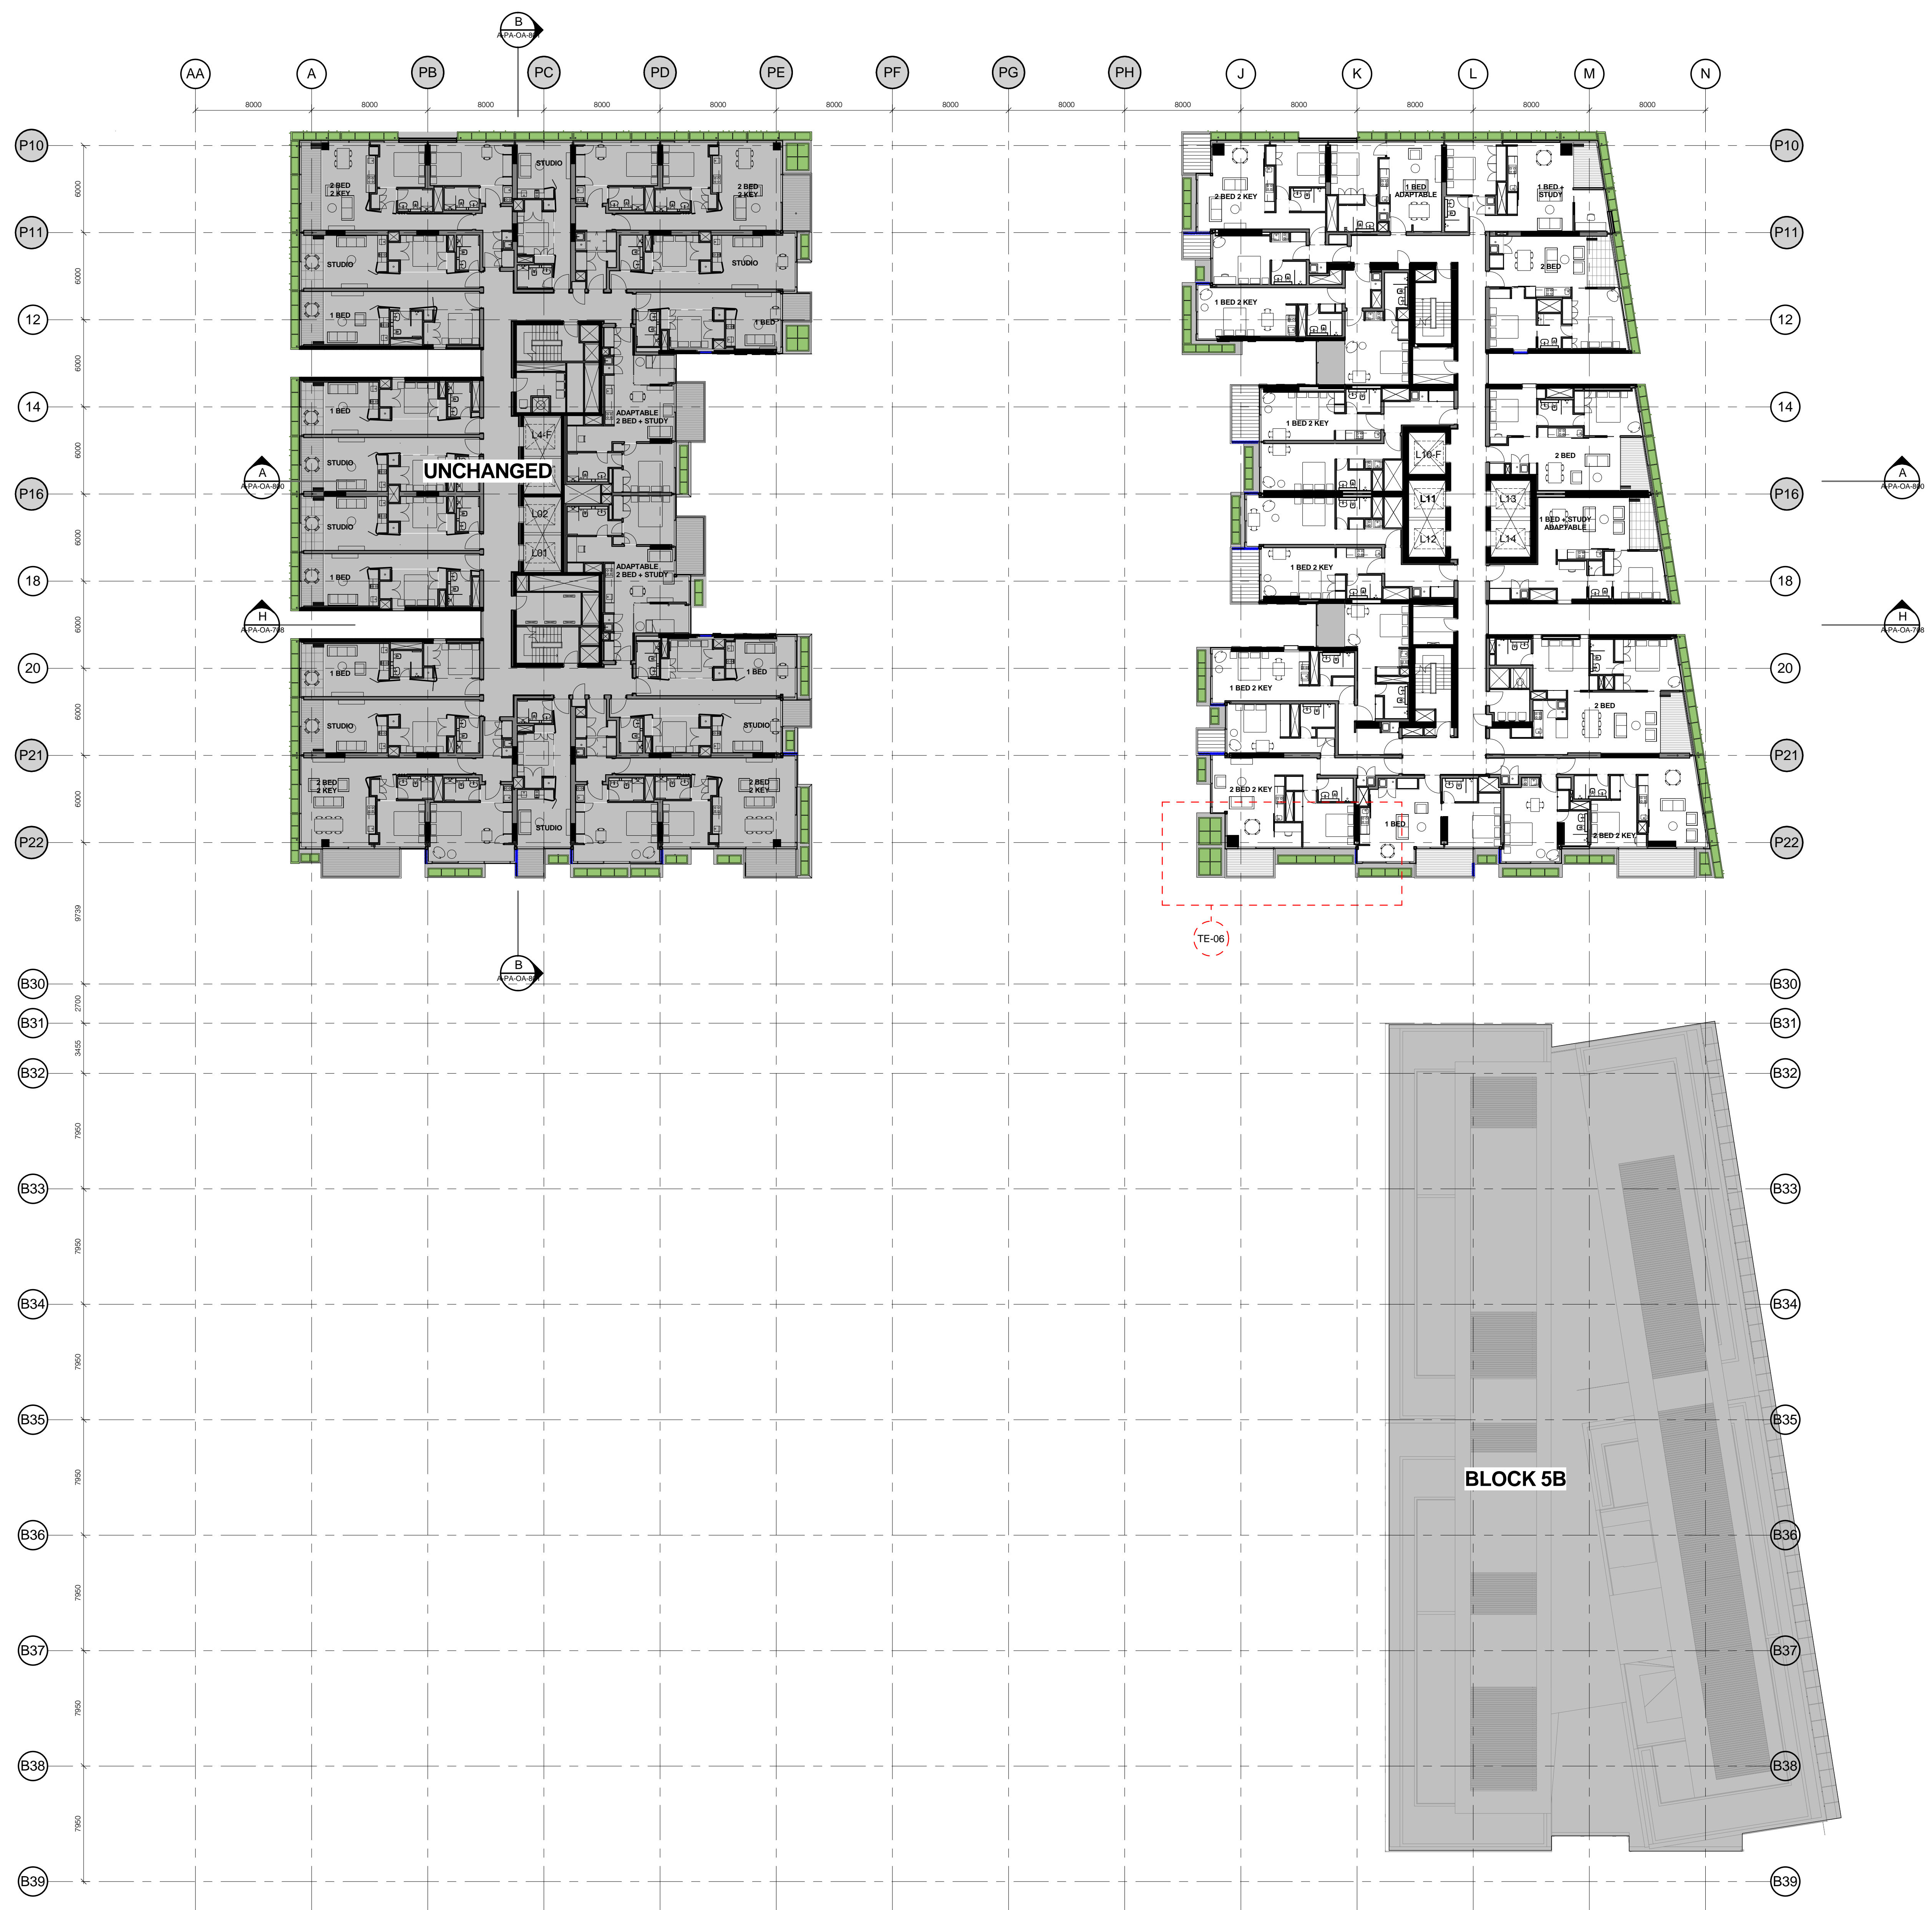

Do not scale from drawings.  
 Copying or reproduction of this drawing is strictly prohibited without the consent of Frasers Property & Ateliers.  
 The Architect shall be liable for any loss or damage whatsoever arising from or in respect of any errors, omissions or misstatements in this drawing, whether or not such errors, omissions or misstatements are caused by the negligence or default of the Architect or any other person.  
 Any use of the drawings for any purpose other than that intended by the Architect is prohibited.  
 The Client shall be responsible for obtaining all necessary approvals and consents for the use of the drawings for any purpose other than that intended by the Architect.

No.	Amendment	CHK.	Date
A	AMENDED PLANNING APPLICATION	MD	24.09.10
B	AMENDED PLANNING APPLICATION	MD	01.10.10
C	AMENDED PLANNING APPLICATION	MD	15.10.10
D	AMENDED PLANNING APPLICATION	MD	26.10.10
E	AMENDED PLANNING APPLICATION	MD	10.11.10
F	AMENDED PLANNING APPLICATION	MD	18.02.11
G	AMENDED PLANNING APPLICATION	MD	31.03.11
H	AMENDED PLANNING APPLICATION (2)	MD	26.07.11
I	AMENDED PLANNING APPLICATION (2)	MD	09.08.11

Approvals	By:	Date:
Consultant Approval:		
Client Approval:		
Contractor Approval:		

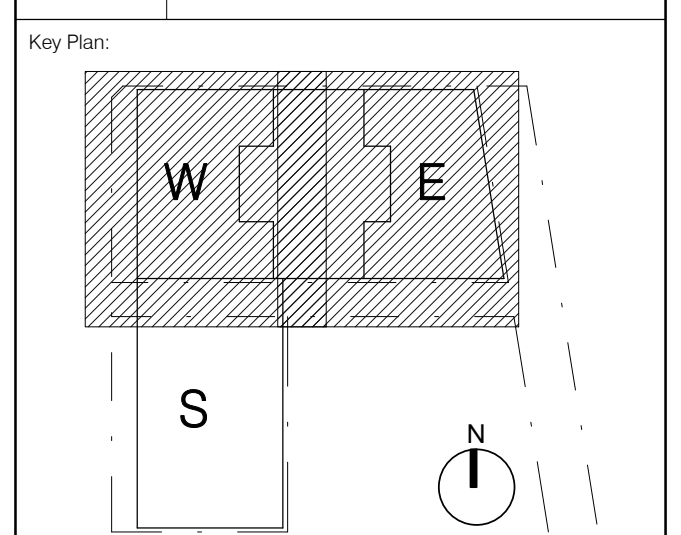

Client:  
**FRASERS PROPERTY**  
 L11, 488 KENT ST.  
 SYDNEY  
 NSW 2000  
 Tel: 61 2 8823 8800  
 Fax: 61 2 8823 8901

Lead Architect:  
**Ateliers Jean Nouvel**  
 10 cité d'Angoulême  
 75011 Paris / France  
 T: 33 1 49 23 83 83 F: 33 1 49 14 81 10

Local Collaborating Architect:  
**PTW Architects**  
 Level 17, 8 Castlereagh St  
 Sydney NSW Australia 2000  
 NSW Registered Architects  
 A Architects No. 40000  
 J Architects No. 3916  
 K Architects No. 4779  
 L Architects No. 4000  
 M Architects No. 4000  
 N Architects No. 4000  
 O Architects No. 4000  
 P Architects No. 4000  
 Q Architects No. 4000  
 R Architects No. 4000  
 S Architects No. 4000  
 T Architects No. 4000  
 U Architects No. 4000  
 V Architects No. 4000  
 W Architects No. 4000  
 X Architects No. 4000  
 Y Architects No. 4000  
 Z Architects No. 4000

Consultant:  
 Contractor:  
 Project:  
**ONE CENTRAL PARK**

Title:  
**LEVEL 09 - OVERALL FLOOR PLAN EAST AND WEST TOWERS**

Sheet No.	Plot Date	Job No.
0 1 2 5 10	8/08/2011 2:14:40 PM	209.065

Dwg No:  
**A-PA-OA-059**

Status:  
**AMENDED PLANNING APPLICATION**