



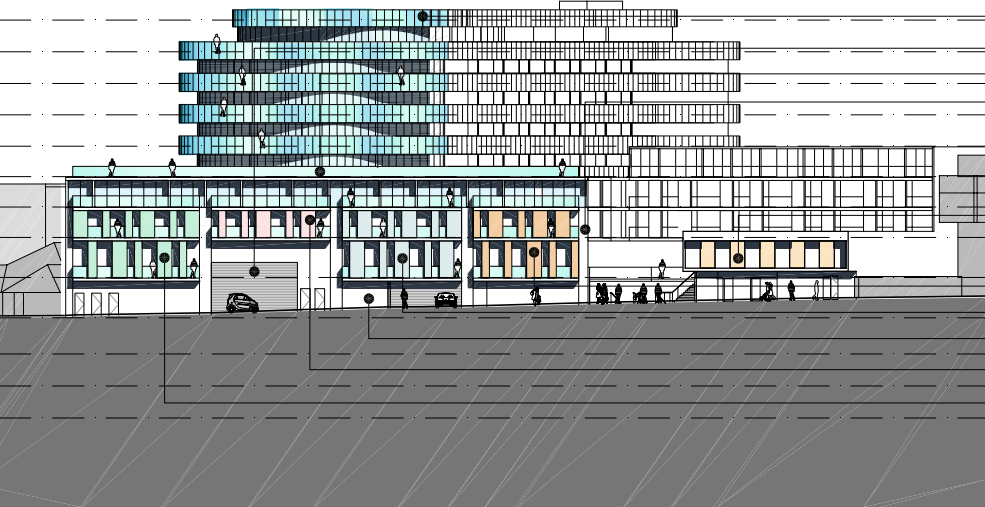


South West Elevation




North Elevation

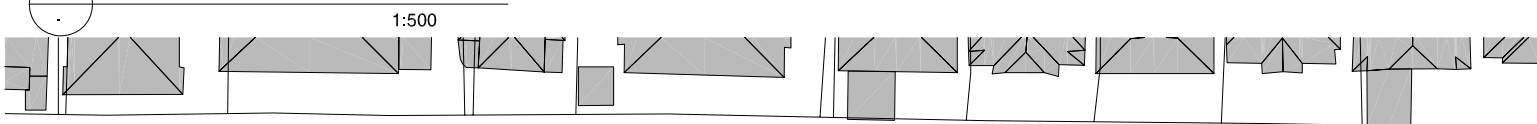

- Legend**
- Materials**
- CP-01 Textured Granosite sandbased render - white
 - CP-02 Sandblasted pre-cast concrete panels- green pigment added to mix
 - CP-03 Sandblasted pre-cast concrete panels- pink pigment added to mix
 - CP-04 Sandblasted pre-cast concrete panels- yellow pigment added to mix
 - CP-05 Sandblasted pre-cast concrete panels- blue pigment added to mix
 - CP-06 Sandblasted pre-cast concrete panels- orange pigment added to mix
 - GL-01 Glass - clear to BASIX spec below
 - GL-02 Glass - colourbacked
 - GC-01 Glass canopy - clear glass with stainless steel fittings on powdercoated steel frame
 - BH-01 Balustrade - clear glass
 - BH-02 Balustrade - sandblasted glass
 - RD-01 Rollerdoor - anodised aluminium
 - CP-03
 - LV-01 Louvre - clear glass on anodised aluminium frame
 - LV-02 Louvre - anodised aluminium

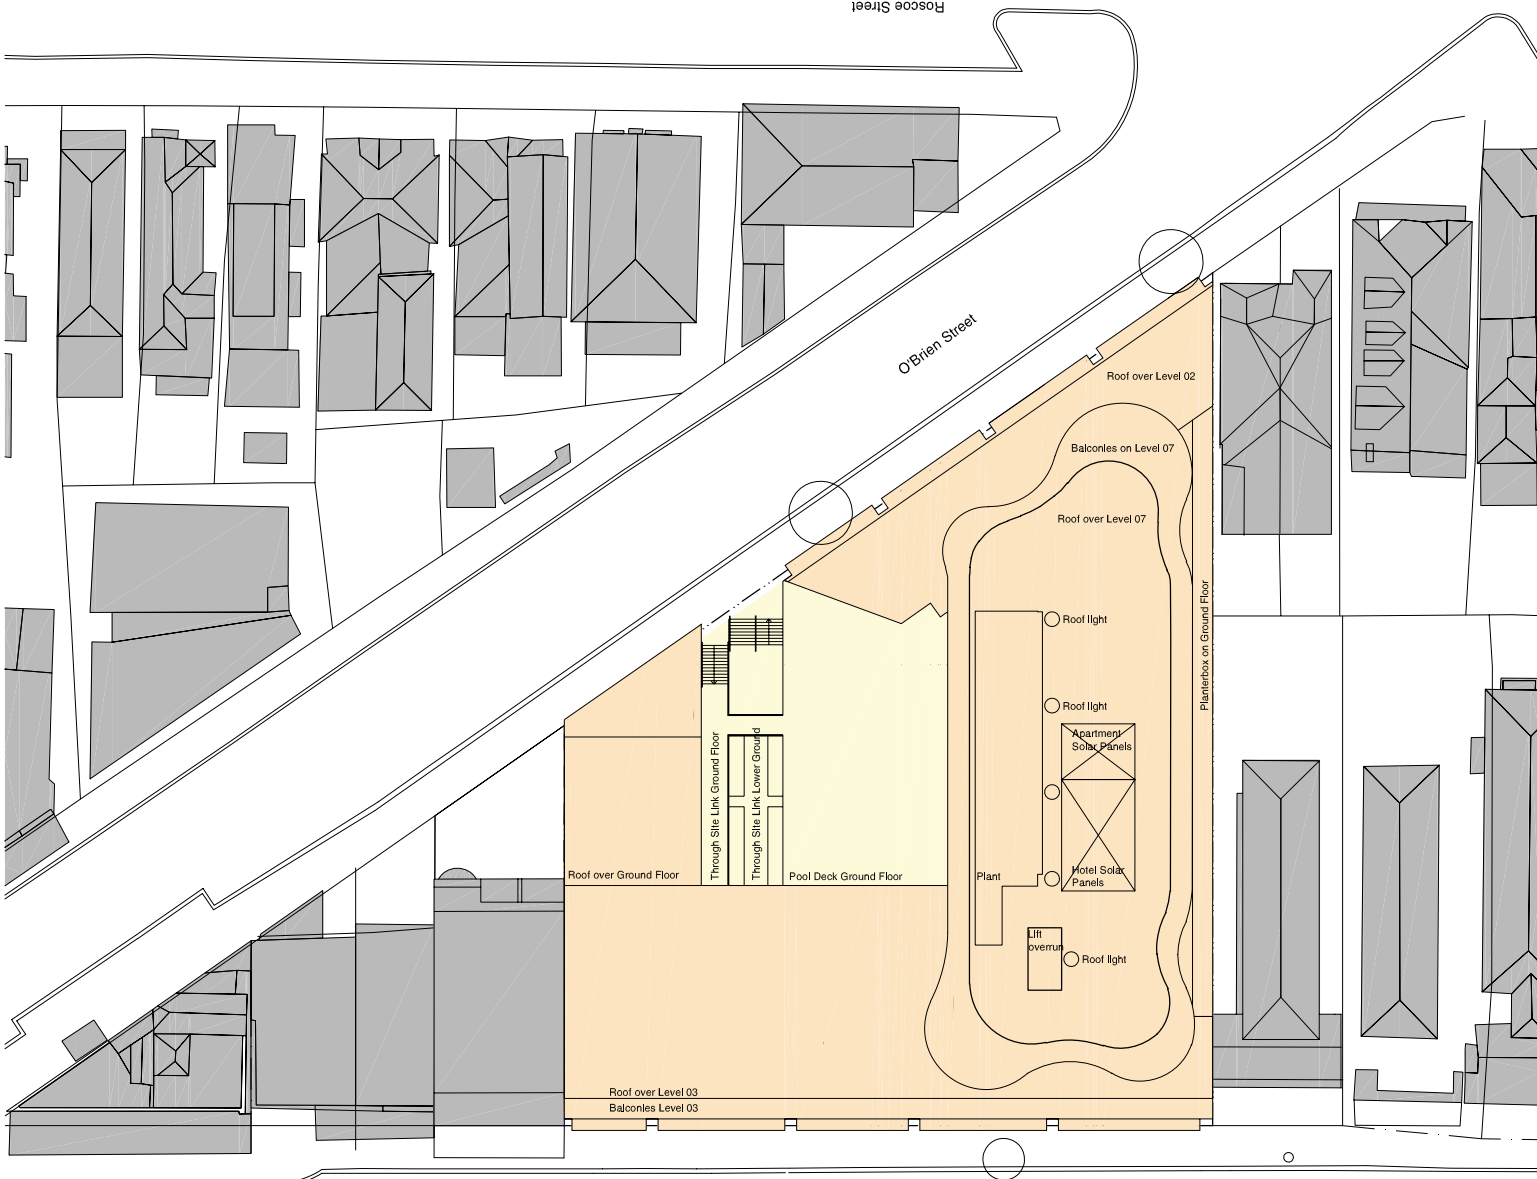

Site Plan

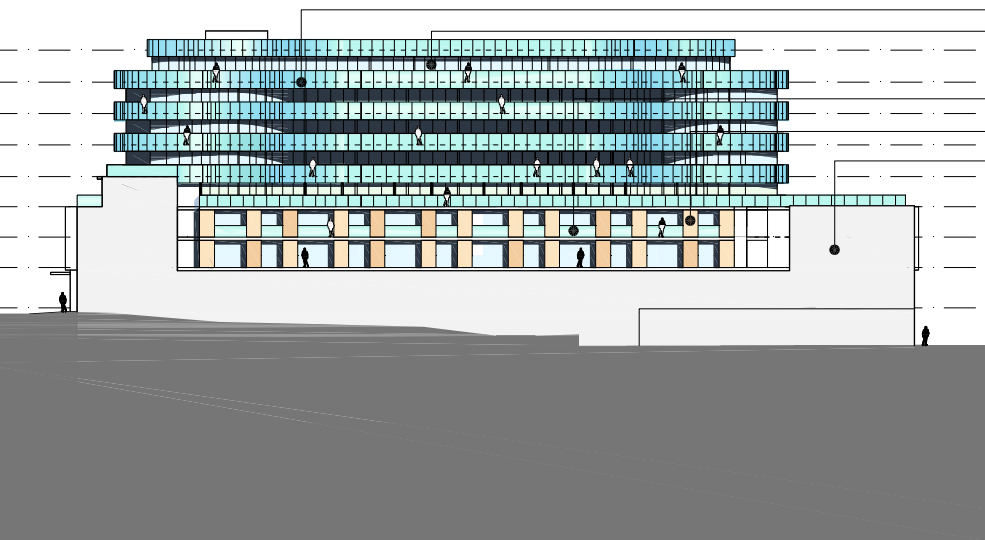

South East Elevation



Hall Street Development Bondi

Site Plan

Status	DA
Scale	1/500 @ A2
Drawn	BH
Project no.	s10788
Date	WEDNESDAY, DECEMBER 3, 2008, 3:28:31PM
Plot No	N:\ACAD\DWG\10788_TOGA_HALL_STREET\PLOTS\DA\ R-DA-1-02.DWG
Drawing no.	

AR DA 1 02

Discipline	Stage/Package	Type	No.	Revision
Melbourne	1 Nicholson Street Melbourne VIC 3000 Australia T 03 8664 6200 F 03 8664 6300 email melb@batesmart.com.au http://www.batesmart.com.au	Sydney	1/243 Liverpool Street East Sydney NSW 2010 Australia T 02 9380 7288 F 02 9380 7280 email syd@batesmart.com.au http://www.batesmart.com.au	

Bates Smart Pty Ltd ABN 70 004 999 400

BATESSMART