

Check all dimensions and site conditions prior to commencement of any work, the purchase or ordering of any materials, fittings, plant, services or equipment and the preparation of shop drawings and/or the fabrication of any components.


Do not scale drawings - refer to figured dimensions only. Any discrepancies shall immediately be referred to the architect for clarification.

All drawings may not be reproduced or distributed without prior permission from the architect.

Legend

Materials

CP-01	Textured Granosite sandbased render - white
CP-02	Sandblasted pre-cast concrete panels- green pigment added to mix
CP-03	Sandblasted pre-cast concrete panels- pink pigment added to mix
CP-04	Sandblasted pre-cast concrete panels- yellow pigment added to mix
CP-05	Sandblasted pre-cast concrete panels- blue pigment added to mix
CP-06	Sandblasted pre-cast concrete panels- orange pigment added to mix
GL-01	Glass - clear to BASIX spec below
GL-02	Glass - colourbacked
GC-01	Glass canopy - clear glass with stainless steel fittings on powdercoated steel frame
BH-01	Balustrade - clear glass
BH-02	Balustrade - sandblasted glass
RD-01	Rollerdoor - anodised aluminium
LV-01	Louvre - clear glass on anodised aluminium frame
LV-02	Louvre - anodised aluminium

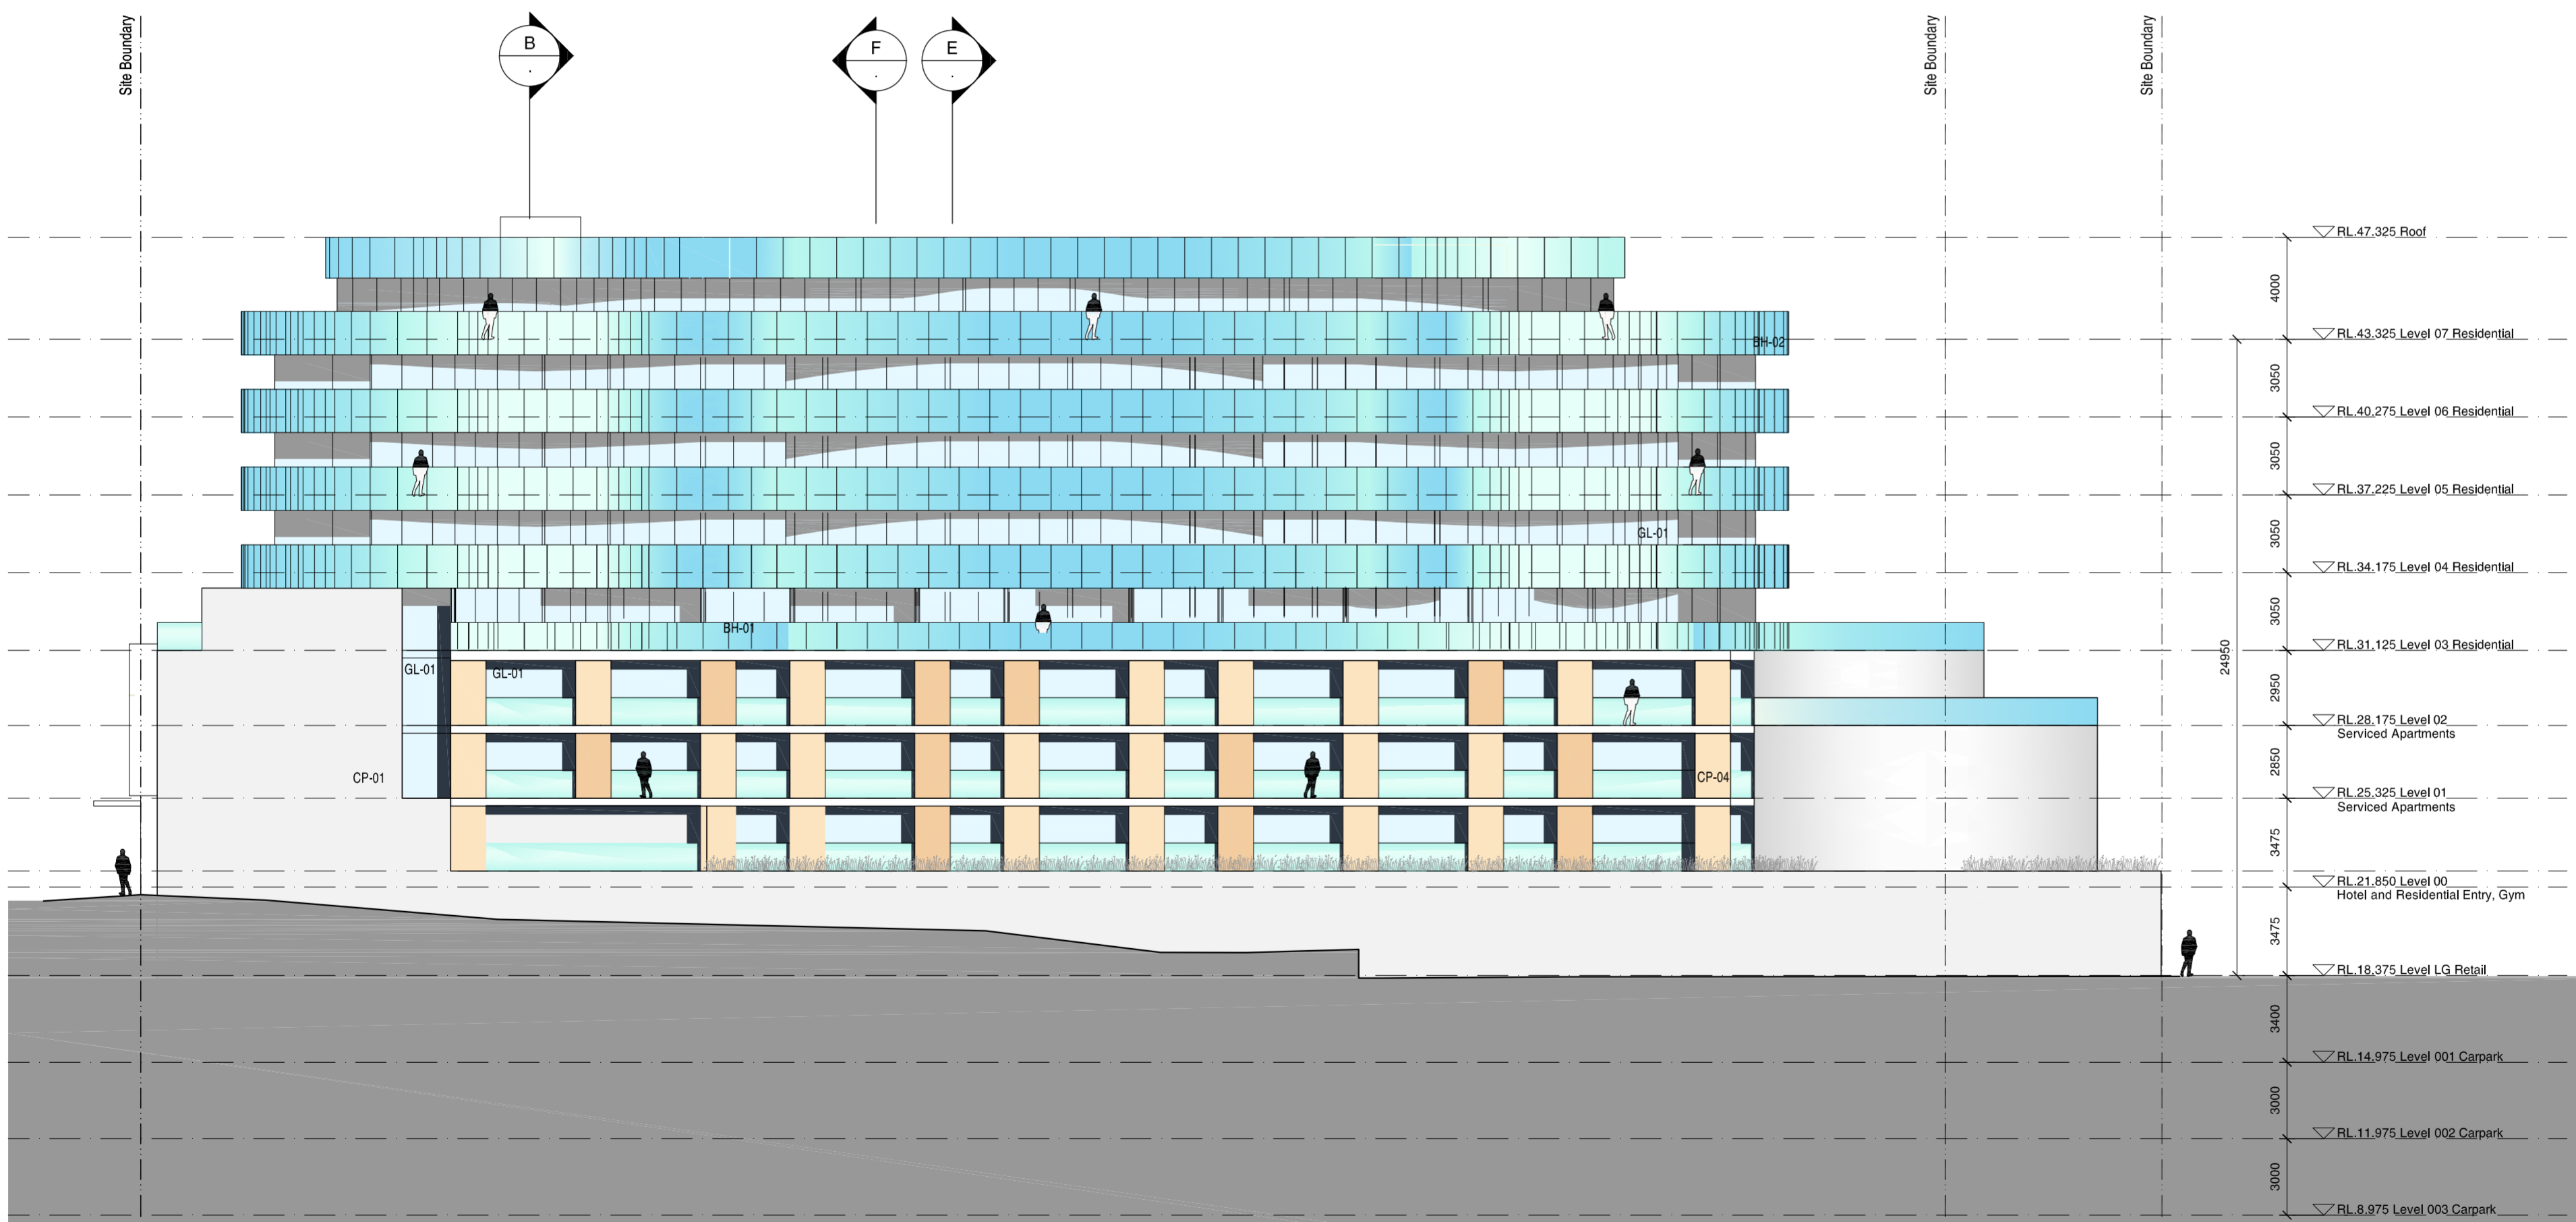

- BASIX Thermal Comfort Commitment
- All external walls to have R1.0 insulation
- Roof/ceiling to have R1.0 insulation
- All walls between units to be insulated masonry
- All walls and exposed ceilings to have masonry, R1.0 insulation full backed thermal, unventilated 90mm or spore R2.5 insulation and plasterboard (downwards)
- Carpet tiles to floor of kitchen, bathroom, ensuite, study, hallway and laundry
- Carpet to the floor of bedrooms
- All bedrooms external windows to have single clear glazing (System 35, SHGC=0.77)
- Units 3.04, 3.05, 3.06, 4.01, 5.01, 6.01 and 7.01 to have double clear glazing (System 45, SHGC=0.69, U=1.9) to have double Low E glazing (System 34, SHGC=0.41, U=1.09, 5.08 and 6.08 to have single Low E glazing. All other units to have single clear glazing (System=35, SHGC=0.77)

Rev.	Date	Description	Initial	Checked
3	26/03/10	PPR Submission	JL	KP

61 Hall Street, Bondi

South East Elevation

Status	PREFERRED PROJECT SUBMISSION
Scale	1/200 @ A2
Drawn	JL
Project no.	10788
Date	
Plot file	S:\10700-10788\10788_T02A_HALLSTREET\01_MAIN\CAD\PLOTS\PPR\A5.104.DWG
Drawing no.	Revision
A5.104	3

Melbourne 1 Nicholson Street
Melbourne VIC 3000 Australia
T 03 8664 6200 F 03 8664 6300
email mel@batesmart.com.au
http://www.batesmart.com.au

Sydney 1/243 Liverpool Street
East Sydney NSW 2010 Australia
T 02 8354 5100 F 02 8354 5199
email syd@batesmart.com.au
http://www.batesmart.com.au

Bates Smart Pty Ltd ABN 70 004 999 400

