

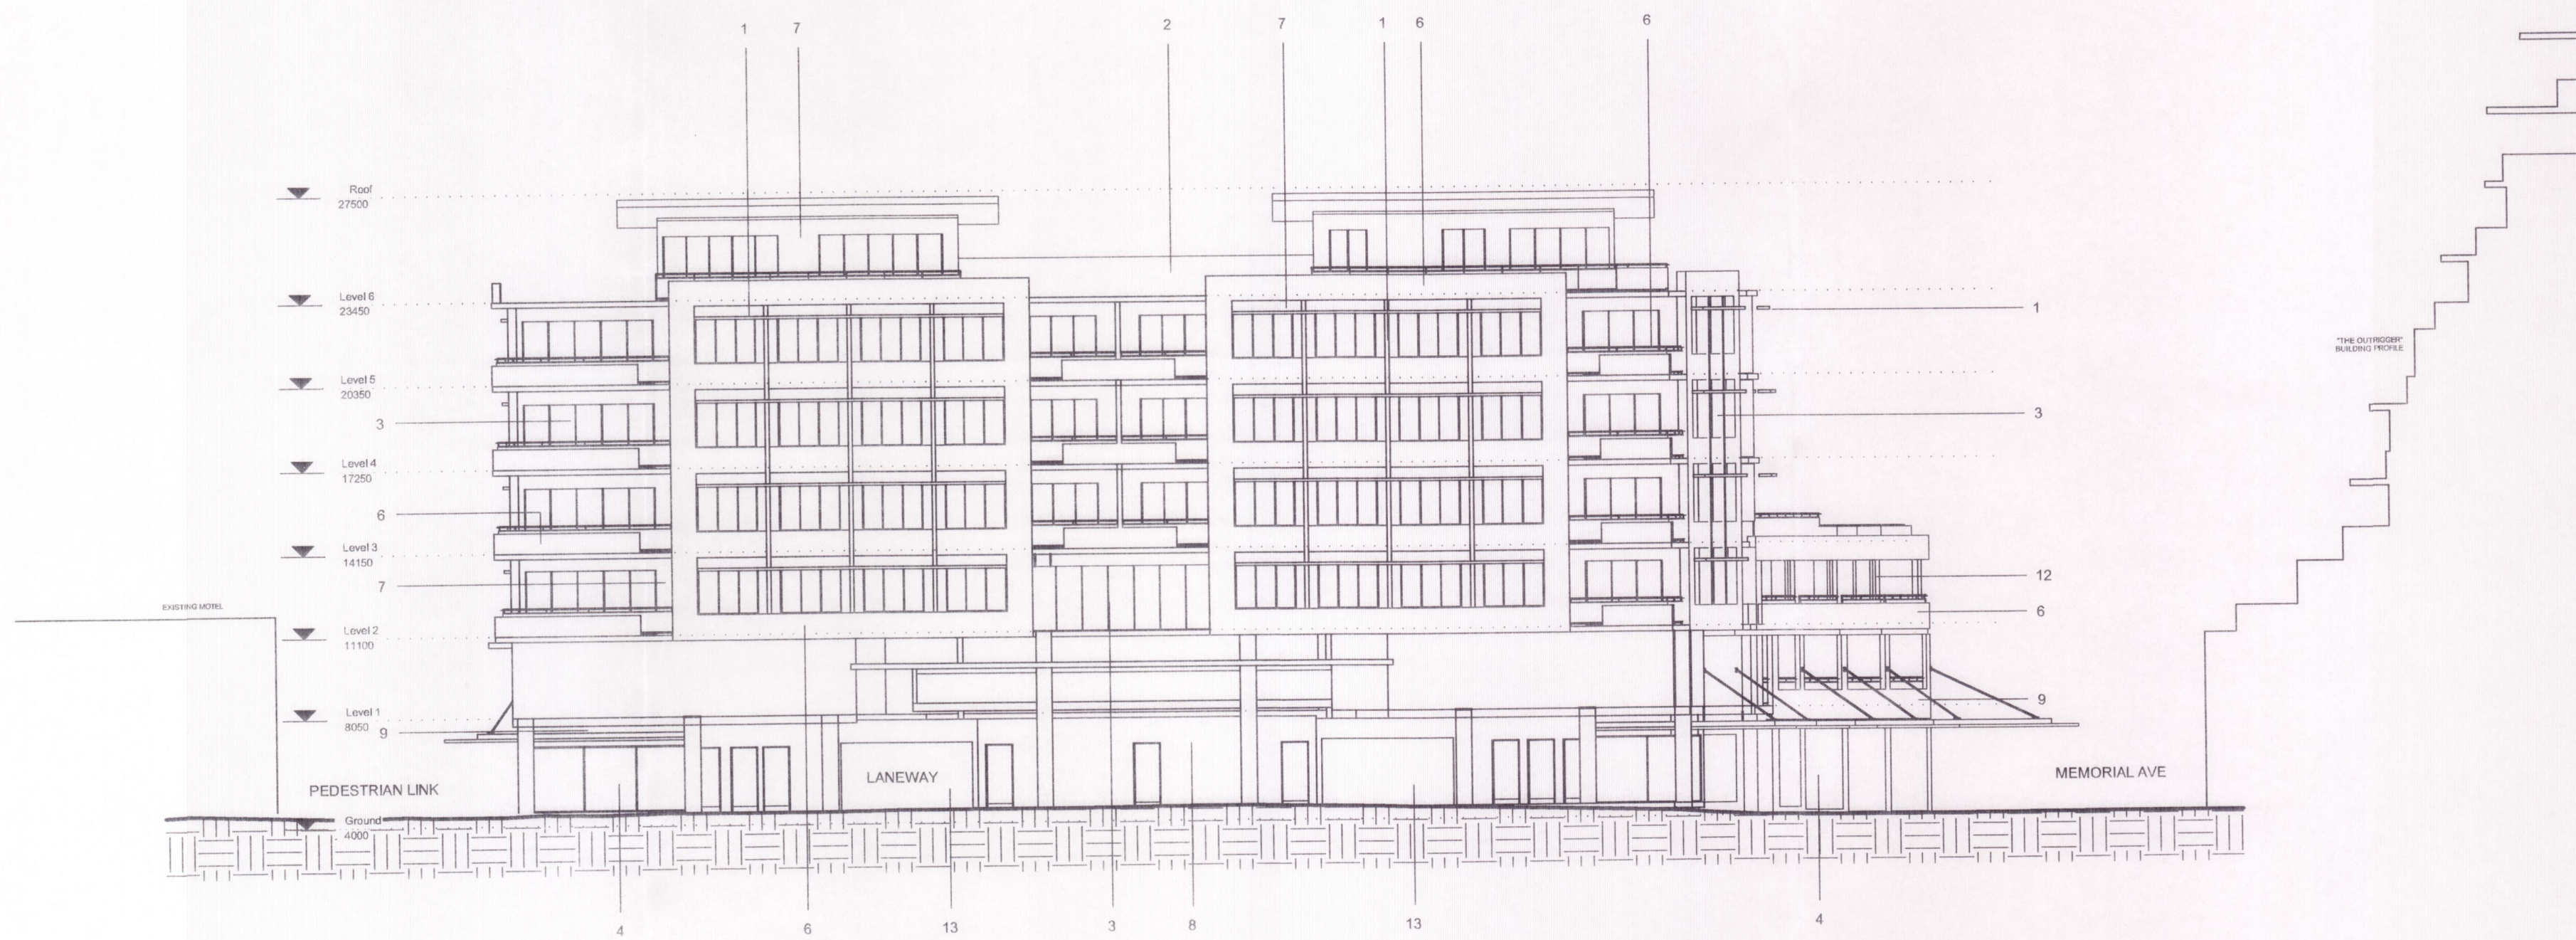


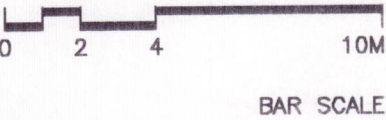

FINISHES SCHEDULE

1. PRE-FINISHED METAL COMPOSITE PANELS
2. POWDER COATED ALUMINIUM LOUVRES
3. POWDER COATED ALUMINIUM FRAMED GLAZING
4. CLEAR GLAZING
5. GLASS BALUSTRADES
6. PAINT FINISH TO MASONRY/CONCRETE - TYPE 1
7. PAINT FINISH TO MASONRY/CONCRETE - TYPE 2
8. PAINT FINISH TO MASONRY/CONCRETE - TYPE 3
9. PAINT FINISH TO MASONRY/CONCRETE - TYPE 4
10. POWDER COATED ALUMINIUM SCREENS
11. AWNING
12. ALUMINIUM CLAD COLUMN
13. ROLLER SHUTTER DOOR

01 North Elevation 1:200@A1

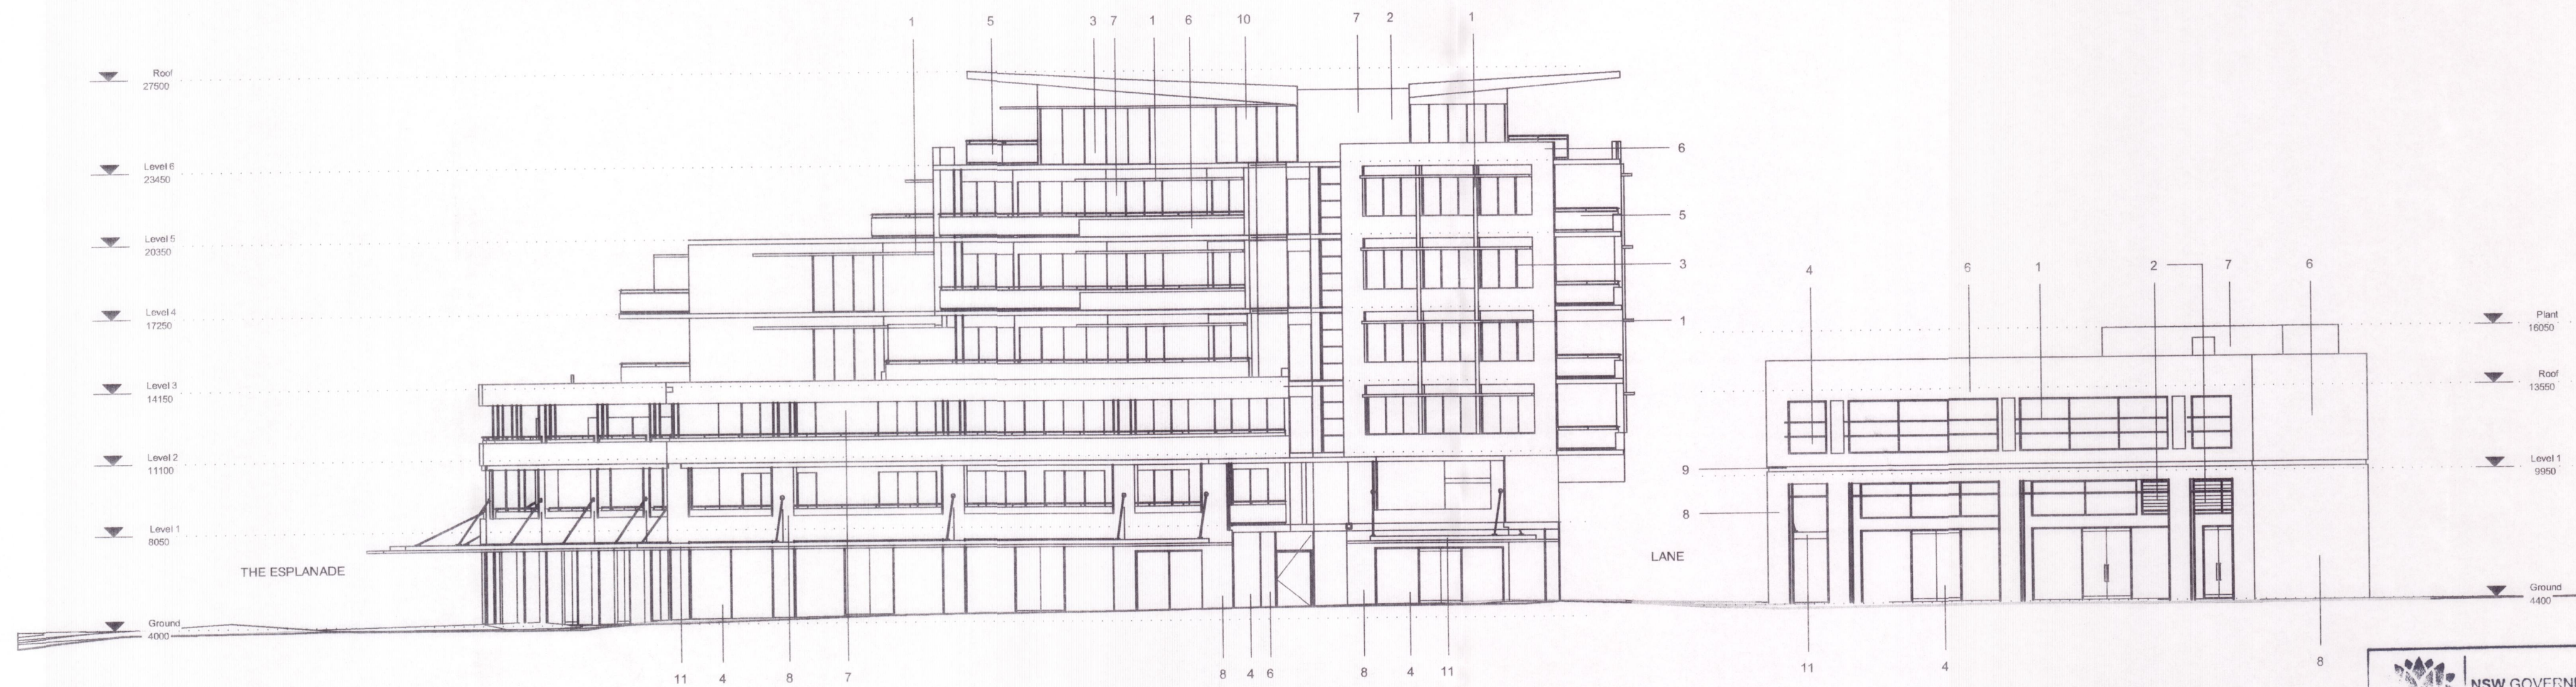

02 East Elevation 1:200@A1

A	ISSUED FOR PART 3A PROJECT APPLICATION	04.11.10
No.	AMENDMENT	DRAWN DATE

DO NOT SCALE from this drawing. Use given dimensions only.
Check all dimensions on the job prior to commencement of shop drawings or fabrication. Any discrepancies are to be referred to the Architect/Engineer/Designer prior to commencement of work.

Client:

Tesrol Ettalong Pty Ltd

Project:

Mixed Use Residential Development

218-220 Memorial Avenue and 47-50 The Esplanade, Ettalong Beach Town Centre

Architects:

KannFinch Group
Architecture
Facility Planning
Interior Design
Urban Planning

Kann Finch Pty Limited A.C.N. 002 170 747
50 Carrington Street, Sydney NSW Australia Tel 02 9299 4111 Fax 02 9290 1481
Nominated Architect: T. De Wael NSW ARB Reg No 4940

Drawing: East & North Elevation
Issue: A

Scale: 1:200@A1 Date: 09. 08. 10 Drawn: Checked: Proj.No: 5882.01

Plot Date: 03.11.2010 9:26 AM
CAD File: K:\Arch\Ettalong\5355.01_3aMajorProj\CAD\Drawings\5355-01A009.dwg