


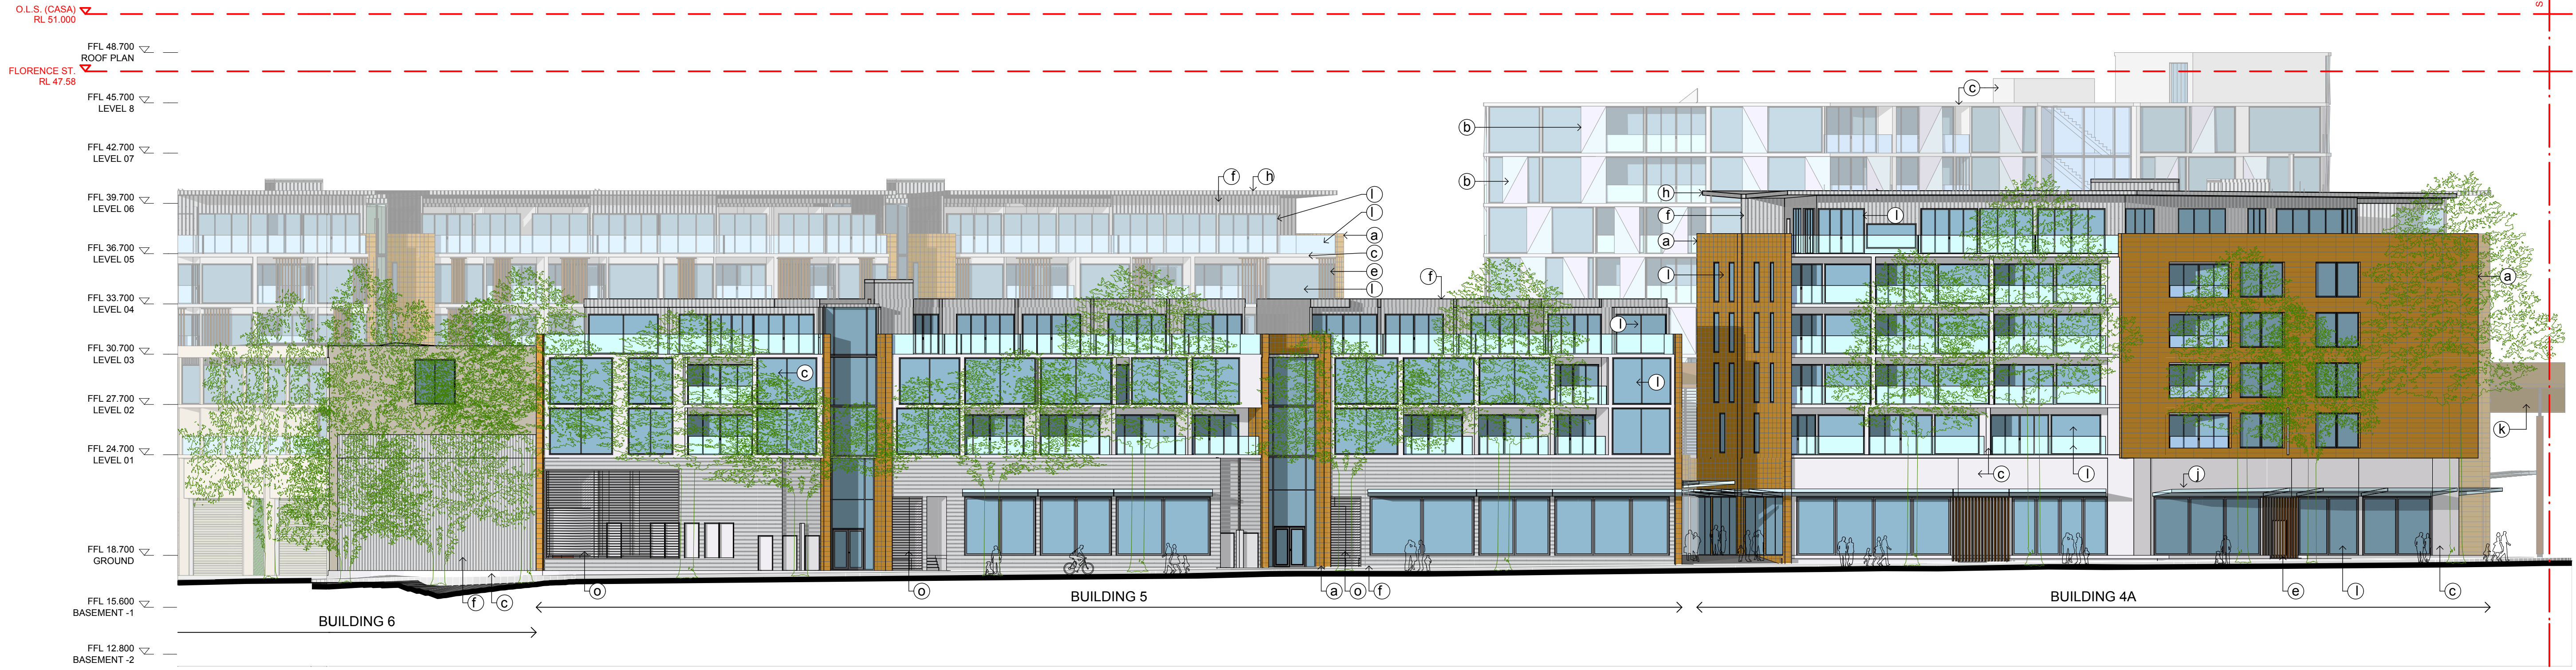

1 ELEVATION
SOUTH SITE EAST ELEVATION (BARBER AVENUE) 1:200



2 ELEVATION
SOUTH SITE SOUTH ELEVATION (BARBER AVENUE) 1:200

D ENVIRONMENTAL ASSESSMENT ISSUE				SA/GM PR 22.06.12				MATERIAL KEY				CLIENT CROWN PROSHA JOINT VENTURE				ARCHITECTS RICE DAUBNEY				PROJECT: EASTLAKES TOWN CENTRE EASTLAKES SYDNEY, NSW, 2018				DRAWING TITLE: ELEVATIONS - SHEET 2 SOUTH SITE: SOUTH & EAST ELEVATIONS				SCALE: AS SHOWN				CHECKED: RB			
C PART 3A SUBMISSION				RT RB 20.04.12				① GLAZED TILE PANEL				BKK				ANALYSING CREATING AND IMPLEMENTING ARCHITECTURE				PROJECT NUMBER: 11001				ISSUE: D				PROJECT NUMBER: 11001				DRAWING NUMBER: DA 23			
B FINAL DRAFT				RT RB 19.04.12				② FOLDED PERFORATED METAL SCREEN				66 ALFRED STREET MILSON POINT, NSW 2061				110 WALKER STREET, NORTH SYDNEY 2060				PROJECT NUMBER: 11001				ISSUE: D				PROJECT NUMBER: 11001				DRAWING NUMBER: DA 23			
A FINAL DRAFT				RT RB 17.04.12				③ RENDER				P: 02 9552 0088				T: 02 9552 2666 F: 02 9559 3016				PROJECT NUMBER: 11001				ISSUE: D				PROJECT NUMBER: 11001				DRAWING NUMBER: DA 23			
REV DESCRIPTION OF CHANGE				DRAWN CHECK DATE				④ COLOURBACK GLASS				the rice daubney group (pvt) Pty Ltd - abn: 77 001 350 769				R: 02 9552 0088				PROJECT NUMBER: 11001				ISSUE: D				PROJECT NUMBER: 11001				DRAWING NUMBER: DA 23			
REV DESCRIPTION OF CHANGE				DRAWN CHECK DATE				⑤ TIMBER BATTEN SCREEN				rice daubney trading trust - abn: 56 880 304 903				P: 02 9552 0088				PROJECT NUMBER: 11001				ISSUE: D				PROJECT NUMBER: 11001				DRAWING NUMBER: DA 23			
REV DESCRIPTION OF CHANGE				DRAWN CHECK DATE				⑥ ZINC CLADDING OR SIMILAR				eastlakesinfo@crowngroup.com.au				110 WALKER STREET, NORTH SYDNEY 2060				PROJECT NUMBER: 11001				ISSUE: D				PROJECT NUMBER: 11001				DRAWING NUMBER: DA 23			
REV DESCRIPTION OF CHANGE				DRAWN CHECK DATE				⑦ GREEN WALL				110 WALKER STREET, NORTH SYDNEY 2060				T: 02 9552 2666 F: 02 9559 3016				PROJECT NUMBER: 11001				ISSUE: D				PROJECT NUMBER: 11001				DRAWING NUMBER: DA 23			
REV DESCRIPTION OF CHANGE				DRAWN CHECK DATE				⑧ ARAMAX ROOFING				R: 02 9552 0088				the rice daubney group (pvt) Pty Ltd - abn: 77 001 350 769				PROJECT NUMBER: 11001				ISSUE: D				PROJECT NUMBER: 11001				DRAWING NUMBER: DA 23			
REV DESCRIPTION OF CHANGE				DRAWN CHECK DATE				⑨ PERFORATED METAL SCREEN				rice daubney trading trust - abn: 56 880 304 903				110 WALKER STREET, NORTH SYDNEY 2060				PROJECT NUMBER: 11001				ISSUE: D				PROJECT NUMBER: 11001				DRAWING NUMBER: DA 23			
REV DESCRIPTION OF CHANGE				DRAWN CHECK DATE				⑩ PAINTED STEEL FRAME				110 WALKER STREET, NORTH SYDNEY 2060				T: 02 9552 2666 F: 02 9559 3016				PROJECT NUMBER: 11001				ISSUE: D				PROJECT NUMBER: 11001				DRAWING NUMBER: DA 23			
REV DESCRIPTION OF CHANGE				DRAWN CHECK DATE				⑪ CLEAR GLASS				R: 02 9552 0088				the rice daubney group (pvt) Pty Ltd - abn: 77 001 350 769				PROJECT NUMBER: 11001				ISSUE: D				PROJECT NUMBER: 11001				DRAWING NUMBER: DA 23			
REV DESCRIPTION OF CHANGE				DRAWN CHECK DATE				⑫ LOUVRED CLEAR GLASS				110 WALKER STREET, NORTH SYDNEY 2060				T: 02 9552 2666 F: 02 9559 3016				PROJECT NUMBER: 11001				ISSUE: D				PROJECT NUMBER: 11001				DRAWING NUMBER: DA 23			
REV DESCRIPTION OF CHANGE				DRAWN CHECK DATE				⑬ TIMBER COLUMN				R: 02 9552 0088				the rice daubney group (pvt) Pty Ltd - abn: 77 001 350 769				PROJECT NUMBER: 11001				ISSUE: D				PROJECT NUMBER: 11001				DRAWING NUMBER: DA 23			
REV DESCRIPTION OF CHANGE				DRAWN CHECK DATE				⑭ ALUMINIUM LOUVRE				110 WALKER STREET, NORTH SYDNEY 2060				T: 02 9552 2666 F: 02 9559 3016				PROJECT NUMBER: 11001				ISSUE: D				PROJECT NUMBER: 11001				DRAWING NUMBER: DA 23			
REV DESCRIPTION OF CHANGE				DRAWN CHECK DATE				⑮ ZINC ROLLER SHUTTER				R: 02 9552 0088				the rice daubney group (pvt) Pty Ltd - abn: 77 001 350 769				PROJECT NUMBER: 11001				ISSUE: D				PROJECT NUMBER: 11001				DRAWING NUMBER: DA 23			
REV DESCRIPTION OF CHANGE				DRAWN CHECK DATE				⑯ CLEAR SEALED & DRESSED PLY				110 WALKER STREET, NORTH SYDNEY 2060				T: 02 9552 2666 F: 02 9559 3016				PROJECT NUMBER: 11001				ISSUE: D				PROJECT NUMBER: 11001				DRAWING NUMBER: DA 23			