




GENERAL NOTES
 ALL DIMENSIONS AND EXISTING CONDITIONS SHALL BE CHECKED AND VERIFIED BY THE CONTRACTOR BEFORE PROCEEDING WITH THE WORK
 ALL LEVELS RELATIVE TO AUSTRALIAN HEIGHT DATUM
 DO NOT SCALE DRAWINGS
 USE FIGURED DIMENSIONS ONLY

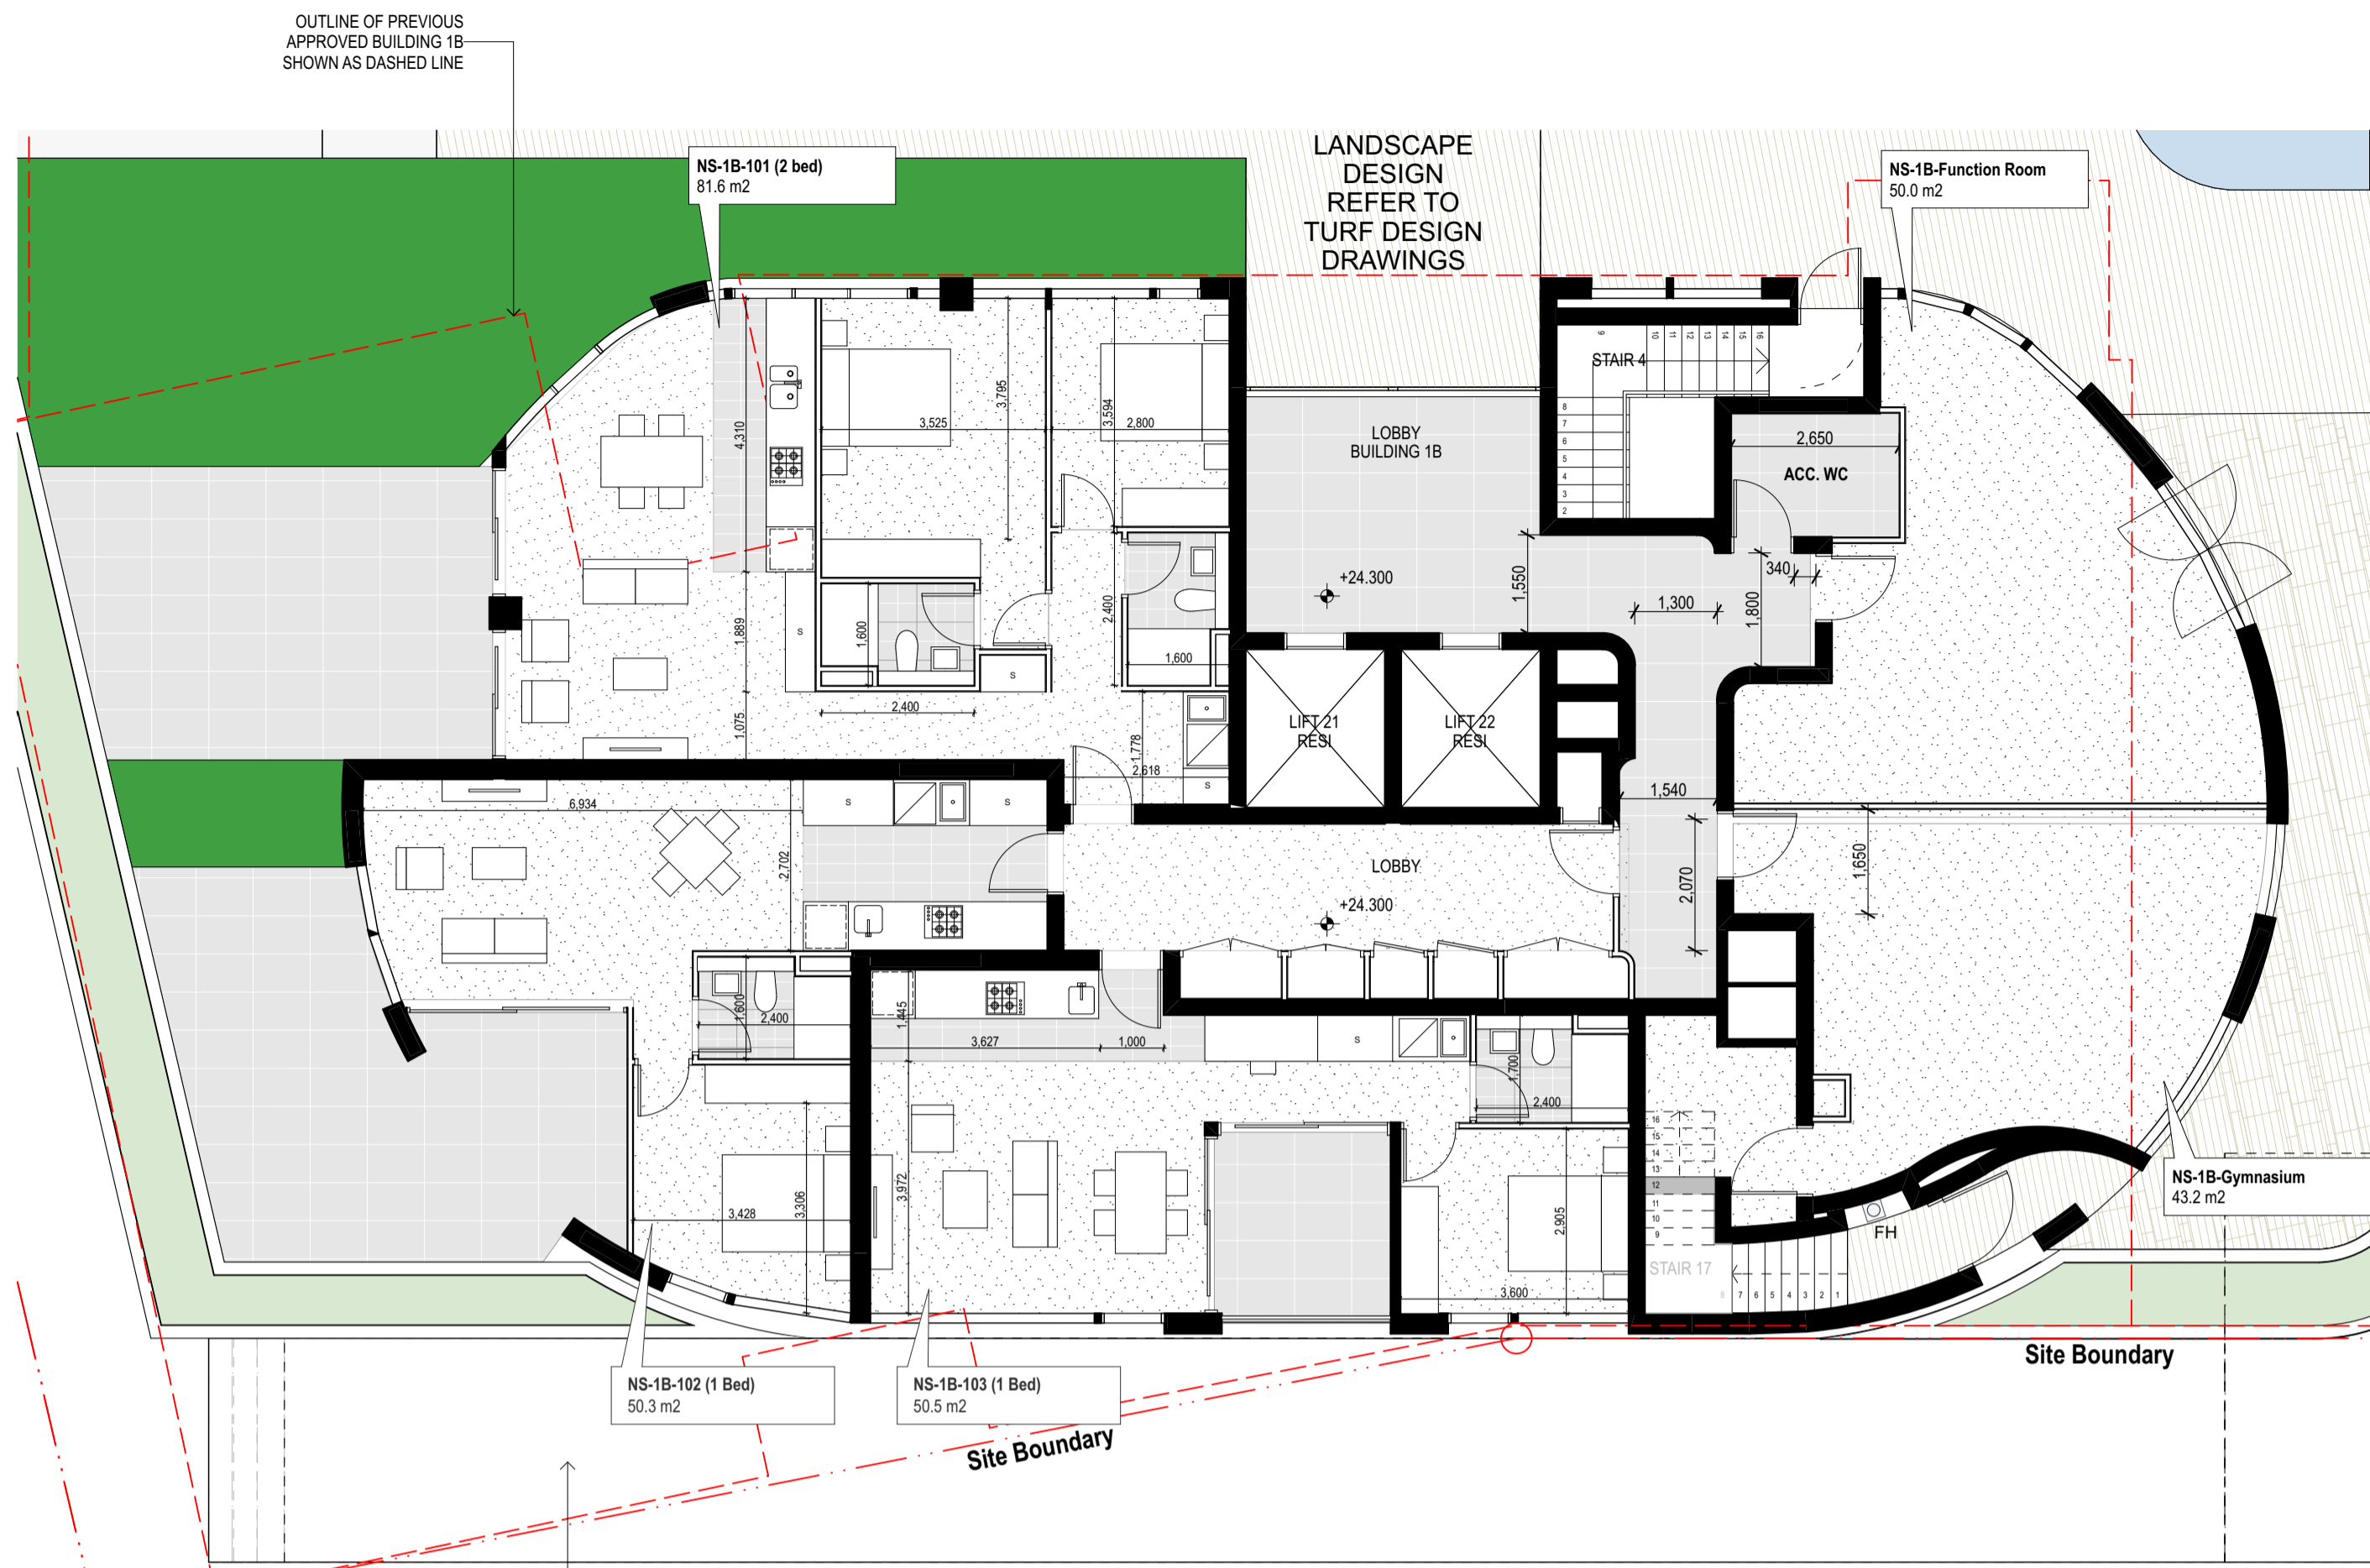


1 PLAN First Floor (Podium Level) 1:100

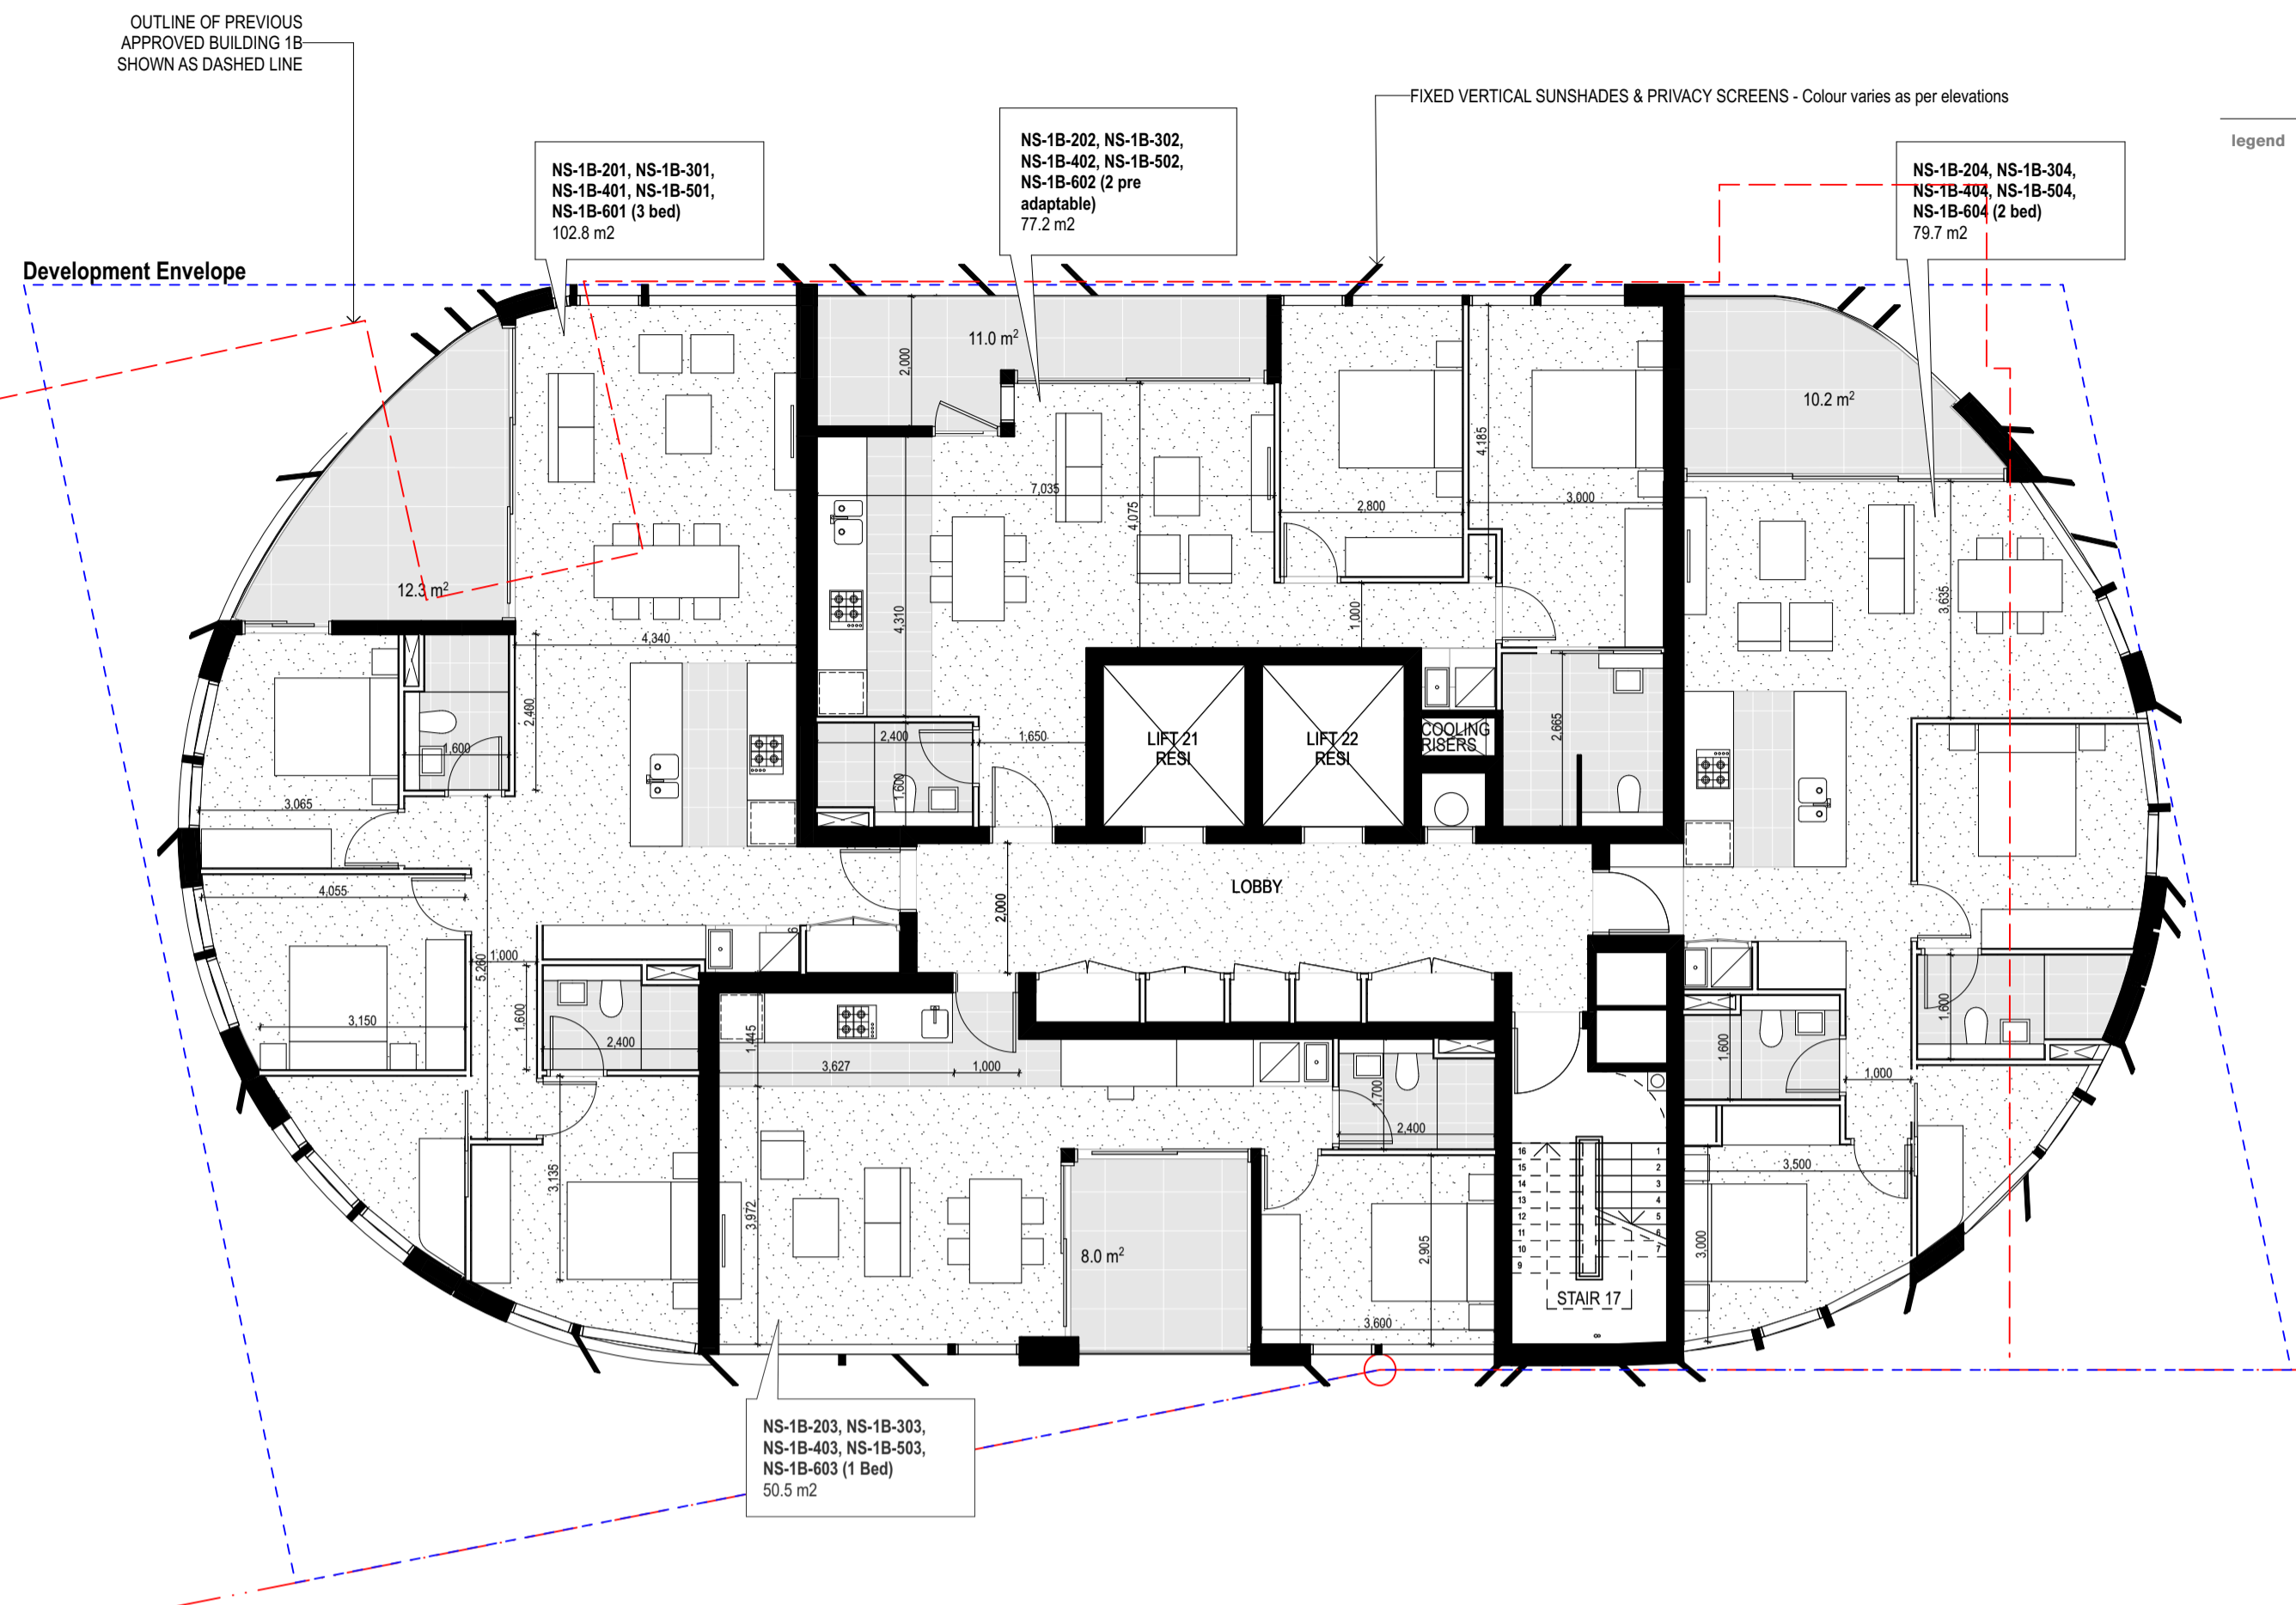

2 PLAN Typical L2-L6 1:100

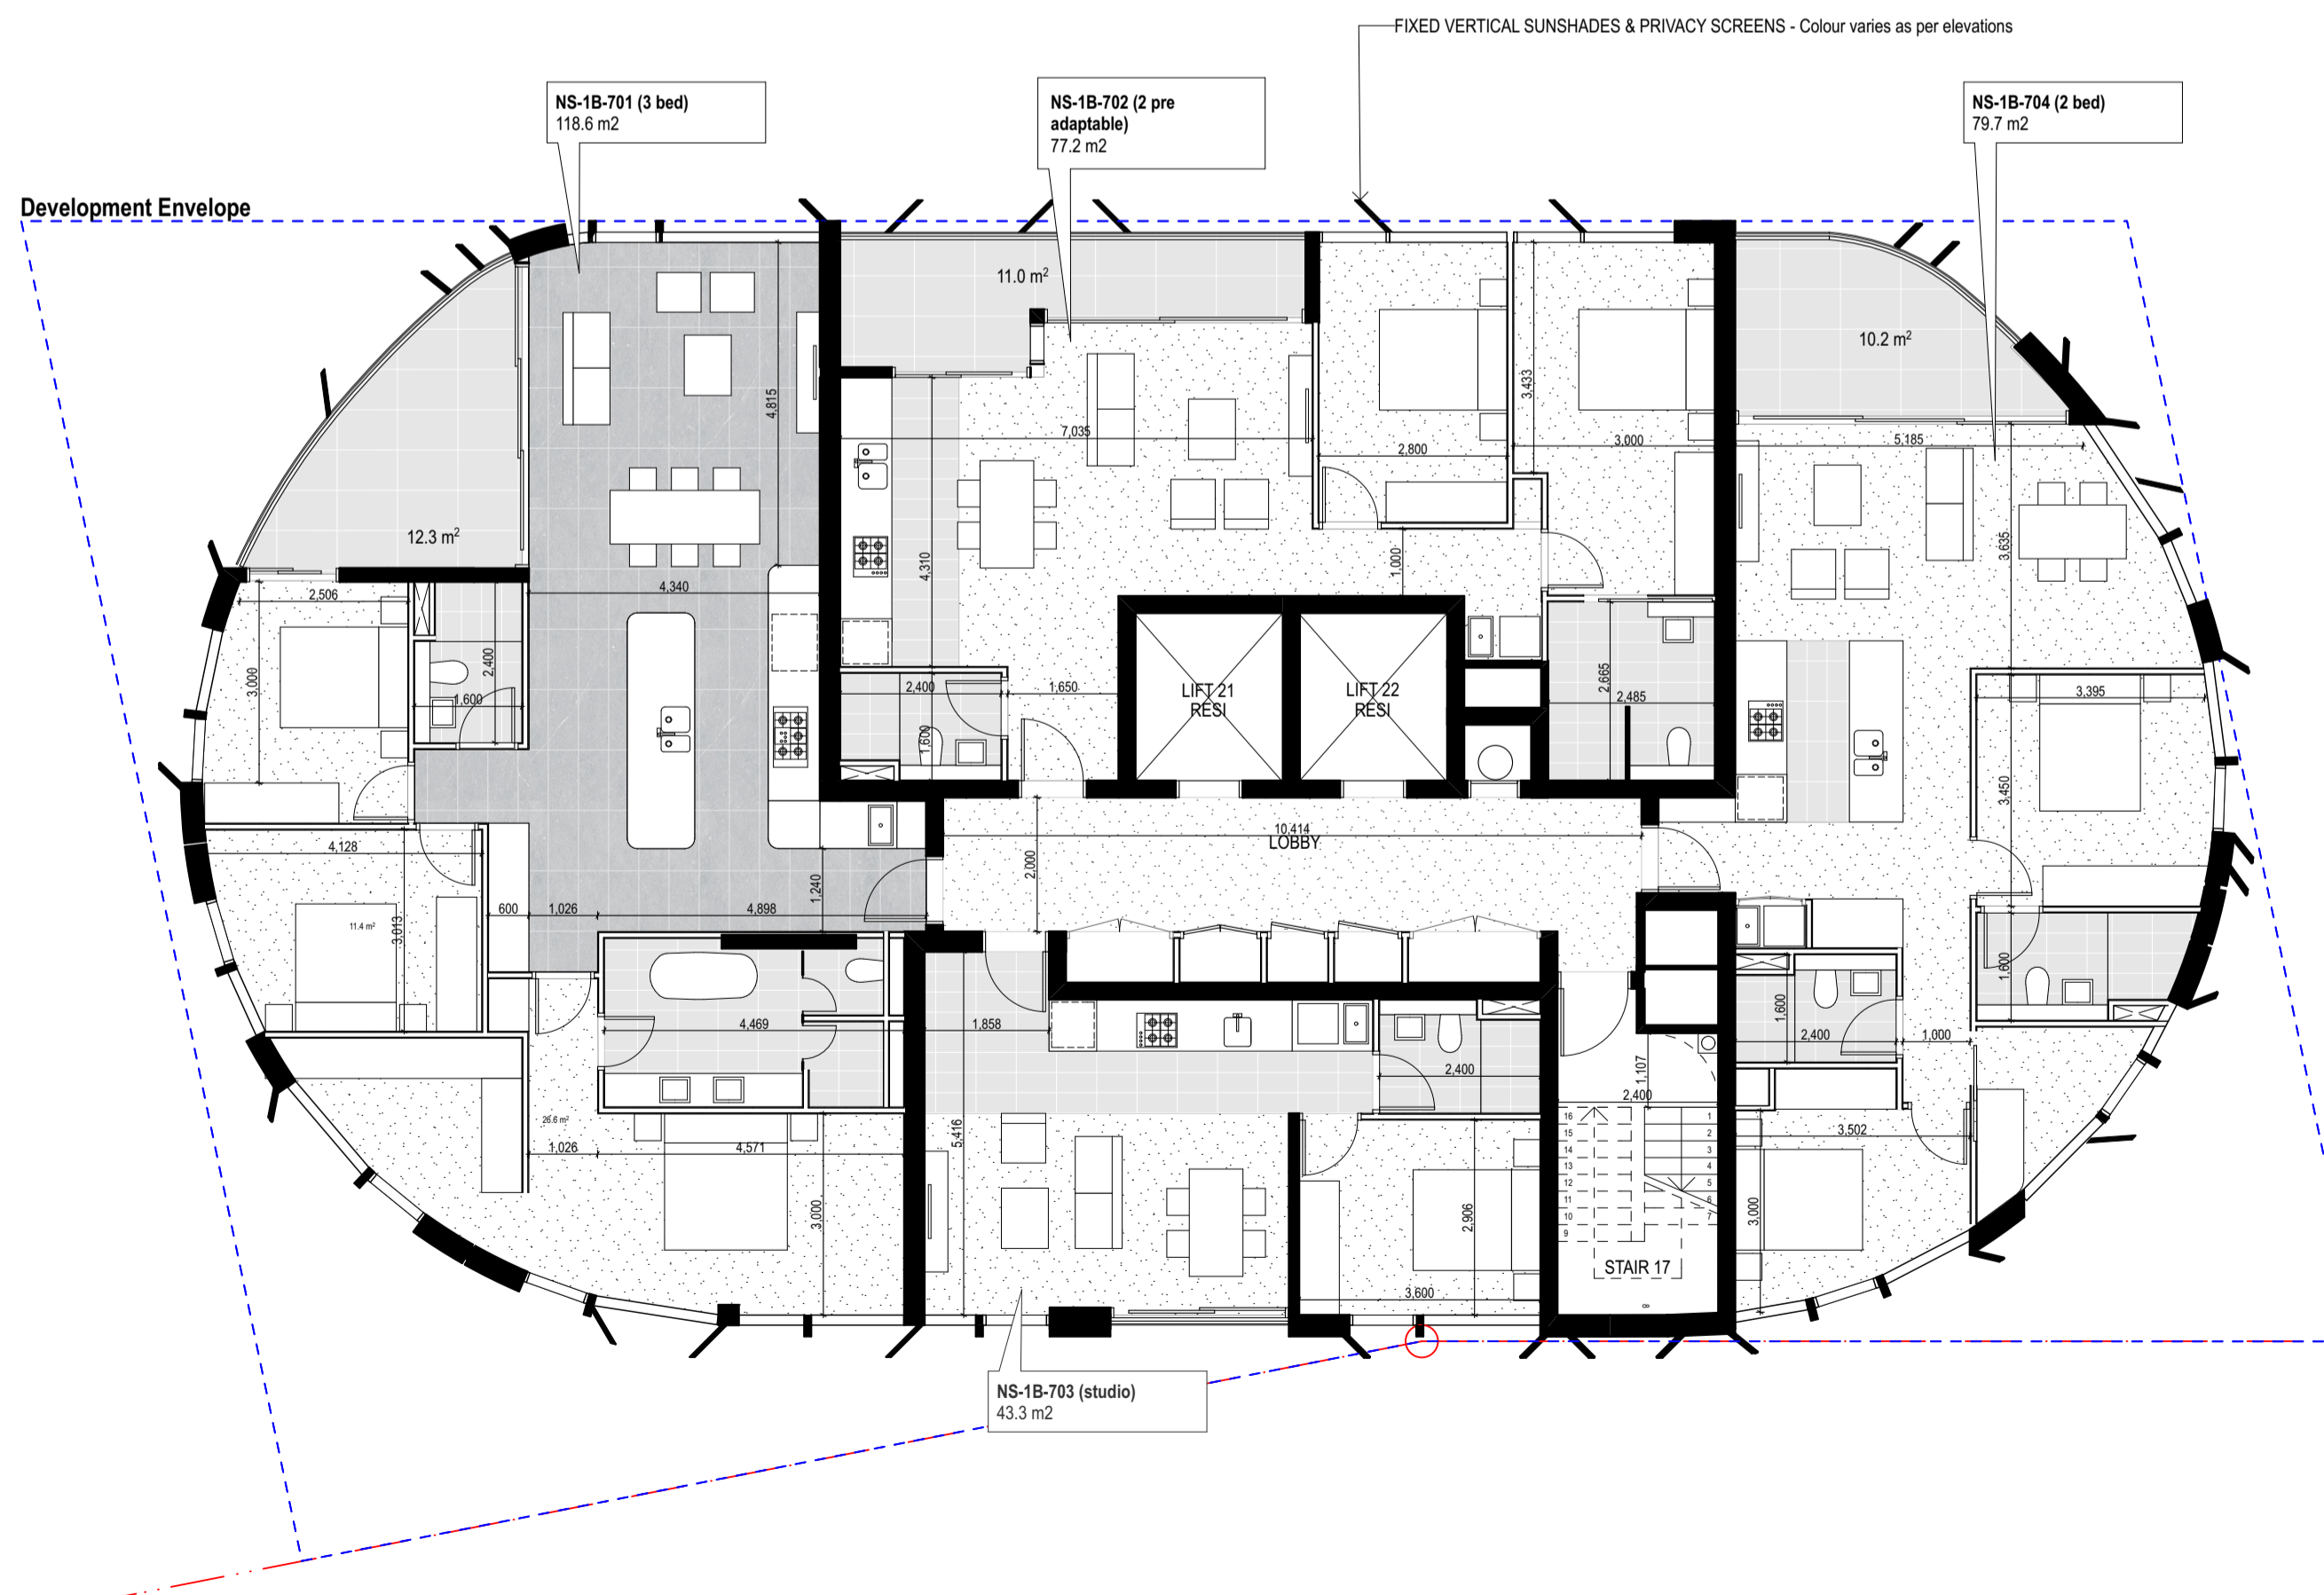

3 PLAN 7th Floor 1:100

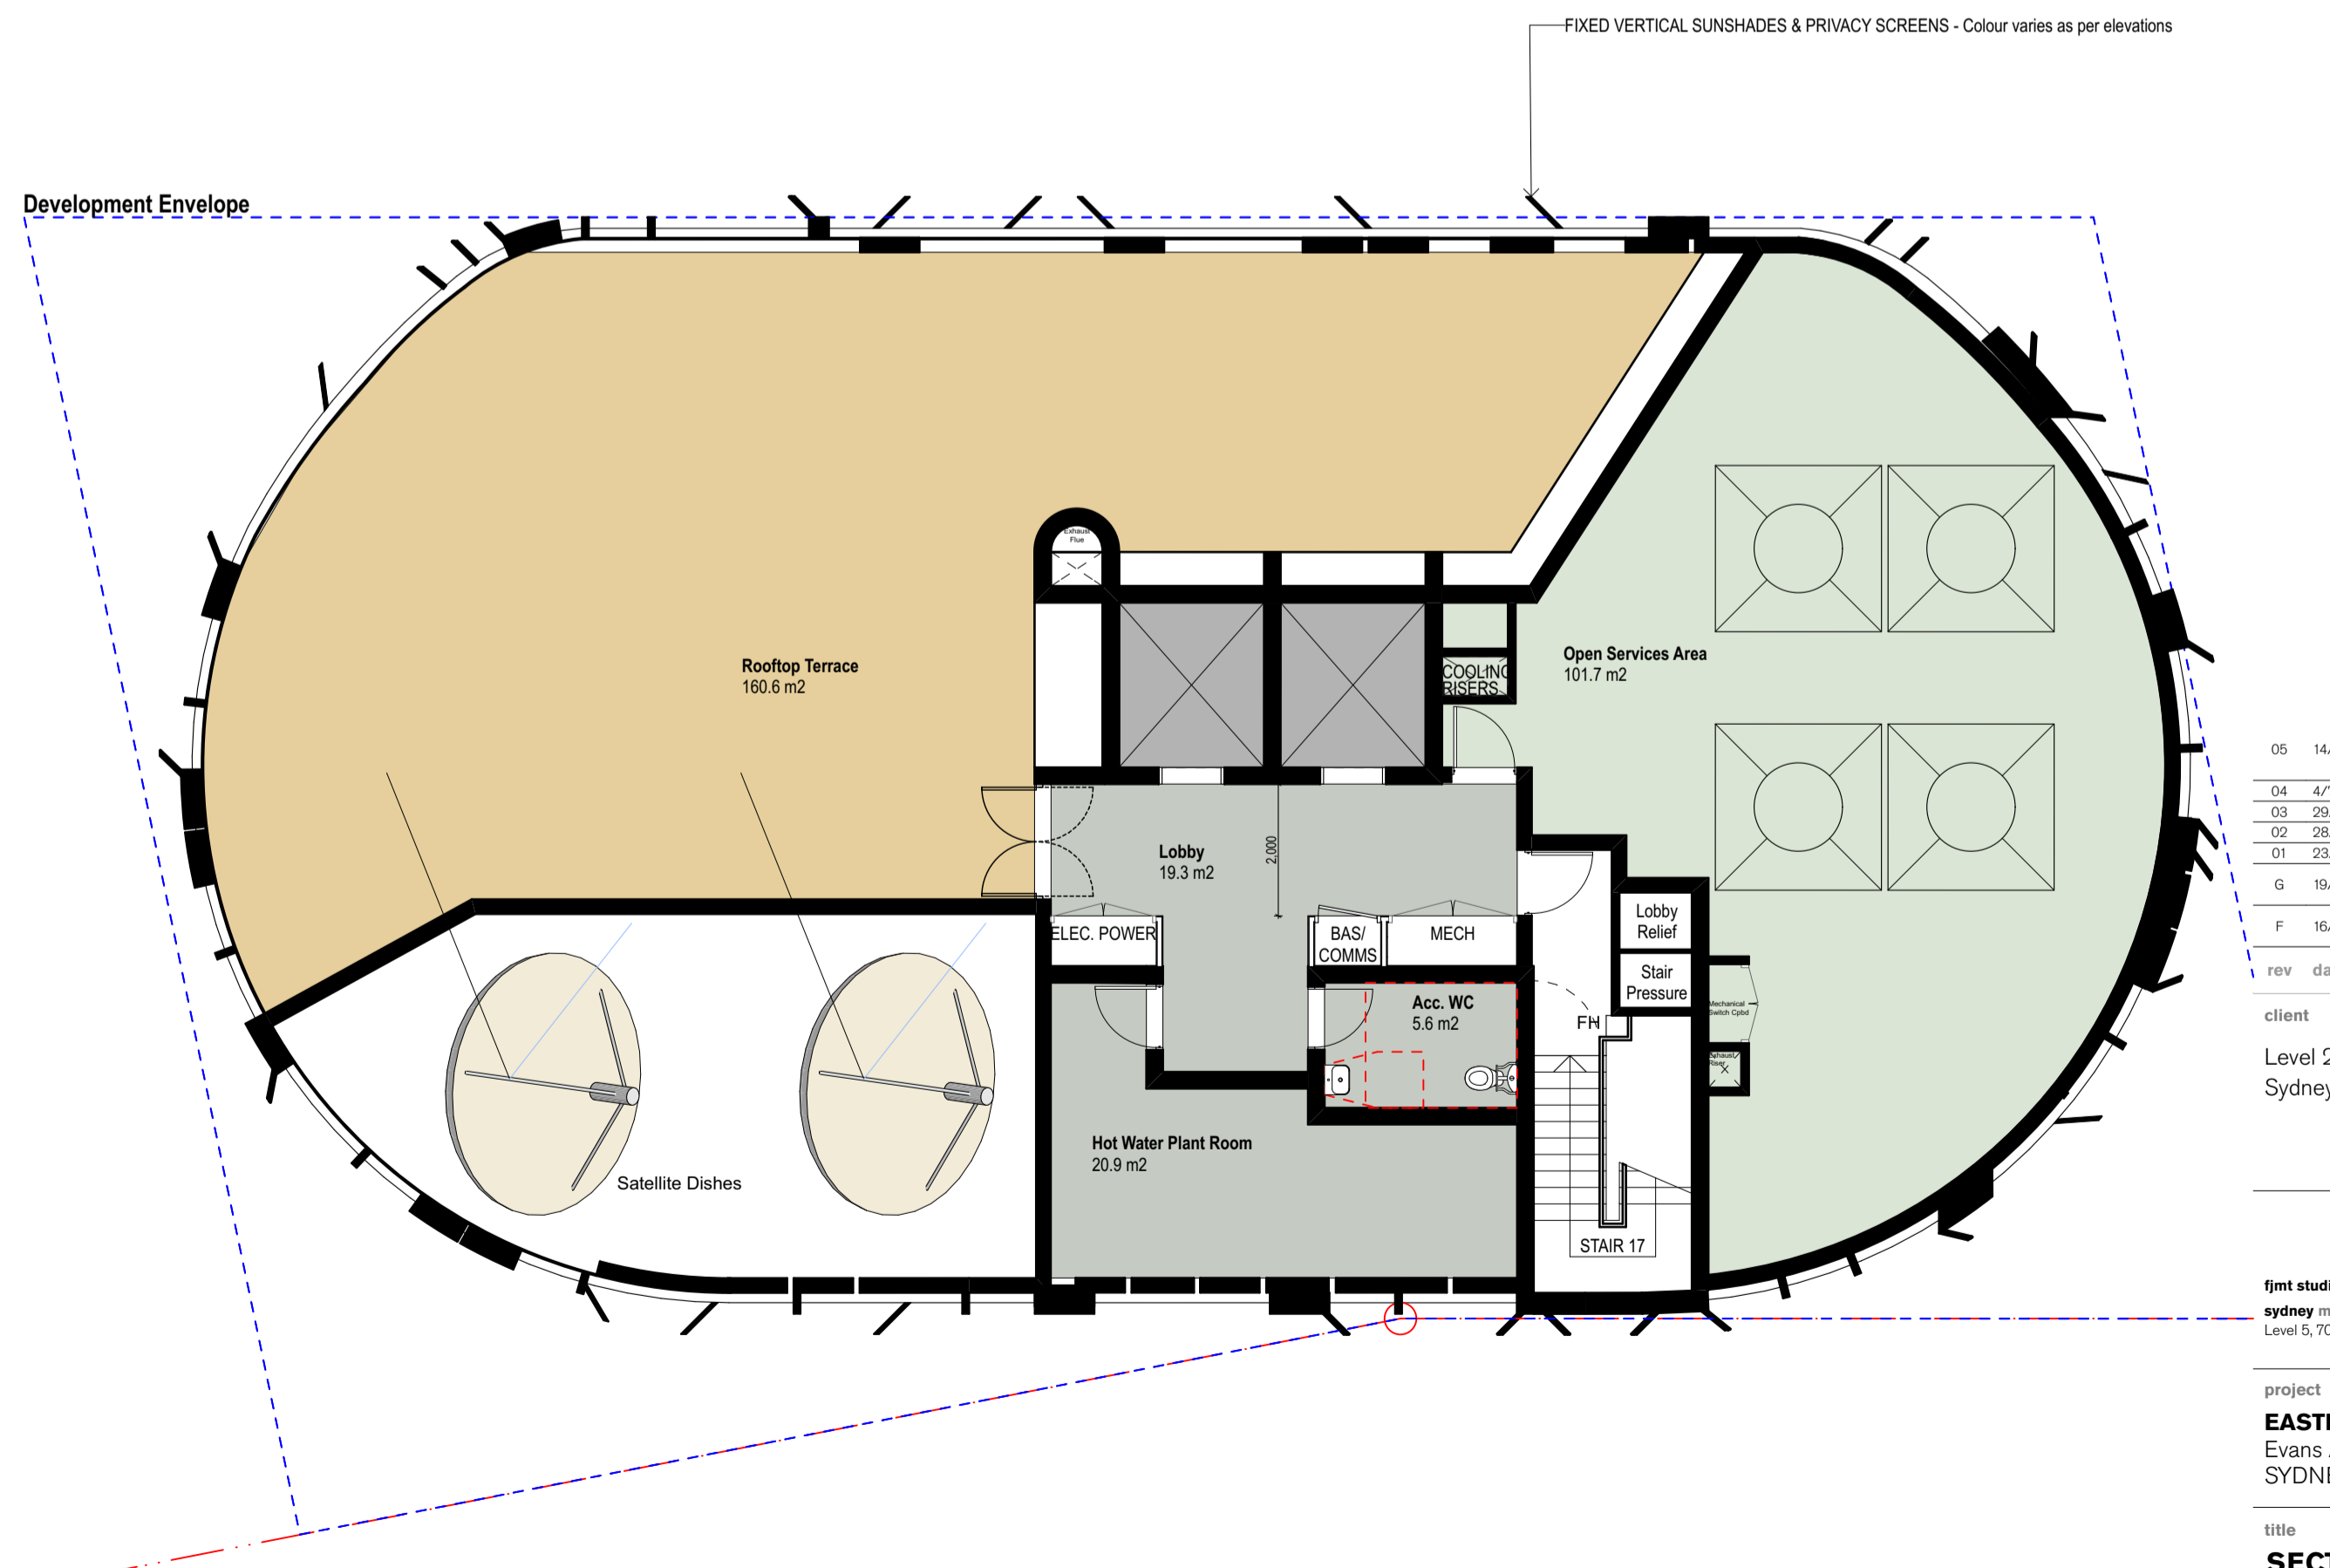

4 PLAN 8th Floor 1:100

REFER SITE PLAN TO ROOF PLAN DETAILS

For Approval

rev	date	name	by	chk
05	14/7/17	Outline of Previously Approved Buildings Address		HK
04	4/7/17	S7SW submission		HK
03	29/6/17	S7SW submission		CR
02	28/6/17	S7SW submission		CR
01	23/6/17	S7SW submission		CR
G	19/6/17	Final Check prior to S7SW submission		HK
F	16/6/17	Final Check prior to S7SW submission		HK

client
 Level 29, 1 Market Street
 Sydney 2000
CrownGroup

fjmt studio architecture interiors landscape urban
 sydney melbourne oxford
 Level 5, 70 King Street & +61 2 9251 7077 w/fjmtstudio.com

project
EASTLAKES TOWN CENTRE - NORTH SITE
 Evans Avenue Eastlakes
 SYDNEY NSW 2018

title
SECTION 75W APPLICATION
Building 1B Floor Plans

scale 1:100 @ A1 first issued 02/05/2017
 project code sheet no. revision
CGE-NS S7SW 130004 05