


GENERAL NOTES
 ALL DIMENSIONS AND EXISTING CONDITIONS SHALL BE CHECKED AND VERIFIED BY THE CONTRACTOR BEFORE PROCEEDING WITH THE WORK
 ALL LEVELS RELATIVE TO AUSTRALIAN HEIGHT DATUM
 DO NOT SCALE DRAWINGS
 USE FIGURED DIMENSIONS ONLY

Legend

- EXISTING TREE
- EXISTING TREE TO BE REMOVED
- NEW TREE

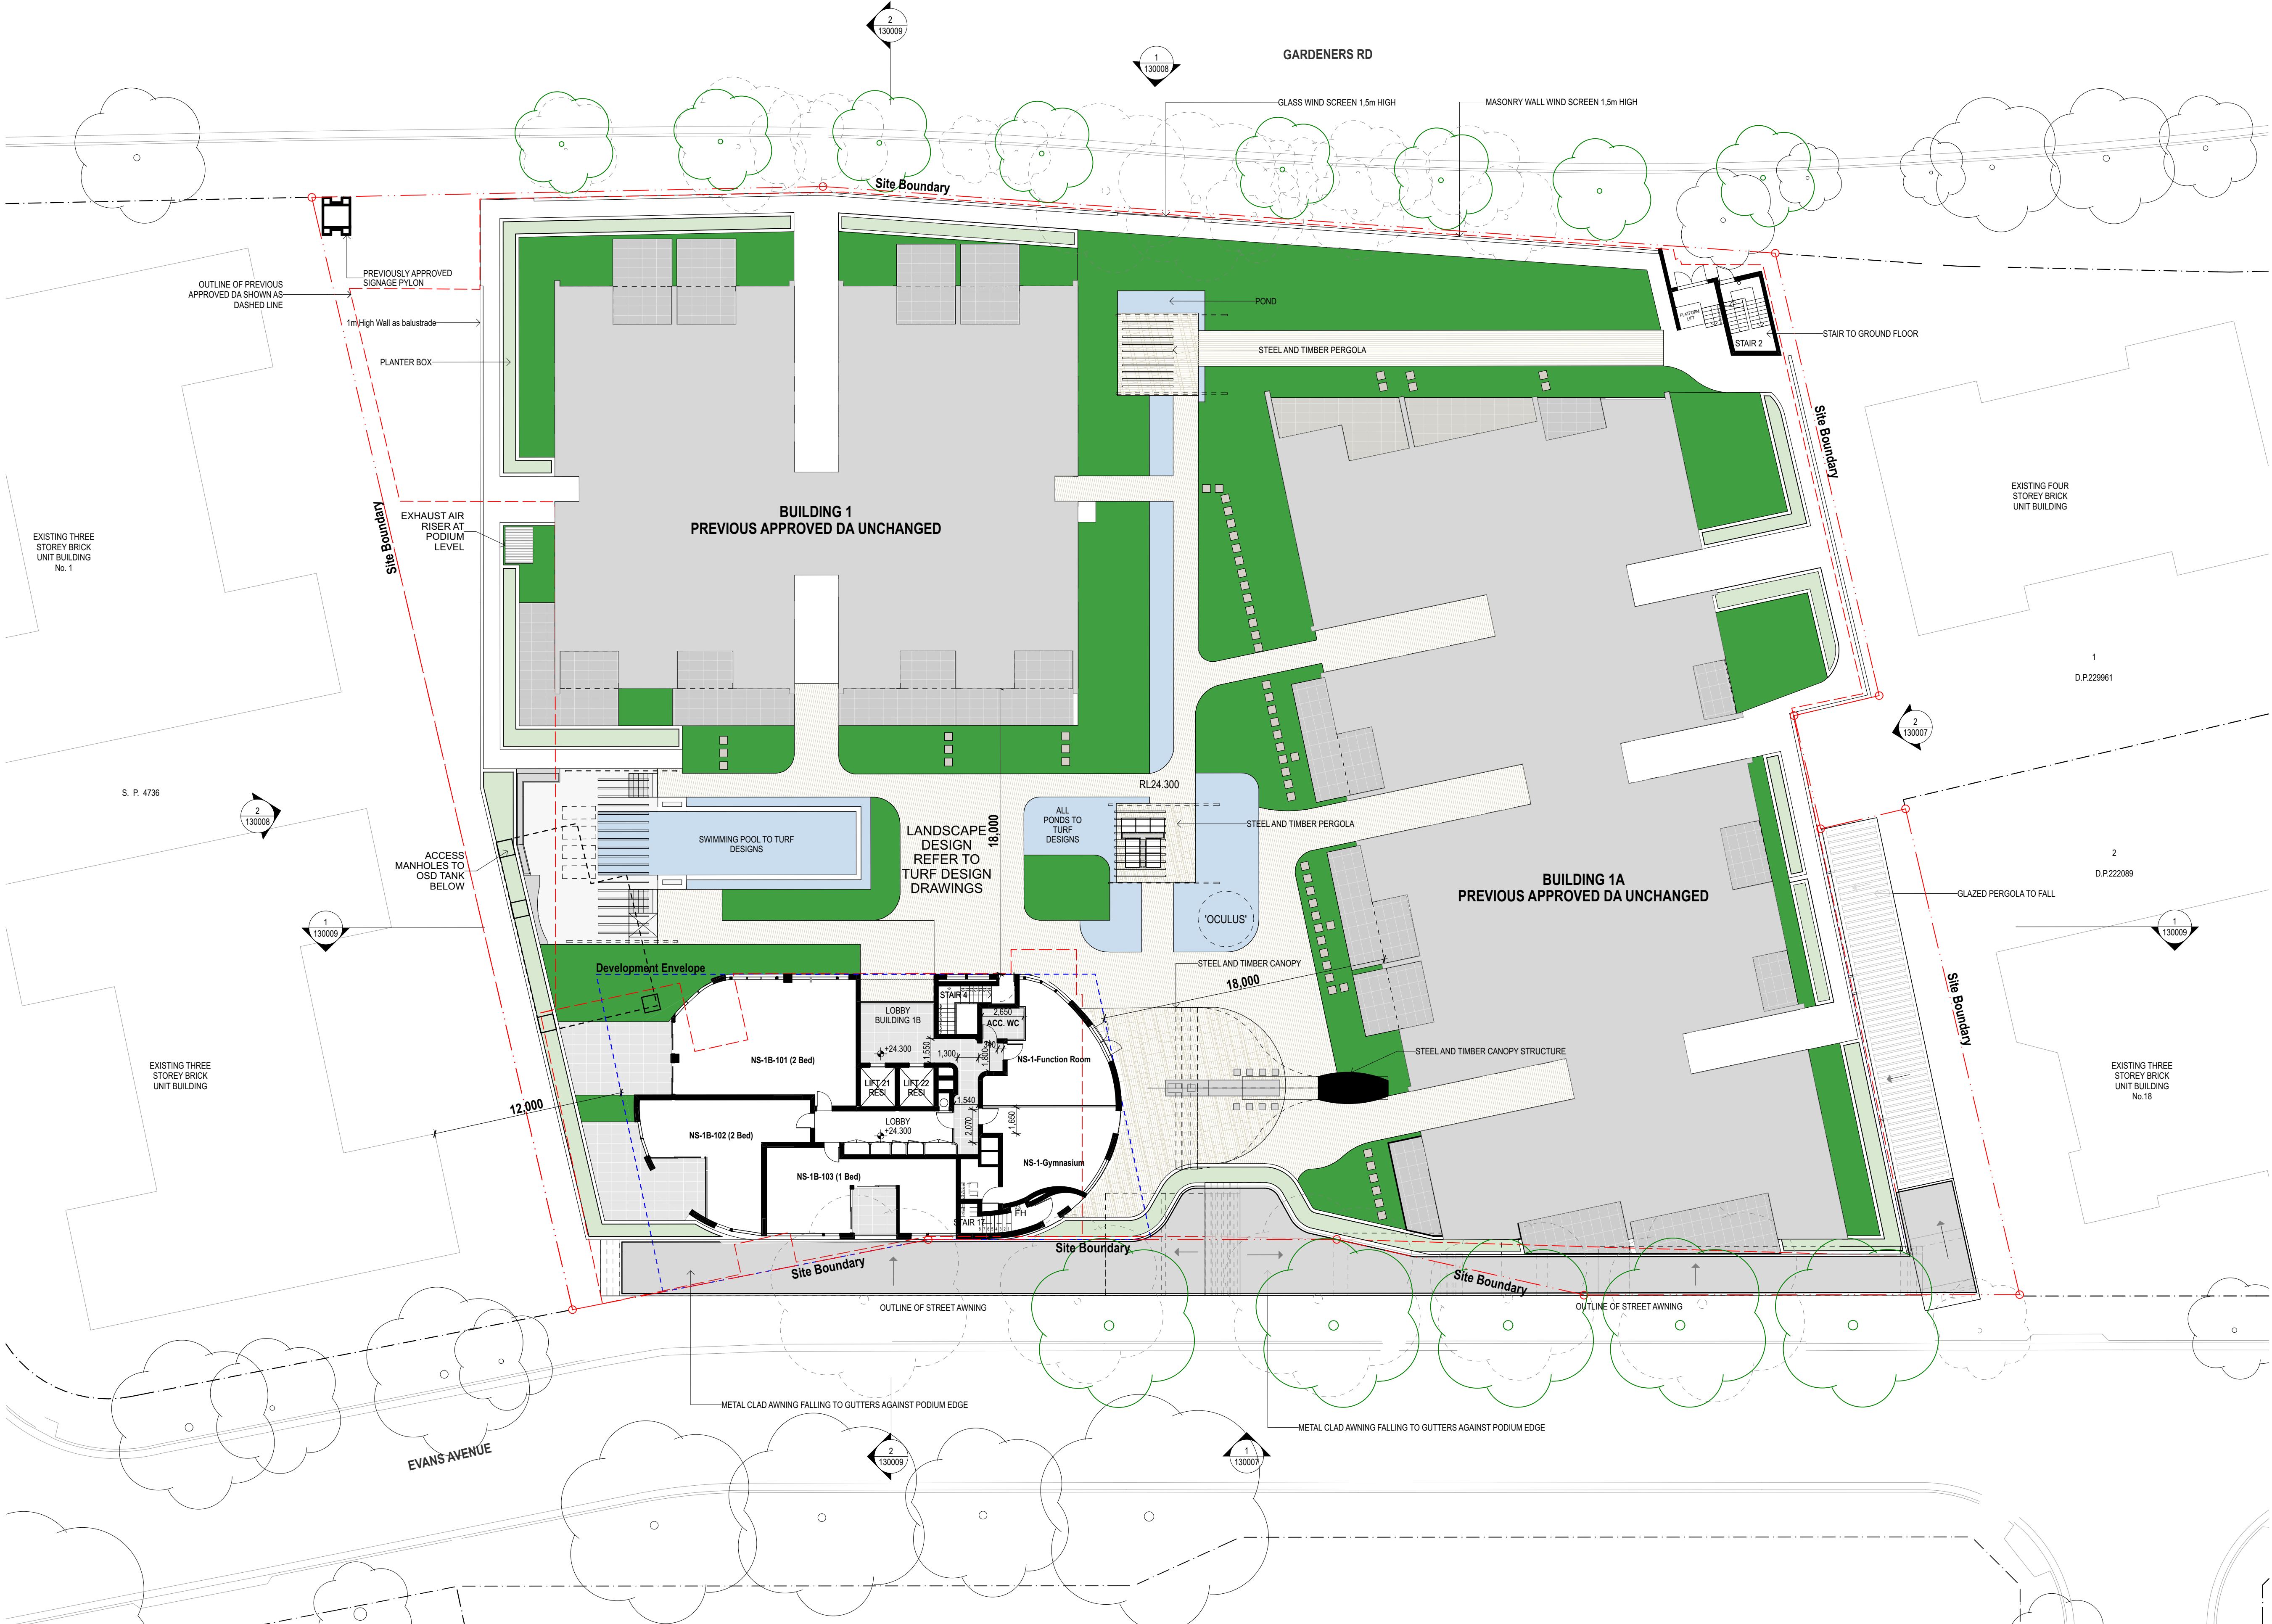

rev	date	name	by	chk
05	14/7/17	Outline of Previously Approved Buildings Added		HK
04	4/7/17	S75W submission		HK
03	29/6/17	S75W submission		CR
02	28/6/17	S75W submission		CR
01	23/6/17	S75W submission		CR
E	21/6/17	Final Check prior to S75W submission		CR
D	16/6/17	Final Check prior to S75W submission		HK

client
 Level 29, 1 Market Street
 Sydney 2000

fjmt studio architecture interiors landscape urban
 sydney melbourne oxford
 Level 5, 70 King Street & 01 2 9251 7077 www.fjmtstudio.com

project
EASTLAKES TOWN CENTRE - NORTH SITE
 Evans Avenue Eastlakes
 SYDNEY NSW 2018

title
SECTION 75W APPLICATION
Podium Level Floor Plans

scale 1:200 @ A1 first issued 02/05/2017

project code sheet no. revision
CGE-NS S75W 130003 05

For Approval