

- GENERAL NOTES**
- ALL DIMENSIONS AND EXISTING CONDITIONS SHALL BE CHECKED AND VERIFIED BY THE CONTRACTOR BEFORE PROCEEDING WITH THE WORK
 - ALL LEVELS RELATIVE TO AUSTRALIAN HEIGHT DATUM
 - DO NOT SCALE DRAWINGS
 - USE FIGURED DIMENSIONS ONLY
- Legend**
- SUPERMARKET
 - WC
 - RETAIL TENANCY
 - LOADING DOCK
 - EXISTING TREE
 - EXISTING TREE TO BE REMOVED
 - NEW TREE
 - FHR FIRE HOSE REEL
 - FWO FLOOR WASTE OUTLET
 - GTO GRATED DRAIN
 - RWO RAIN WATER OUTLET

1 PLAN Ground Floor
1:200

07	28/3/18	STW submission	CR
06	2/3/18	STW submission	HK
05	17/11/17	STW submission	CR
04	14/7/17	Outline of Previously Approved Buildings Added	HK
03	28/6/17	STW submission	CR
02	28/6/17	STW submission	CR
01	23/6/17	STW submission	CR
E	21/6/17	Final Check prior to STW submission	CR

rev date name by chk
client
Level 29, 1 Market Street
Sydney 2000

CrownGroup

fjmt studio architecture interiors landscape urban community
sydney melbourne uk
Level 5, 70 King Street E +61 2 9251 7077 fjmtstudio.com

fjmt


project
EASTLAKES TOWN CENTRE - NORTH SITE
Evans Avenue Eastlakes
SYDNEY NSW 2018

title
SECTION 75W APPLICATION
Ground Floor

scale 1:200 @ A1 first issued 02/05/2017

project code	sheet no.	revision
CGE-NS	S75W 130002	07

For Approval

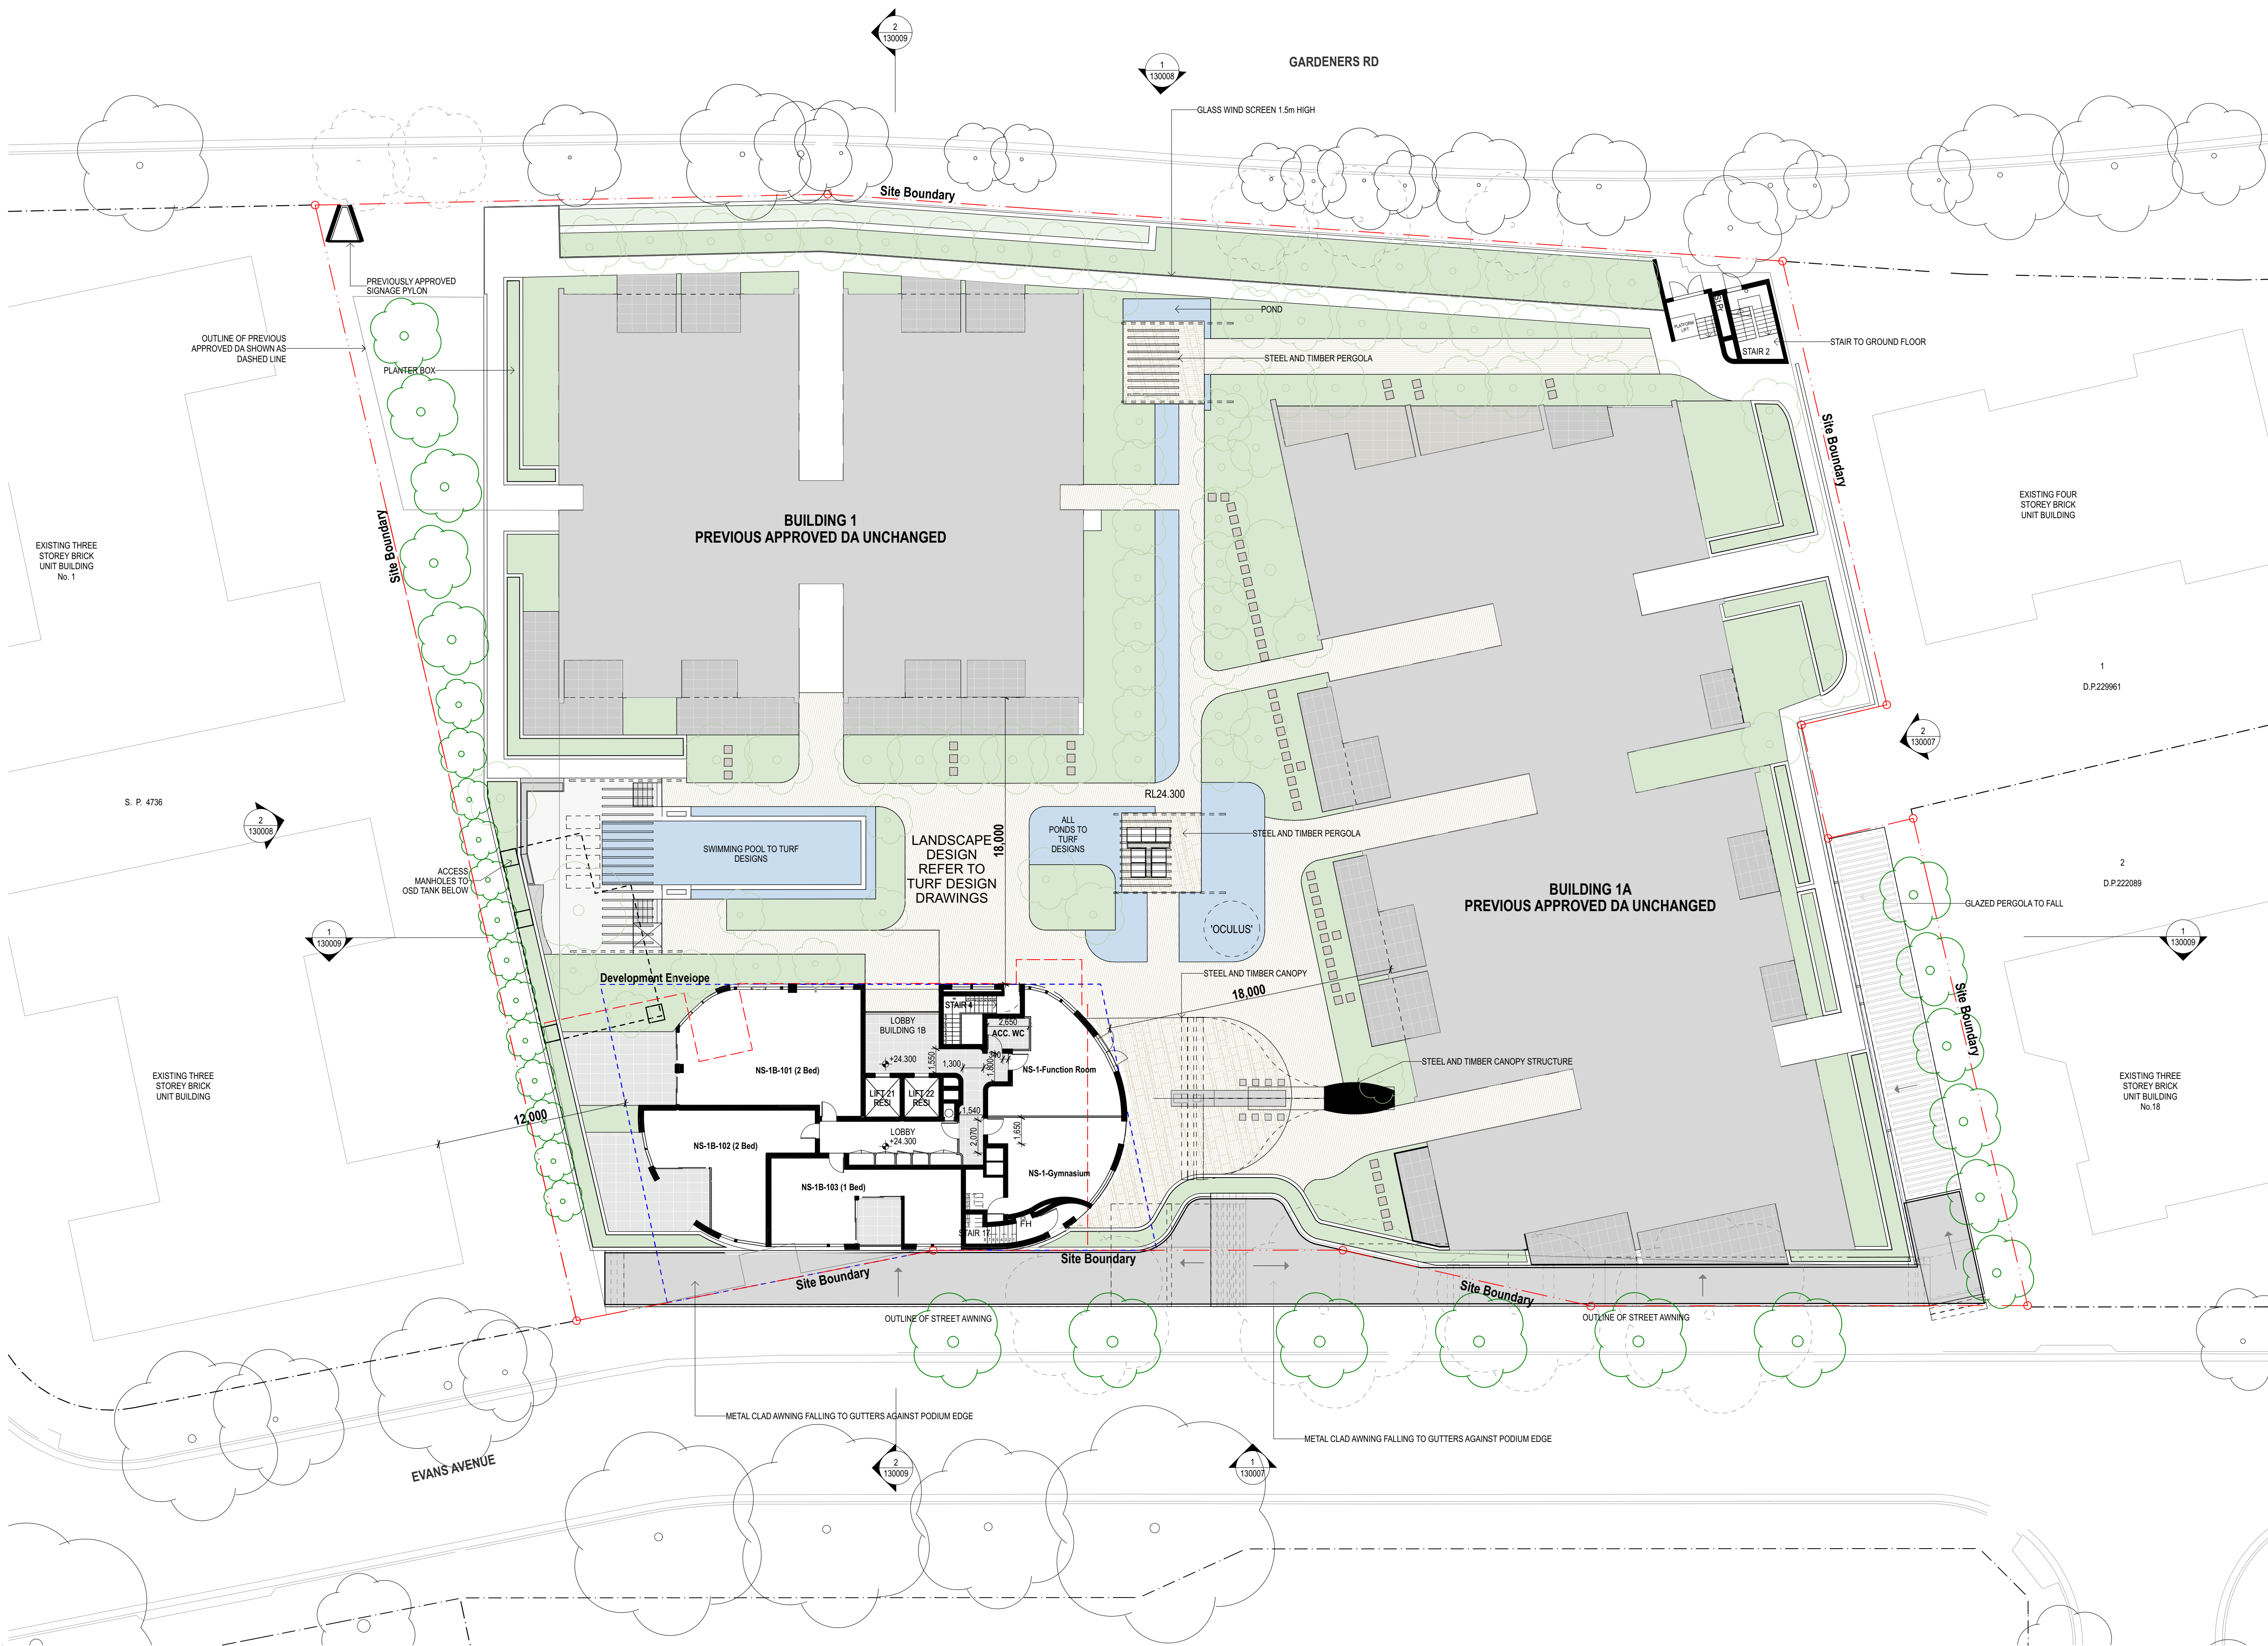

09	27/3/18	STW submission	CR
08	2/3/18	STW submission	HK
07	24/11/17	STW submission	HK
06	10/11/17	STW submission	CR
05	14/7/17	Outline of Previously Approved Buildings Added	HK
04	4/7/17	STW submission	HK
03	28/6/17	STW submission	CR
02	28/6/17	STW submission	CR
01	28/6/17	STW submission	CR

rev	date	name	by	chk

client

Level 29, 1 Market Street
Sydney 2000

CrownGroup

fjmt studio architecture interiors landscape urban community
sydney melbourne uk
Level 5, 70 King Street • +61 2 9251 7077 • fjmtstudio.com

project

EASTLAKES TOWN CENTRE - NORTH SITE
Evans Avenue Eastlakes
SYDNEY NSW 2018

title

SECTION 75W APPLICATION
Podium Level Floor Plans

scale	1:200 @ A1	first issued	02/05/2017
project code	CGE-NS	sheet no.	130003
		revision	09

For Approval

020517077

0

2

5

10m


GENERAL NOTES

- ALL DIMENSIONS AND EXISTING CONDITIONS SHALL BE CHECKED AND VERIFIED BY THE CONTRACTOR BEFORE PROCEEDING WITH THE WORK
- ALL LEVELS RELATIVE TO 'AUSTRALIAN HEIGHT DATUM'
- DO NOT SCALE DRAWINGS
- USE FIGURED DIMENSIONS ONLY


legend

- G01 Fixed Glass
- G02 Top Hung Awning Window
- G03 Glass Sliding Door
- G04 Glass Balustrade
- F01 Light Bronze 1
- F02 Light Bronze 2
- F03 Terracotta / Copper Colour
- F04 Silver
- F05 Mid Bronze
- F06 Grey
- F07 Ochre colour
- F08 Timber cladding or equivalent look
- F09 Batten Tile

1 ELEVATION North (Gardeners Road)
1:200

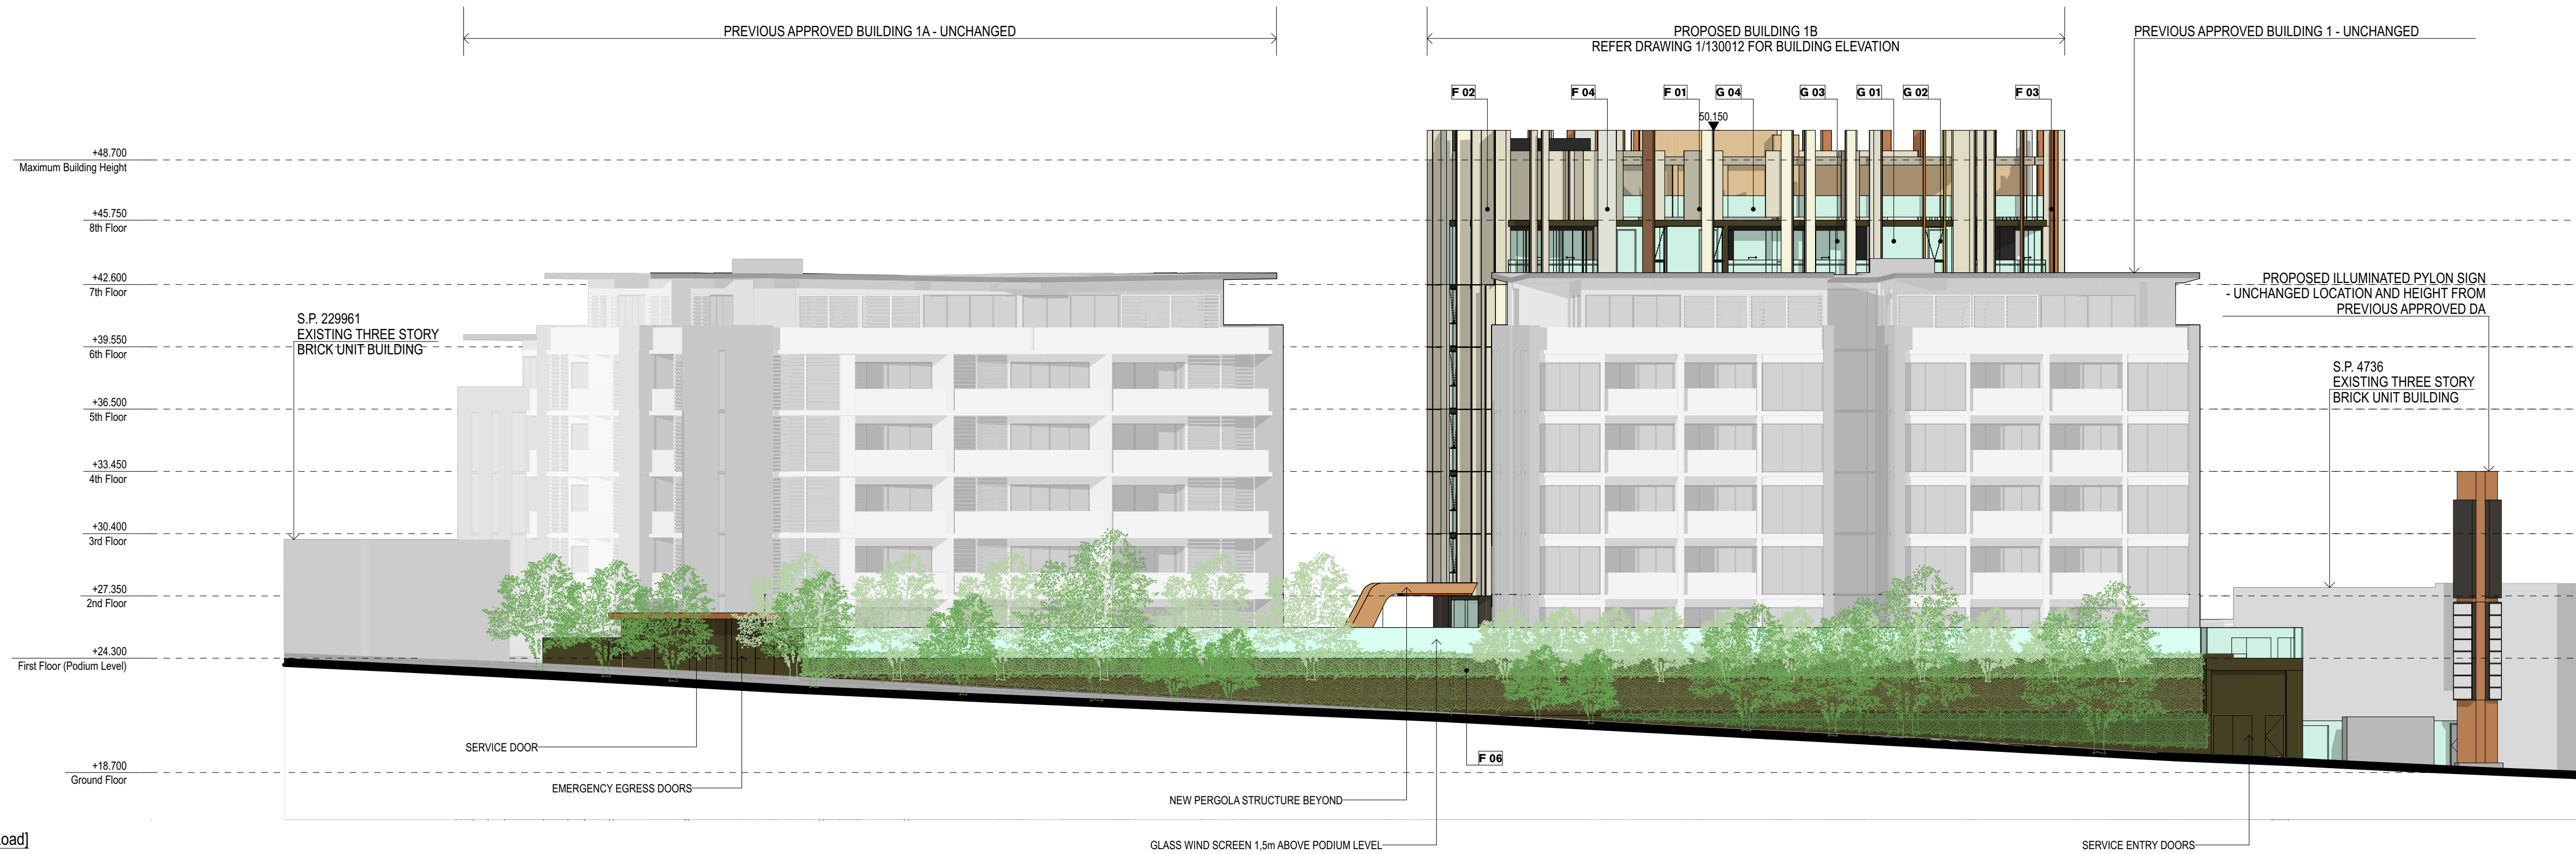

2 ELEVATION West
1:200

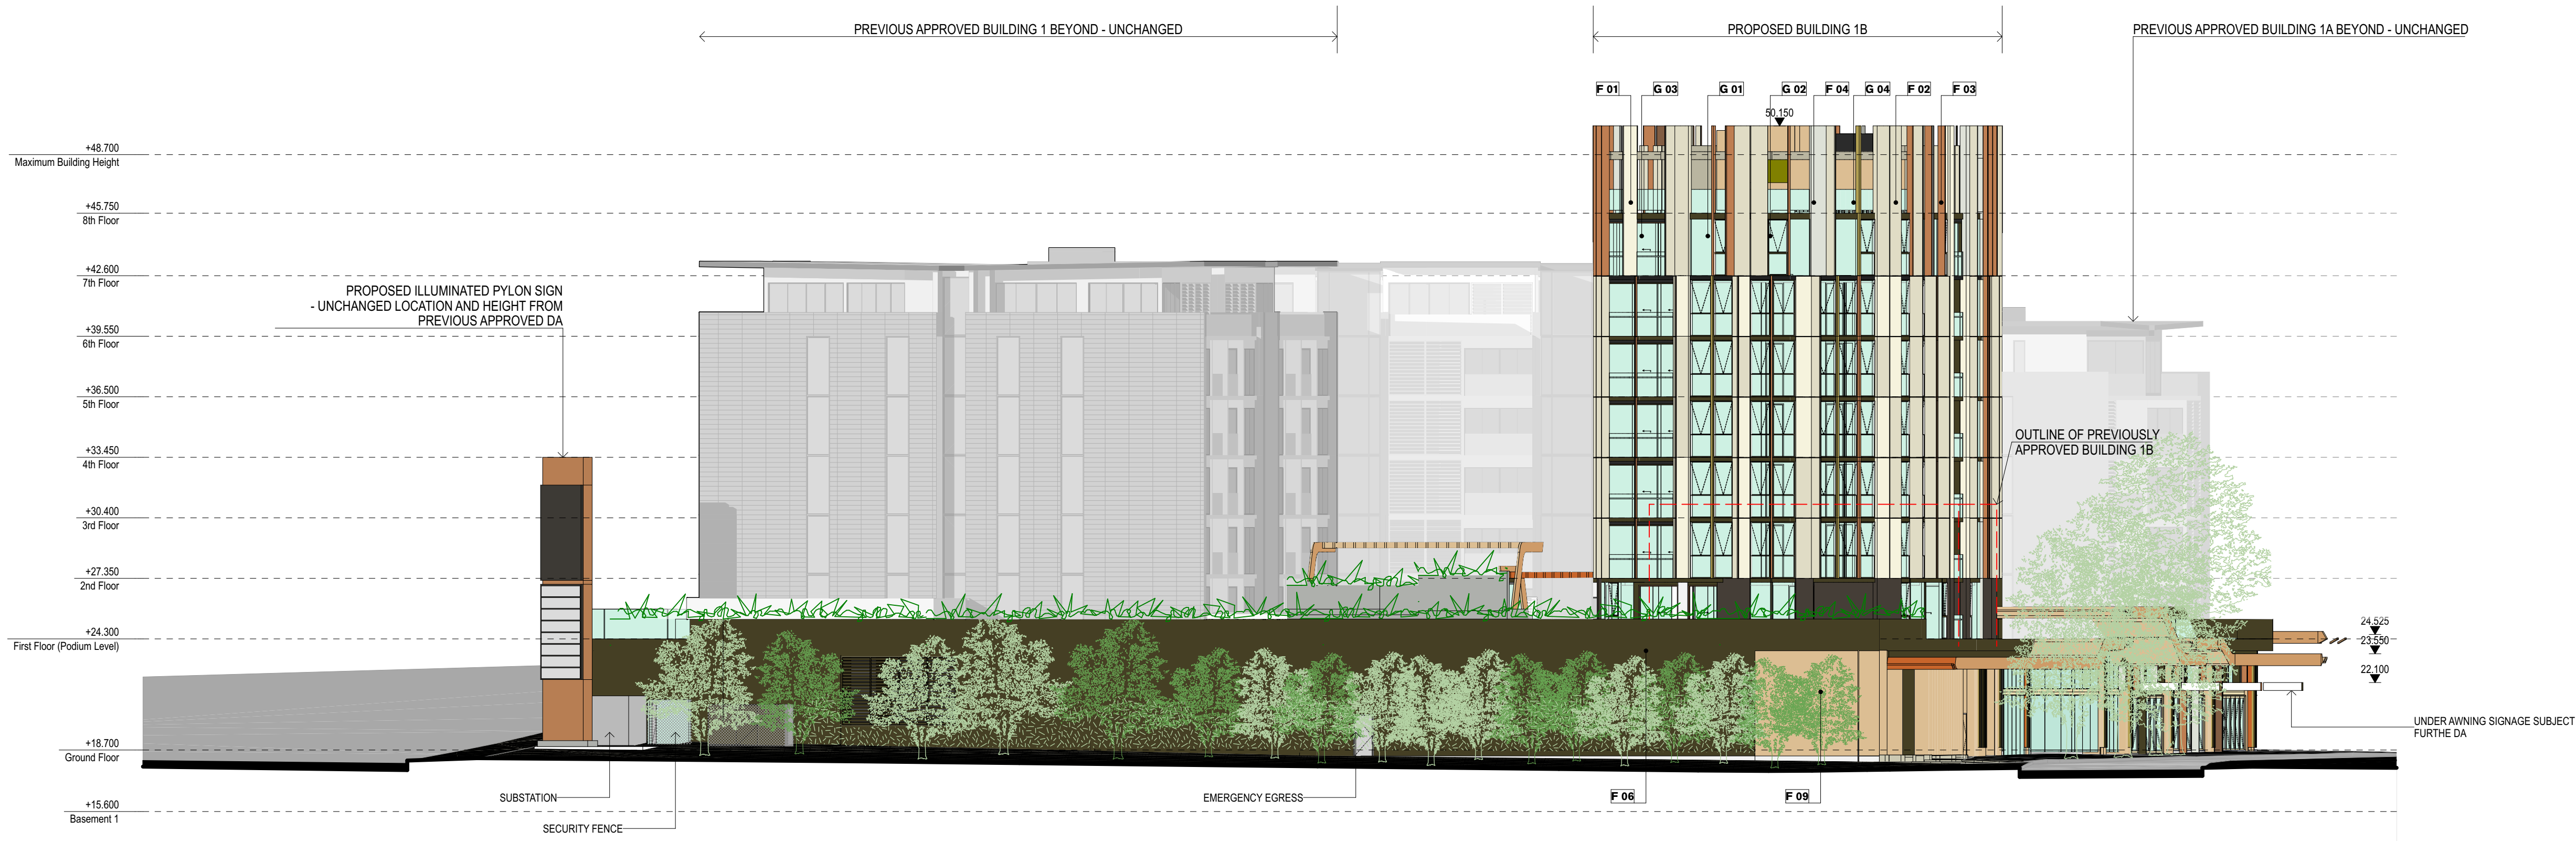

06	27/3/18	S75W submission	CR
05	2/3/18	S75W submission	HK
04	17/11/17	S75W submission	CR
03	14/7/17	Outline of Previously Approved Buildings Added	HK
02	28/6/17	S75W submission	CR
01	23/6/17	S75W submission	CR
C	16/6/17	Final Check prior to S75W submission	HK
B	9/6/17	Preliminary Issue	HK

client
Level 29, 1 Market Street
Sydney 2000
CrownGroup

fjmt studio architecture interiors landscape urban community
sydney melbourne uk
Level 5, 70 King Street • +61 2 9251 7077 • fjmtstudio.com

project
EASTLAKES TOWN CENTRE - NORTH SITE
Evans Avenue Eastlakes
SYDNEY NSW 2018

title
SECTION 75W APPLICATION
Elevations

scale	1:200 @ A1	first issued	02/05/2017
project code	CGE-NS	sheet no.	S75W 130008
		revision	06


For Approval

02510m


GENERAL NOTES

ALL DIMENSIONS AND EXISTING CONDITIONS SHALL BE
CHECKED AND VERIFIED BY THE CONTRACTOR
BEFORE PROCEEDING WITH THE WORK
ALL LEVELS RELATIVE TO 'AUSTRALIAN HEIGHT DATUM'
DO NOT SCALE DRAWINGS
USE FIGURED DIMENSIONS ONLY

legend

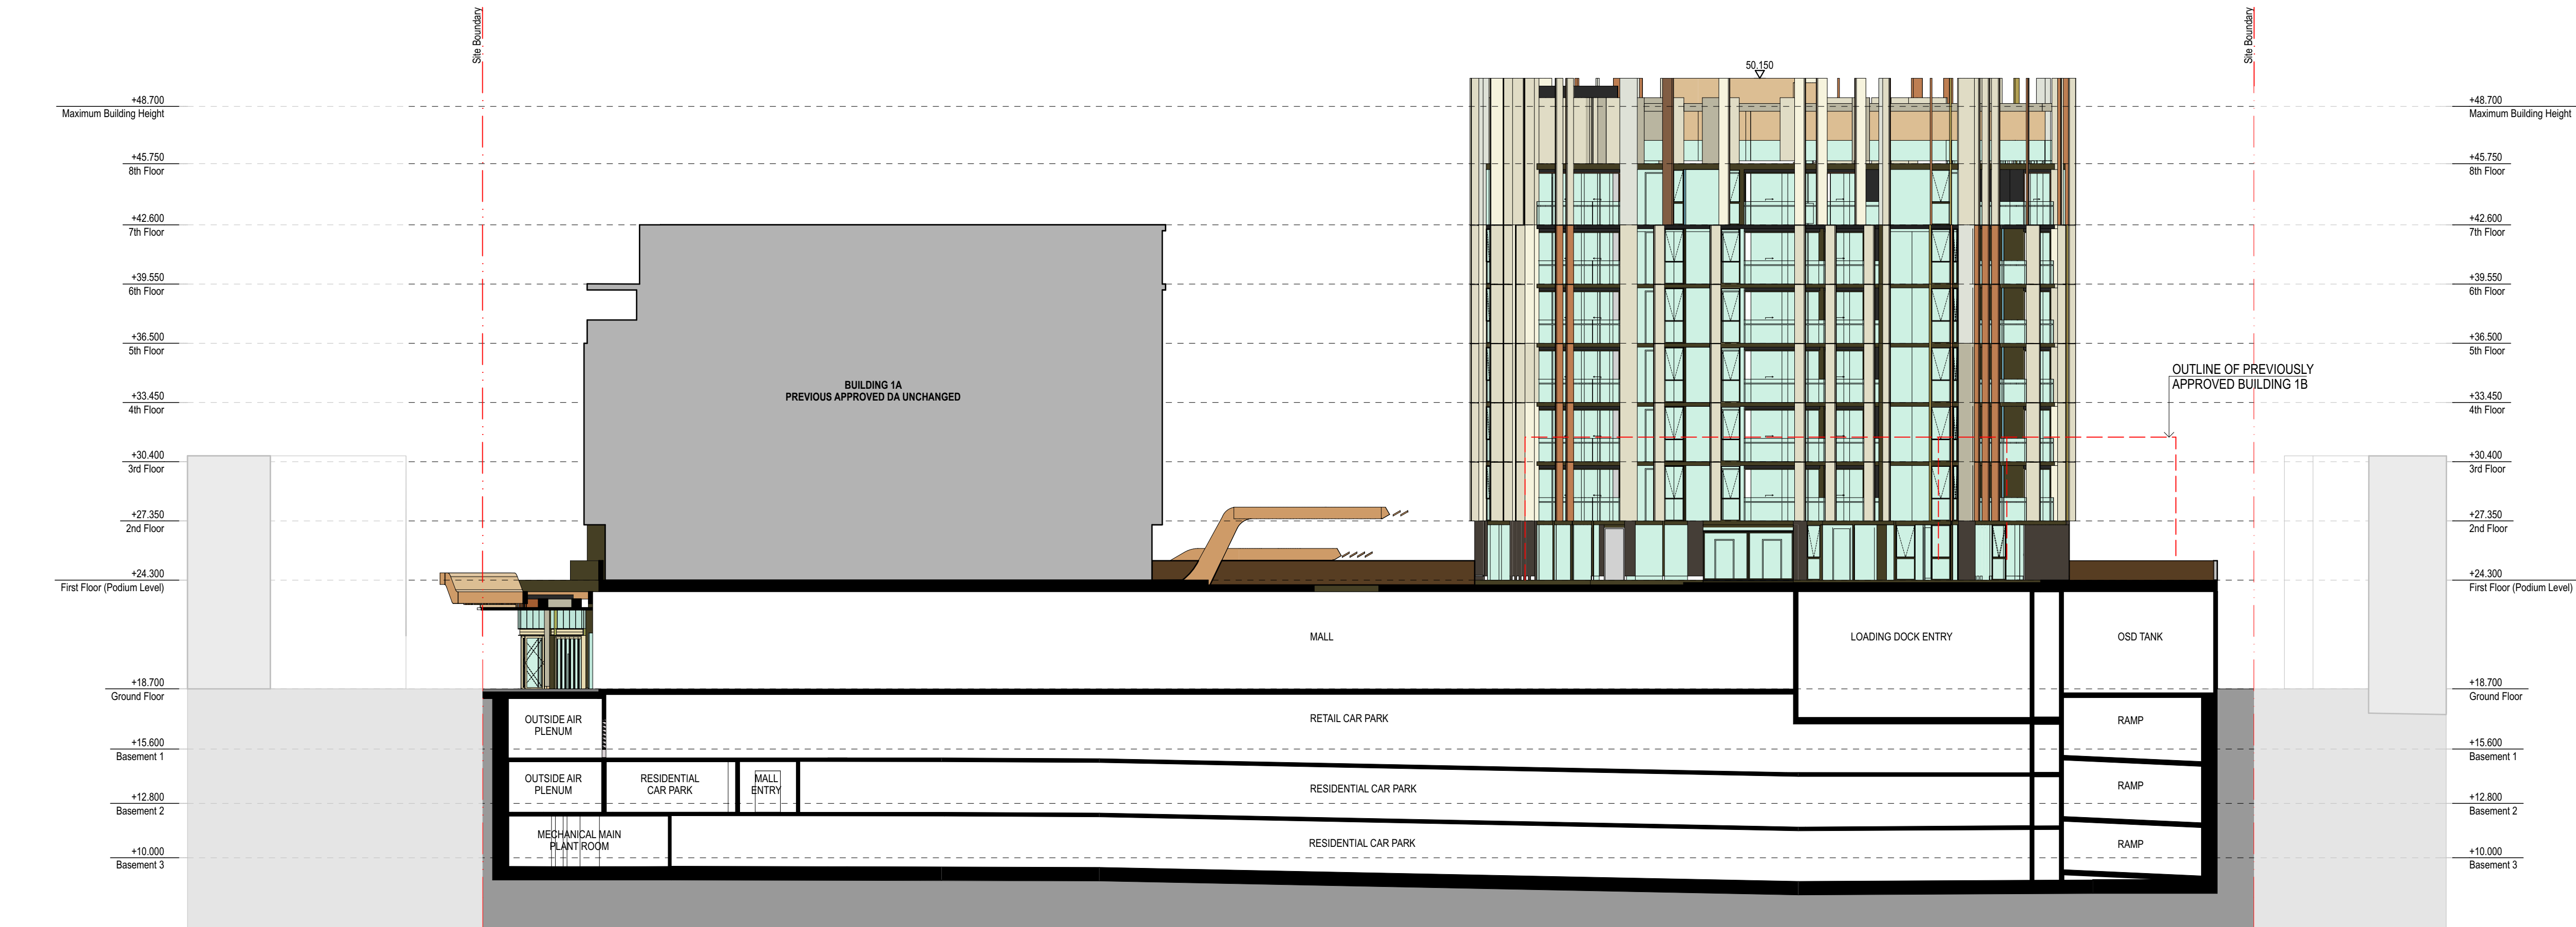

1 SECTION 1
1:200

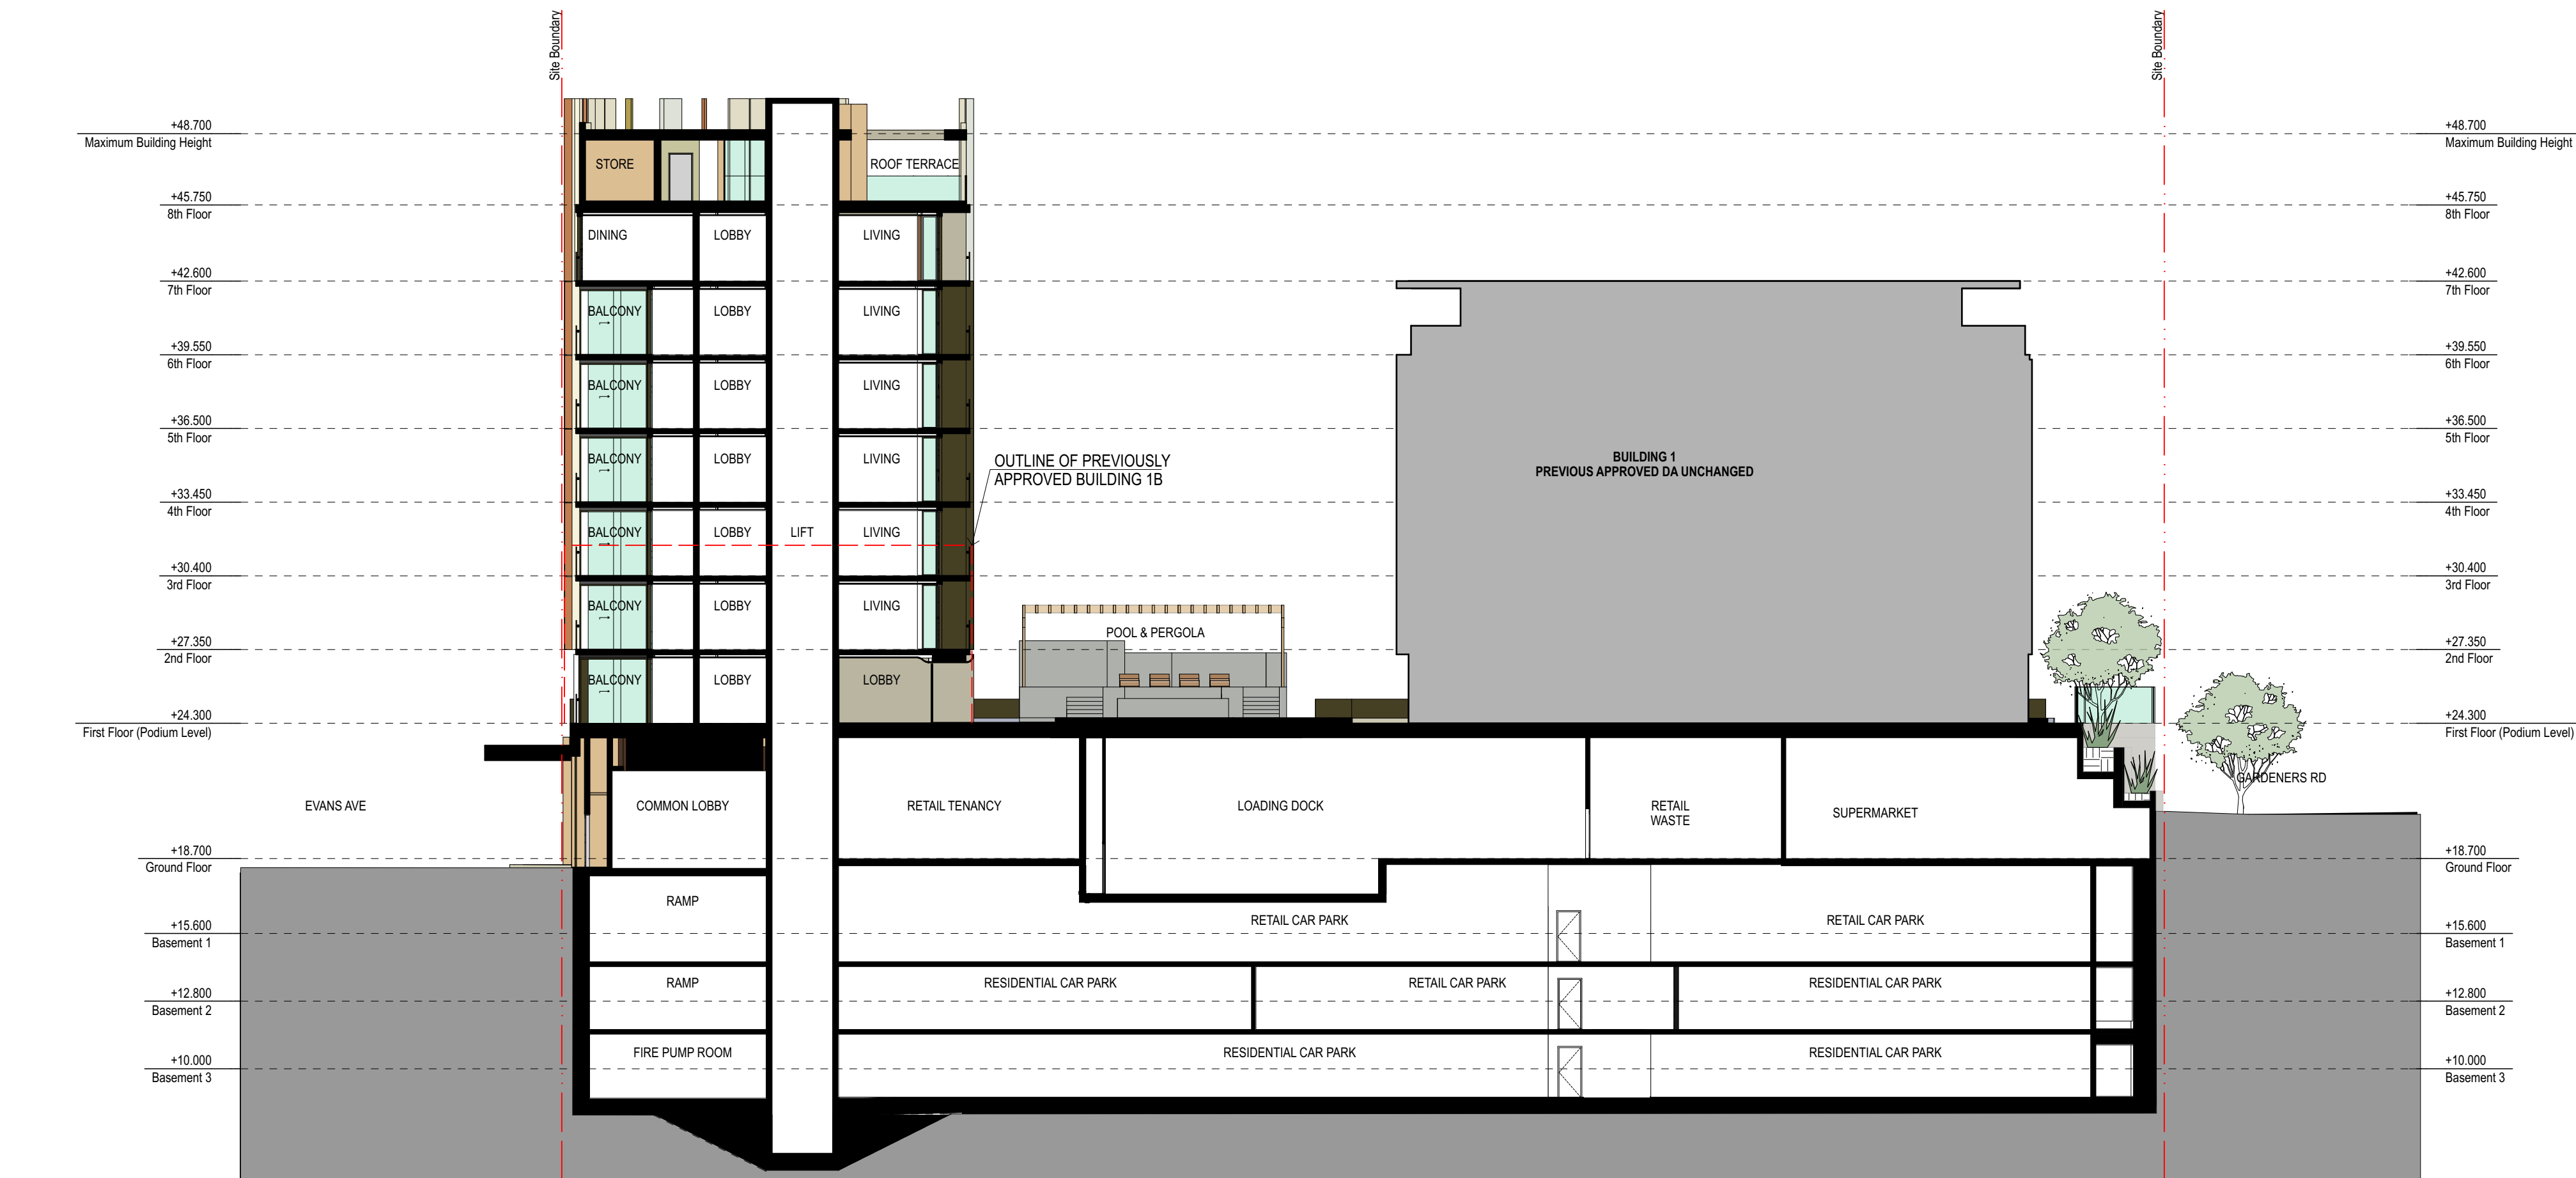

2 SECTION 2
1:200

05	27/3/18	STW submission	CR
04	14/7/17	Outline of Previously Approved Buildings Added	HK
03	29/6/17	STW submission	CR
02	28/6/17	STW submission	CR
01	23/6/17	STW submission	CR
C	16/6/17	Final Check prior to STW submission	HK
B	9/6/17	Preliminary Issue	HK
A	30/5/17	Preliminary Issue	HK
rev	date	name	by

client
Level 29, 1 Market Street
Sydney 2000



fjmt studio architecture interiors landscape urban community
sydney melbourne uk
Level 5, 70 King Street t +61 2 9251 7077 w fjmtstudio.com



project
EASTLAKES TOWN CENTRE - NORTH SITE
Evans Avenue Eastlakes
SYDNEY NSW 2018

title
SECTION 75W APPLICATION
Sections

scale	1:200 @ A1	first issued	02/05/2017
project code	sheet no.	revision	
CGE-NS	S75W 130009	05	

For Approval