

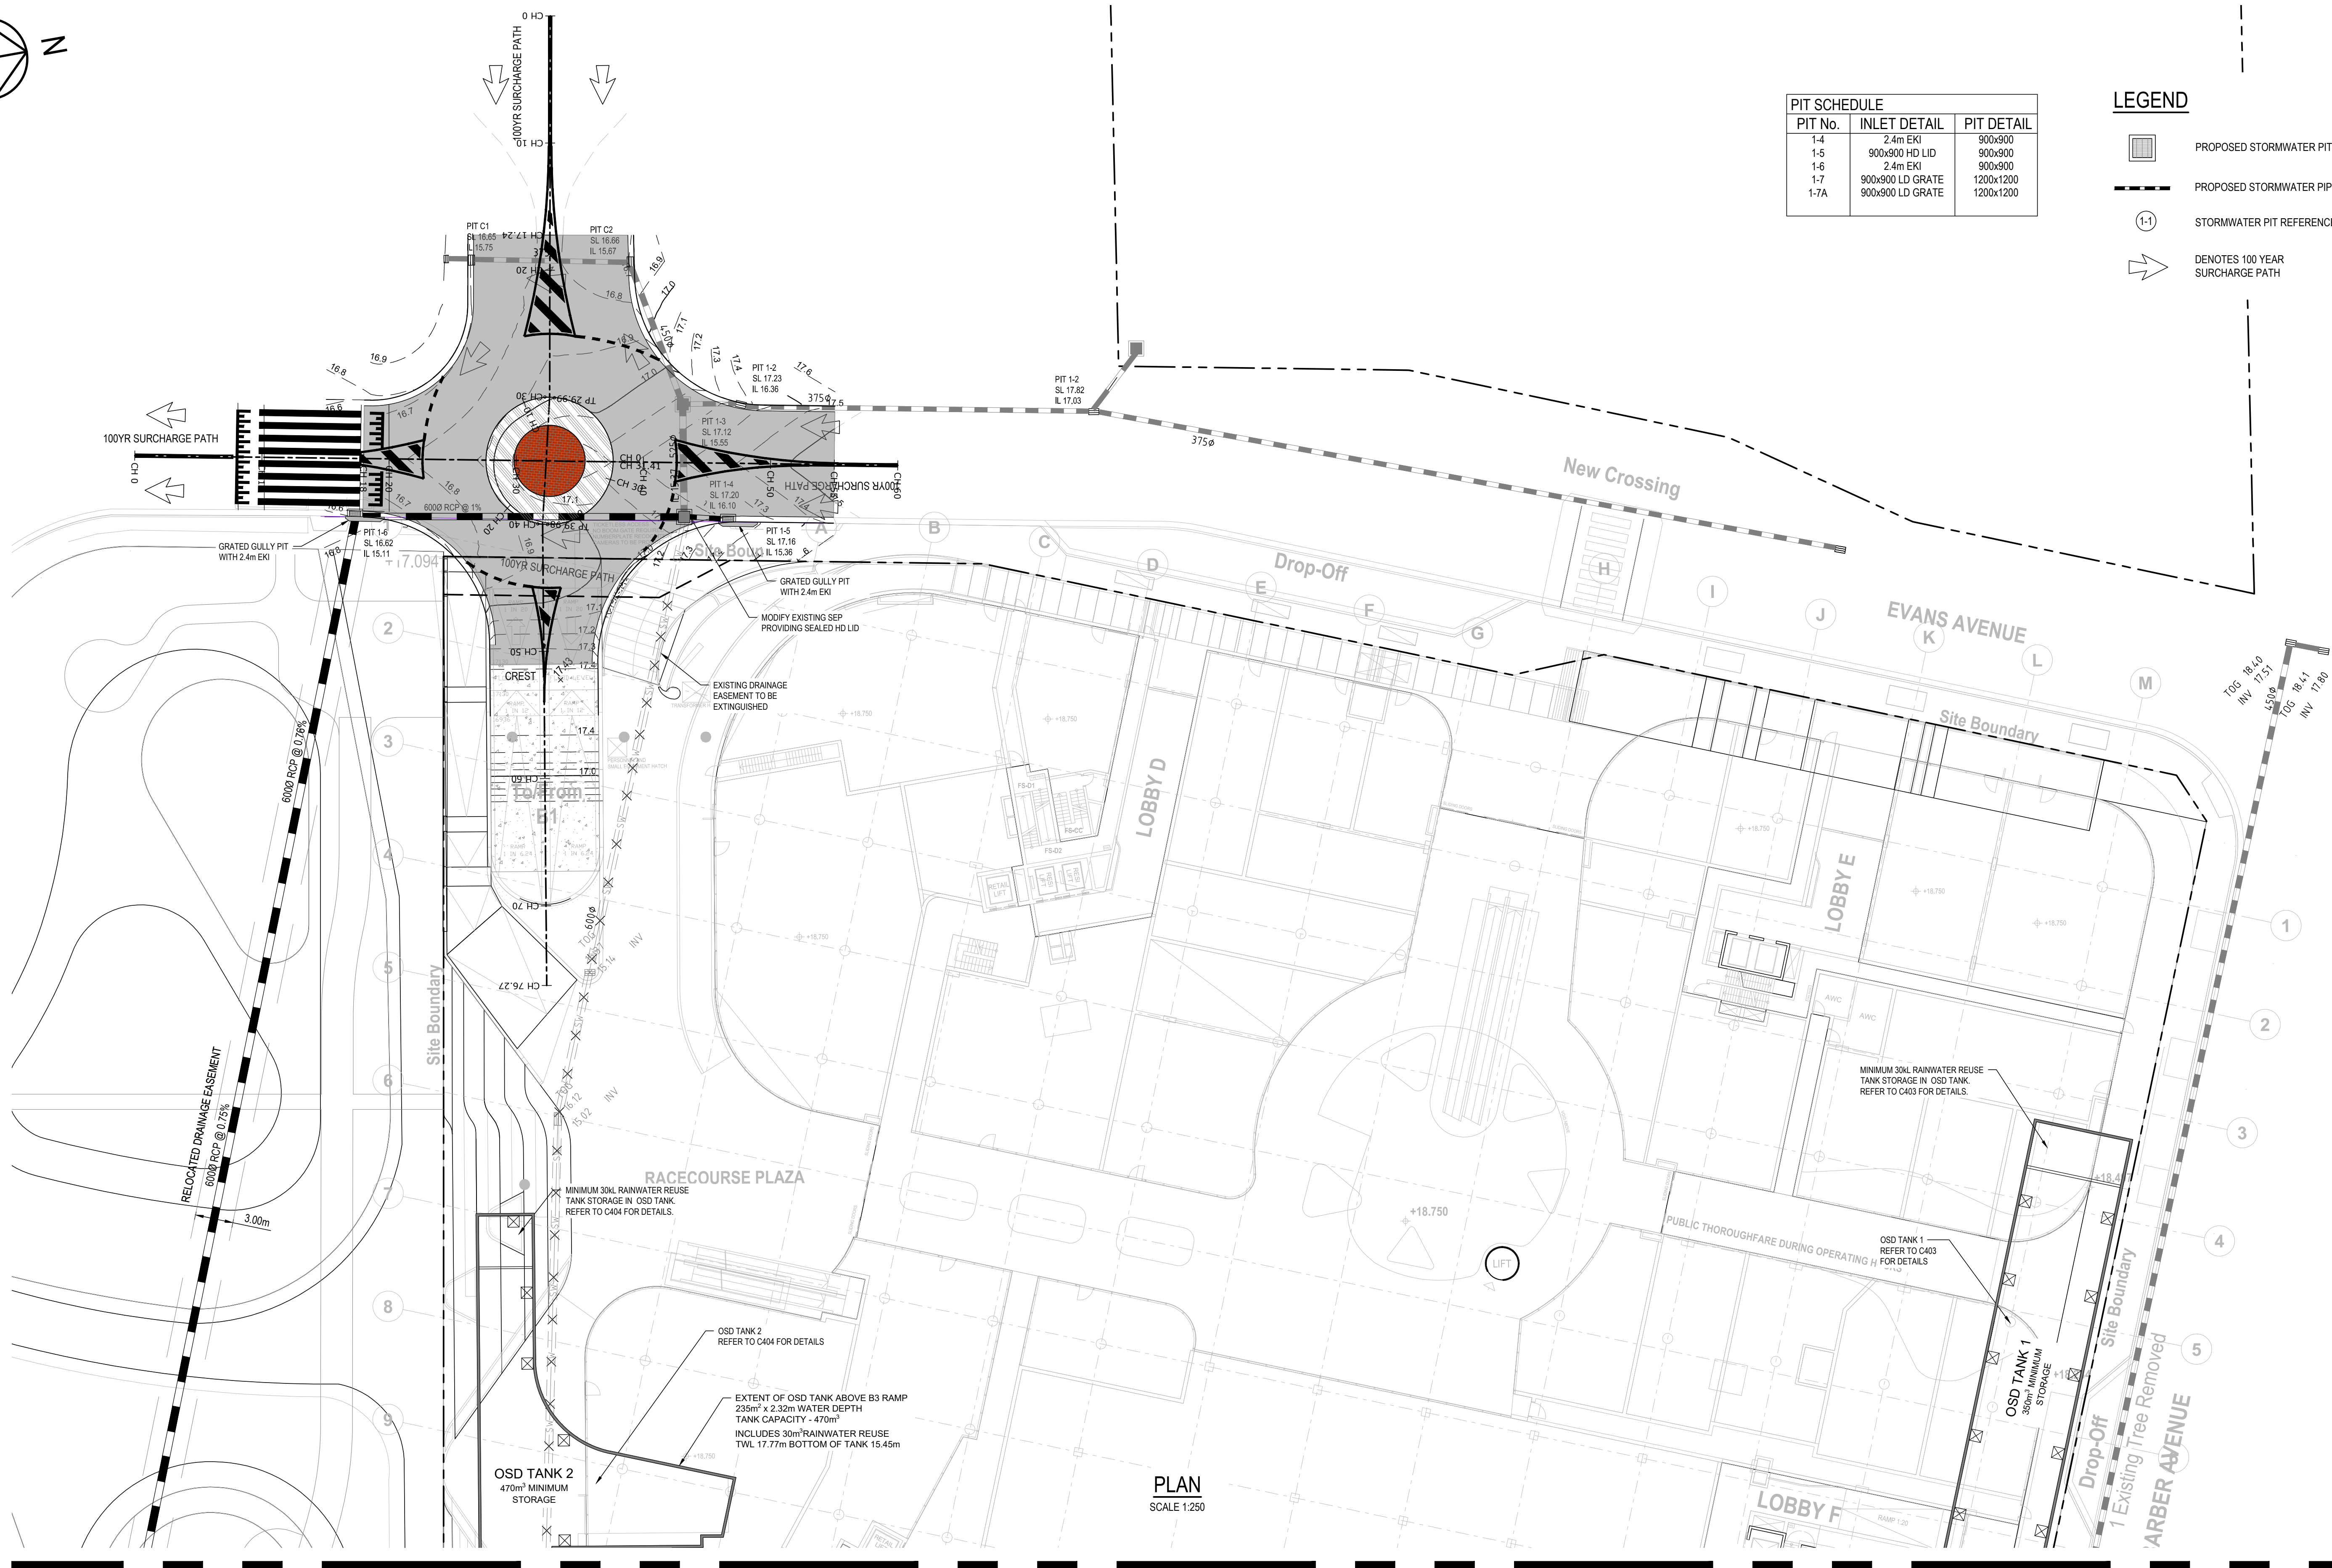


| PIT SCHEDULE |                  |            |
|--------------|------------------|------------|
| PIT No.      | INLET DETAIL     | PIT DETAIL |
| 1-4          | 2.4m EKI         | 900x900    |
| 1-5          | 900x900 HD LID   | 900x900    |
| 1-6          | 2.4m EKI         | 900x900    |
| 1-7          | 900x900 LD GRATE | 1200x1200  |
| 1-7A         | 900x900 LD GRATE | 1200x1200  |

- LEGEND**
- PROPOSED STORMWATER PITS
  - PROPOSED STORMWATER PIPES
  - STORMWATER PIT REFERENCE
  - DENOTES 100 YEAR SURCHARGE PATH

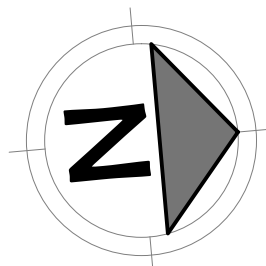

REFER TO DRAWING C402 FOR CONTINUATION

 

E PRELIMINARY  
D PRELIMINARY  
C PRELIMINARY  
B PRELIMINARY  
A PRELIMINARY


NT 11.03.20  
NT 11.10.19  
NT 04.10.19  
NT 30.05.19  
NT 20.05.19

EASTLAKES SOUTH DRAINAGE PLAN  
SHEET 1

C401

E



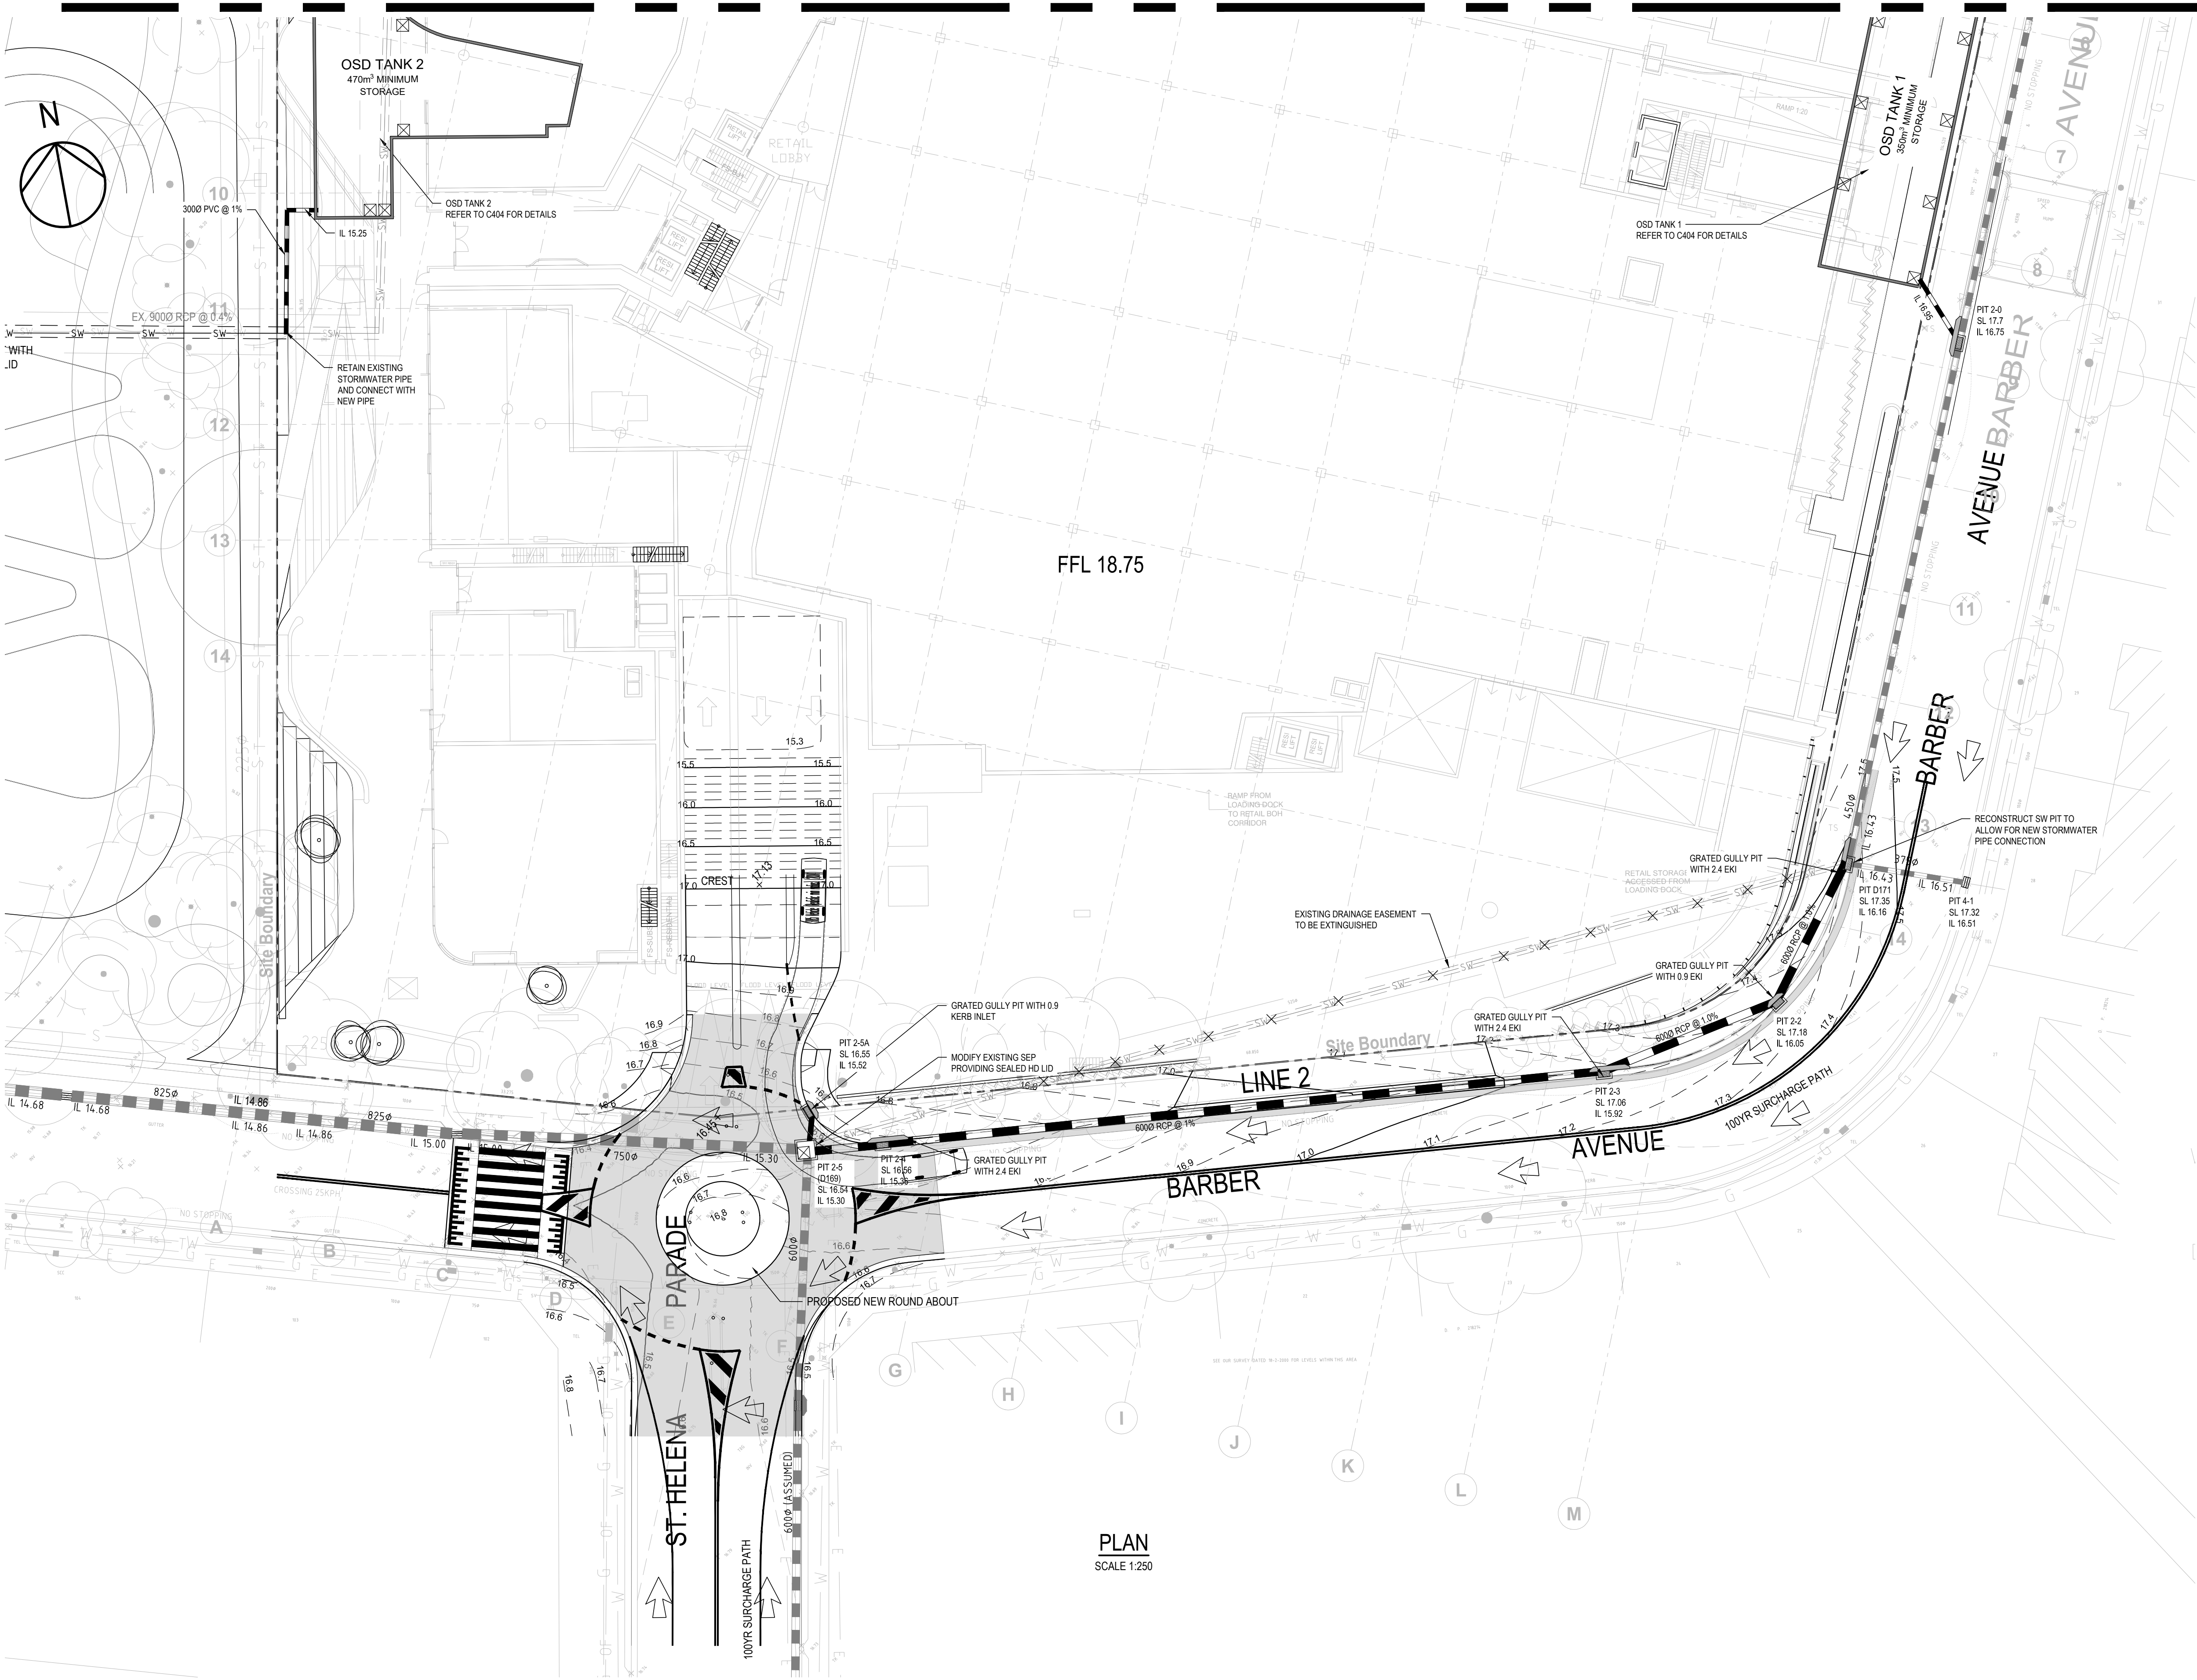


LEGEND

- PROPOSED STORMWATER PITS
- PROPOSED STORMWATER PIPES
- STORMWATER PIT REFERENCE
- DENOTES 100 YEAR SURCHARGE PATH

| PIT SCHEDULE |                |            |
|--------------|----------------|------------|
| PIT No.      | INLET DETAIL   | PIT DETAIL |
| 2-1          | 2.4m EKI       | 900x900    |
| 2-2          | 0.9m KI        | 900x900    |
| 2-3          | 2.4m EKI       | 900x900    |
| 2-4          | 2.4m EKI       | 900x900    |
| 2-5          | 900x900 HD LID | 1200x1200  |
| 2-5A         | 0.9m KI        | 900x900    |

| REVISIONS: |                      |       |          |
|------------|----------------------|-------|----------|
| No.        | REVISION DESCRIPTION | DRAWN | DATE     |
| C          | PRELIMINARY          | NT    | 11.03.20 |
| B          | PRELIMINARY          | NT    | 30.05.19 |
| A          | PRELIMINARY          | AH    | 20.08.18 |

| SCALE BAR   |   |   |   |   |   |     |    |     |  |
|---|---|---|---|---|---|-----|----|-----|--|
| 0   | 1 | 2 | 3 | 4 | 5 | 10m | 15 | 20m |  |
|   |   |   |   |   |   |     |    |     |  |
| SCALE 1:250   |   |   |   |   |   |     |    |     |  |
| <div><div><p><b>COPYRIGHT ©</b><br/>THIS DRAWING IS COPYRIGHT AND THE PROPERTY OF VAN DER MEER (NSW) PTY LTD. IT MUST NOT BE REPRODUCED, COPIED OR USED WITHOUT THE AUTHORITY OF VAN DER MEER (NSW) PTY LTD.</p><p><b>DISCLAIMERS</b><br/>THIS DRAWING AND ITS CONTENTS ARE ELECTRONICALLY GENERATED, ARE CONFIDENTIAL AND MAY ONLY BE USED FOR THE PURPOSE FOR WHICH THEY WERE INTENDED. VAN DER MEER (NSW) PTY LTD. WILL NOT ACCEPT RESPONSIBILITY FOR ANY CONSEQUENCES ARISING FROM THE USE OF THE DRAWING FOR OTHER THAN ITS INTENDED PURPOSE.</p></div><div><p>WHERE THE DRAWING HAS BEEN ALTERED, AMENDED OR CHANGED EITHER MANUALLY OR ELECTRONICALLY BY ANY THIRD PARTY, THIS IS AN UNCONTROLLED DOCUMENT ISSUED FOR INFORMATION PURPOSES ONLY. UNLESS SIGNED, FIGURED DIMENSIONS TAKE PRECEDENCE OVER SCALES. DO NOT SCALE. REVISED SIZE DRAWINGS. VERIFY DIMENSIONS PRIOR TO COMMENCING ANY ON-SITE OR OFF-SITE WORKS OR FABRICATION. IF IN DOUBT - ASK.</p></div></div> |   |   |   |   |   |     |    |     |  |

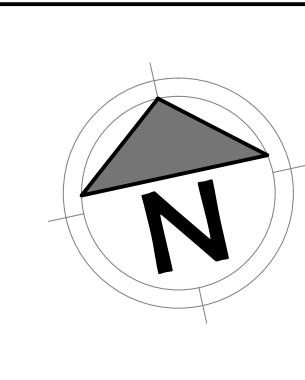

van der Meer Consulting

**van der meer**

LEVEL 6, 39 CHANDOS STREET  
ST LEONARDS NSW 2065  
Telephone 61-2-9436 0433 Fax 61-2-9436 1370

www.vandermeer.com.au  
van der Meer (NSW) Pty Ltd  
A.B.N. 56 158 266 301

CLIENT

**CROWN INTERNATIONAL HOLDINGS GROUP**  
LVL 11, 68 ALFRED STREET, MILSONS POINT NSW 2061

ARCHITECT

**fjmt**  
LEVEL 5, 70 KING STREET, SYDNEY NSW 2000

PROJECT TITLE

**EASTLAKES CENTRE - SOUTHERN SITE**  
GARDENERS ROAD  
EASTLAKES NSW 2018

DRAWING TITLE

**EASTLAKES SOUTH DRAINAGE PLAN SHEET 2**

| DRAWING STATUS                                        |             |           |            |
|-------------------------------------------------------|-------------|-----------|------------|
| <b>PRELIMINARY</b><br>NOT TO BE USED FOR CONSTRUCTION |             |           |            |
| PROJECT LEADER                                        | DESIGNER    | SIGNATURE |            |
| RJB                                                   | NT          |           |            |
| DRAFTSPERSON                                          | SCALE       | DATE      | SHEET SIZE |
|                                                       |             | AUG 2018  | A1         |
| JOB No.                                               | DRAWING No. | REVISION  |            |
| SY182-033                                             | C402        | C         |            |