

0mm

100mm

1200mm

1300mm

100mm

200mm



rev:

A

date:

13-07-09

amendment:

ISSUED TO DEPARTMENT OF PLANNING

project:

PROPOSED RESIDENTIAL DEVELOPMENT
7 RAILWAY ST, CHATSWOOD

architect:

**MIRVAC
DESIGN**
architects
planners
interior designers
Level 26, 60 Margaret St,
Sydney, NSW 2000
Tel. 02 9080 8000
Fax. 02 9080 8181
Mircac Design Pty. Ltd.
ABN 78 003 359 153

title:

Location Plan

drawn:

approved:

job no:

lot no:


date: July 2009

drawing no: SK-001


scale @ A3: 1:2000

rev:

A

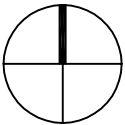

Copyright of the design and other information shown here is owned by Mirvac Design Pty. Ltd. Reproduction or use of the design by any party for any purpose is expressly forbidden without the written permission of Mirvac Design Pty. Ltd.

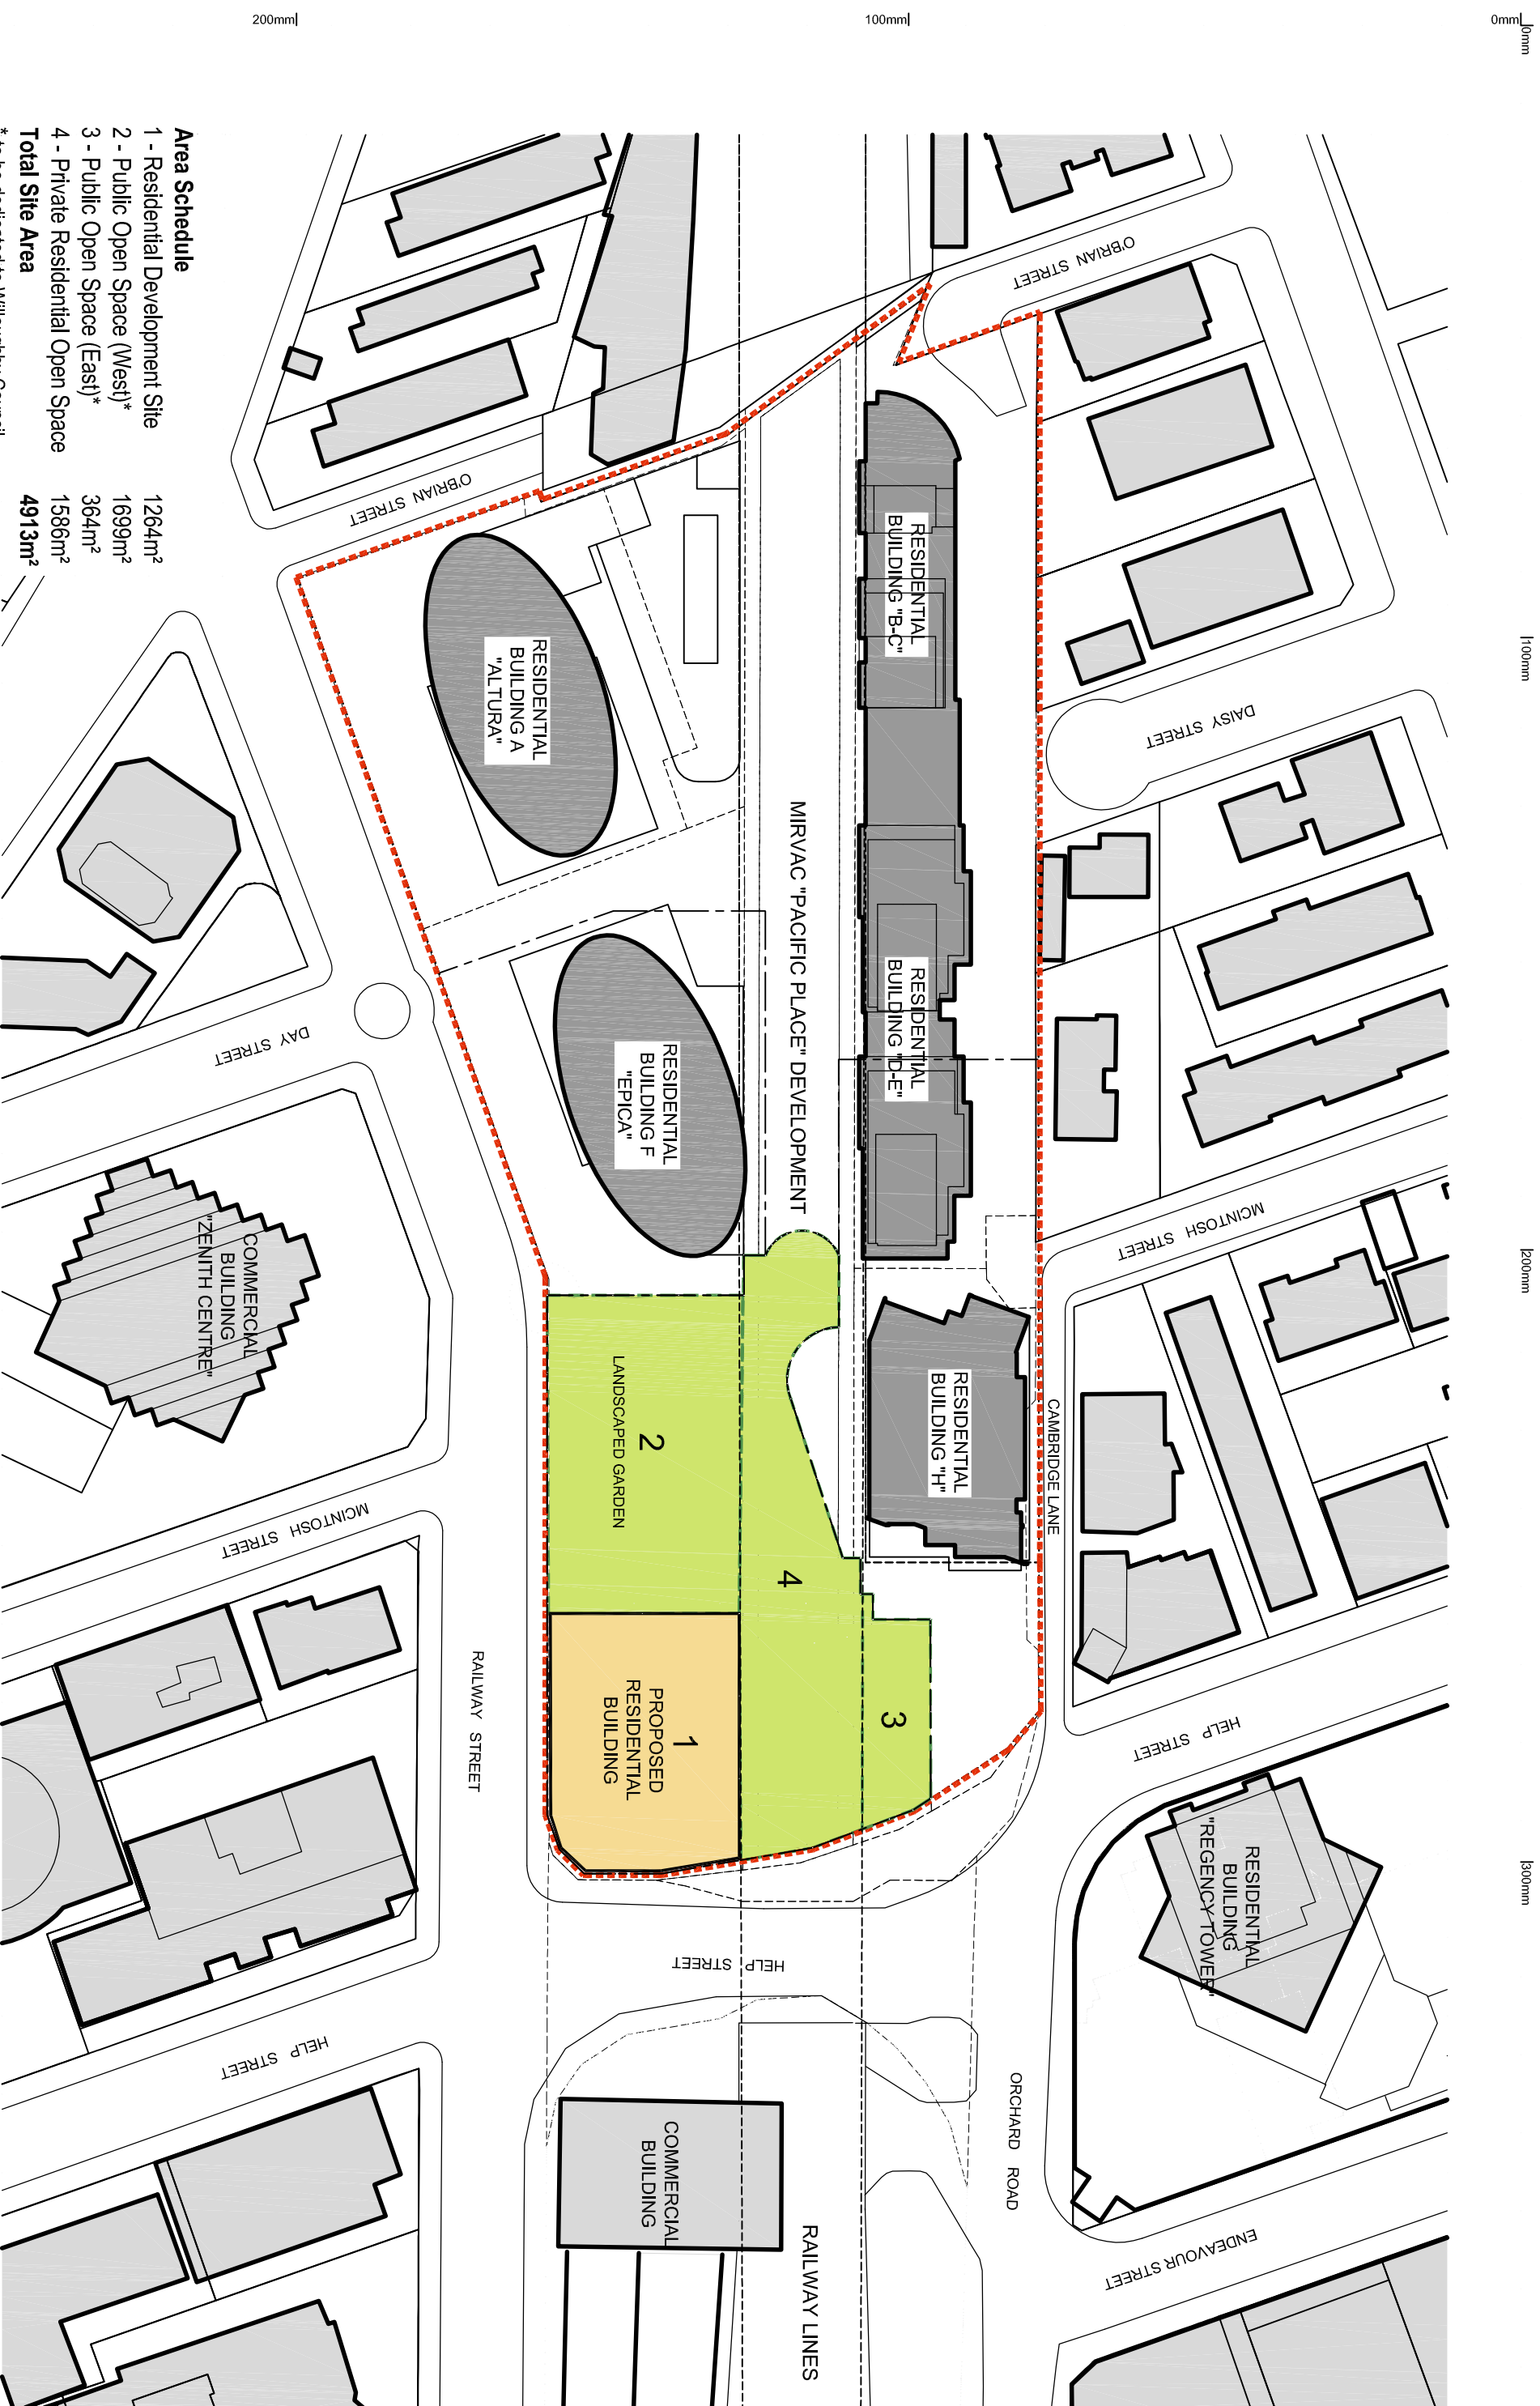

- Area Schedule**
- | | |
|------------------------------------|--------------------------|
| 1 - Residential Development Site | 1264m ² |
| 2 - Public Open Space (West)* | 1699m ² |
| 3 - Public Open Space (East)* | 364m ² |
| 4 - Private Residential Open Space | 1586m ² |
| Total Site Area | 4913m² |
- * to be dedicated to Willoughby Council

rev:	date:	amendment:
A	13-07-09	ISSUED TO DEPARTMENT OF PLANNING

project: **PROPOSED RESIDENTIAL DEVELOPMENT**
7 RAILWAY ST, CHATSWOOD

architect: **MIRVAC DESIGN**
architects
planners
interior designers

Level 26, 60 Margaret St,
Sydney, NSW 2000
Tel. 02 9080 8000
Fax. 02 9080 8181
Mircvac Design Pty. Ltd.
ABN 78 003 359 153



title: **Site Plan**

drawn:
approved:


date: July 2009
scale @ A3: 1:1000
drawing no: **SK-002**
rev: **A**

0mm
10mm

1100mm

1200mm

1300mm

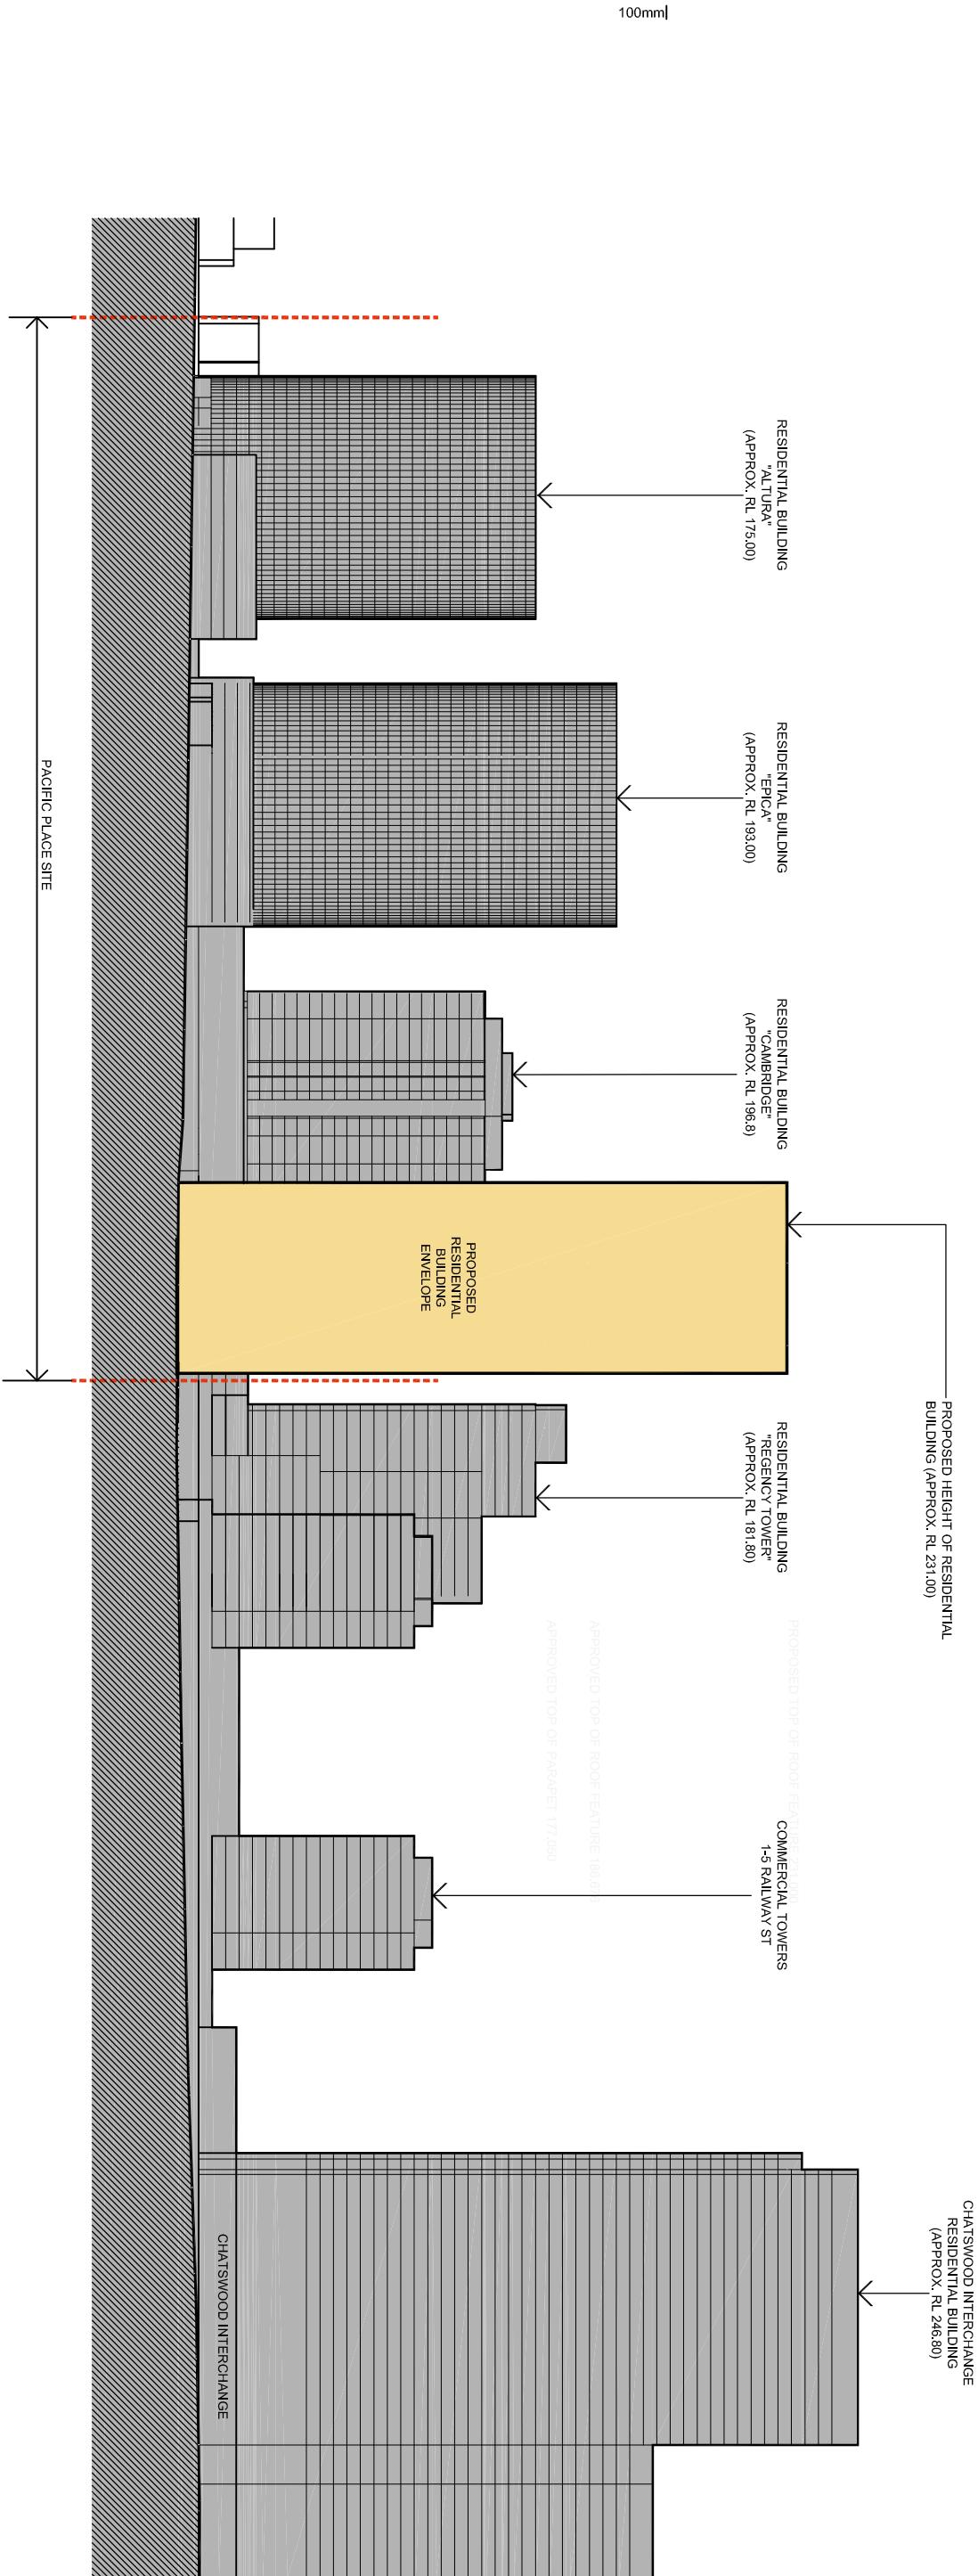

rev:	date:	amendment:
A	13-07-09	ISSUED TO DEPARTMENT OF PLANNING

project: **PROPOSED RESIDENTIAL DEVELOPMENT**
7 RAILWAY ST, CHATSWOOD

architect: **MIRVAC DESIGN**
architects
planners
interior designers

Level 26, 60 Margaret St.
Sydney, NSW 2000
Tel. 02 9080 8000
Fax. 02 9080 8181
Mirvac Design Pty. Ltd.
ABN 78 003 359 153



title: **North South Elevation**

drawn:	approved:
job no:	lot no:


date: July 2009
drawing no: **SK-003**
scale @ A3: NTS
rev: A

0mm


100mm

1200mm

1300mm

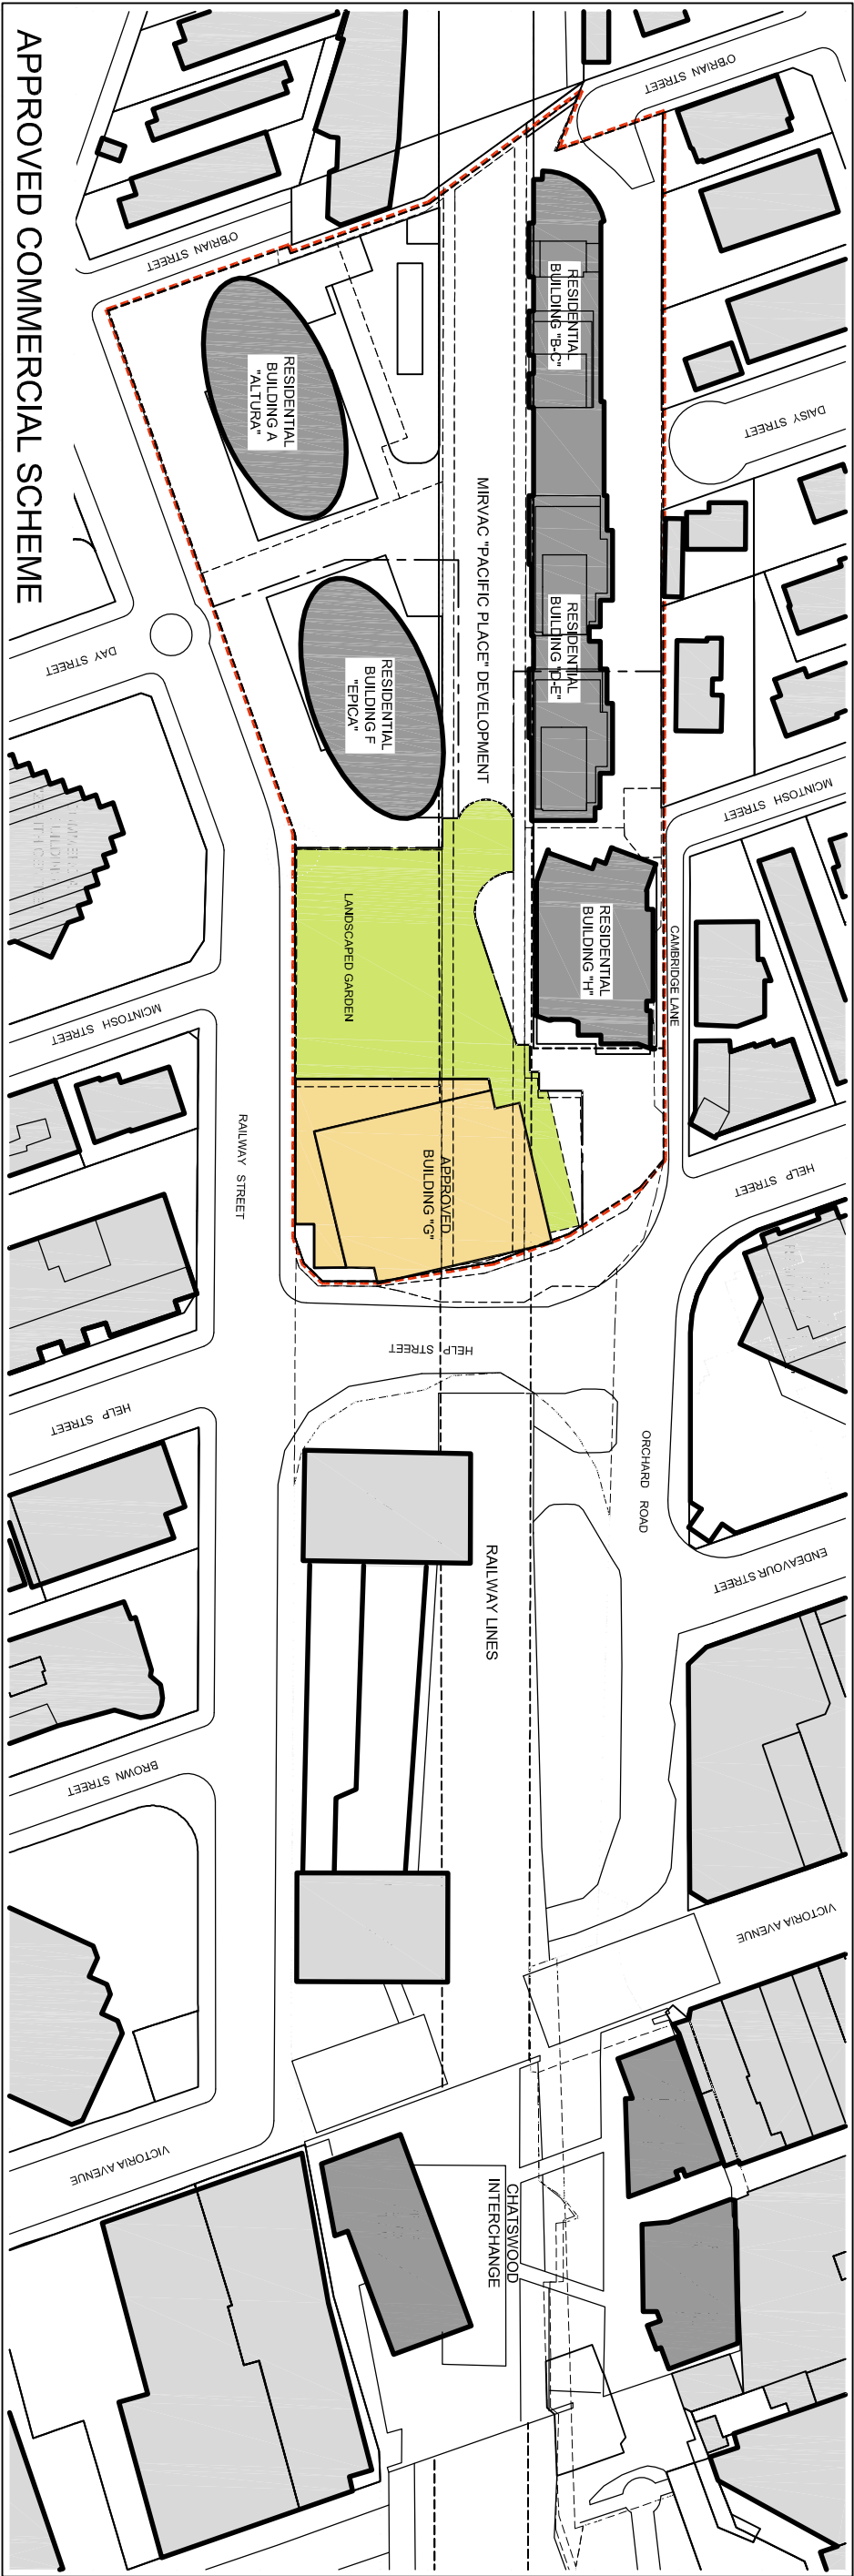

100mm

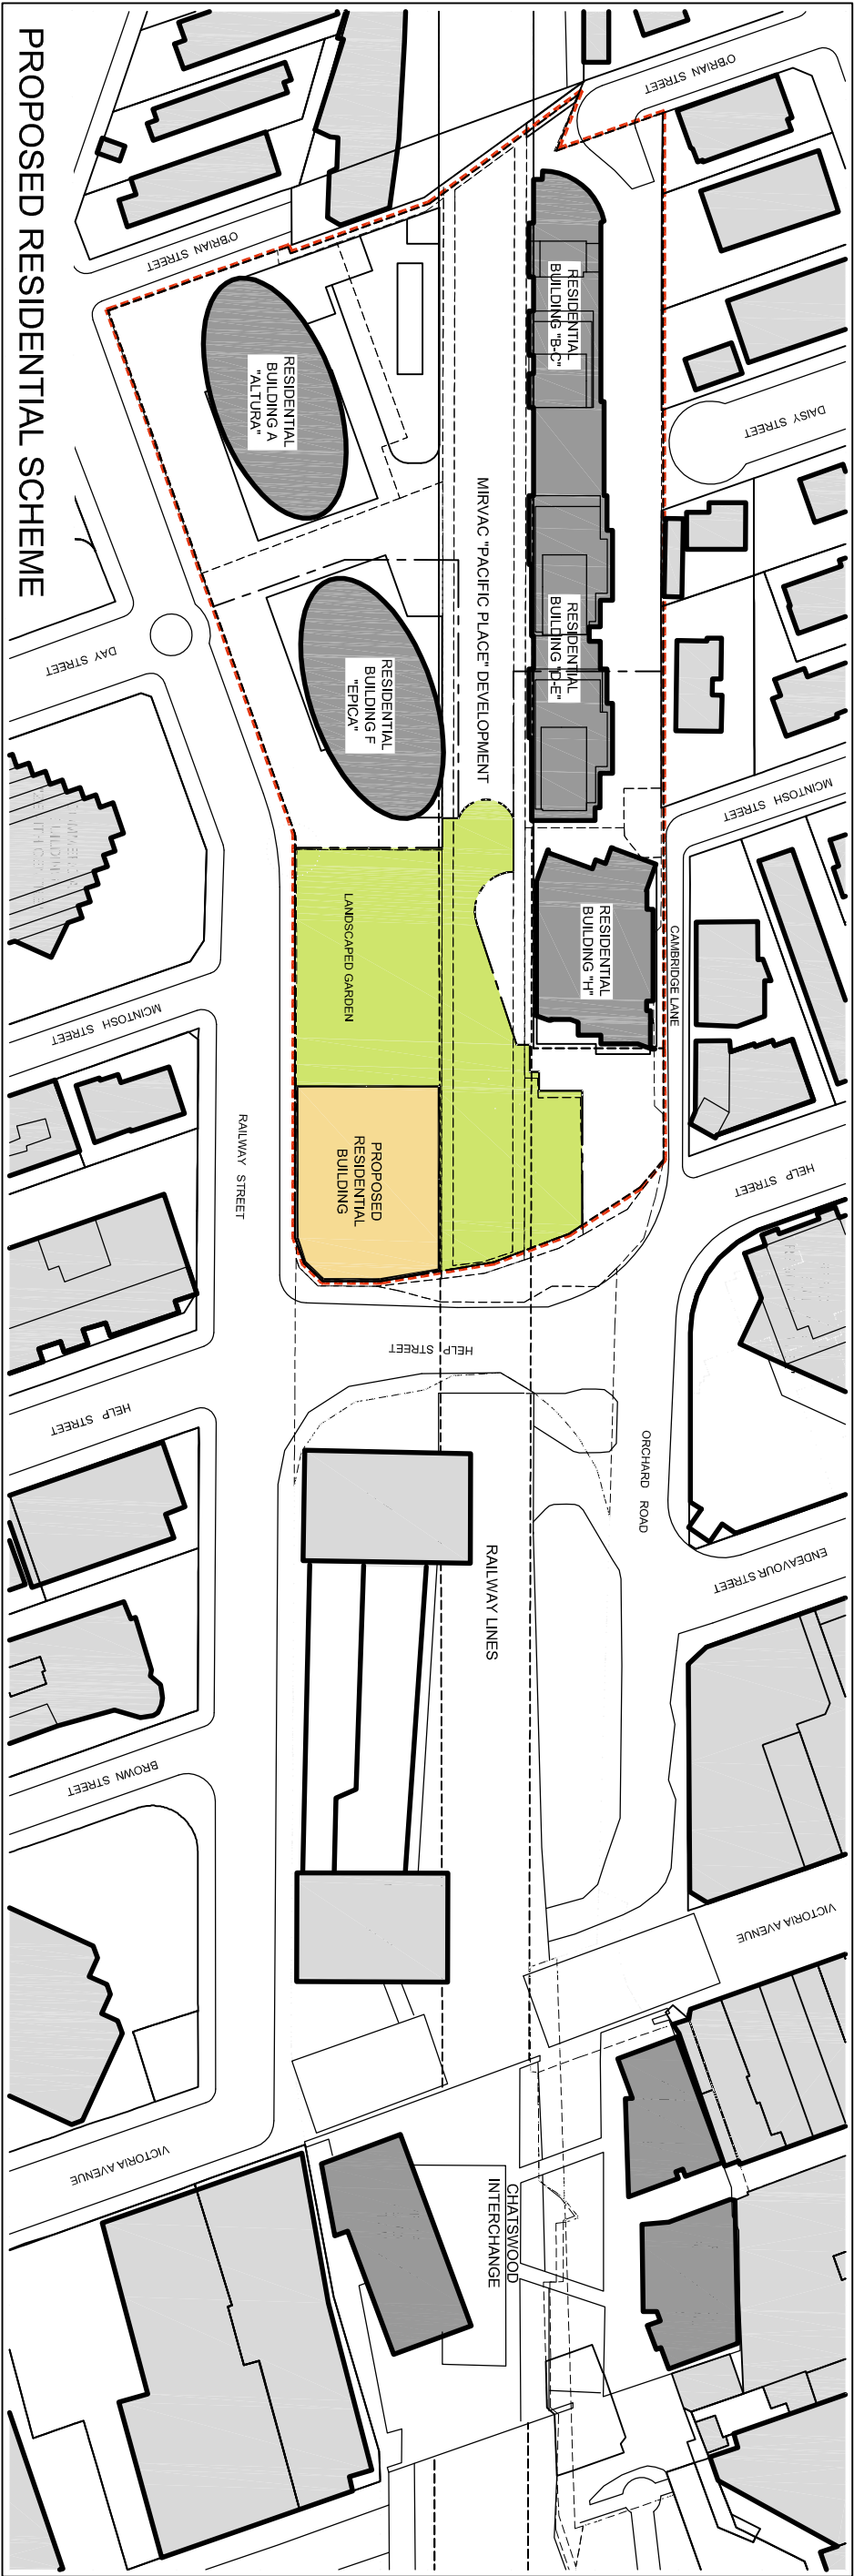

200mm