


100mm


100mm

100mm

200mm

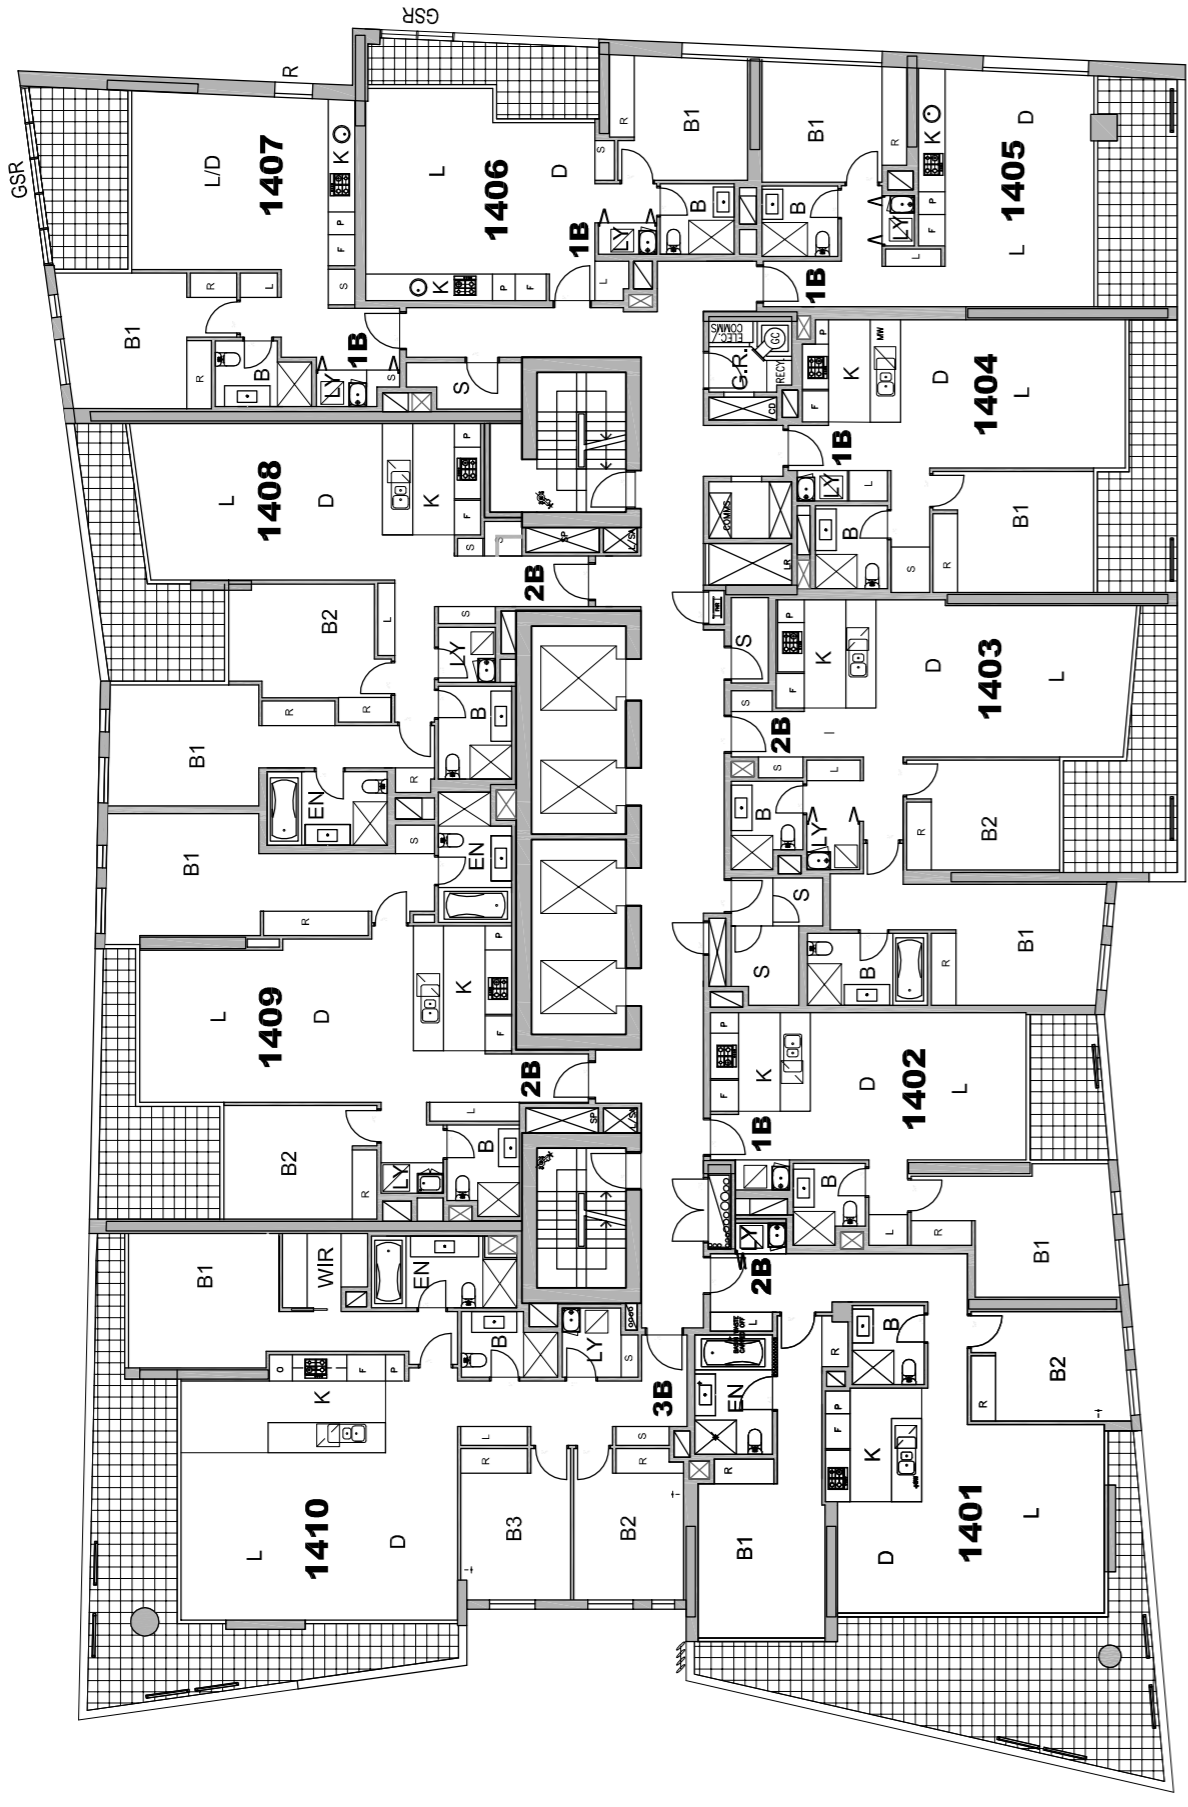


**LEVEL 14**

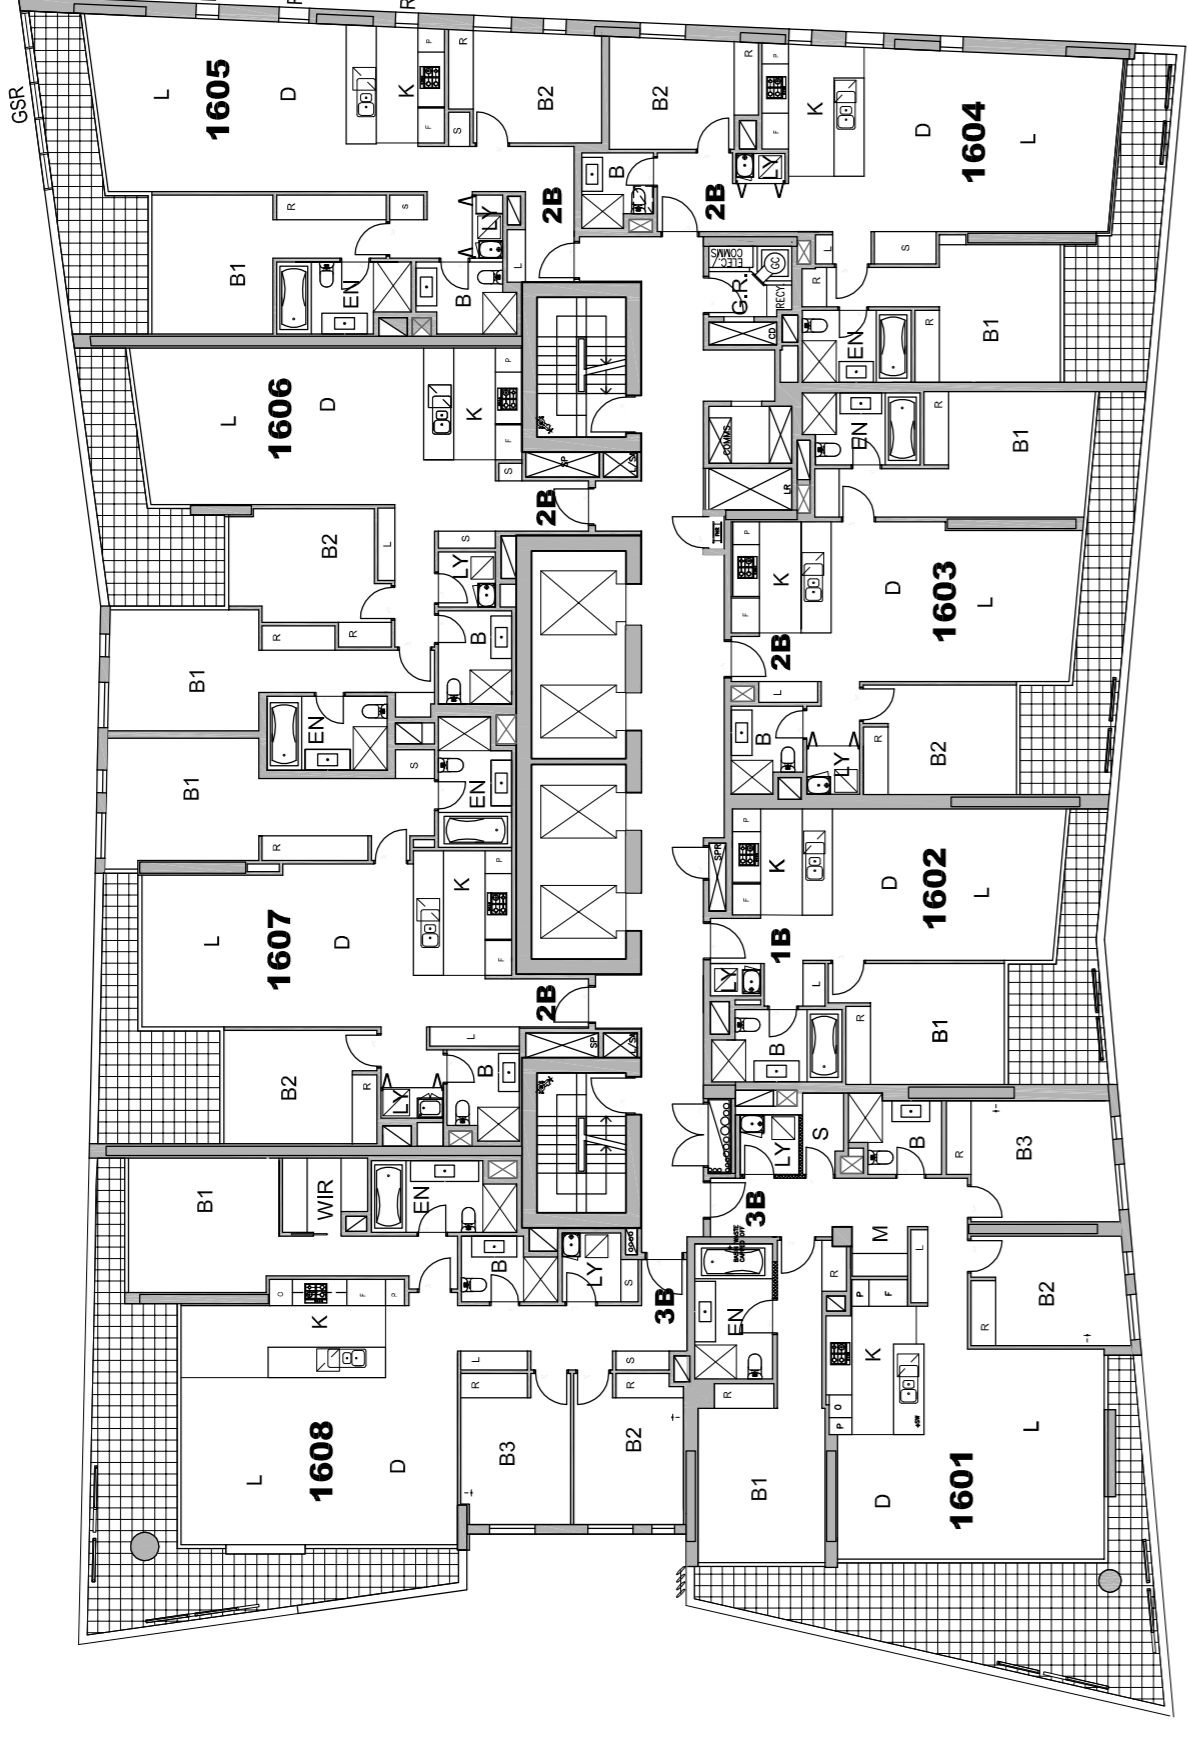


**LEVELS 16, 18, 20, 22 & 24**

200mm

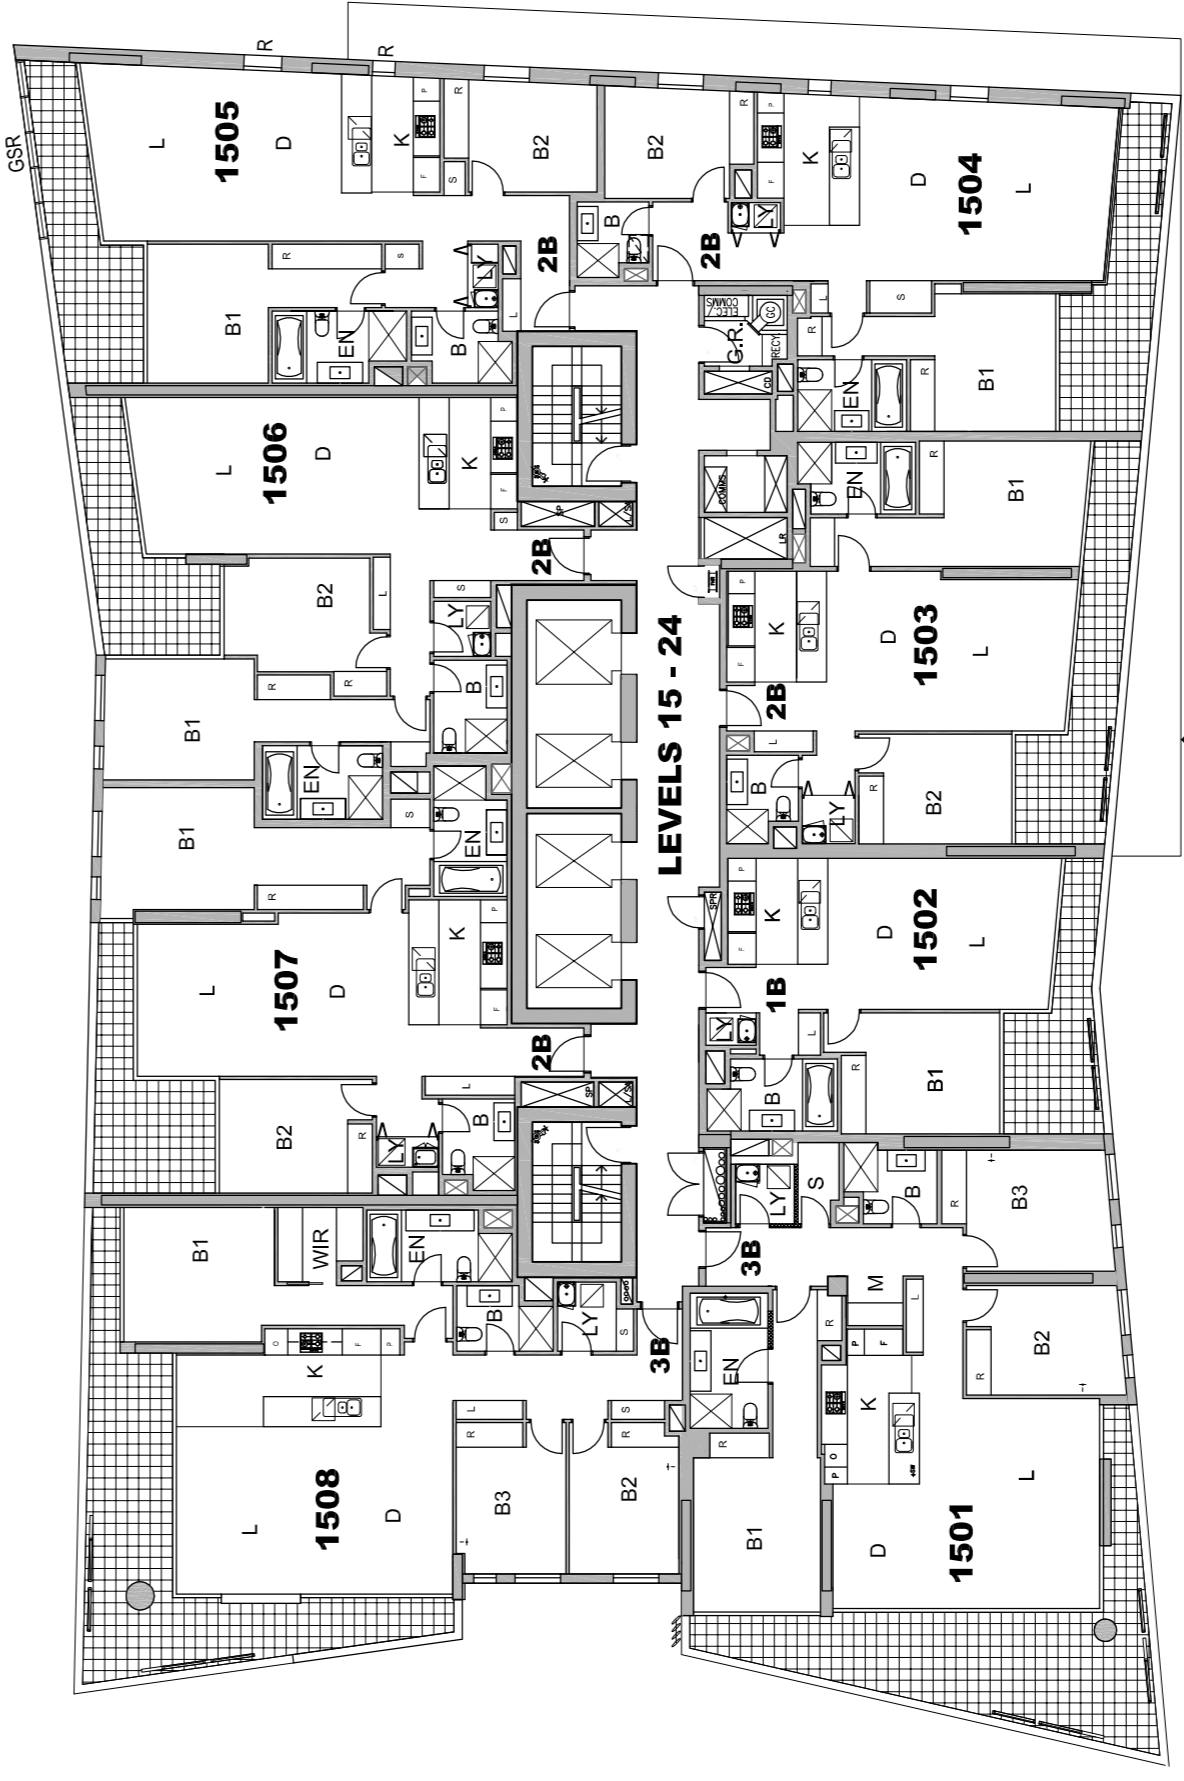

**LEVELS 15,17,19, 21 & 23**

200mm

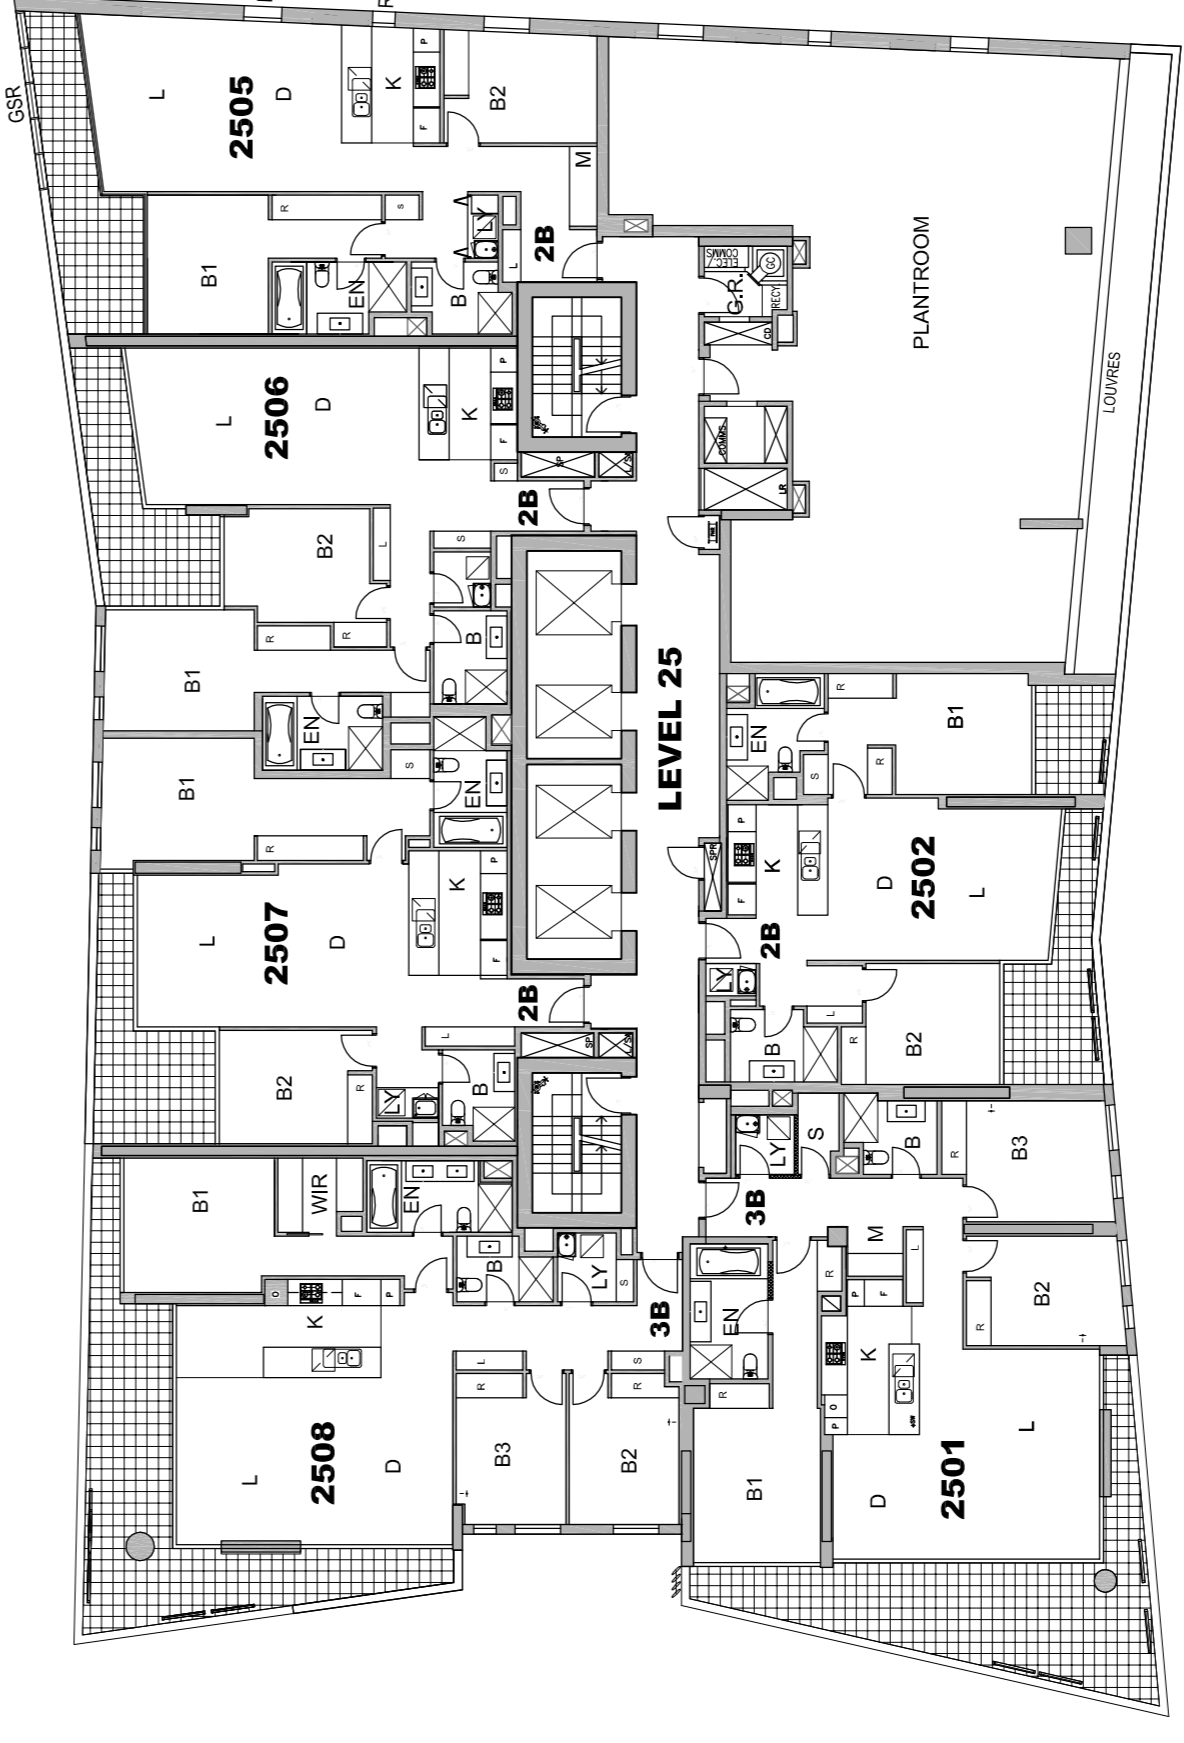


**LEVEL 25**

**NOTES: DA**


1. **DESIGN RESOLUTION**
  - 1.1. The drawings represent general architectural intent for the purpose of design development.
  - 1.2. The internal layout is shown indicatively and is subject to further design development.
  - 1.3. The dimensions shown are general only and are subject to further design development.
  - 1.4. The size and position of louvre sun screens is indicative and shown in open and closed positions.
  - 1.5. The size and position of louvre sun screens is indicative and shown in open and closed positions.
  - 1.6. Ceiling RT (where shown) indicates general ceiling design level only, and is subject to further design development.
  - 1.7. Landscaping component is shown indicatively only and subject to further design development at later stage.
  - 1.8. Location of plant, equipment and services on drawings is general and indicative only, and does not include minor elements, such as vent and exhaust stacks, etc.
2. **GRAPHIC PRESENTATION**
  - 2.1. Colours presented on drawings are generic only and indicative of the architectural design intent. Some colour distortion may also occur in the printing process.
3. **EXISTING STRUCTURES AND SERVICES**
  - 3.1. Extent and location of existing structures and services is according to the available survey information and will need to be verified on site at later stage.
4. **GARAGE ROOM**
  - 4.1. Doors to residential garage room to be fitted with a magnanimatics hot open device with push button release.
5. **RALCOOP REQUIREMENTS**
  - 5.1. RALCOOP - Glass Screens to be provided as indicated on elevations and sections.
  - R - Window restricted to 80mm opening as per RALCOOP requirements.

rev:	01	21.07.10	ISSUED FOR PART 3A PROJECT APPLICATION
amendment:	02	03.08.10	LINE TYPES ADJUSTED

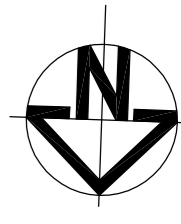

project: 7 Railway Street, Chatswood  
 architect: Mirvac Design architects  
 planners: Mirvac Design  
 landscape designers: Mirvac Design

title: Levels 14 - 25 Floor Plans

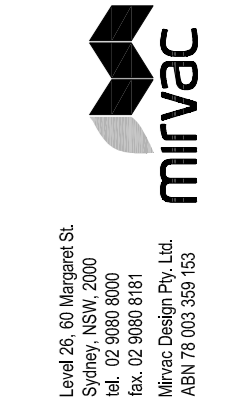

Level 25, 80 Margaret St.  
 Sydney NSW 1585  
 Tel: 02 9688 9200  
 Fax: 02 9688 9181  
 Mirvac Design Pty. Ltd.  
 PO Box 1025, Sydney NSW 1585

drawn: [blank]  
 approved: [blank]  
 job no: 1737  
 date: JULY 10  
 scale @ A1: 1:200  
 drawing no: PA 1011  
 rev: [blank]