



LEVEL 43 PLANT ROOM

NOTES: DA


1. **DESIGN RESOLUTION**
1.1. The drawings represent general architectural intent for the purpose of design development.
1.2. The internal layout is shown indicatively and is subject to further design development.
1.3. The dimensions shown are general only and are subject to further design resolution.
1.4. Dimensions and levels are shown as per the existing survey information and dimensioned at later stage.
1.5. The size and position of louvre sun screens is indicative and shown in open and closed positions.
1.6. Ceiling RL (where shown) indicates general ceiling design level only, and does not account for services bulkheads or similar partial ceiling applications.
1.7. Landscape component is shown indicatively only and subject to further design development at later stage.
1.8. Location of plant, equipment and services on drawings is general and indicative only, and does not include minor elements, such as vent and air conditioning units.
2. **GRAPHIC PRESENTATION**
2.1. Colours presented on drawings are generic only and indicative of the architectural design intent. Some colour distortion may also occur in the printing process.
3. **EXISTING STRUCTURES AND SERVICES**
3.1. Extent and location of existing structures and services is according to the available survey information and will need to be verified on site at later stage.
4. **GARAGE ROOM**
4.1. Doors to residential garage room to be fitted with a magnomatics hold open device with push button release.
5. **RALCOOP REQUIREMENTS**
5.1. RALCOOP requirements for existing structures as noted on plans and elevations:
R - Window restricted to 80mm opening as per RALCOOP requirements

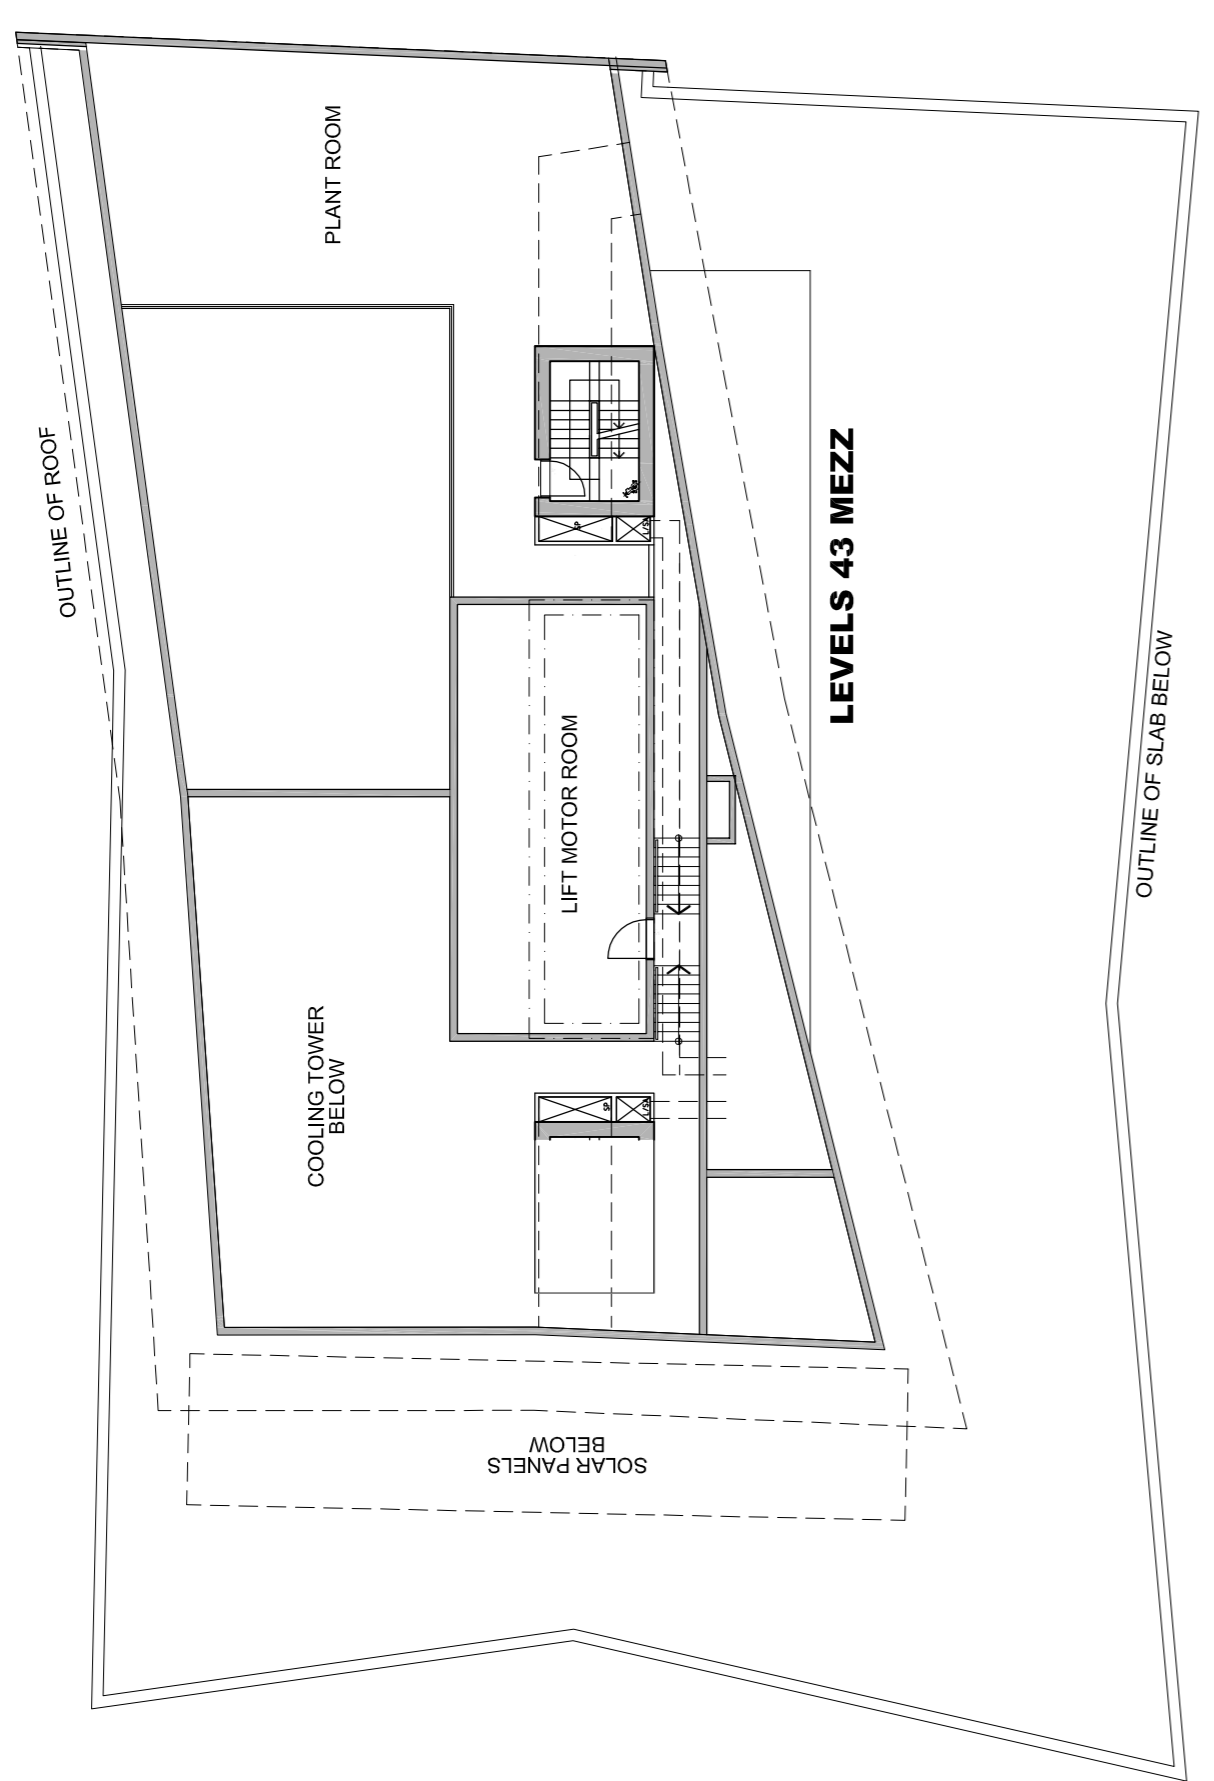

LEVEL 43 MEZZANINE PLANT ROOM

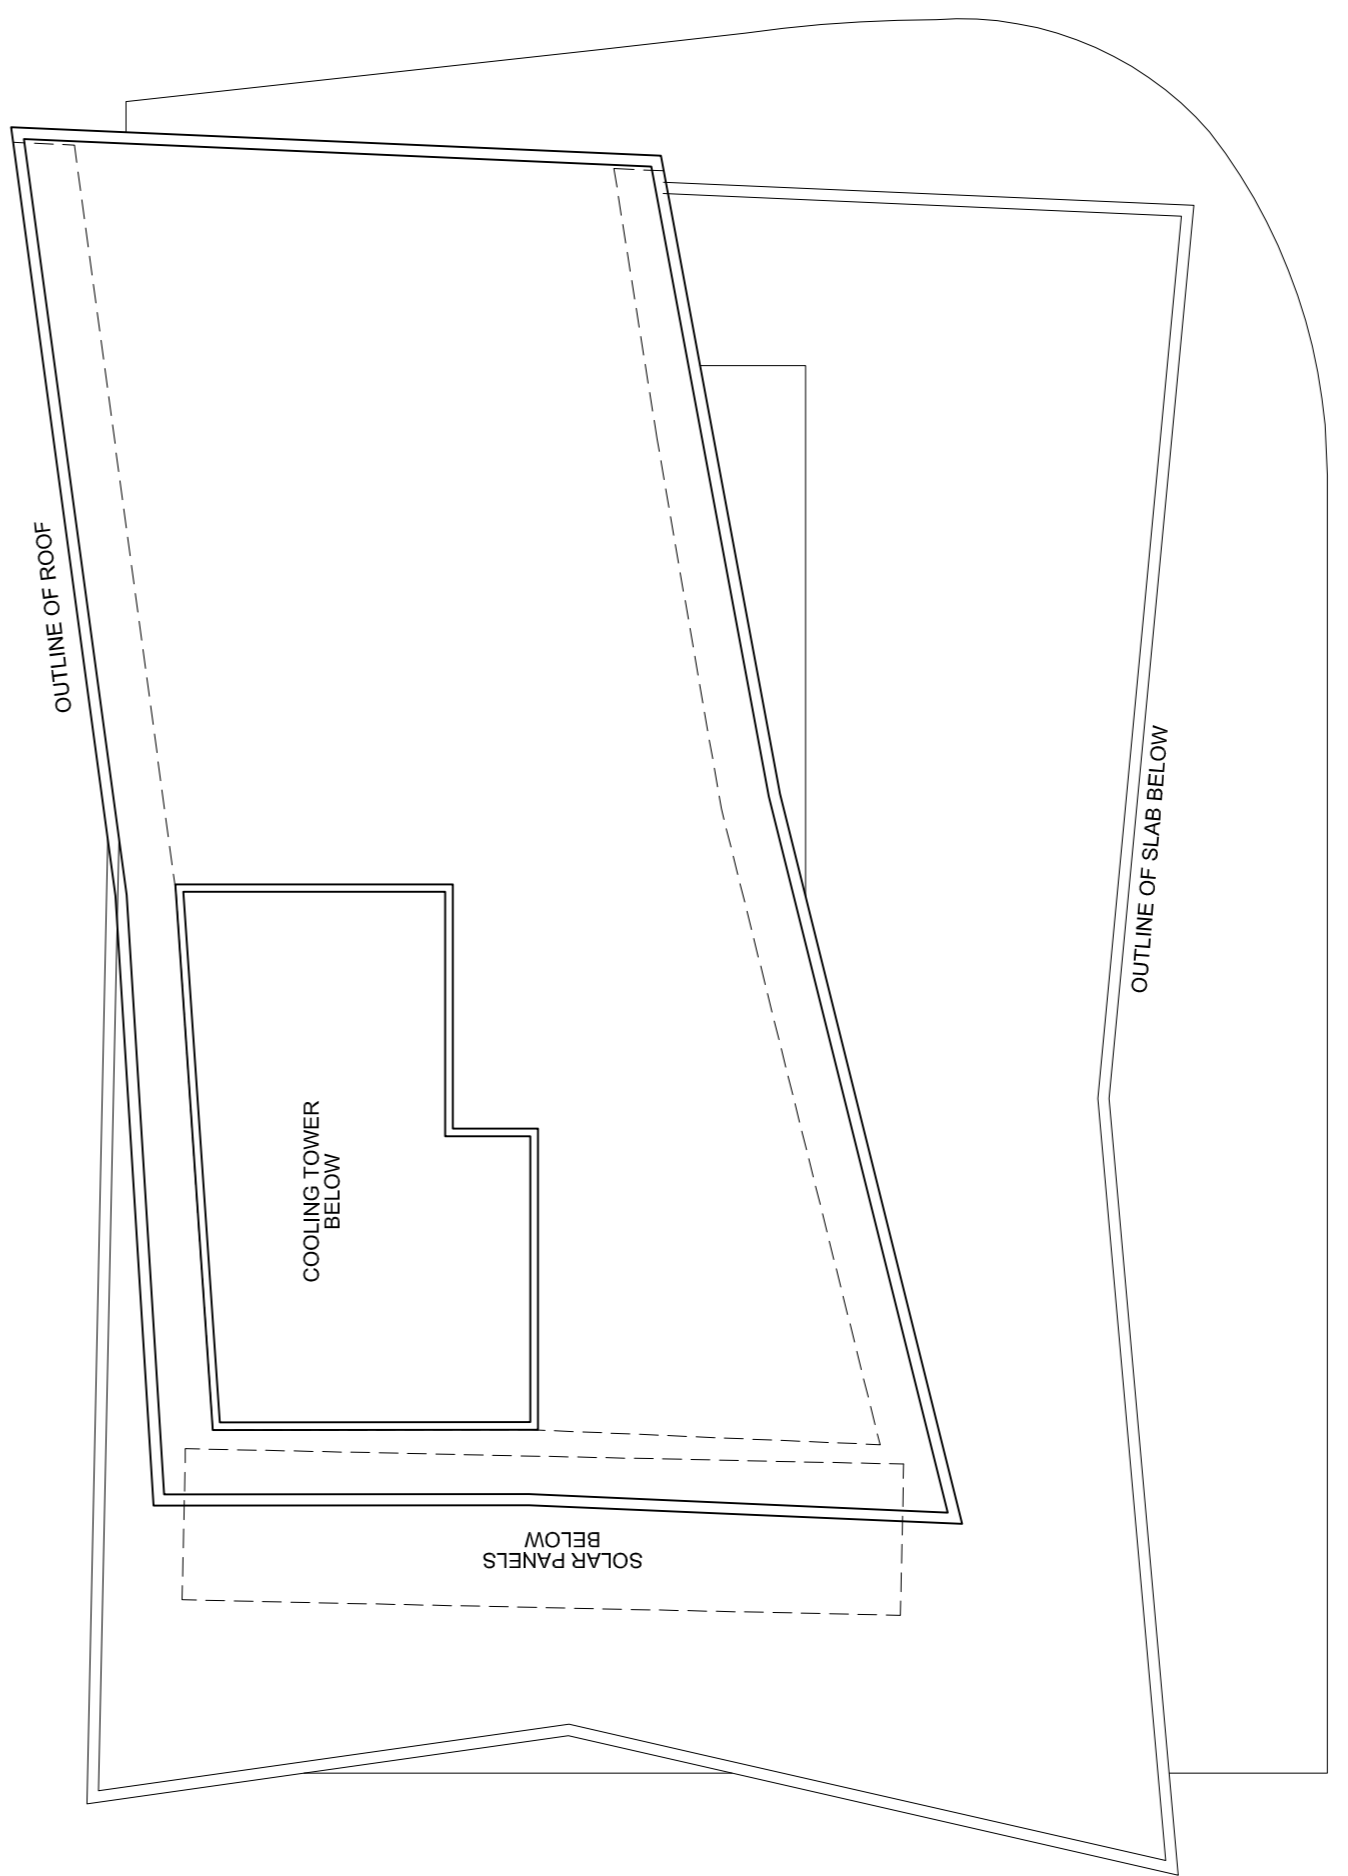


ROOF PLAN

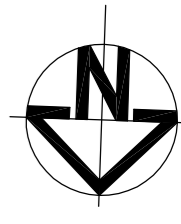

REV:	01	amendment:	ISSUED FOR PART 3A PROJECT APPLICATION
DATE:	21.07.10	DATE:	03.08.10
REV:	02	amendment:	LINE TYPES ADJUSTED

project: 7 Railway Street, Chatswood

architect: **Mirvac Design**
architects
planners
interior designers

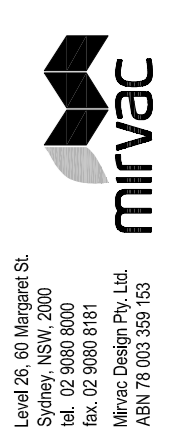

title: Levels 43 & Mezzanine Floor Plans
Roof Level Floor Plan

drawn: approval:
job no: 1737
date: JULY 10
scale @ A1: 1:200
drawing no: PA 1014
rev: 02